




**LEGEND:**

- WATER QUALITY SAMPLE LOCATION
- STREAM GAUGE LOCATION
- FINAL DISCHARGE POINT
- DIRECTION OF WATER FLOW
- CONTOUR
- EXISTING TOTE ROAD
- PROPOSED RAILWAY ALIGNMENT
- PROPOSED CONSTRUCTION ACCESS ROAD
- PROPOSED SITE INFRASTRUCTURE
- RIVER/STREAM/DRAINAGE
- EEM REPLICATE TRANSECT
- FISH BARRIER
- WATER
- HIGHLIGHTED WATER FEATURE
- EEM STUDY DESIGN EXPOSURE AREA

- NOTES:**
1. BASE MAP: © HER MAJESTY THE QUEEN IN RIGHTS OF CANADA, DEPARTMENT OF NATURAL RESOURCES (2009). ALL RIGHTS RESERVED.
  2. COORDINATE GRID IS UTM NAD83 ZONE 17.
  3. CONTOUR ARE IN METRES. CONTOUR INTERVAL IS 2 m.
  4. ORTHO PHOTOS PROVIDED BY EAGLE MAPPING (2006).

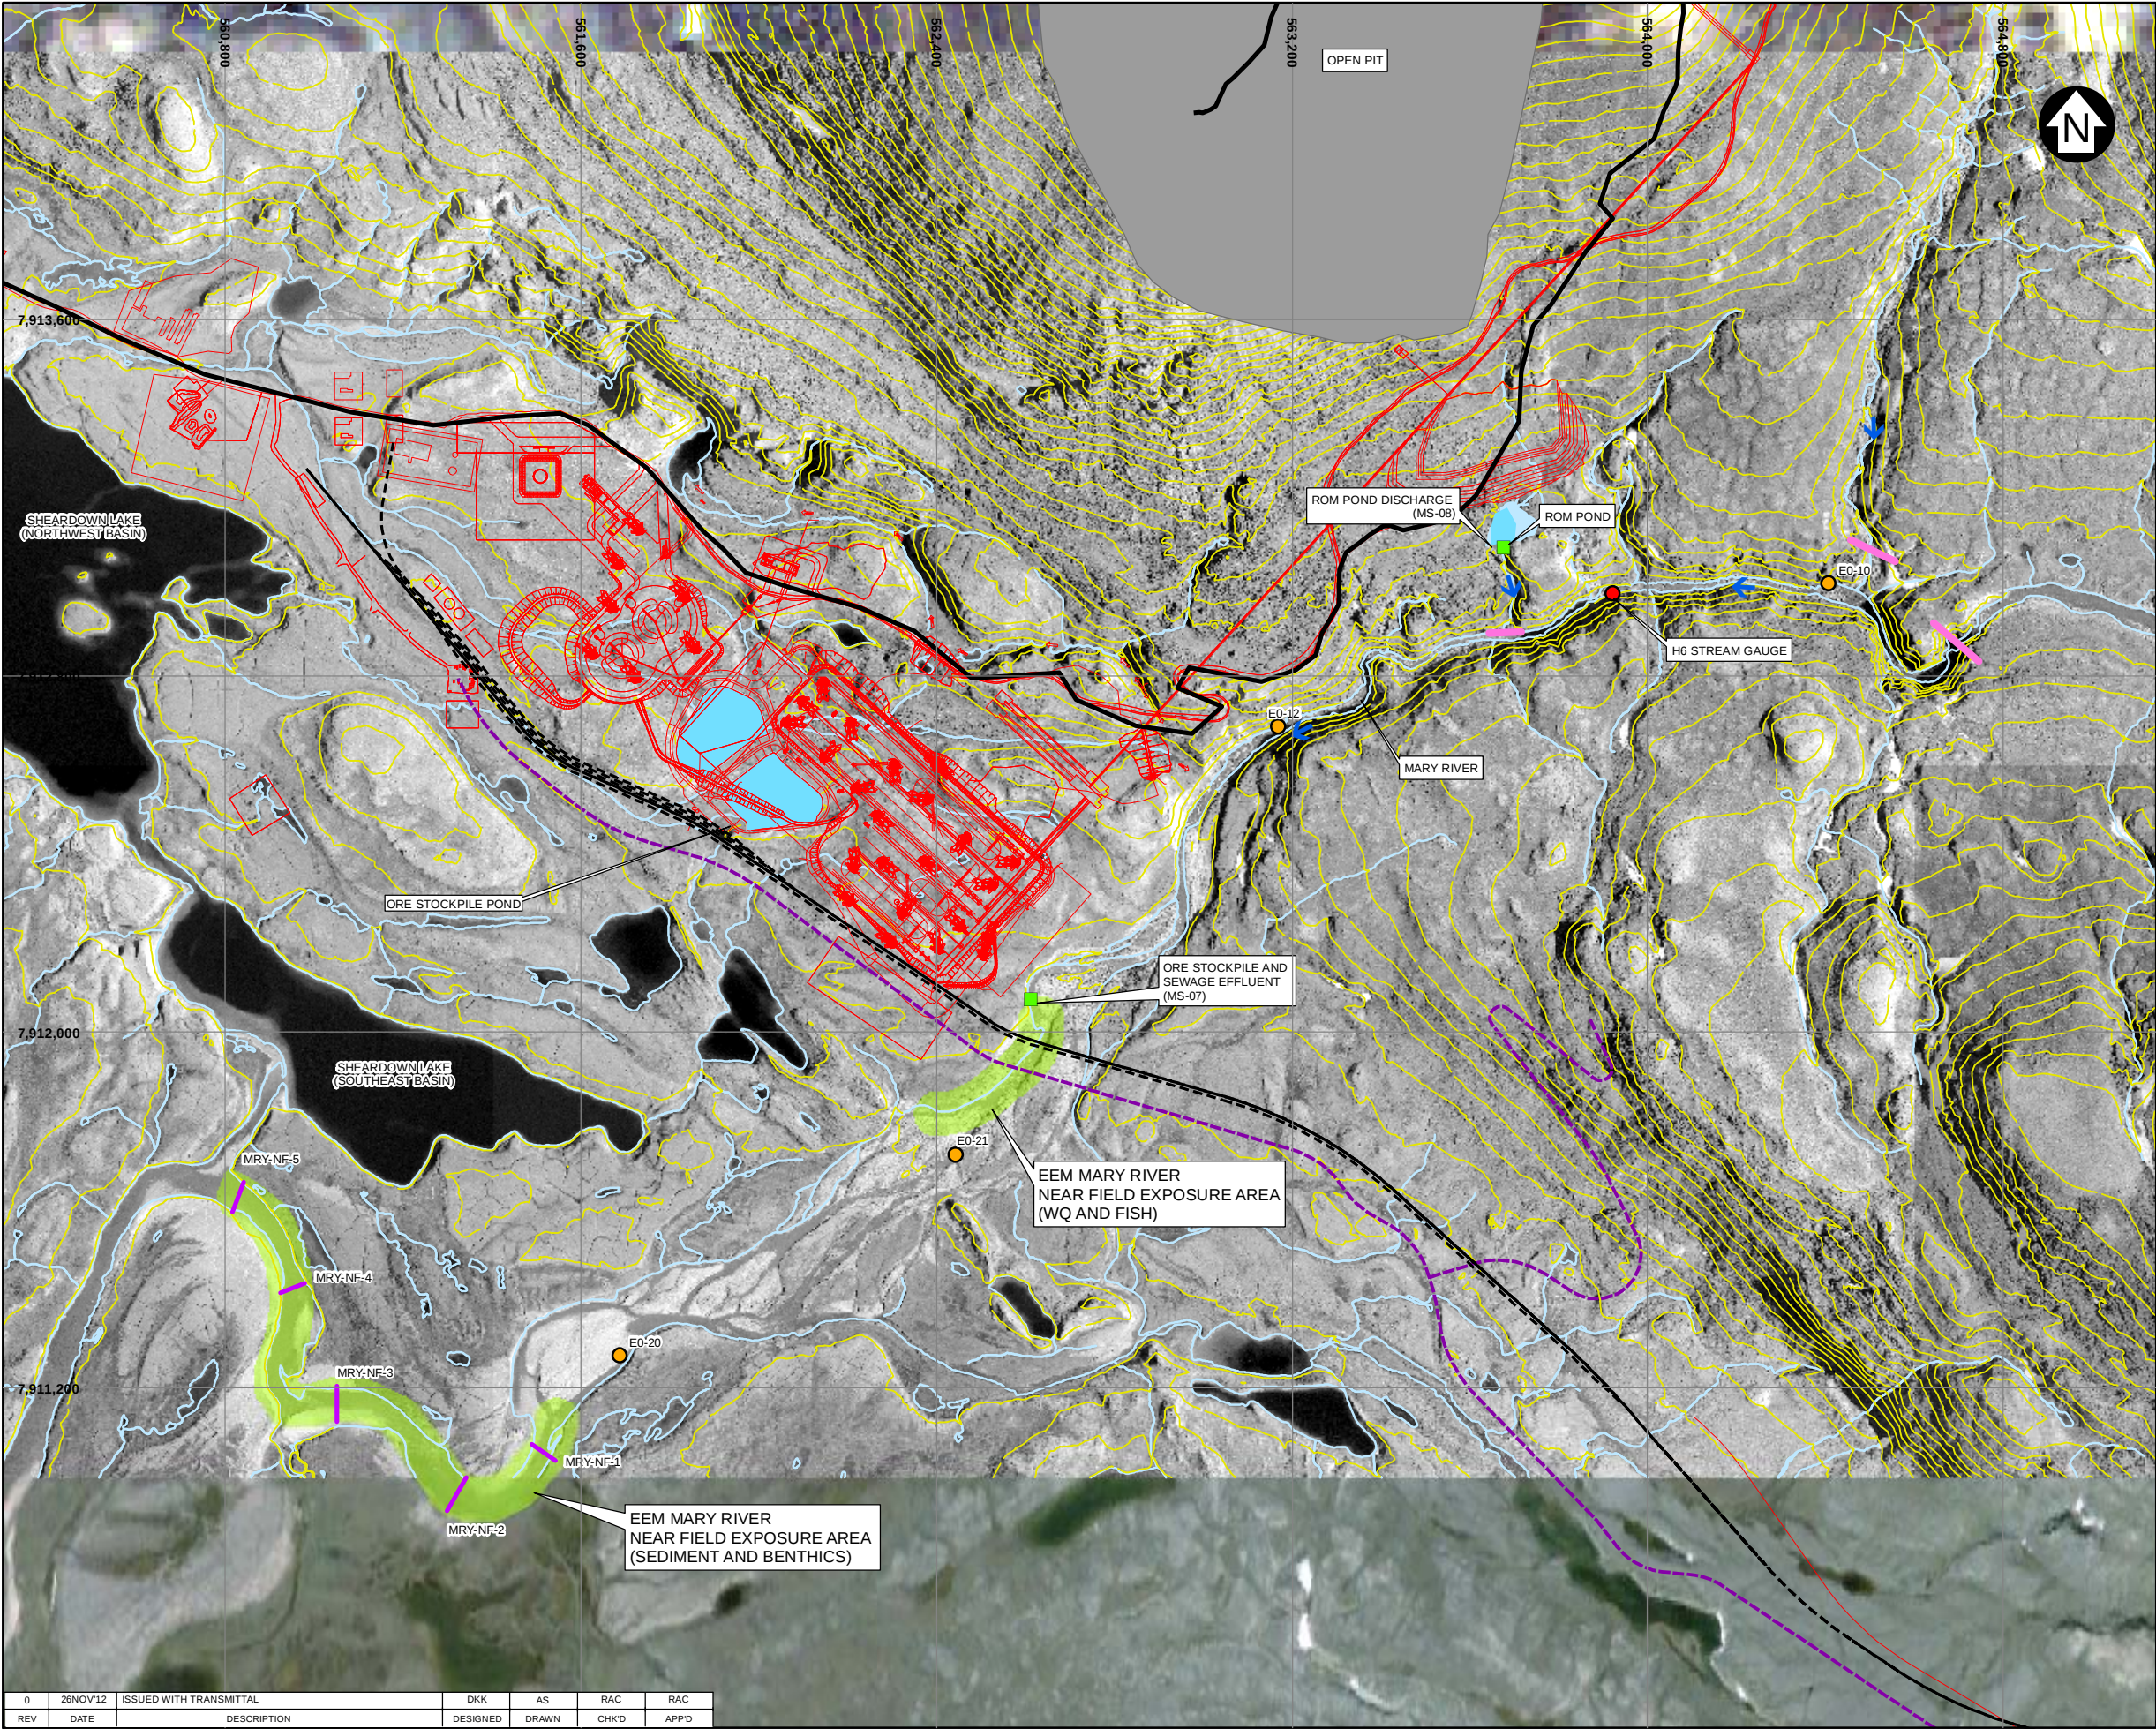

BAFFINLAND IRON MINES CORPORATION

MARY RIVER PROJECT

MARY RIVER NEAR FIELD  
EEM EXPOSURE AREA

**Knight Piésold**  
CONSULTING

|              |            |
|--------------|------------|
| P/A NO.      | REF NO.    |
| NB102-181/32 | NB12-00606 |
| FIGURE 6.4   |            |
| REV          | 0          |

SAVED: I:\102\001\8132\AIG\Fig671\_0.mxd; Nov 26, 2012 1:59 PM; asmpson

|     |         |                         |          |       |       |       |
|-----|---------|-------------------------|----------|-------|-------|-------|
| 0   | 26NOV12 | ISSUED WITH TRANSMITTAL | DKK      | AS    | RAC   | RAC   |
| REV | DATE    | DESCRIPTION             | DESIGNED | DRAWN | CHK'D | APP'D |