



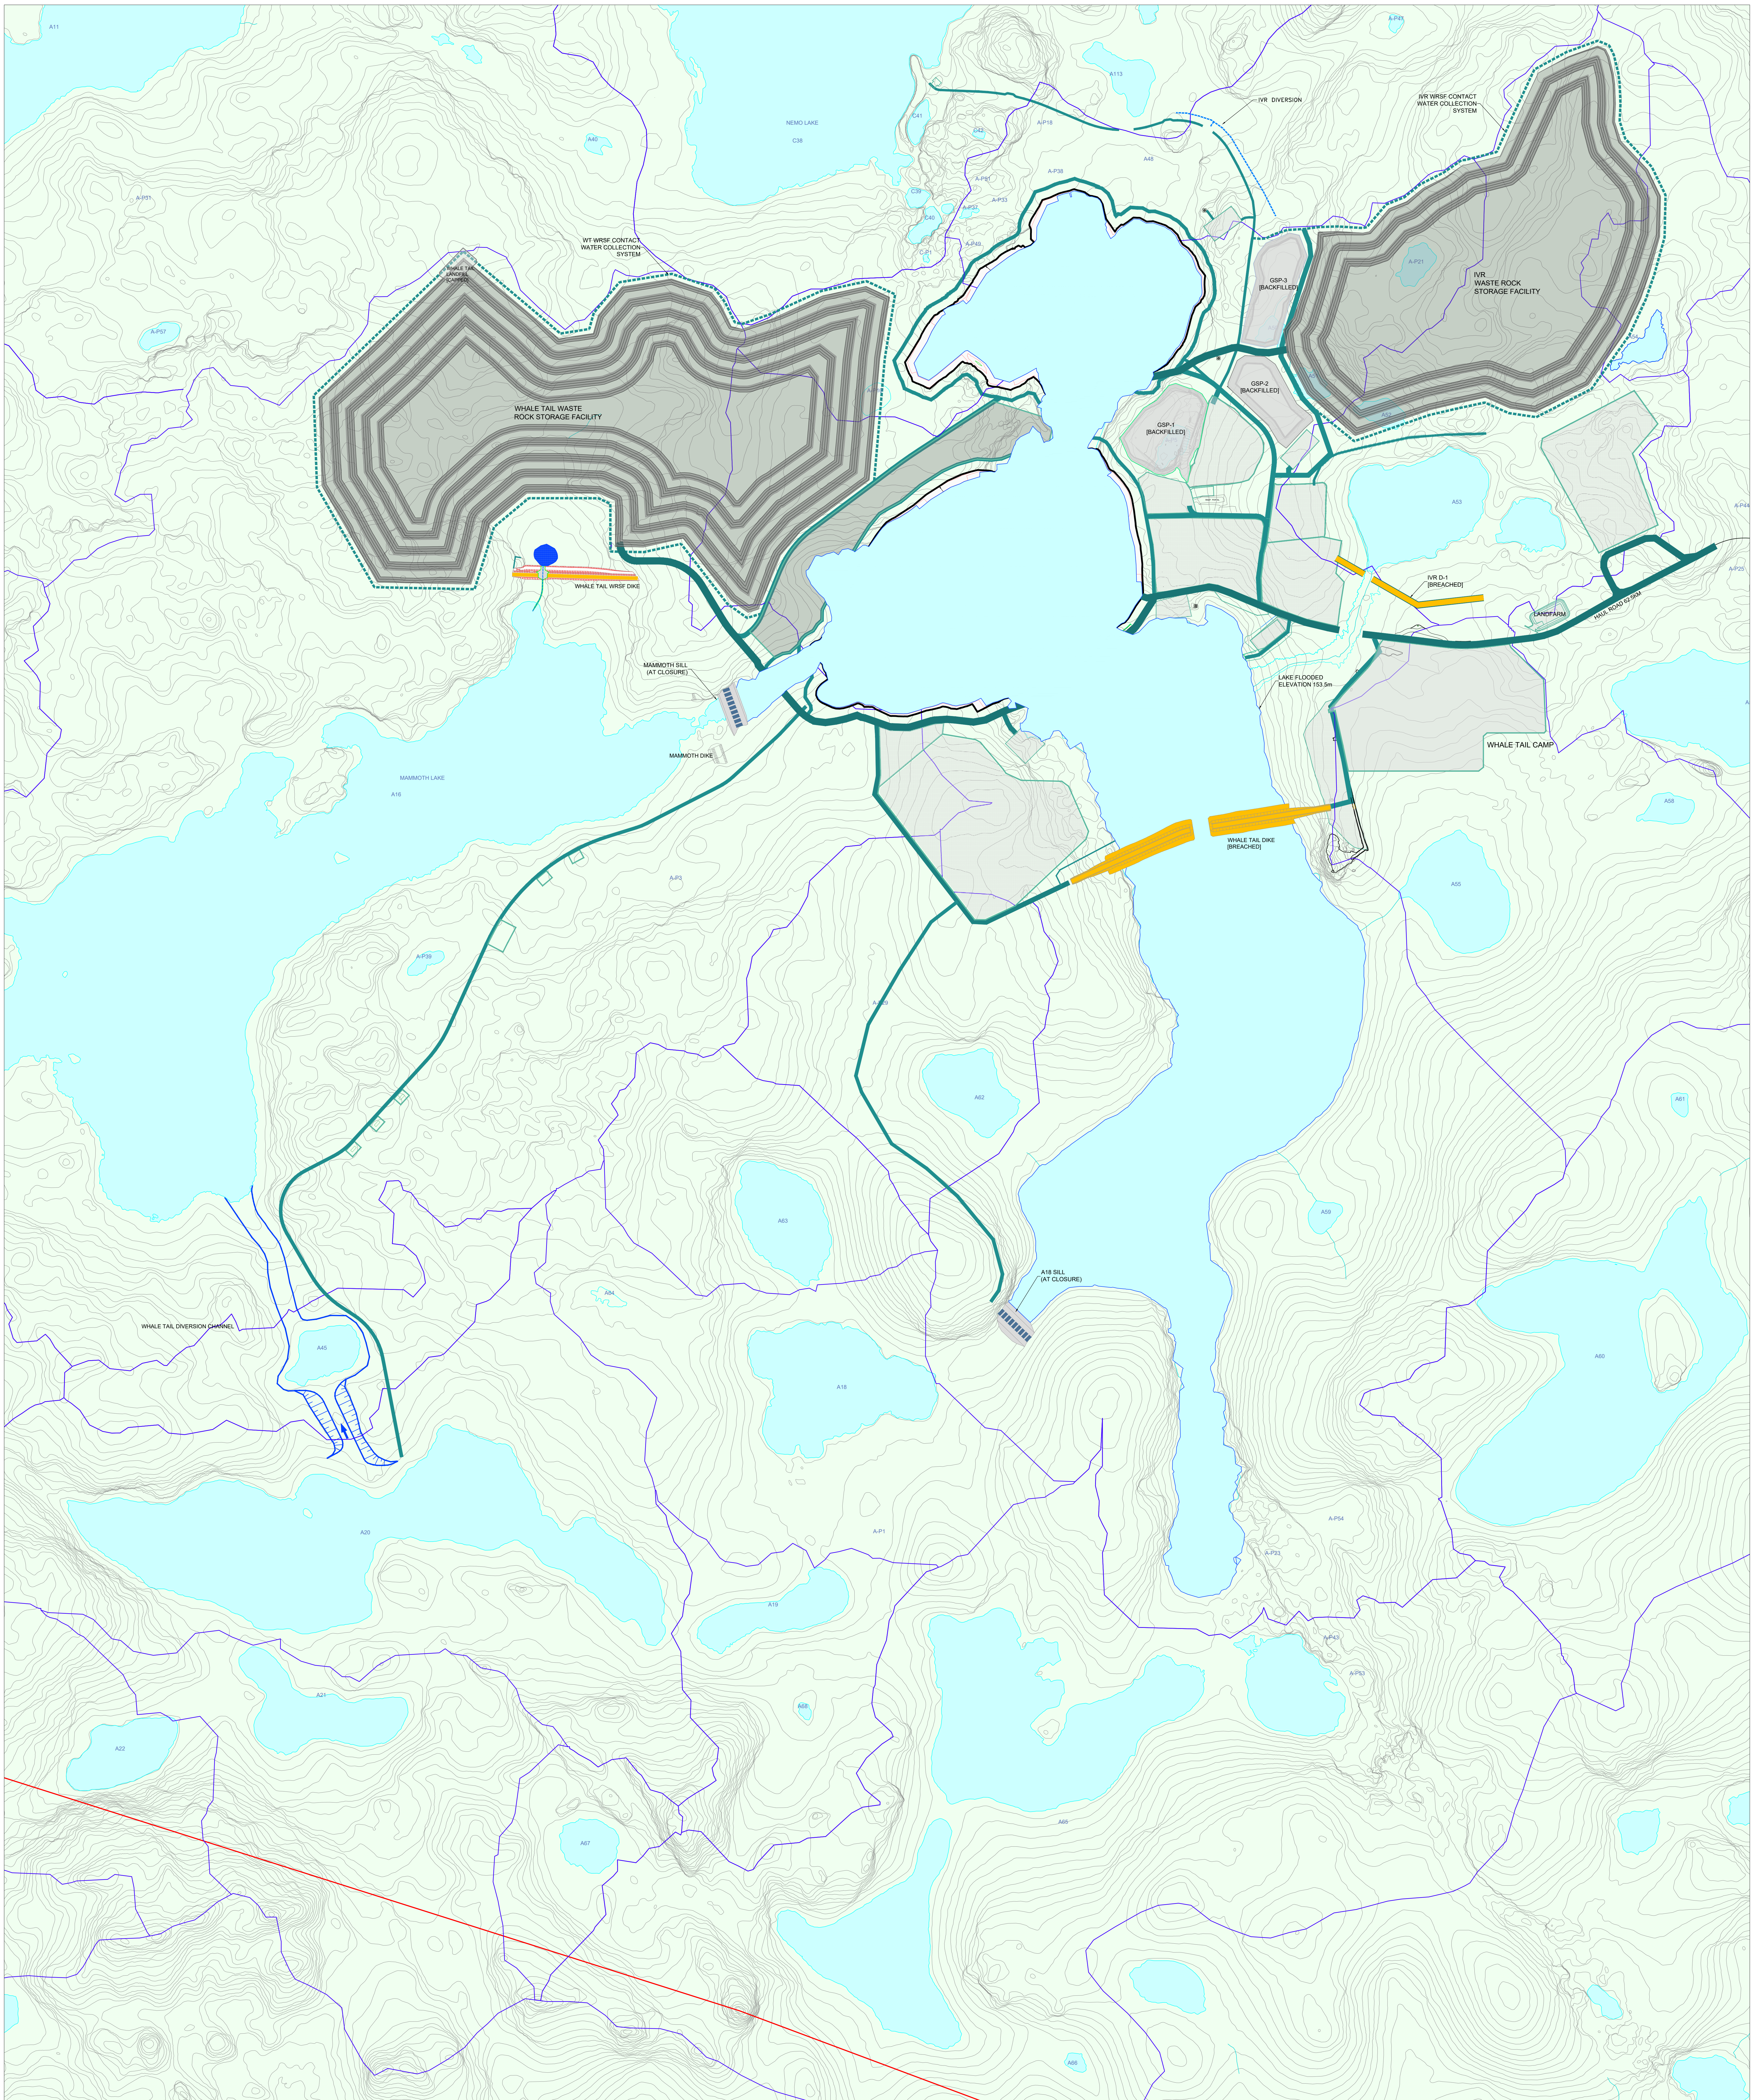

LEGEND

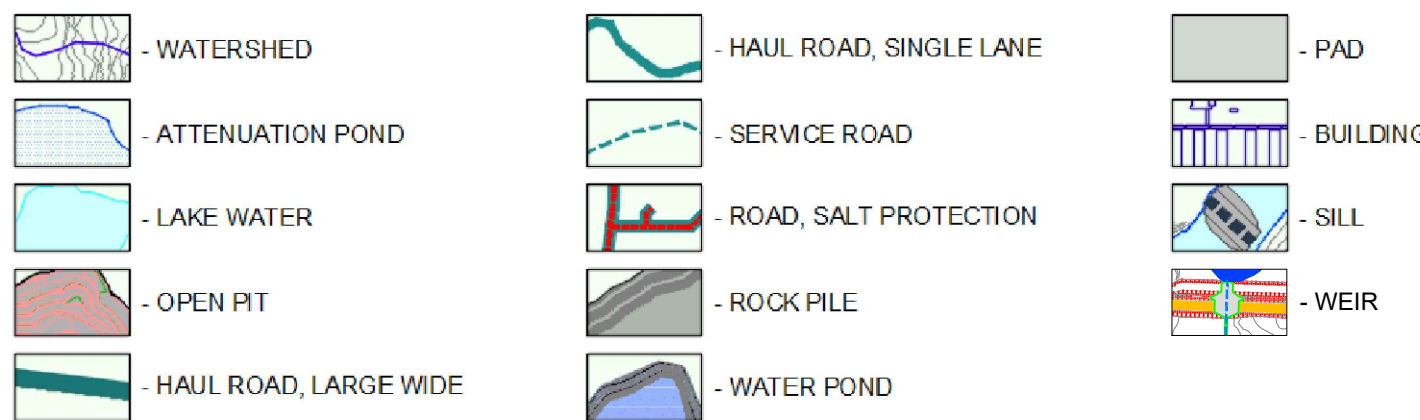

NOTES GÉNÉRALES / GENERAL NOTES



TITRE / TITLE	# DWS	REV	DESCRIPTION	DATE	P&R BY
DESSINS EN RÉFÉRENCE / REFERENCE DRAWINGS		REVISONS			

AMARUQ
PROJECT

