

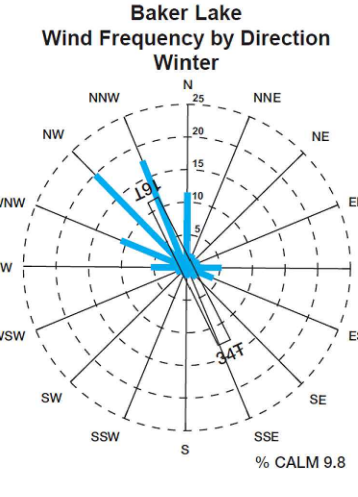


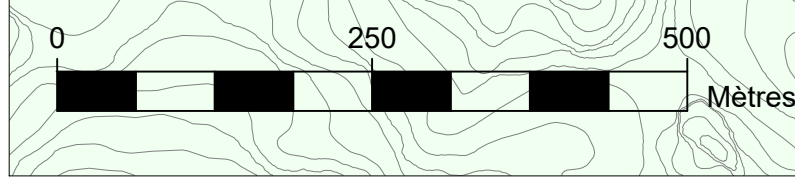

LEGEND

- WATERSHED
- ATTENUATION POND
- LAKE WATER
- OPEN PIT
- HAUL ROAD, LARGE WIDE
- HAUL ROAD, SINGLE LANE
- SERVICE ROAD
- ROAD, SALT PROTECTION
- ROCK PILE
- WATER POND
- PAD
- BUILDING
- SILL

NOTES GÉNÉRALES / GENERAL NOTES

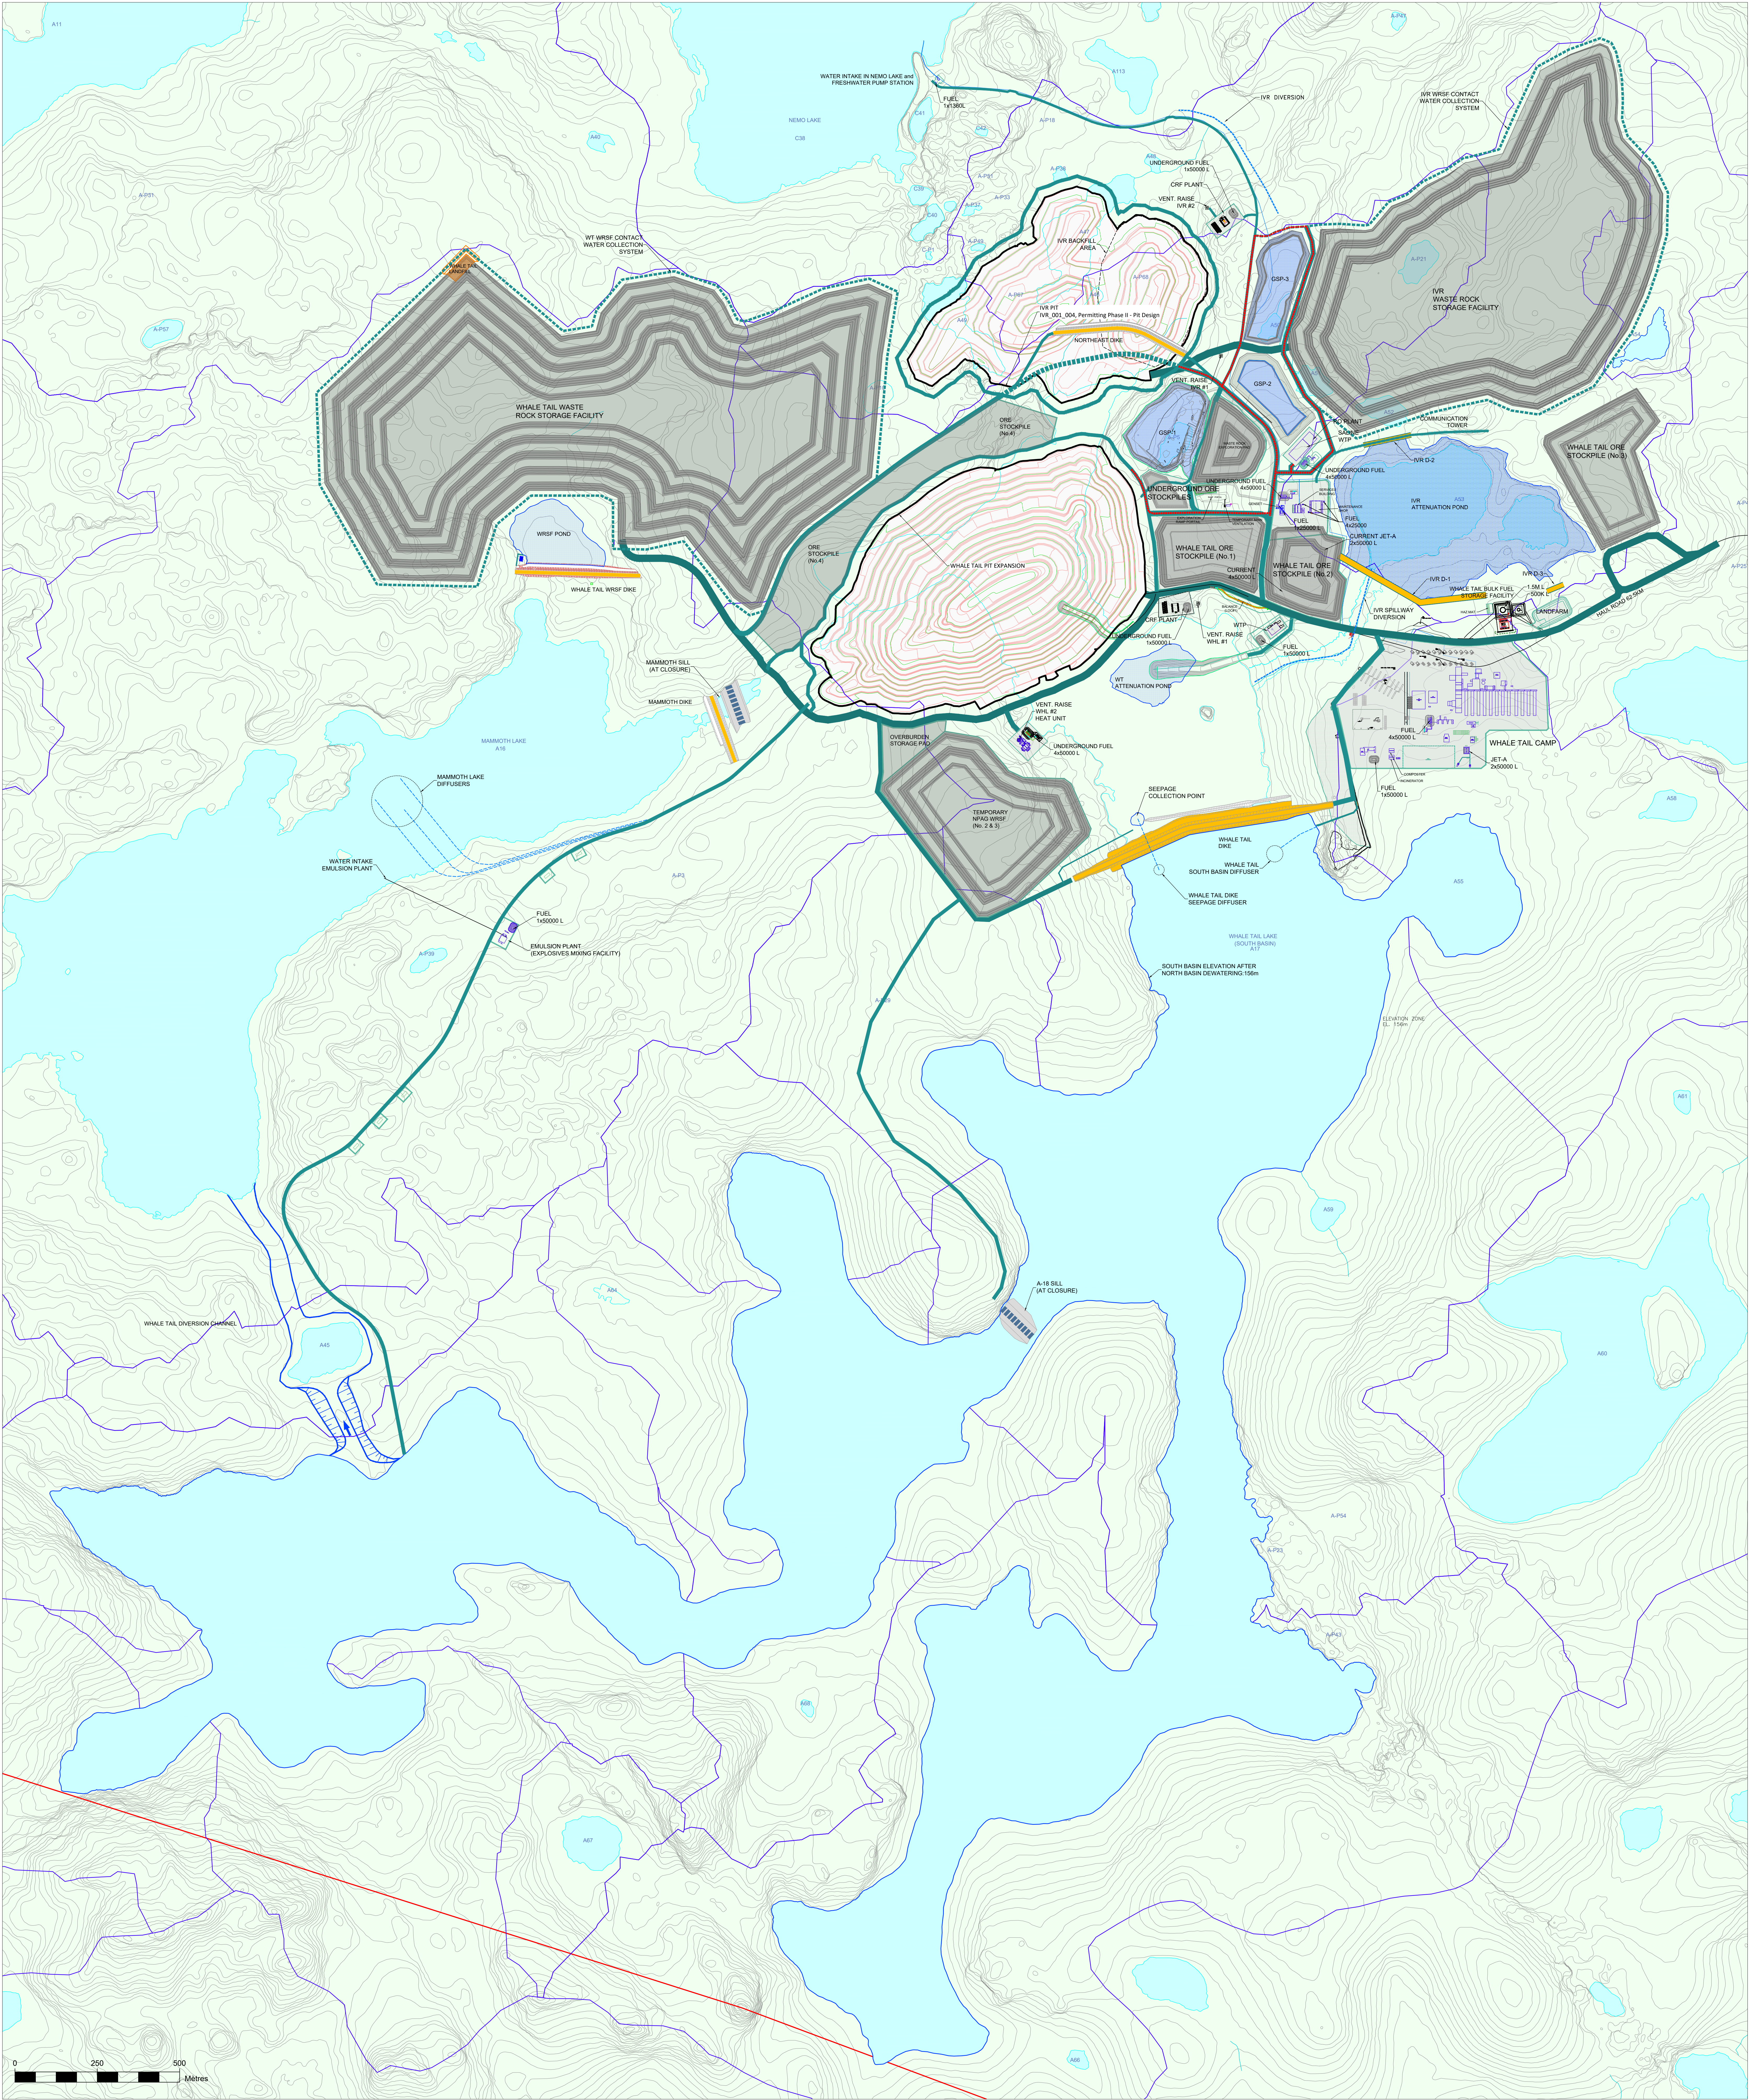

| TITRE / TITLE                             | # DWG | REV | DESCRIPTION | DATE | PAR<br>BY |
|-------------------------------------------|-------|-----|-------------|------|-----------|
| DESSINS EN RÉFÉRENCE / REFERENCE DRAWINGS |       |     | REVISIONS   |      |           |

AMARUQ  
PROJECT



|   |                                  |
|---|----------------------------------|
| DESIGNER<br>BY JOCELYN CRETE<br>CHECKED BY MICHEL GROLEAU<br>APPROVED FOR PERMITTING<br>PROJECT NO. 6117 | DATE<br>2019-04-28<br>2019-04-30 |
|---|----------------------------------|

|   |              |                        |
|---|--------------|------------------------|
| FILE / TITLE<br>AGNICO EAGLE - MEADOWBANK DIVISION<br>005 - SITE PREPARATION<br>210 GENERAL ARRANGEMENT<br>AMARUQ MINE SITE ARRANGEMENT - PERMITTING | SCALE<br>NTS | SHEET / SHEET<br>2 / - |
|---|--------------|------------------------|