

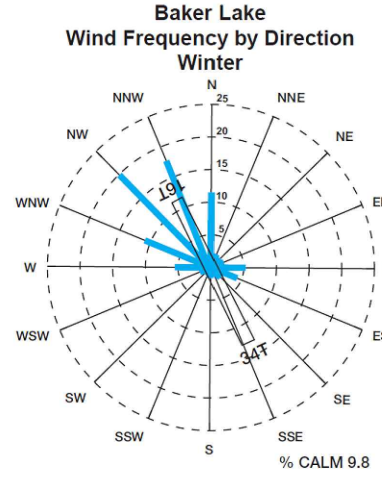


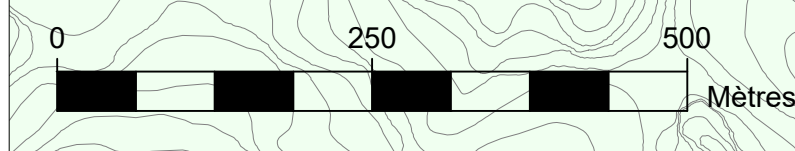

LEGEND

- WATERSHED
- ATTENUATION POND
- LAKE WATER
- OPEN PIT
- HAUL ROAD, LARGE WIDE
- HAUL ROAD, SINGLE LANE
- SERVICE ROAD
- ROAD, SALT PROTECTION
- ROCK PILE
- WATER POND
- PAD
- BUILDING
- SILL

NOTES GÉNÉRALES / GENERAL NOTES

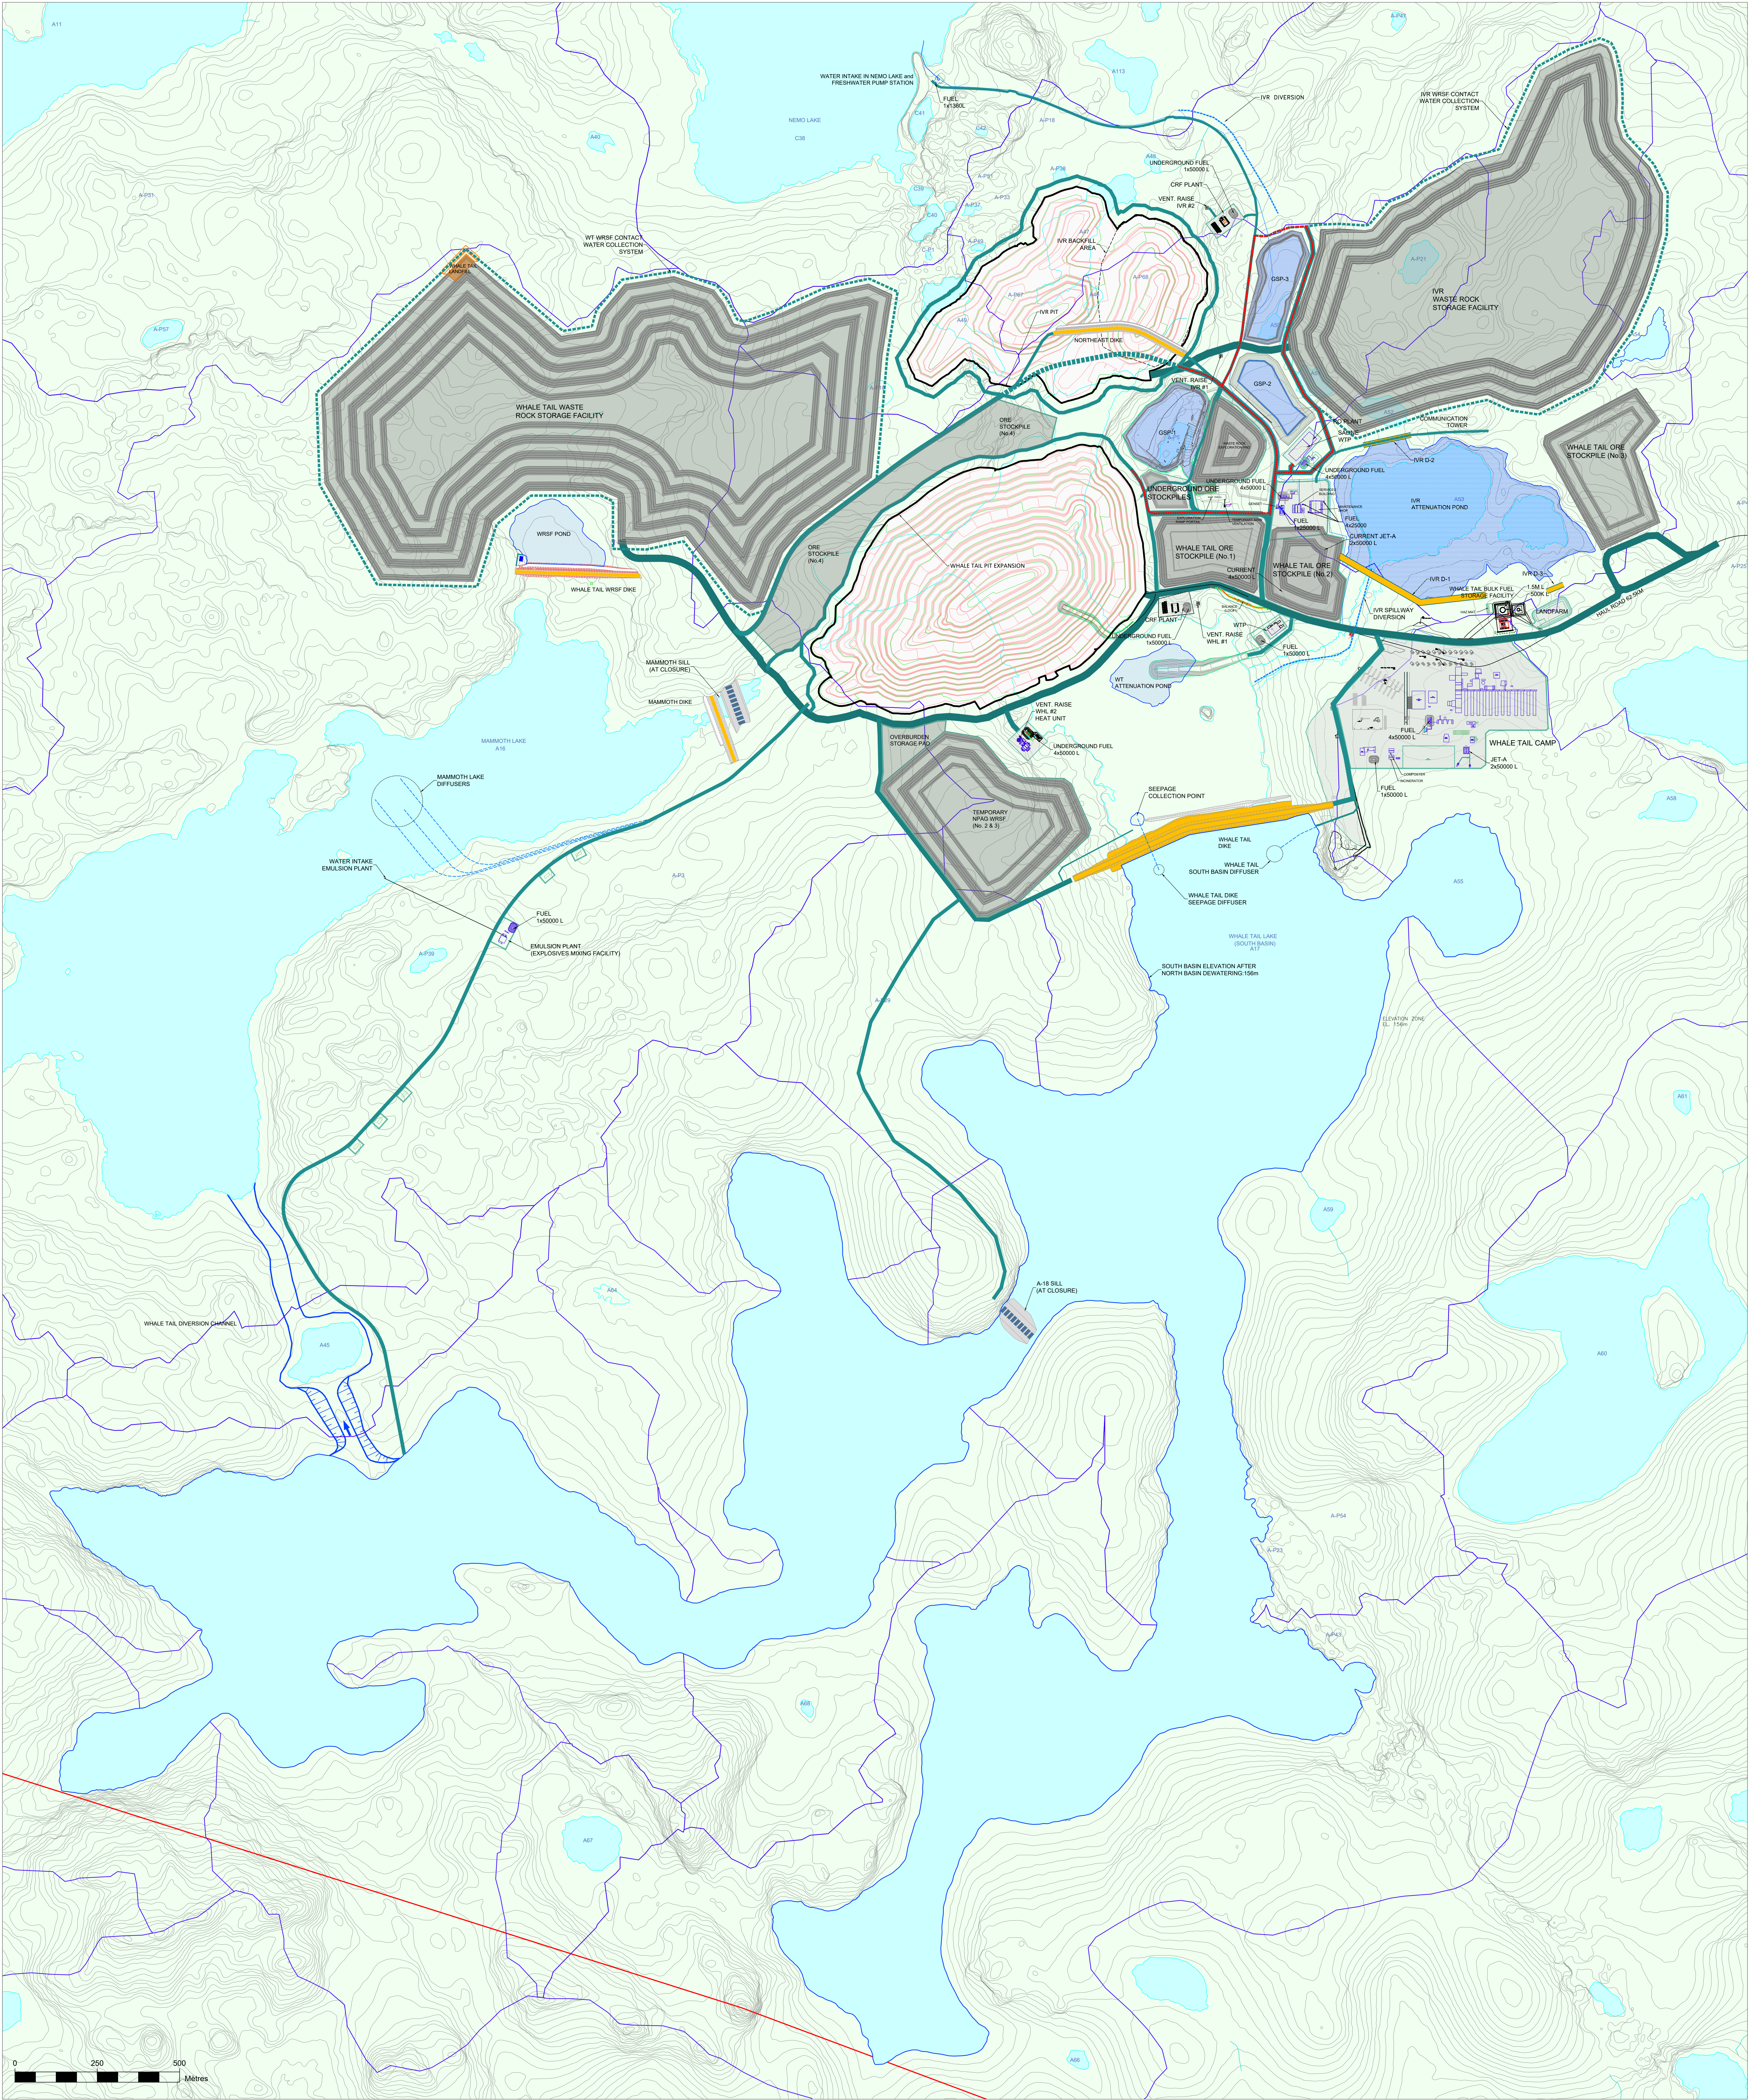

TITRE / TITLE	# DWG	REV	DESCRIPTION	DATE	PAR BY
DESSINS EN RÉFÉRENCE / REFERENCE DRAWINGS			REVISIONS		

AMARUQ
PROJECT



DESIGNER BY JOCELYN CRETE CHECKED BY MICHEL GROLEAU APPROVED FOR PERMITTING PROJECT NO. 6117	DATE 2019-04-28 2019-04-30
DATE	2019-04-28

FILE / TITLE AGNICO EAGLE - MEADOWBANK DIVISION AMARUQ MINE PROJECT 005 - SITE PREPARATION 210 GENERAL ARRANGEMENT AMARUQ MINE SITE ARRANGEMENT - PERMITTING	SCALE NTS	REVISION 0	SHEET / SHEET 2 / -
---	--------------	---------------	------------------------