


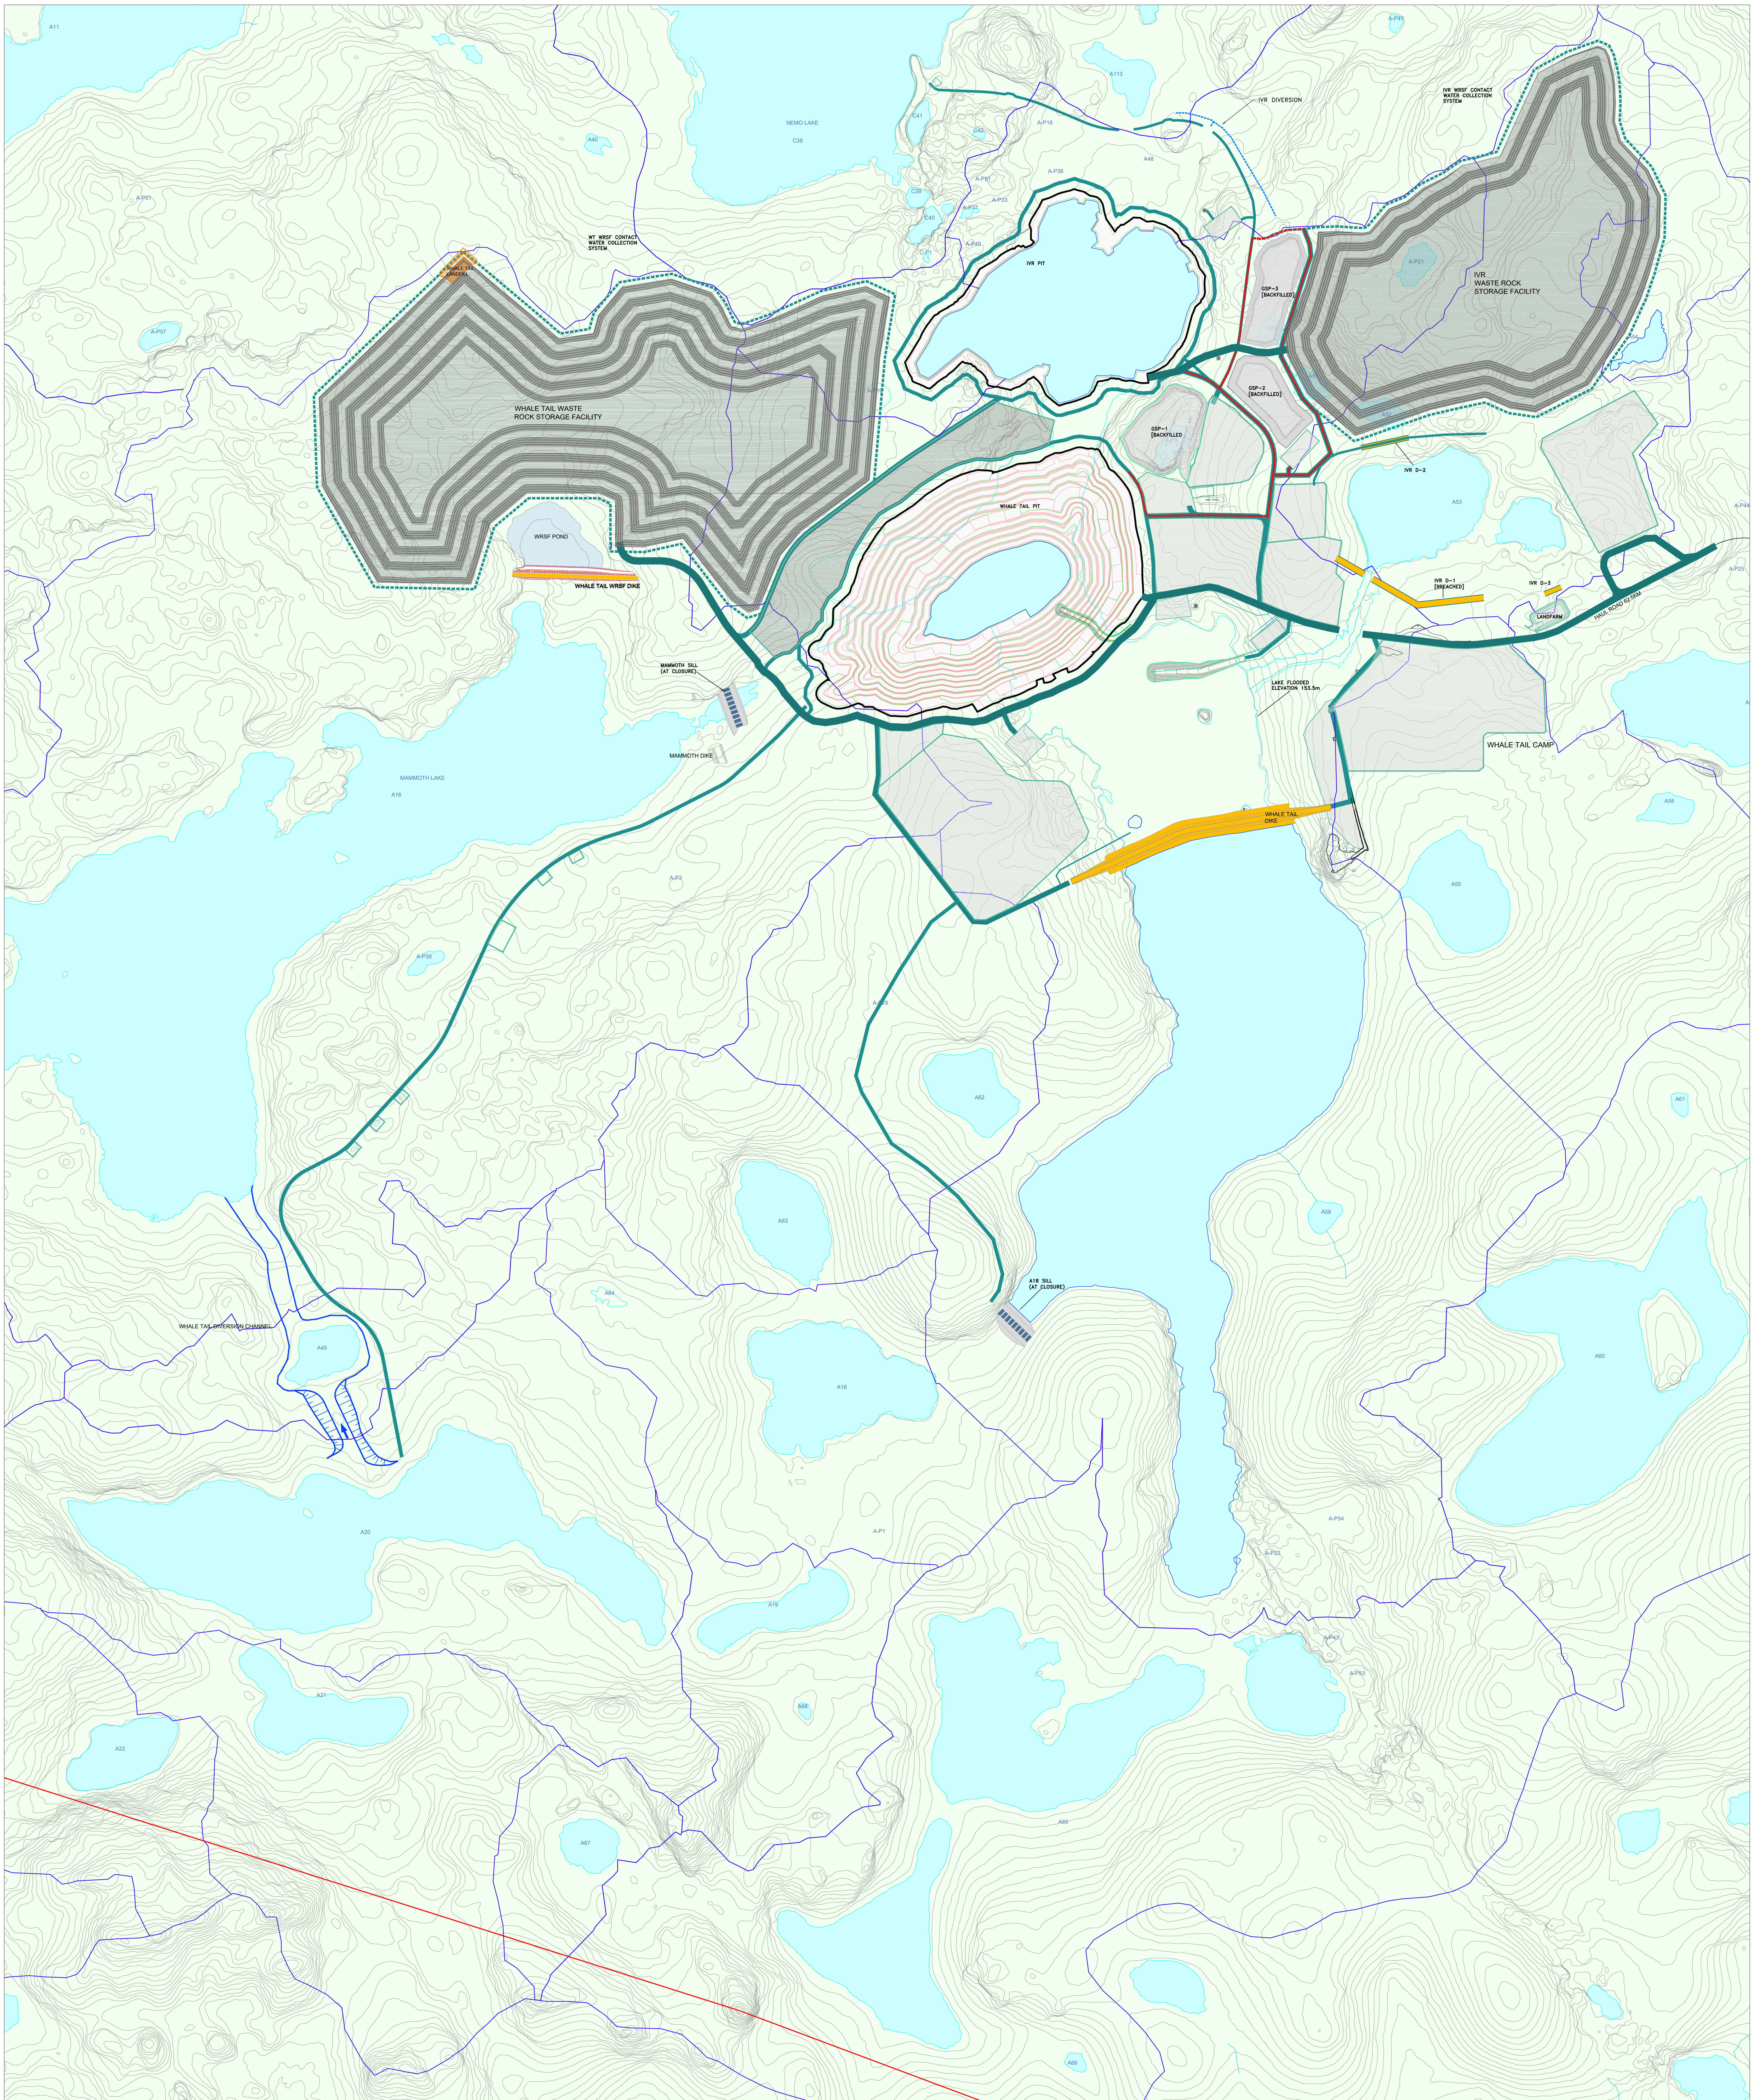

LEGEND

- WATERSHED
- ATTENUATION POND
- LAKE WATER
- OPEN PT
- HAUL ROAD, LARGE WIDE
- HAUL ROAD, SINGLE LANE
- SERVICE ROAD
- ROAD, SALT PROTECTION
- ROCK PILE
- WATER POND
- PAD
- BUILDING
- SILL
- WEIR

NOTES GÉNÉRALES / GENERAL NOTES

TITRE / TITLE	# DWG	REV	DESCRIPTION	DATE	PAR BY
DESSINS EN RÉFÉRENCE / REFERENCE DRAWINGS		REVISIONS			

AMARUQ
PROJECT



DESIGNER NAME JOCELYN CRETE	DATE 2019-05-02	TITLE / TYPE AGNICO EAGLE - MEADOWBANK DIVISION
APPROVAL DATE 2019-05-02	APPROVAL NAME J.MOSQUERA	AMARUO MINE PROJECT 005 - SITE PREPARATION 210 GENERAL ARRANGEMENT AMARUO MINE SITE ARRANGEMENT - PERMITTING
PROJECT NO. 6117	SHEET NO. 1	SHEET TOTAL 1
DATE 2020	CLOSURE 2020	REVISION v8
SHEET NO. 1	SHEET TOTAL 1	SHEET TOTAL 1