

LEGEND


NPAG



PAG/ML



IVR WRSF 2019 LDM_V2

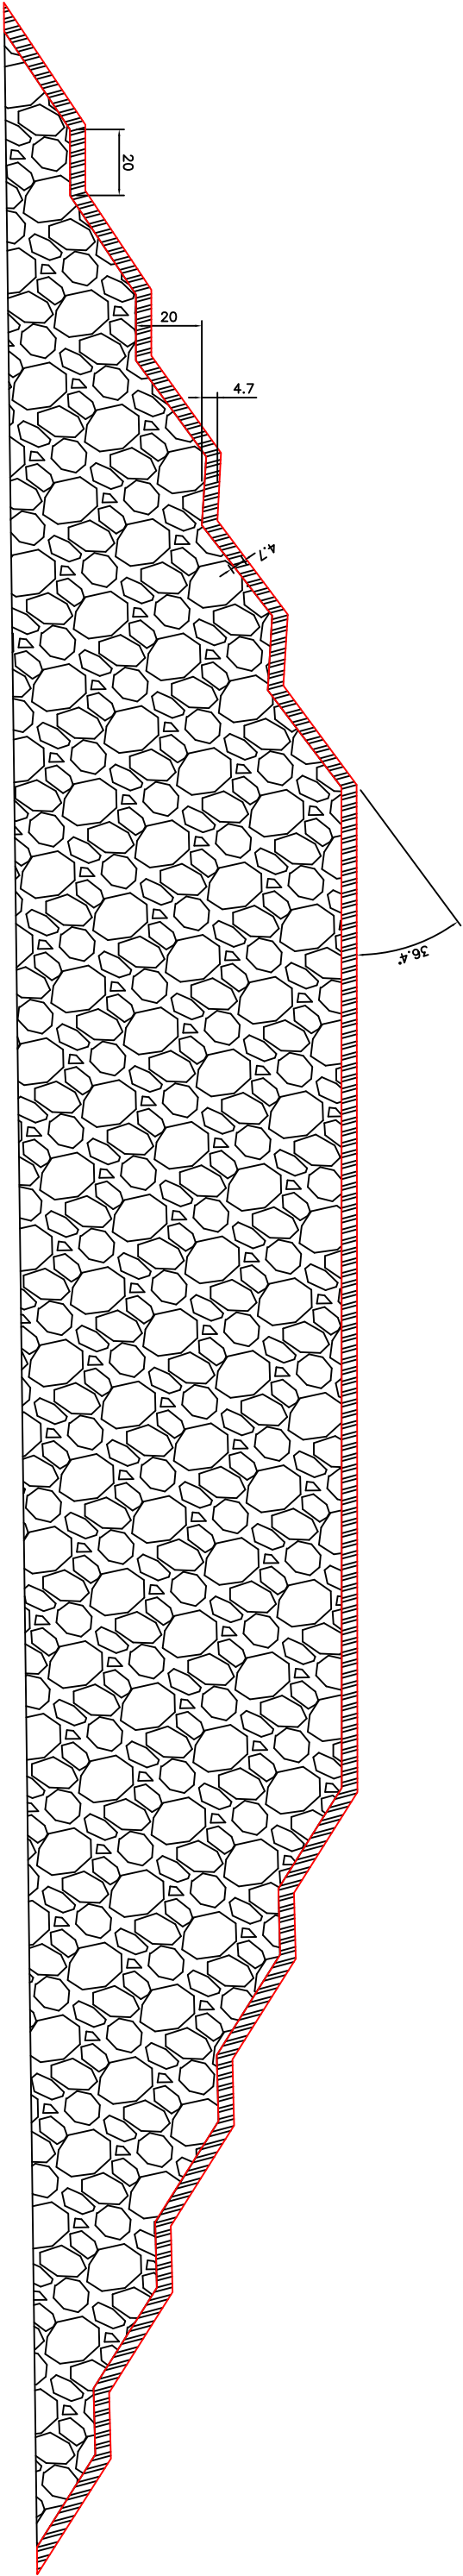

TECHNICAL SPECIFICATION ALL PRODUCTION HOLES MUST BE STEMMED TO AVOID FLY ROCK STEM PRE-SHEAR ACCORDING TO LOADING INSTRUCTIONS ISSUED STEM 400 HOLES ACCORDING TO LOADING INSTRUCTIONS ISSUED		CUT DRILL CHECKLIST		INITIALS			
		MOST UP TO DATE .CSV					
		STAKEOUT PRECISION REPORT CHECKED & COMPLIANT					
		DISPLACED HOLES MANUALLY VERIFIED & COMPLIANT					
 DRAWN BY Patrice Gagnon DATE 2019-05-13 MODIFIED BY DATE MEADOWBANK DIVISION ENGINEERING ISSUED FOR PERMITTING							
				SCALE N.T.S.	DATE		
				FILE .DWG			