


Last Saved: 12/02/2019 12:23 PM

Cadfile Name: 948-011-011.dwg

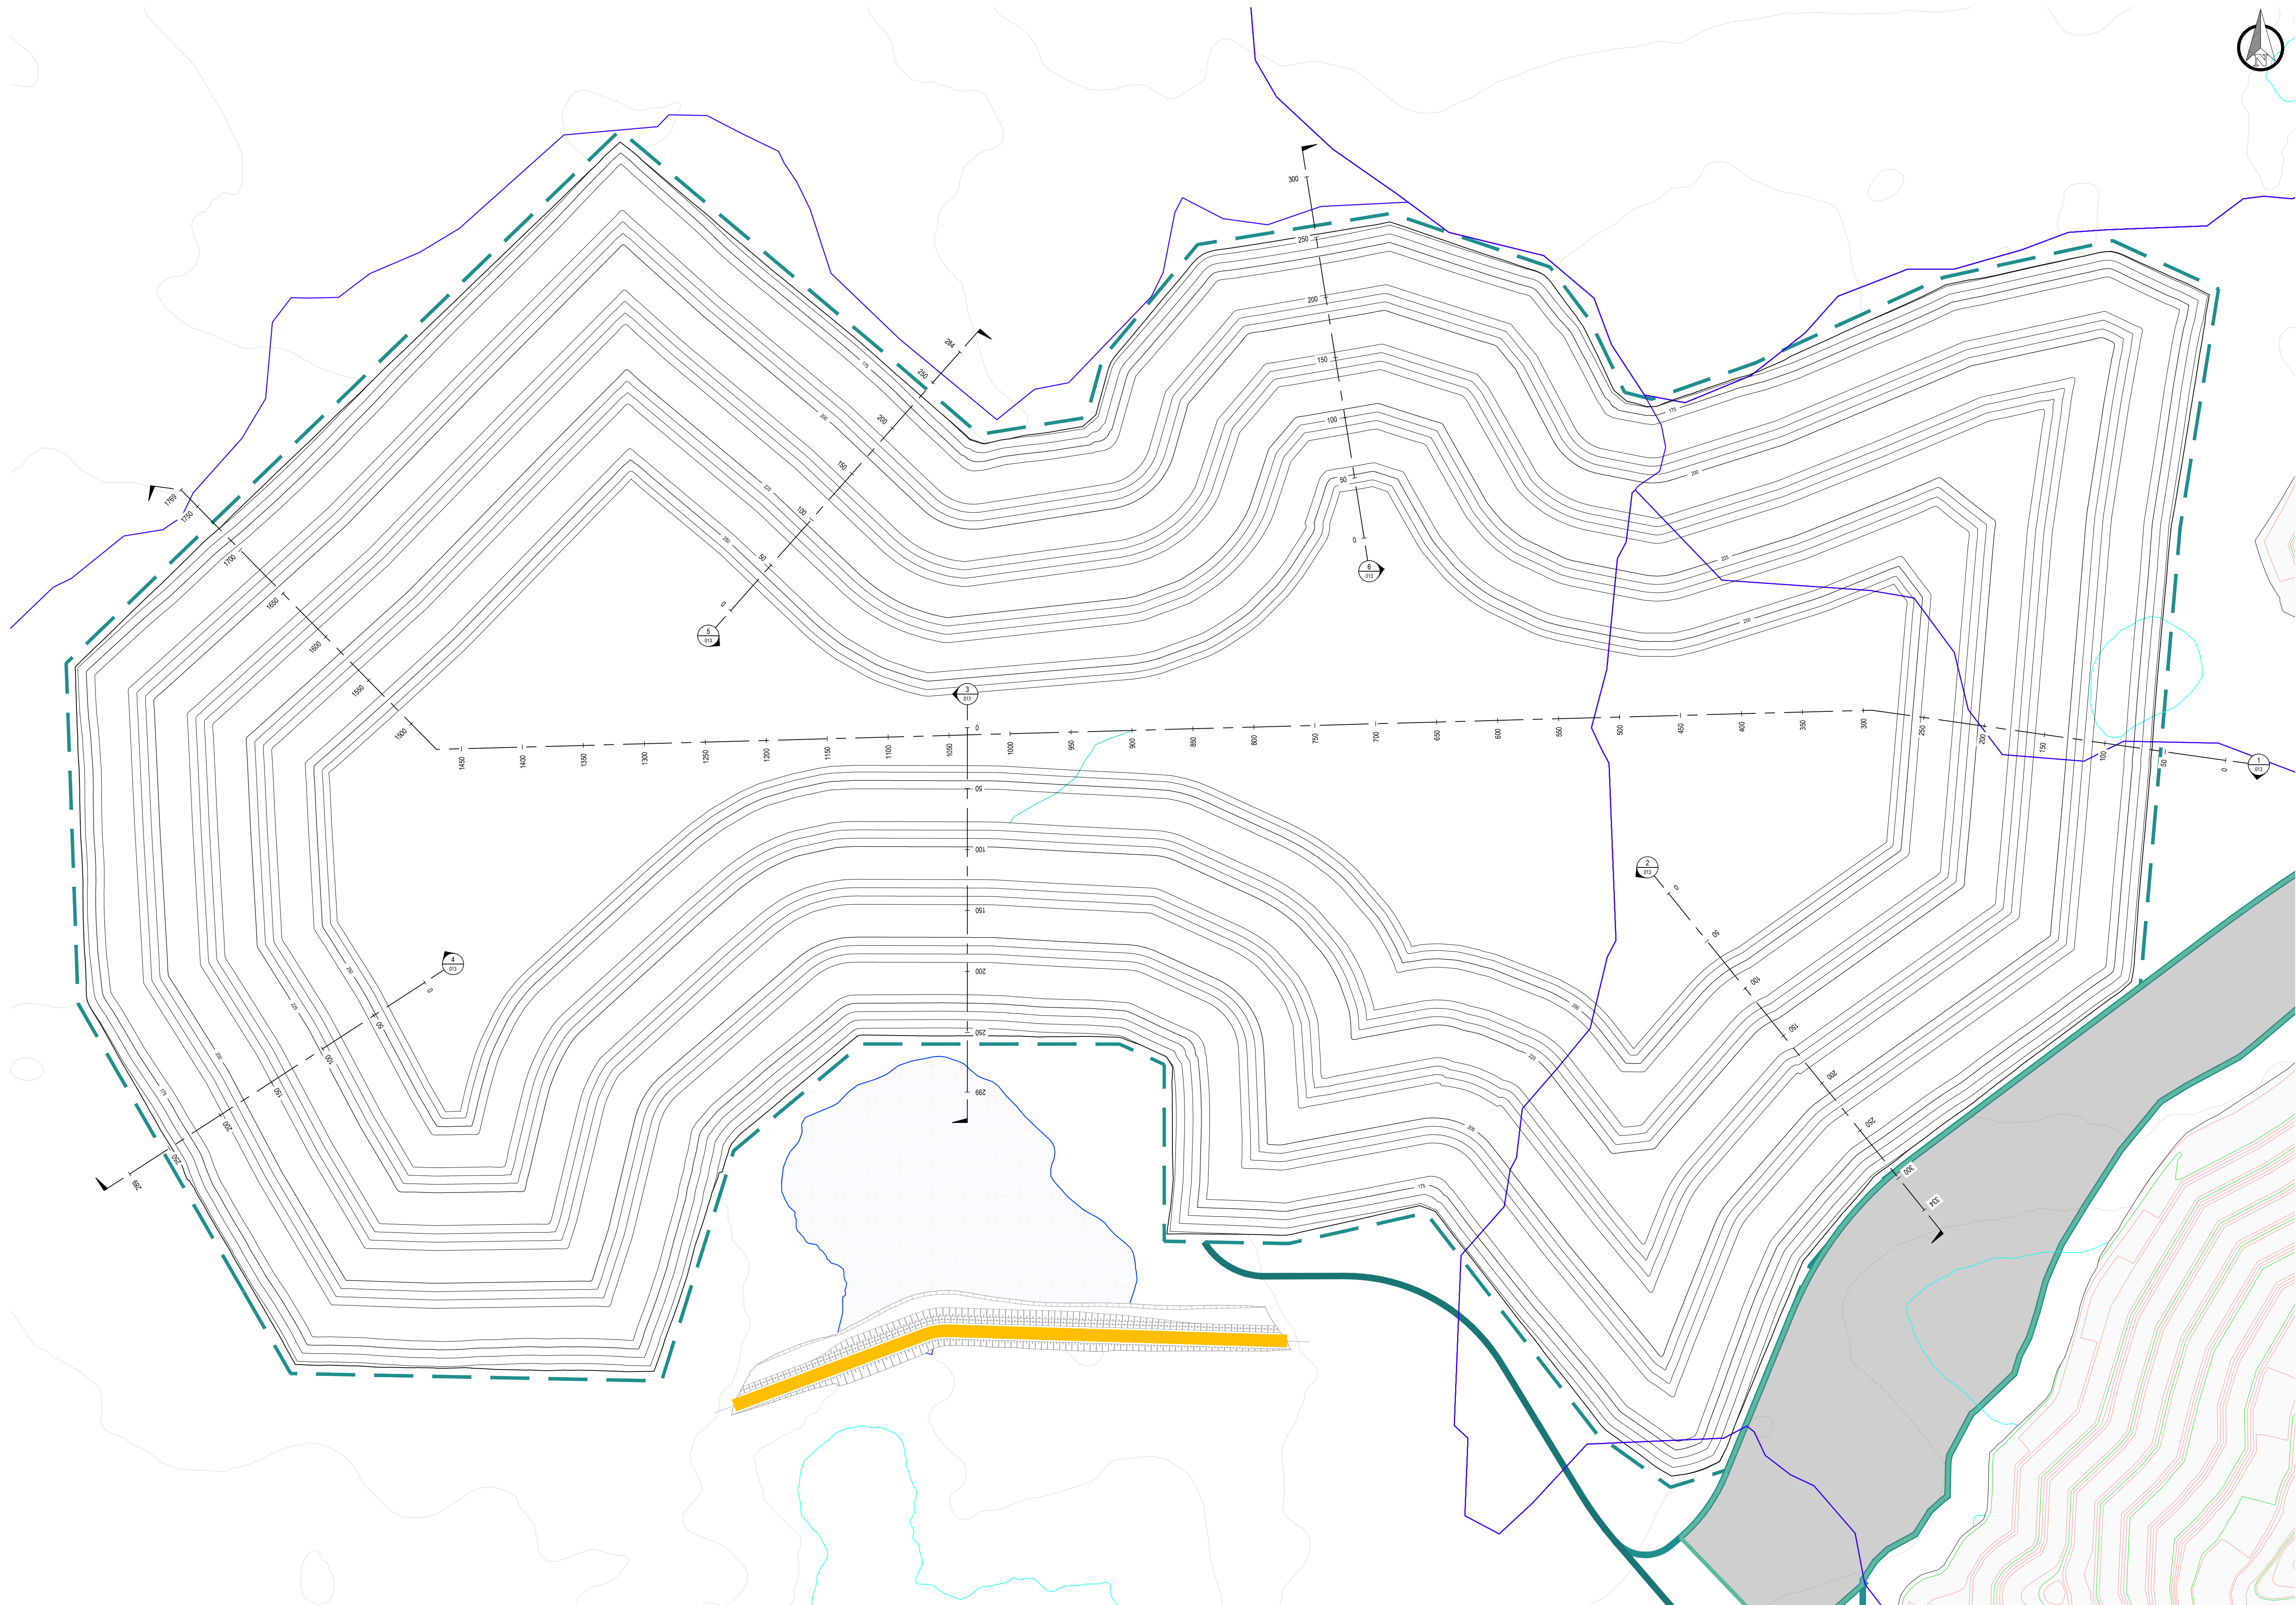

FOR CONSTRUCTION

Legend/Notes

NOTE

1. ALL UNITS IN METRES U.N.O.
2. PRE-MINE TOPOGRAPHY PROVIDED BY AGNICO EAGLE.
3. MINE LAYOUT AND CONFIGURATION PROVIDED BY AGNICO EAGLE.
4. WASTE ROCK STORAGE FACILITY DESIGN PROVIDED BY AGNICO EAGLE.
5. REFER TO DWG. 948-011-013 FOR COVER SYSTEM DETAILS.
6. REFER TO APPENDIX A OF DOCUMENT 948-011-M-007, REV 2 FOR ALL TECHNICAL SPECIFICATIONS RELATED TO COVER SYSTEM CONSTRUCTION.
7. ALL COORDINATES ARE REFERENCED IN NAD83 ZONE 15.

LEGEND

- EXISTING CONTOUR
- DESIGN CONTOUR
- COVERED LANDFORM FOOTPRINT
- PERIMETER ACCESS ROAD
- MAIN ACCESS ROAD
- WATERSHED DIVIDE
- WATER BODY OUTLINE

SCALE 1:2000

Stamp



3		
2		
1		
0	ISSUED FOR CONSTRUCTION	2019/12/16
A	ISSUED FOR CLIENT REVIEW	2019/08/20
Revision	Description	Date

Client/Project




AGNICO EAGLE
WHALE TAIL AND IVR
COVER SYSTEM DESIGN

Drawn by
H. COOPER
Designed by
G. ALLEN
Approved by
M. OKANE, P. Eng
Drawing title

WHALE TAIL COVER SYSTEM - PLAN

Project no.	Drawing no.	Sheet	Revision
948-011	948-011-011	ANSI D	0

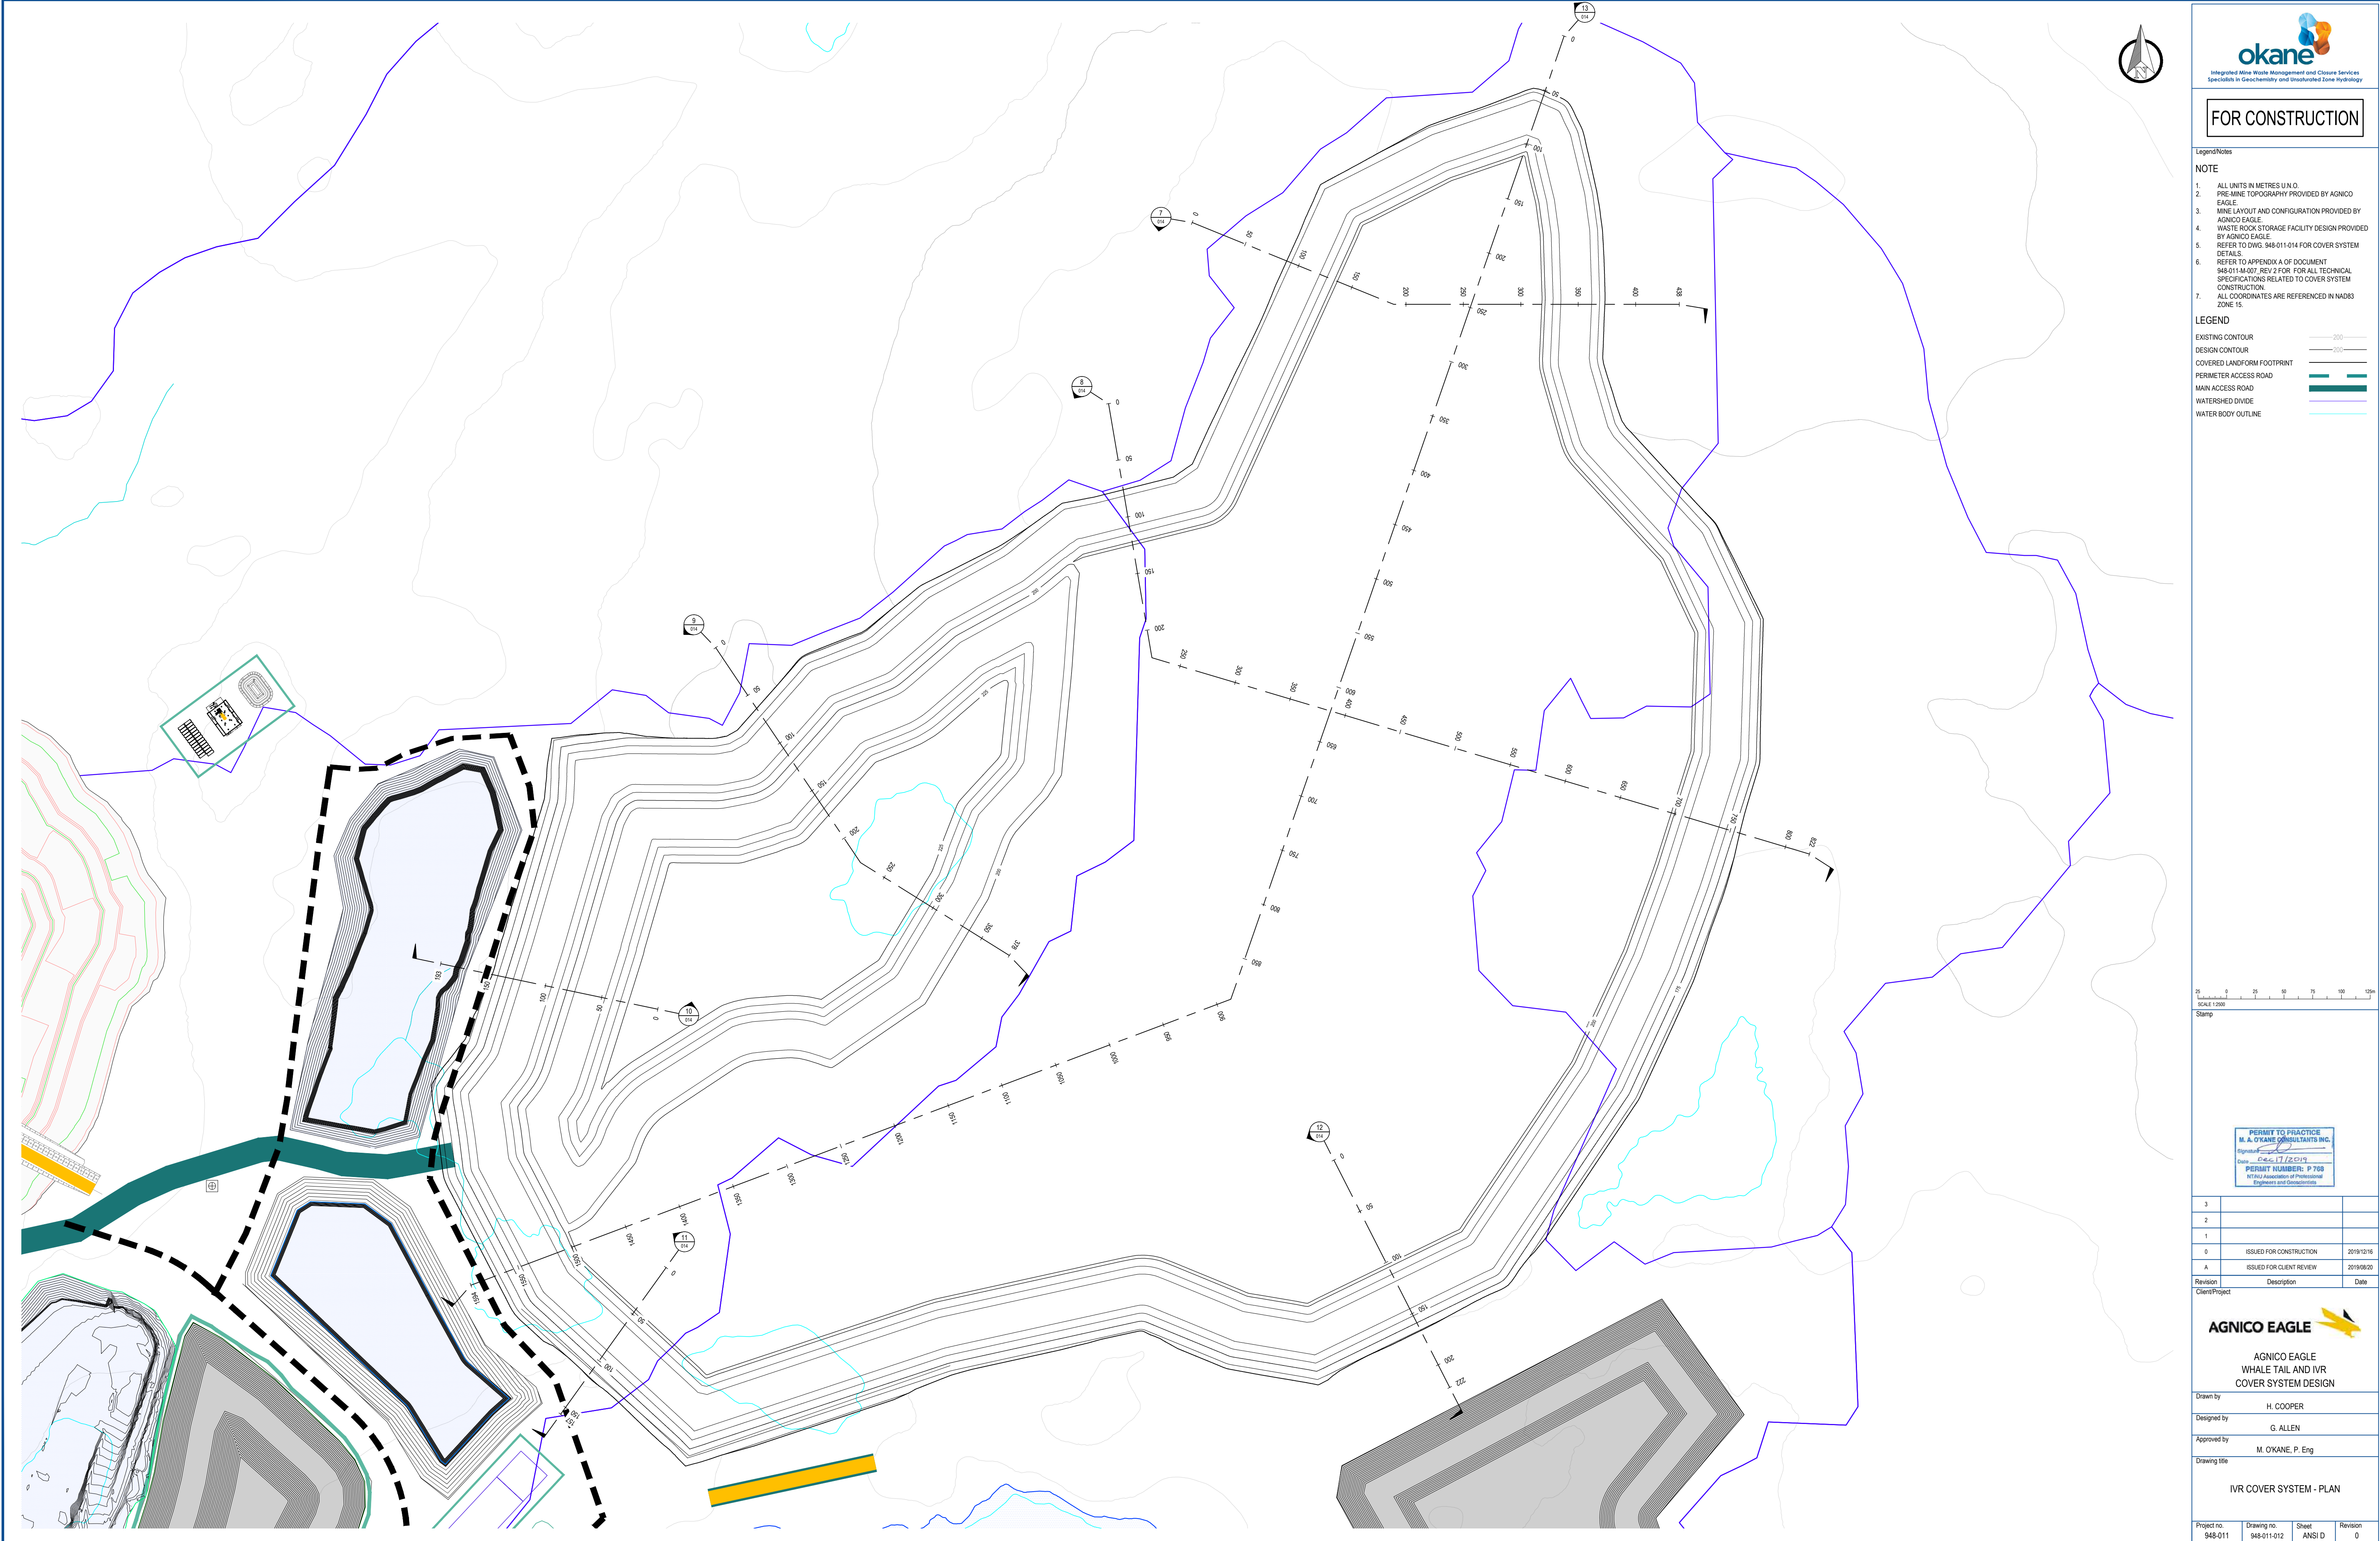



Integrated Mine Waste Management and Closure Services
Specialists in Geochemistry and Unsaturated Zone Hydrology

FOR CONSTRUCTION

Legend/Notes

NOTE


- ALL UNITS IN METRES U.N.O.
- PRE-MINE TOPOGRAPHY PROVIDED BY AGNICO EAGLE.
- MINE LAYOUT AND CONFIGURATION PROVIDED BY AGNICO EAGLE.
- WASTE ROCK STORAGE FACILITY DESIGN PROVIDED BY AGNICO EAGLE.
- REFER TO DWG. 948-011-014 FOR COVER SYSTEM DETAILS.
- REFER TO APPENDIX A OF DOCUMENT 948-011-M-007, REV 2 FOR ALL TECHNICAL SPECIFICATIONS RELATED TO COVER SYSTEM CONSTRUCTION.
- ALL COORDINATES ARE REFERENCED IN NAD83 ZONE 15.

LEGEND

EXISTING CONTOUR	— 200 —
DESIGN CONTOUR	— 210 —
COVERED LANDFORM FOOTPRINT	— 220 —
PERIMETER ACCESS ROAD	— 230 —
MAIN ACCESS ROAD	— 240 —
WATERSHED DIVIDE	— 250 —
WATER BODY OUTLINE	— 260 —

25 0 25 50 75 100 125m
SCALE 1:200

Stamp

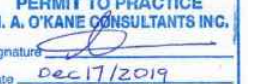PERMIT TO PRACTICE
M.A. OKANE CONSULTANTS INC.
Signature: 
Date: DEC 17 2019
PERMIT NUMBER: P 708
PITRA Association of Professional Engineers and Geoscientists

3		
2		
1		
0	ISSUED FOR CONSTRUCTION	2019/12/16
A	ISSUED FOR CLIENT REVIEW	2019/08/20
Revision	Description	Date
Client/Project		




AGNICO EAGLE
WHALE TAIL AND IVR
COVER SYSTEM DESIGN


Drawn by	H. COOPER
Designed by	G. ALLEN
Approved by	M. OKANE, P. Eng
Drawing title	IVR COVER SYSTEM - PLAN

Project no.	Drawing no.	Sheet	Revision
948-011	948-011-012	ANSI D	0


Carta Name: 948-011-012.dwg
Last Saved: 12/02/2019 12:33 PM

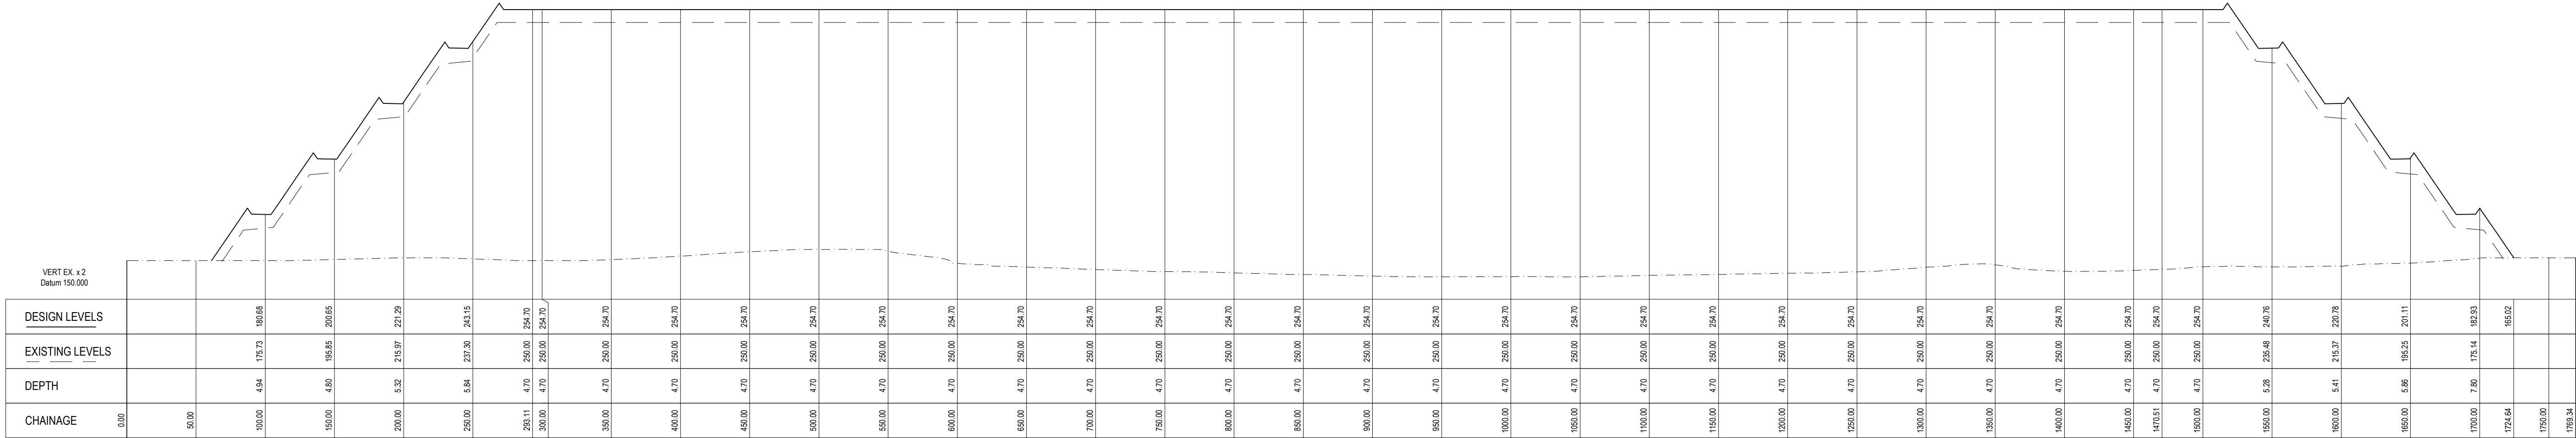


SECTION 1
1:2500

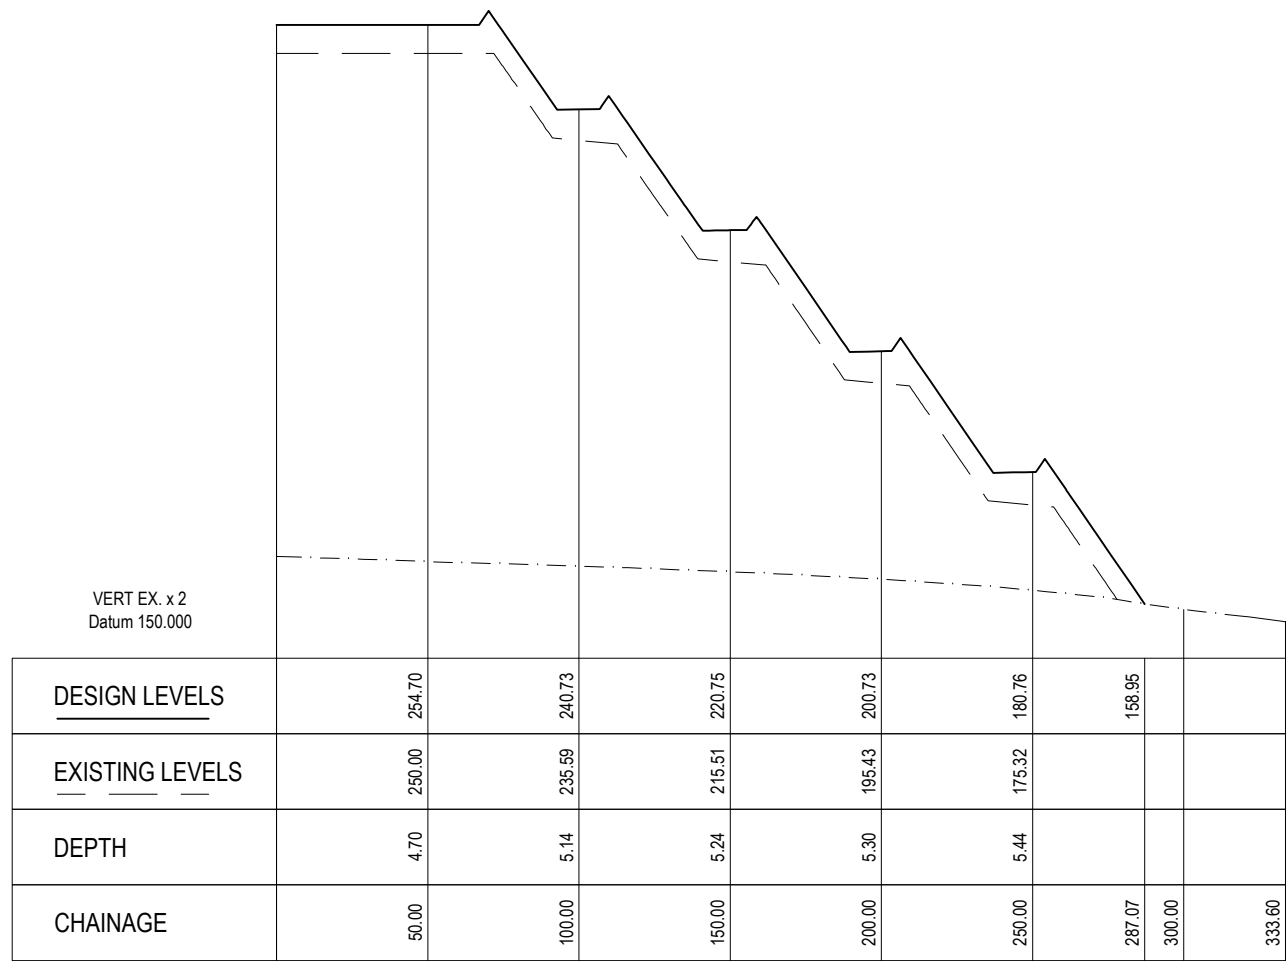


SECTION 2
1:2500

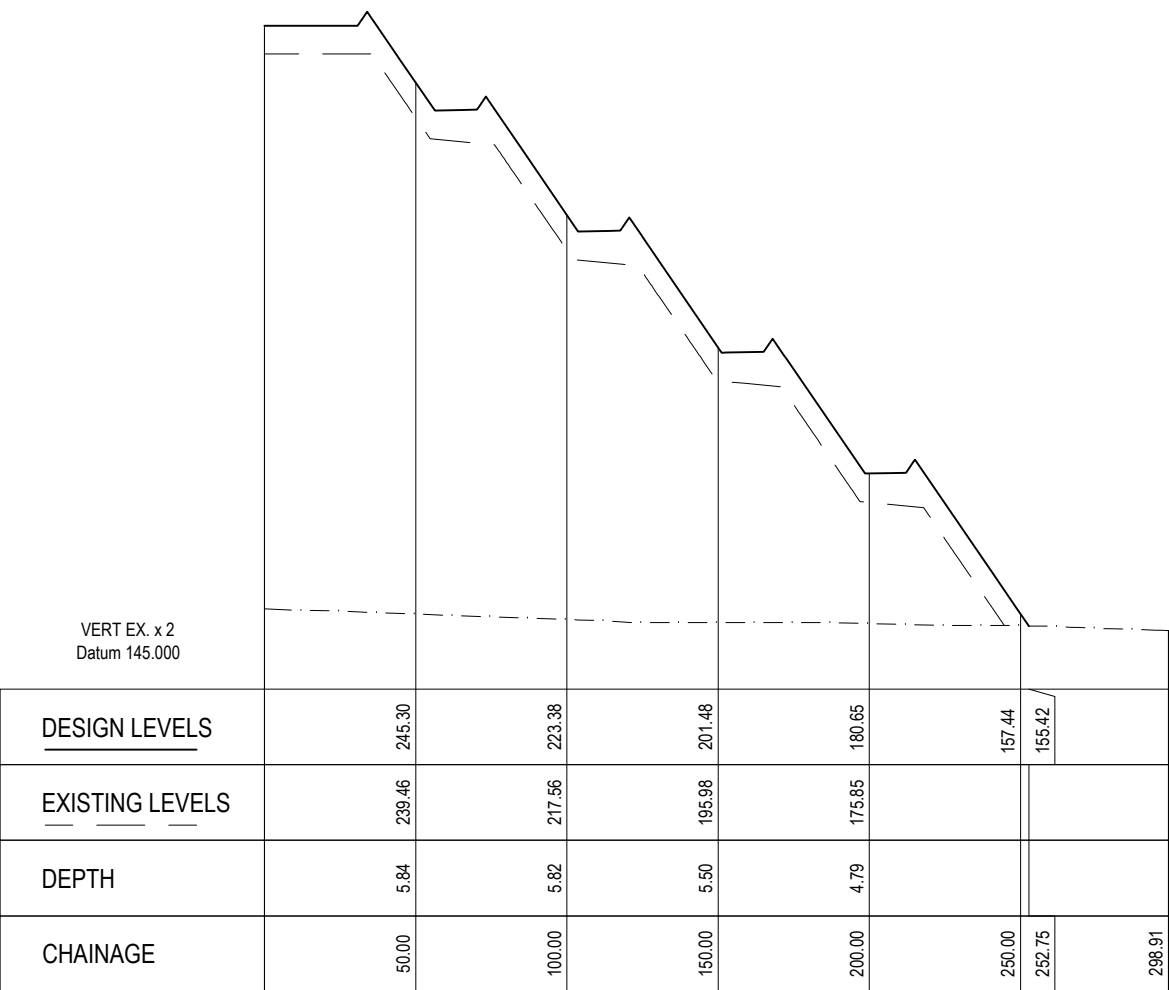


SECTION 3
1:2500

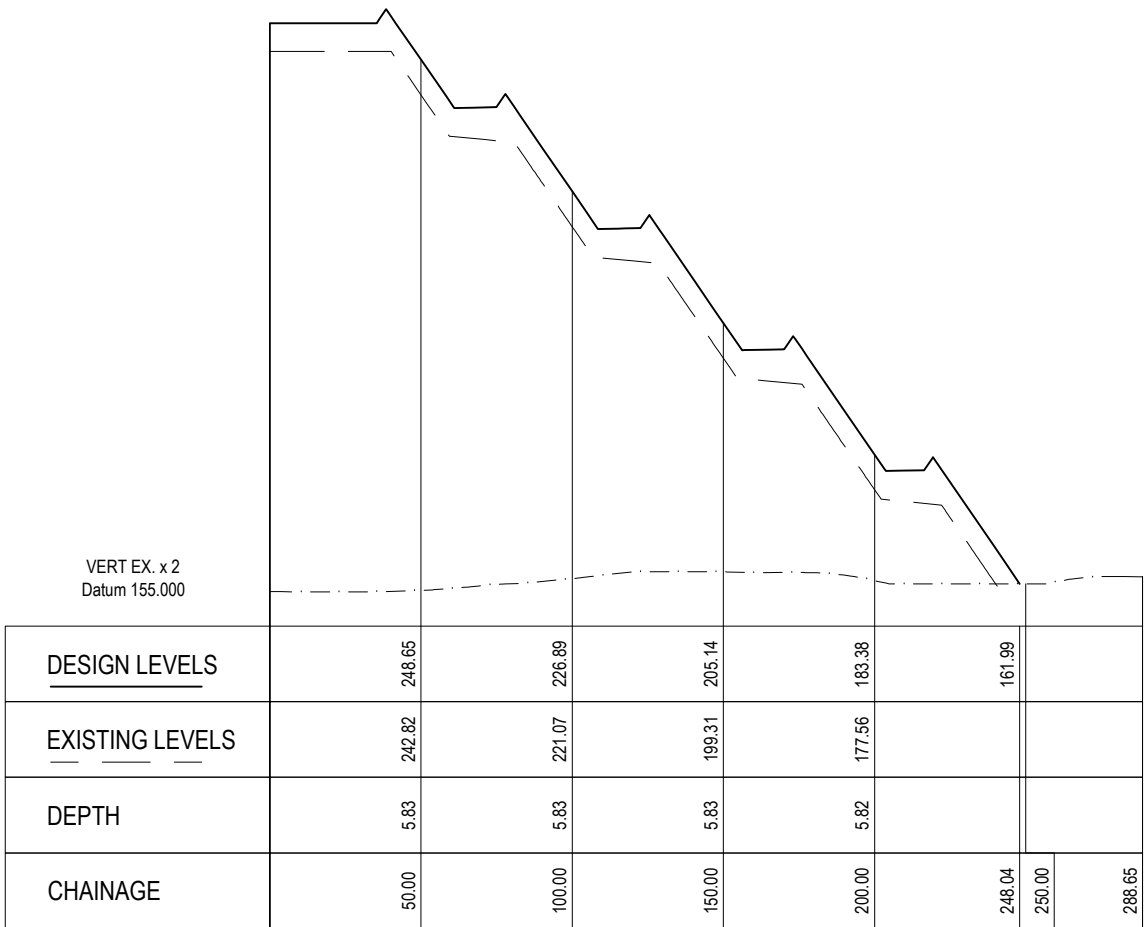


SECTION 4
1:2500

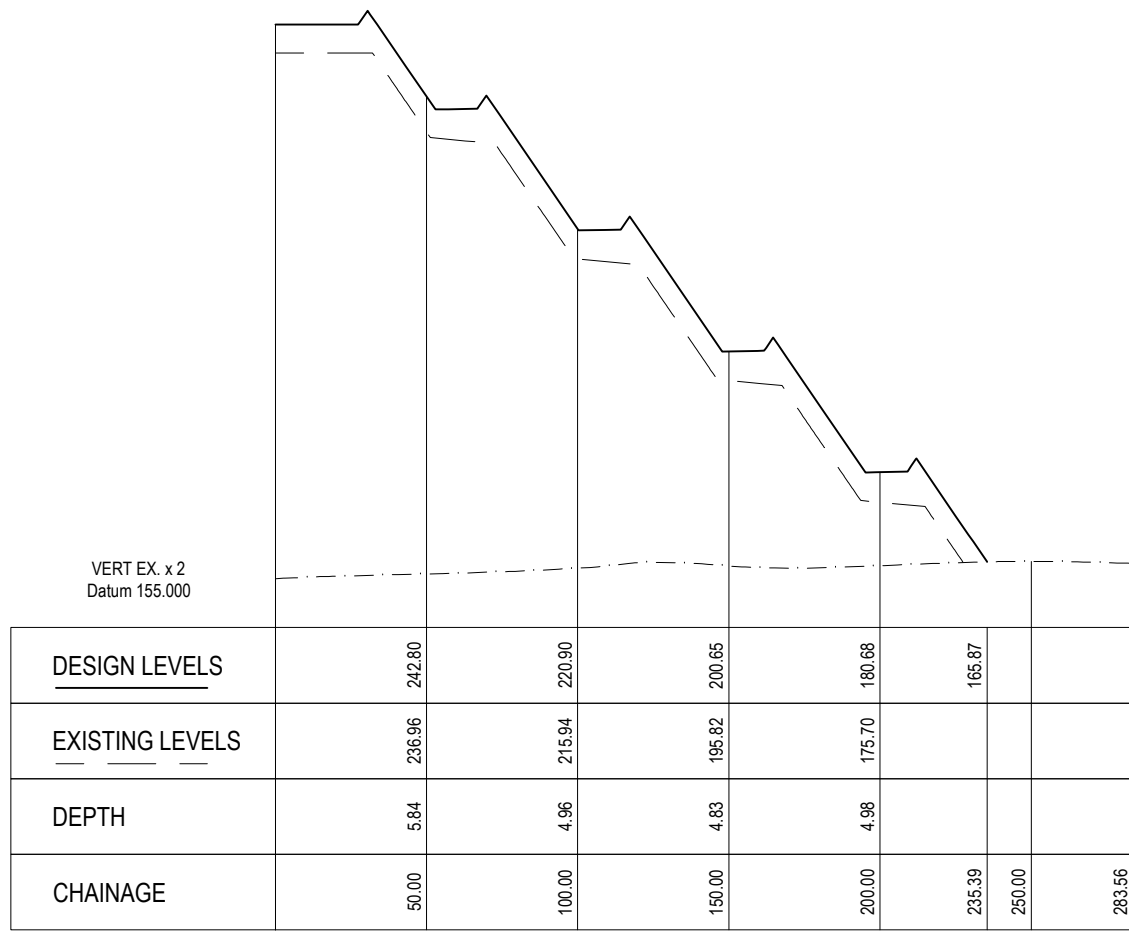


SECTION 5
1:2500

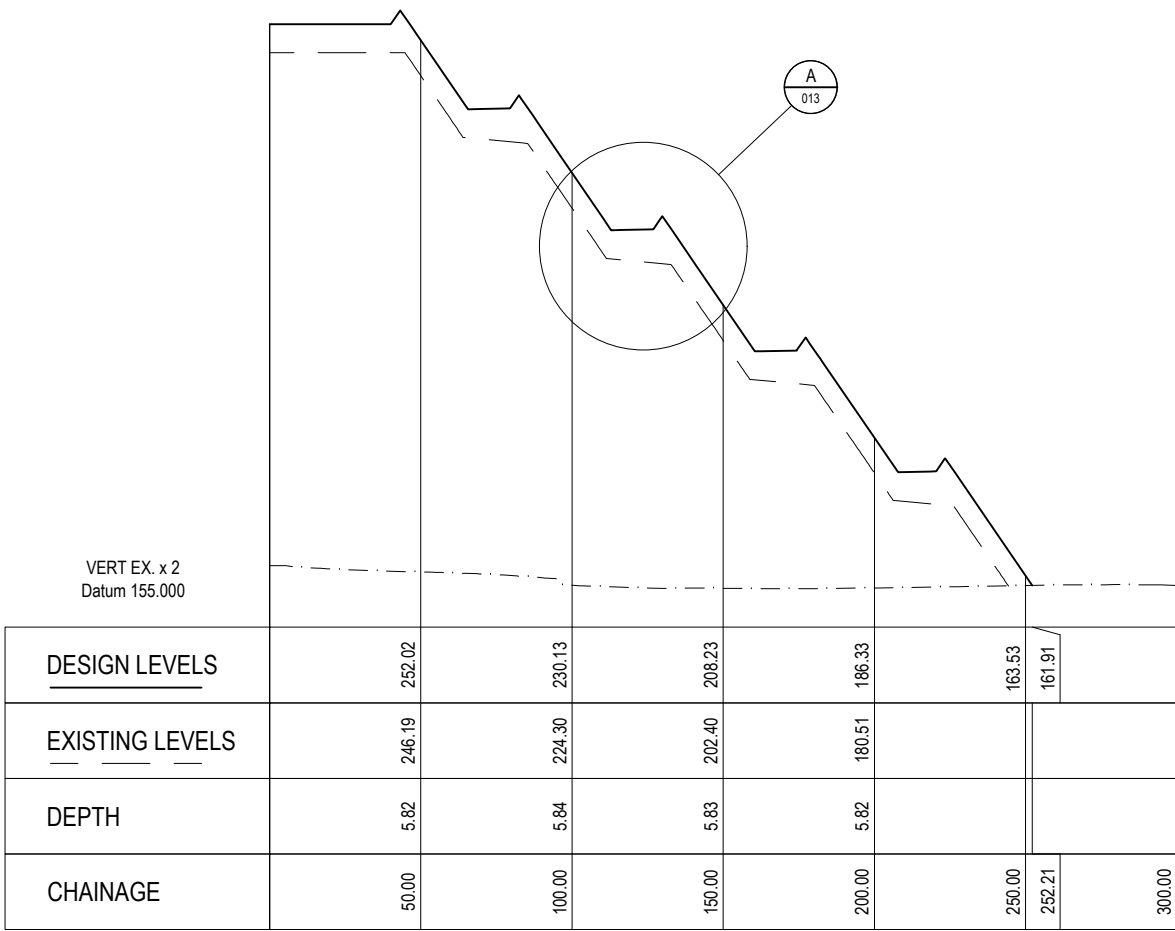

SECTION 6
1:2500

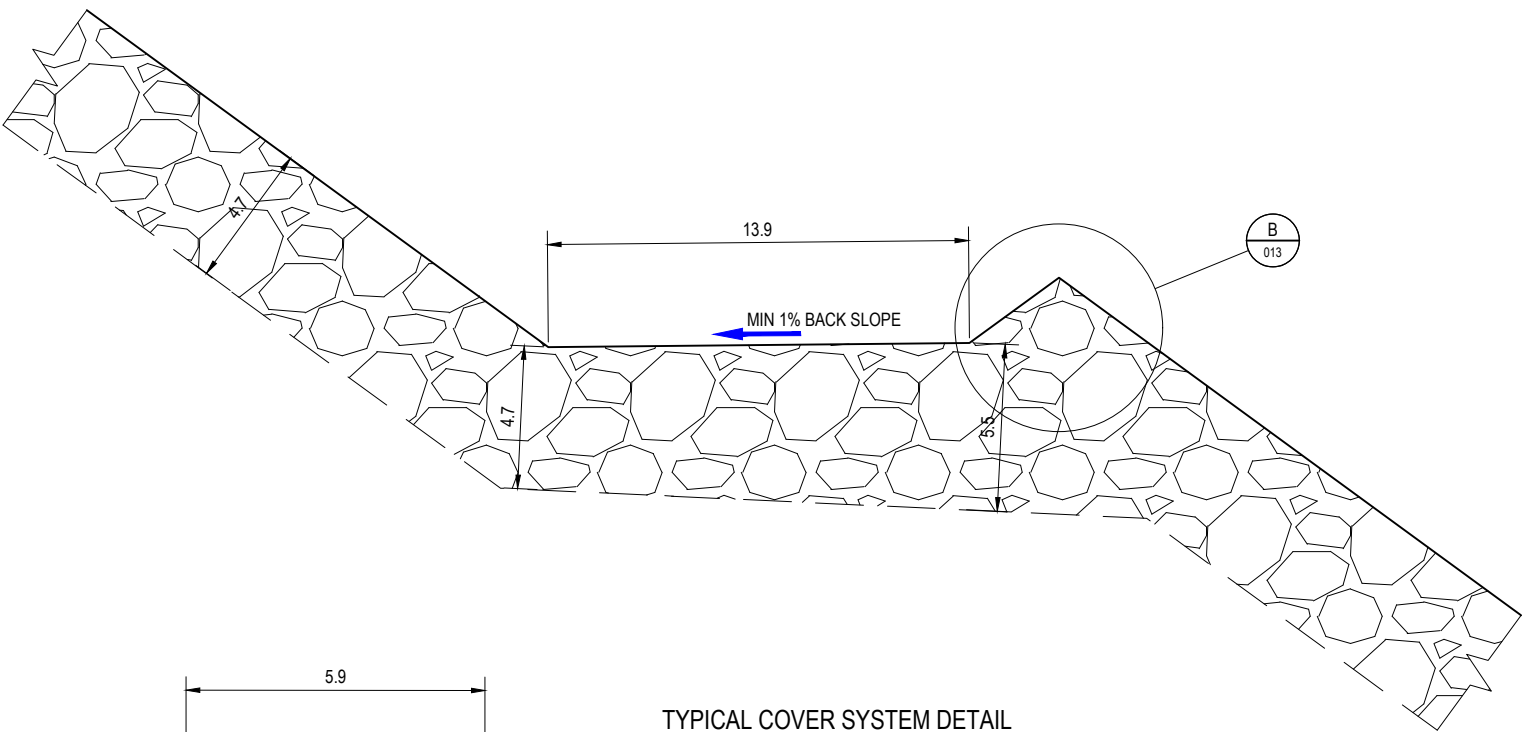

TYPICAL COVER SYSTEM DETAIL

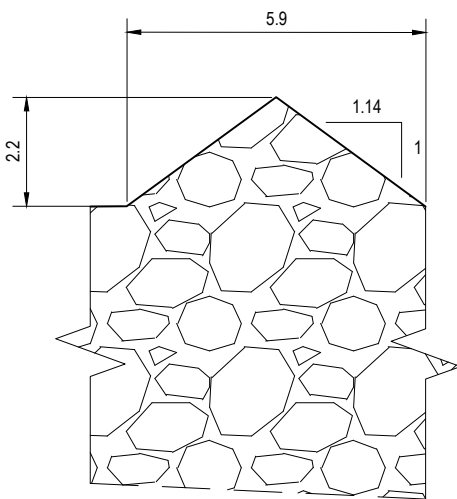


TYPICAL SAFETY BERM DETAIL

DETAIL B
1:150


FOR CONSTRUCTION

- Legend/Notes
- NOTE
- ALL UNITS IN METRES U.N.O.
 - PRE-MINE TOPOGRAPHY PROVIDED BY AGNICO EAGLE.
 - MINE LAYOUT AND CONFIGURATION PROVIDED BY AGNICO EAGLE.
 - WASTE ROCK STORAGE FACILITY DESIGN PROVIDED BY AGNICO EAGLE.
 - REFER TO DWG. 948-011-010 FOR COVER SYSTEM PLAN VIEW.
 - REFER TO APPENDIX A OF DOCUMENT 948-011-M-007, REV 2 FOR ALL TECHNICAL SPECIFICATIONS RELATED TO COVER SYSTEM CONSTRUCTION.
 - ALL COORDINATES ARE REFERENCED IN NAD83 ZONE 15.

- LEGEND
- EXISTING SURFACE
- WRSF DESIGN SURFACE
- WRSF COVER SYSTEM DESIGN SURFACE

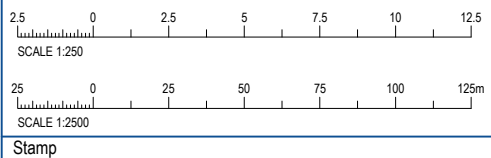

Stamp

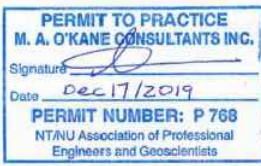

3		
2		
1		
0	ISSUED FOR CONSTRUCTION	2019/12/16
A	ISSUED FOR CLIENT REVIEW	2019/08/20

Revision	Description	Date
Client/Project		

AGNICO EAGLE

AGNICO EAGLE
WHALE TAIL AND IVR
COVER SYSTEM DESIGN

Drawn by
H. COOPER


Designed by
G. ALLEN

Approved by
M. OKANE, P. Eng

Drawing title

WHALE TAIL WRSF TYPICAL SECTIONS

Project no.	Drawing no.	Sheet	Revision
948-011	948-011-013	ANSI D	0








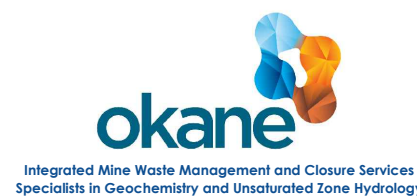


Legend/Notes

NOTE

1. ALL UNITS IN METRES U.N.O.
2. PRE-MINE TOPOGRAPHY PROVIDED BY AGNICO EAGLE.
3. MINE LAYOUT AND CONFIGURATION PROVIDED BY AGNICO EAGLE.
4. WASTE ROCK STORAGE FACILITY DESIGN PROVIDED BY AGNICO EAGLE.
5. REFER TO DWG. 948.011-011 FOR COVER SYSTEM PLAN VIEW.
6. REFER TO APPENDIX A OF DOCUMENT 946-011-M-007, REV 2 FOR ALL TECHNICAL SPECIFICATIONS RELATED TO COVER SYSTEM CONSTRUCTION.
7. ALL COORDINATES ARE REFERENCED IN NAD83 ZONE 15.

EXISTING SURFACE — — — — —
 WRSF DESIGN SURFACE — — — — —
 WRSF COVER SYSTEM DESIGN SURFACE — — — — —

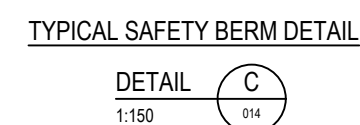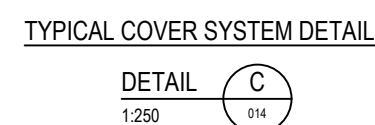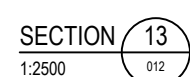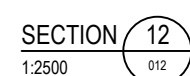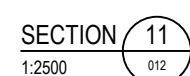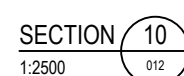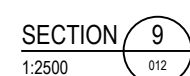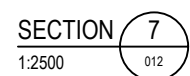AGNICO EAGLE 

Drawn by	H. COOPER
Designed by	G. ALLEN
Approved by	M. O'KANE, P. E.

Project no. 948-011	Drawing no. 948-011-014	Sheet ANSI D	Revision 0
------------------------	----------------------------	-----------------	---------------