

AGNICO EAGLE

WHALE TAIL MINE

COVER SYSTEM DESIGN

DETAILED DESIGN

DRAWING INDEX

DRAWING #	DESCRIPTION
948-011-000	DRAWING INDEX, COVER SHEET AND LOCALITY MAP (IFC)
948-011-010	GENERAL ARRANGEMENT
948-011-011	WHALE TAIL COVER SYSTEM - PLAN
948-011-012	IVR COVER SYSTEM - PLAN
948-011-013	WHALE TAIL WRSF TYPICAL SECTIONS
948-011-014	IVR WRSF TYPICAL SECTIONS
948-011-015	WHALE TAIL WRSF COVER SYSTEM CUT-FILL PLAN
948-011-016	IVR WRSF CUT-FILL PLAN
948-011-017	WRSF AND COVER DEPOSITION METHODOLOGY

LOCALITY PLAN:




AERIAL IMAGERY: GOOGLE EARTH
NOT TO SCALE

PREPARED BY:



PROVIDED FOR:



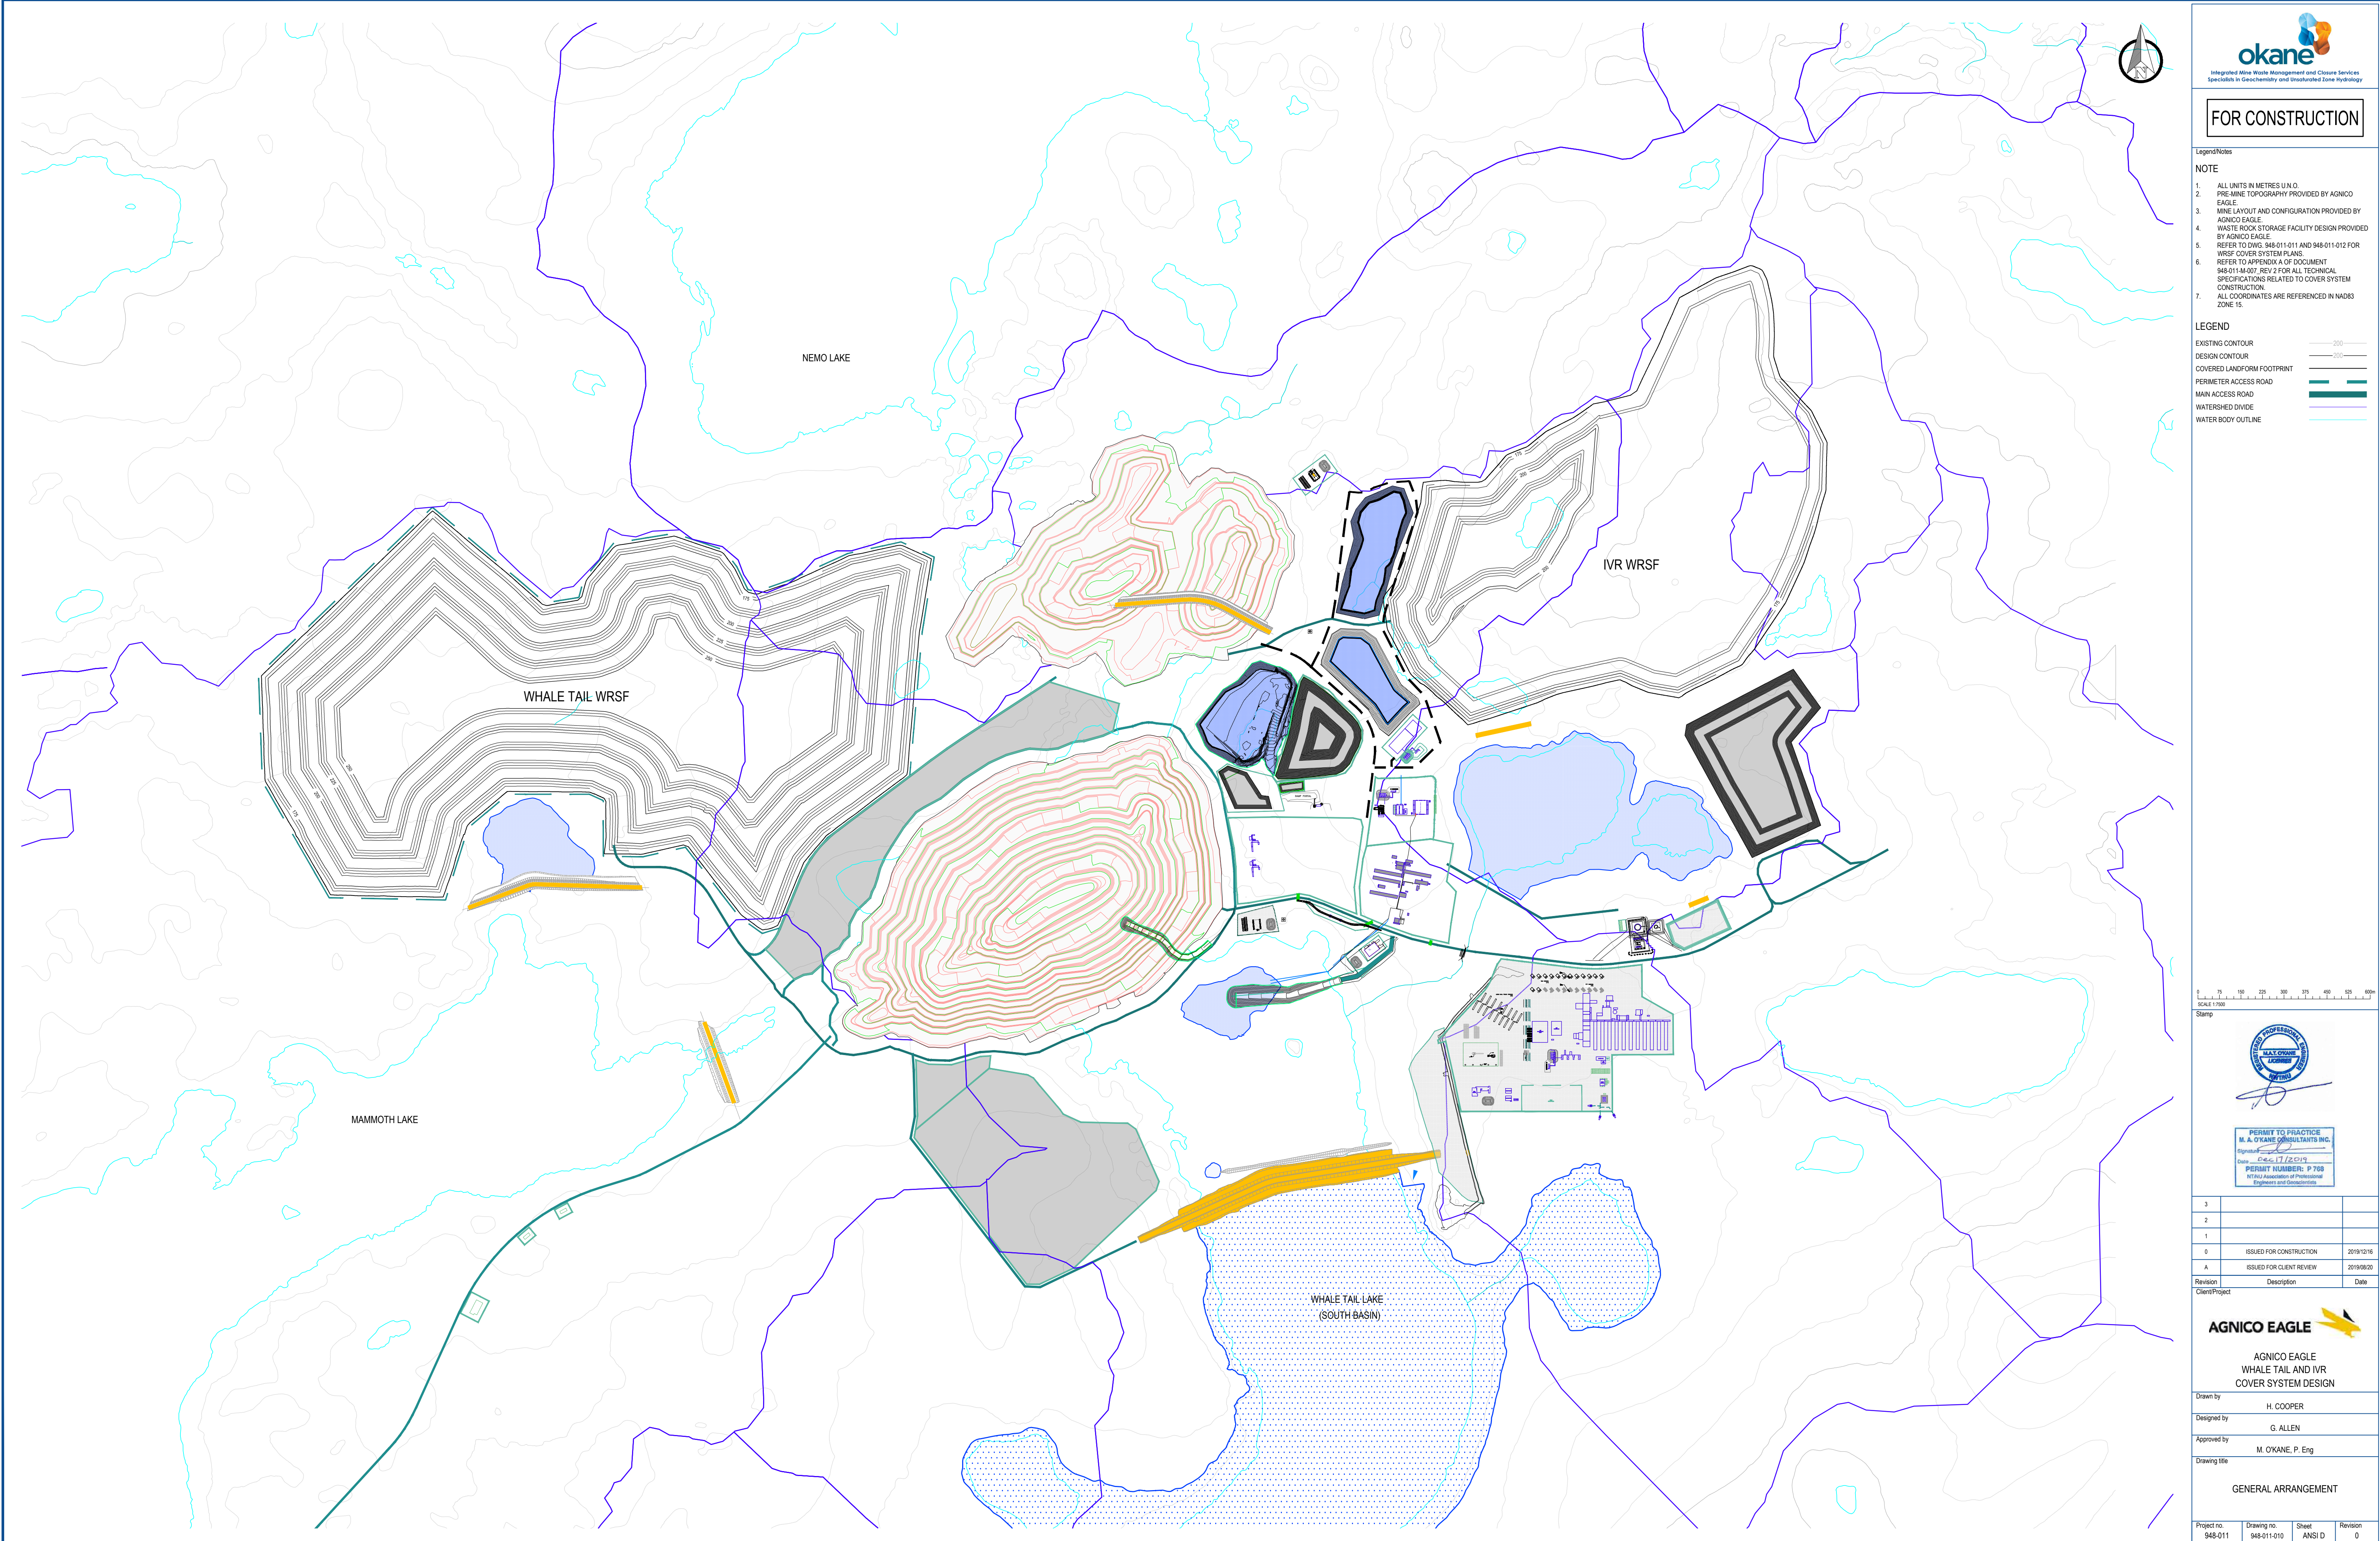



Integrated Mine Waste Management and Closure Services
Specialists in Geotechnical and Unsaturated Zone Hydrology

FOR CONSTRUCTION

Legend/Notes

NOTE

- ALL UNITS IN METRES U.N.O.
- PRE-MINE TOPOGRAPHY PROVIDED BY AGNICO EAGLE
- MINE LAYOUT AND CONFIGURATION PROVIDED BY AGNICO EAGLE
- WASTE ROCK STORAGE FACILITY DESIGN PROVIDED BY AGNICO EAGLE
- REFER TO DWG. 948-011-011 AND 948-011-012 FOR WRSF COVER SYSTEM PLANS
- REFER TO APPENDIX A OF DOCUMENT 948-011-M-007, REV 2 FOR ALL TECHNICAL SPECIFICATIONS RELATED TO COVER SYSTEM CONSTRUCTION
- ALL COORDINATES ARE REFERENCED IN NAD83 ZONE 15.

LEGEND

EXISTING CONTOUR	—200—
DESIGN CONTOUR	—210—
COVERED LANDFORM FOOTPRINT	—
PERIMETER ACCESS ROAD	—
MAIN ACCESS ROAD	—
WATERSHED DIVIDE	—
WATER BODY OUTLINE	—

SCALE 1:7500

Stamp



PERMIT TO PRACTICE
M.A. OKANE CONSULTANTS INC.
Signature: 
Date: DEC 17/2019
PERMIT NUMBER: P 708
PITRA Association of Professional Engineers and Geoscientists

3		
2		
1		
0	ISSUED FOR CONSTRUCTION	2019/12/16
A	ISSUED FOR CLIENT REVIEW	2019/08/20
Revision	Description	Date
Client/Project		



AGNICO EAGLE
WHALE TAIL AND IVR
COVER SYSTEM DESIGN

Drawn by	H. COOPER
Designed by	G. ALLEN
Approved by	M. OKANE, P. Eng
Drawing title	GENERAL ARRANGEMENT

Project no.	Drawing no.	Sheet	Revision
948-011	948-011-010	ANSI D	0

Carta Name: 948-011-010.dwg
Last Saved: 2019/08/20 2:58 PM