


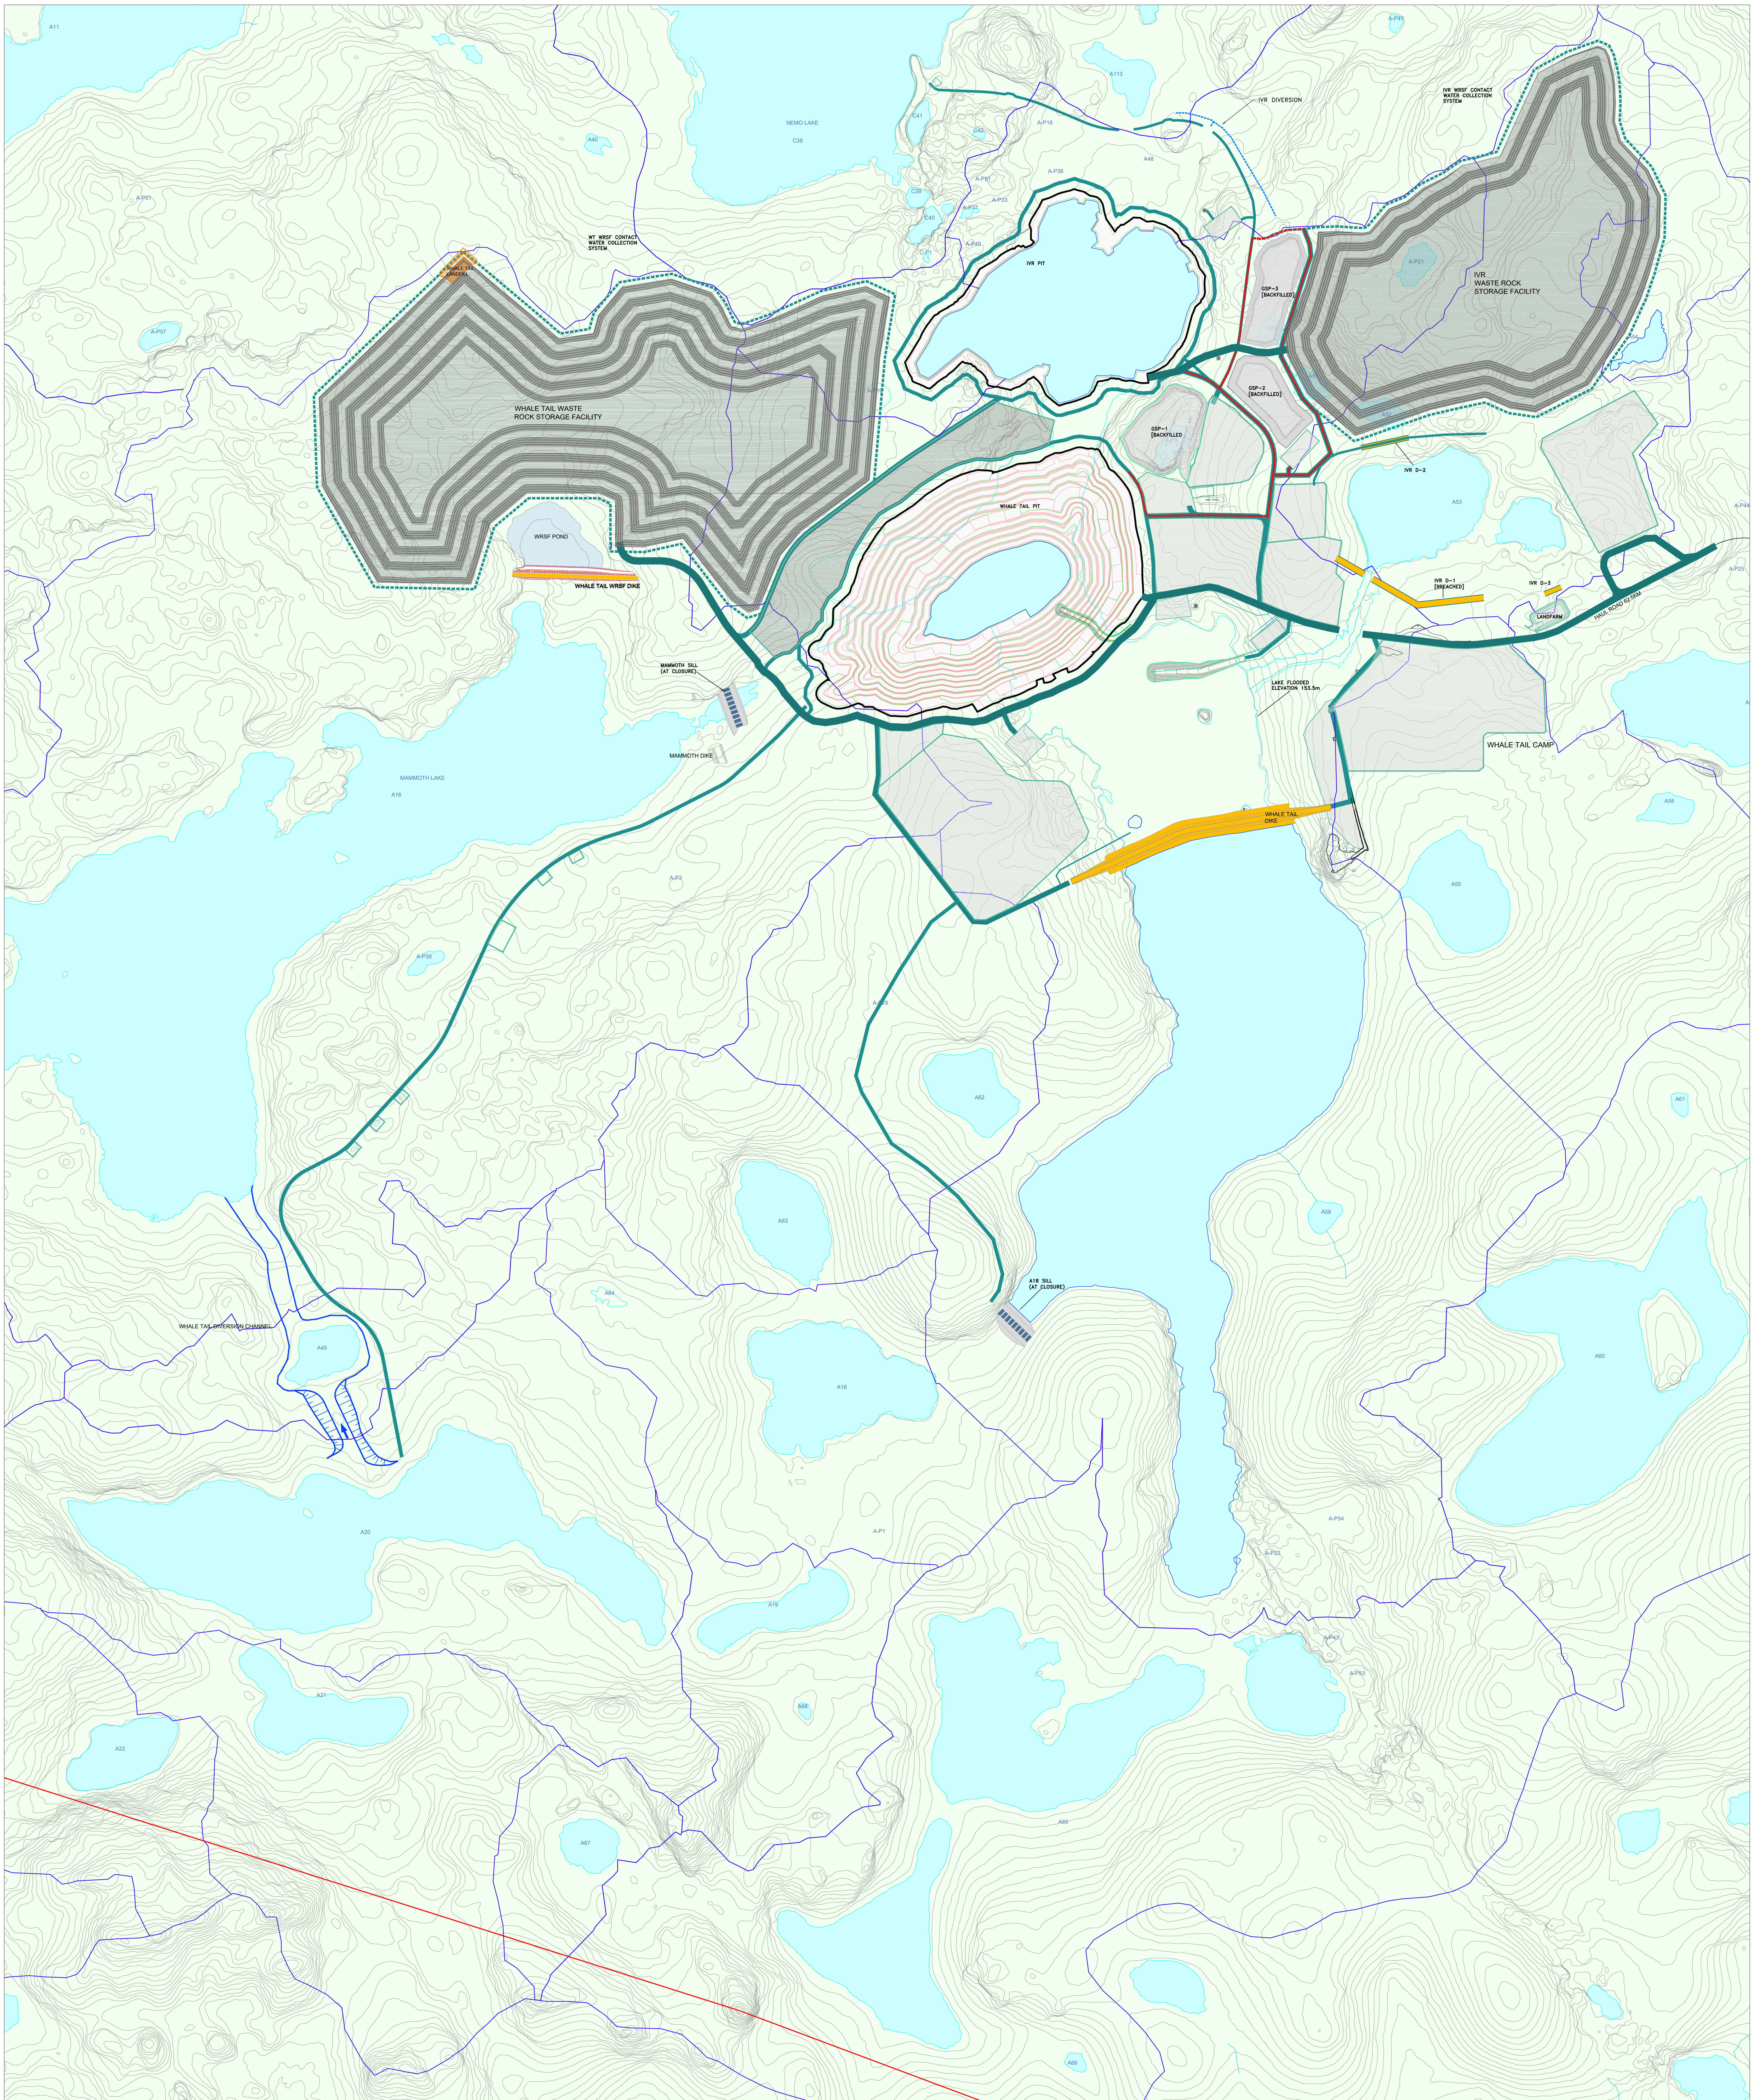

- | | | | | | |
|---|-------------------------|---|--------------------------|---|------------|
|  | - WATER EROSION |  | - HAUL ROAD, SINGLE LANE |  | - PAD |
|  | - ATTENUATION POND |  | - SERVICE ROAD |  | - BUILDING |
|  | - LAKE WATER |  | - ROAD, SALT PROTECTION |  | - SILL |
|  | - OPEN PIT |  | - ROCK PILE |  | - WEIR |
|  | - HAUL ROAD, LARGE WIDE |  | - WATER POND | | |

ISSUED FOR PERMITTING
 AGMCO ENGINE DATE : 2019-05-08

TITRE / TITLE	# DWG	REV	DESCRIPTION	DATE	PAR BY
DESSINS EN RÉFÉRENCE / REFERENCE DRAWINGS		REVISIONS			

AMARUQ
PROJECT

[illegible]