


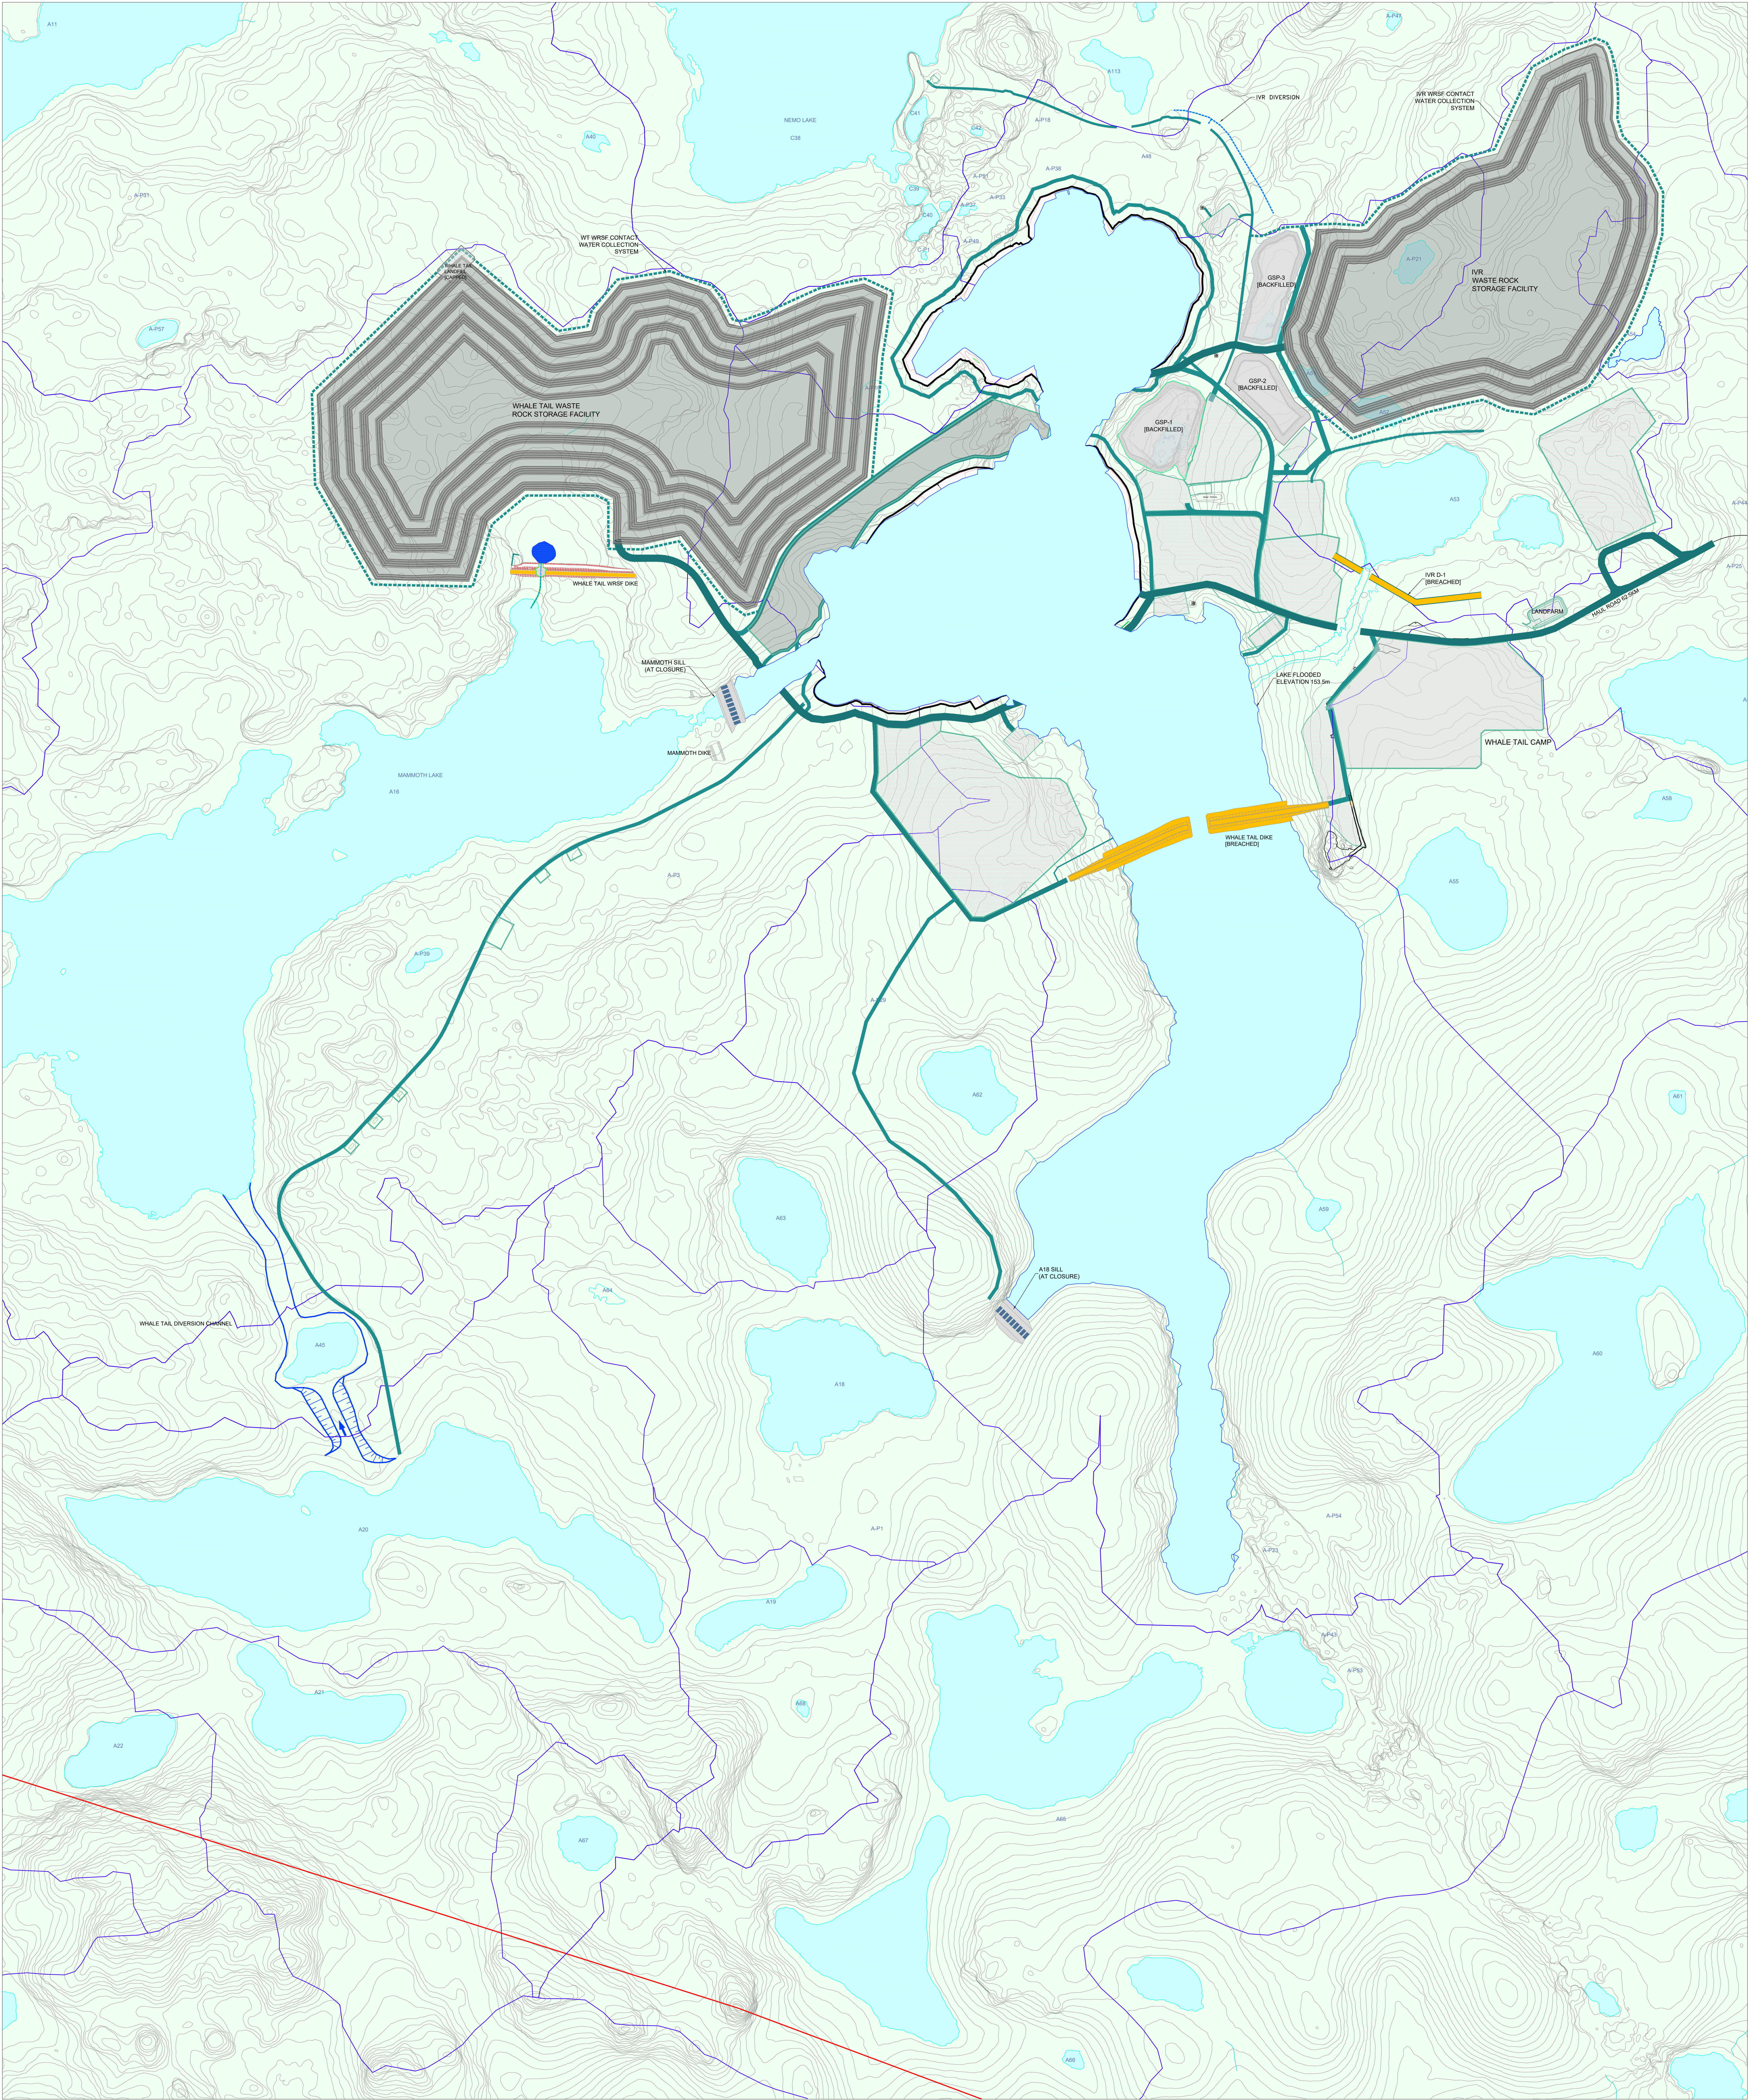

NOTES GÉNÉRALES / GENERAL NOTES



TITRE / TITLE	# DWG	REV	DESCRIPTION	DATE	PAR BY
DESSINS EN RÉFÉRENCE / REFERENCE DRAWINGS			REVISIONS		

AMARUQ
PROJECT



DESIGNED BY JOCELYN CRETE	DATE 2019-05-02	TITLE / TITLE AGNICO EAGLE — MEADOWBANK DIVISION AMARUQ MINE PROJECT 005 — SITE PREPARATION 210 GENERAL ARRANGEMENT AMARUQ MINE SITE ARRANGEMENT — PERMITTING
CHECKED BY J. MOSQUERA	DATE 2019-05-02	
APPROVED BY		
PROJECT NO. 6117		
DATE		
EAGLE PROJECTS 2042 POST CLOSURE		
SCALE NTS	FIGURE FILE	REVISION v8
		FEUILLE / SHEET 1 / 1

H

G

F


E

D


C

B

A

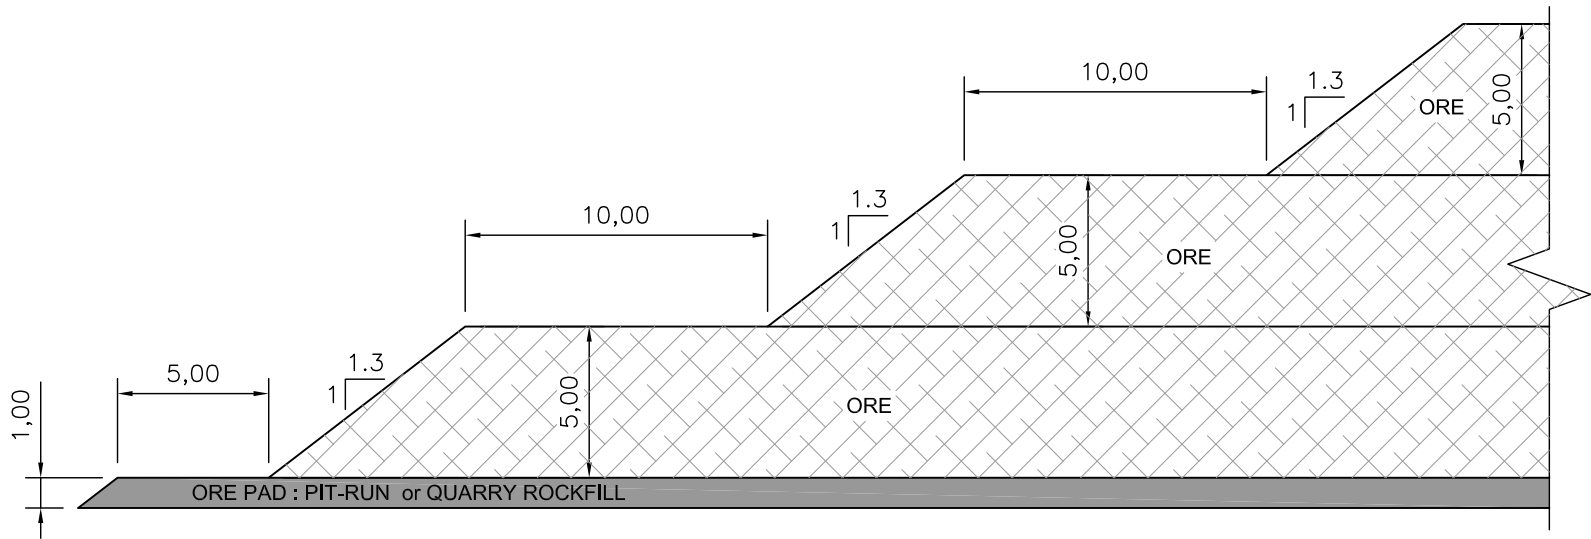

TYPICAL SECTION
SCL 1:250 (1H:1V)

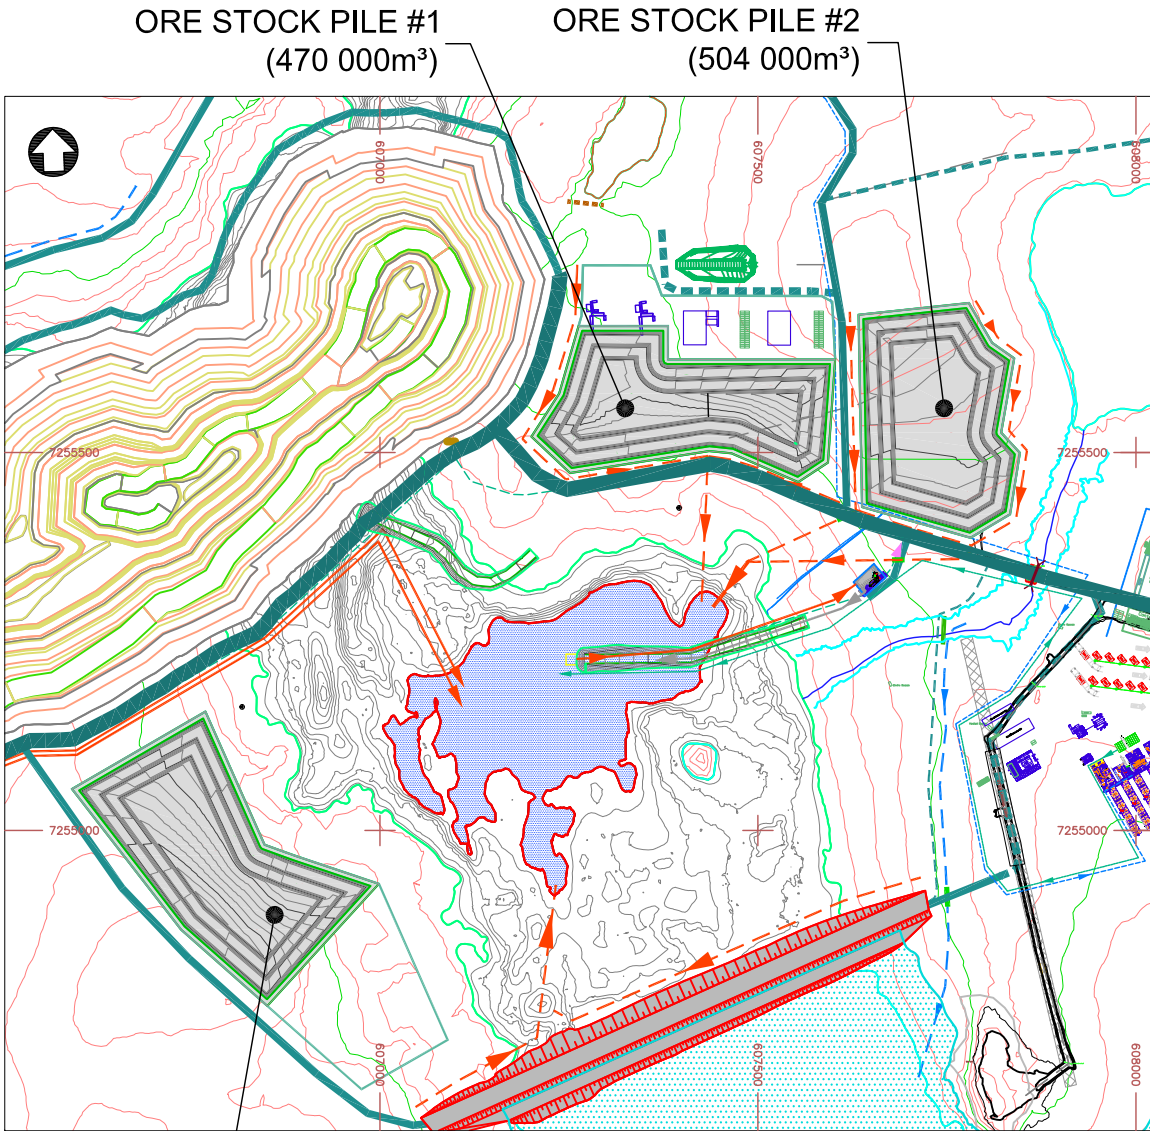

PLAN VIEW
SCL 1:10000

**ISSUED FOR
PERMITTING**

AGNICO EAGLE

DATE : 2016-05-03

—	—				
—	—				
—	—				
—	—				
—	—	0	ISSUED FOR PERMITTING	2016-05-03	J.C.
TITRE / TITLE	# DWG	REV	DESCRIPTION	DATE	PAR BY
DESSINS EN RÉFÉRENCE / REFERENCE DRAWINGS		REVISIONS			



DESSINÉ PAR DRAWN BY	J.CRETE	DATE	2016-05-02
VÉRIFIÉ PAR CHECKED BY	F.PETRUCCI	2016-05-03	
APPROUVÉ PAR APPROVED BY	S. OUELLET	2016-05-03	
No. PROJET PROJECT NO.	6108		
DATE	2016-05-02		
L'INFORMATION CI-CONTENUE EST LA PROPRIÉTÉ DE AGNICO-EAGLE LTD. ET DOIT ÊTRE RETENUE SUR DEMANDE. SANS AUTORISATION ÉCRITE PRÉALABLE, TOUTE TRANSMISSION DE COPIES À AUTRUI ET TOUTE UTILISATION AUTRE QUE CELLE POUR LAQUELLE L'INFORMATION EST PRÉÉE SONT INTERDITES. © AGNICO-EAGLE LTD. THE INFORMATION HERE ON IS THE PROPERTY OF AGNICO-EAGLE LTD. AND MUST BE RETURNED UPON REQUEST. WITHOUT WRITTEN PERMISSION, ANY COPYING TRANSMITTING TO OTHERS AND ANY USE EXCEPT THAT FOR WHICH IT IS LOANED ARE PROHIBITED. © AGNICO-EAGLE LTD.			

TITRE / TITLE		AGNICO-EAGLE -- MEADOWBANK DIVISION	
		WHALE TAIL PIT PROJECT	
		ORE STOCK PILE #1, #2, #3	
		ORE PAD MAXIMUM CAPACITY	
		PLAN VIEW & TYPICAL SECTION	
ECHELLE/ SCALE	A/S	FICHIER FILE	.DWG
No. DESSIN/ DRAWING NO.	6108-687-210-001	REVISION	0
		FEUILLE/SHT	1 / 1