

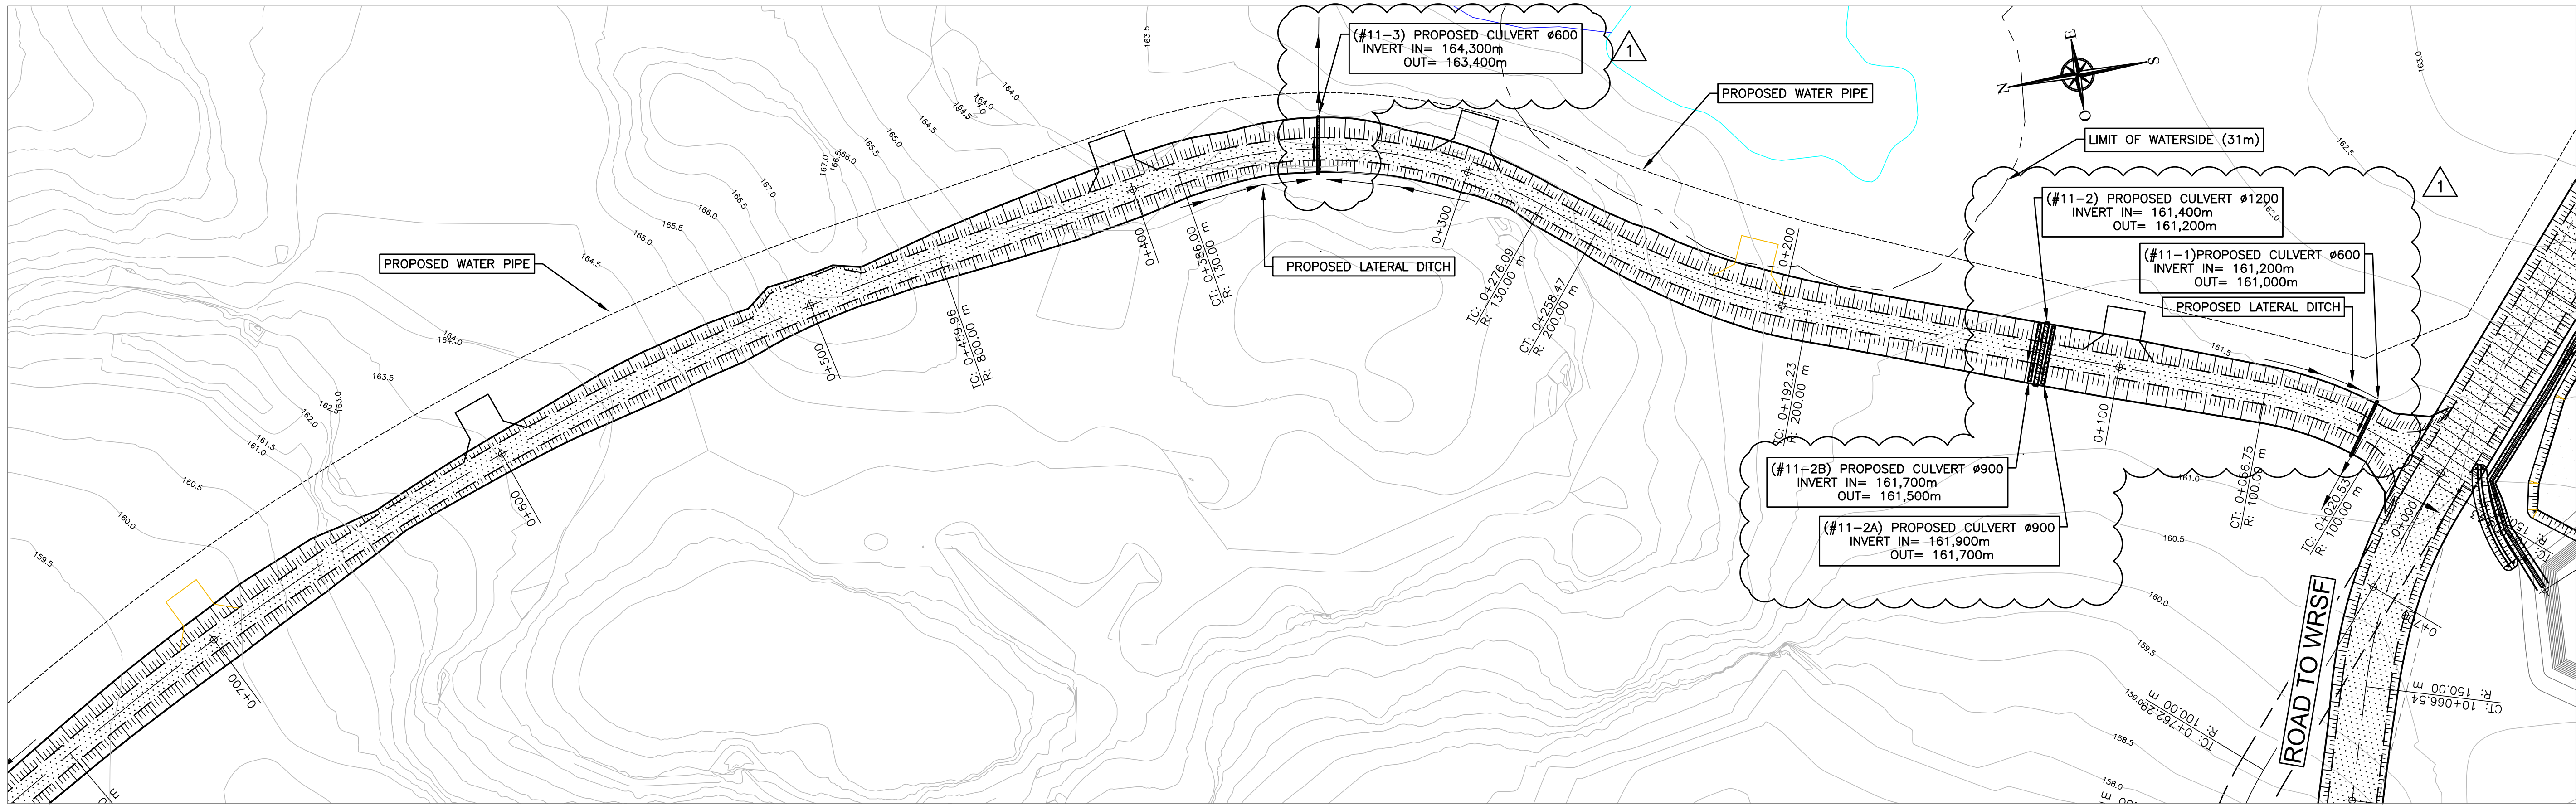


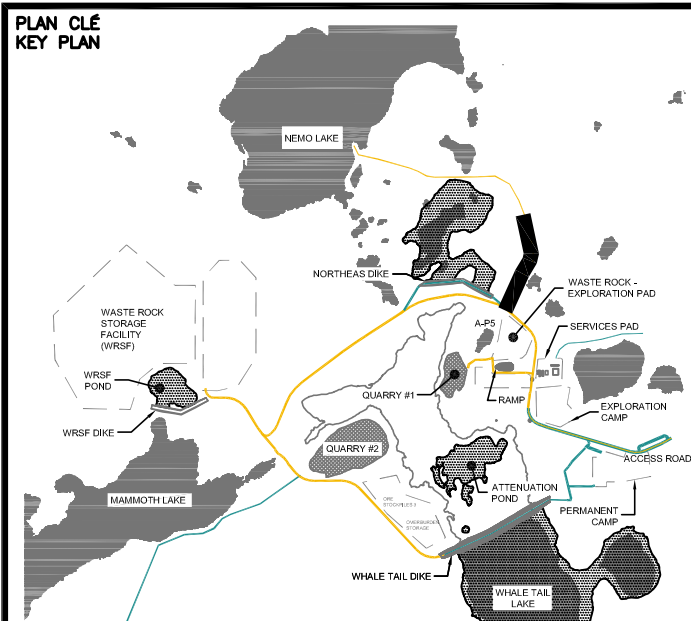

ROAD TO NEMO LAKE
SCALE : 1:1000

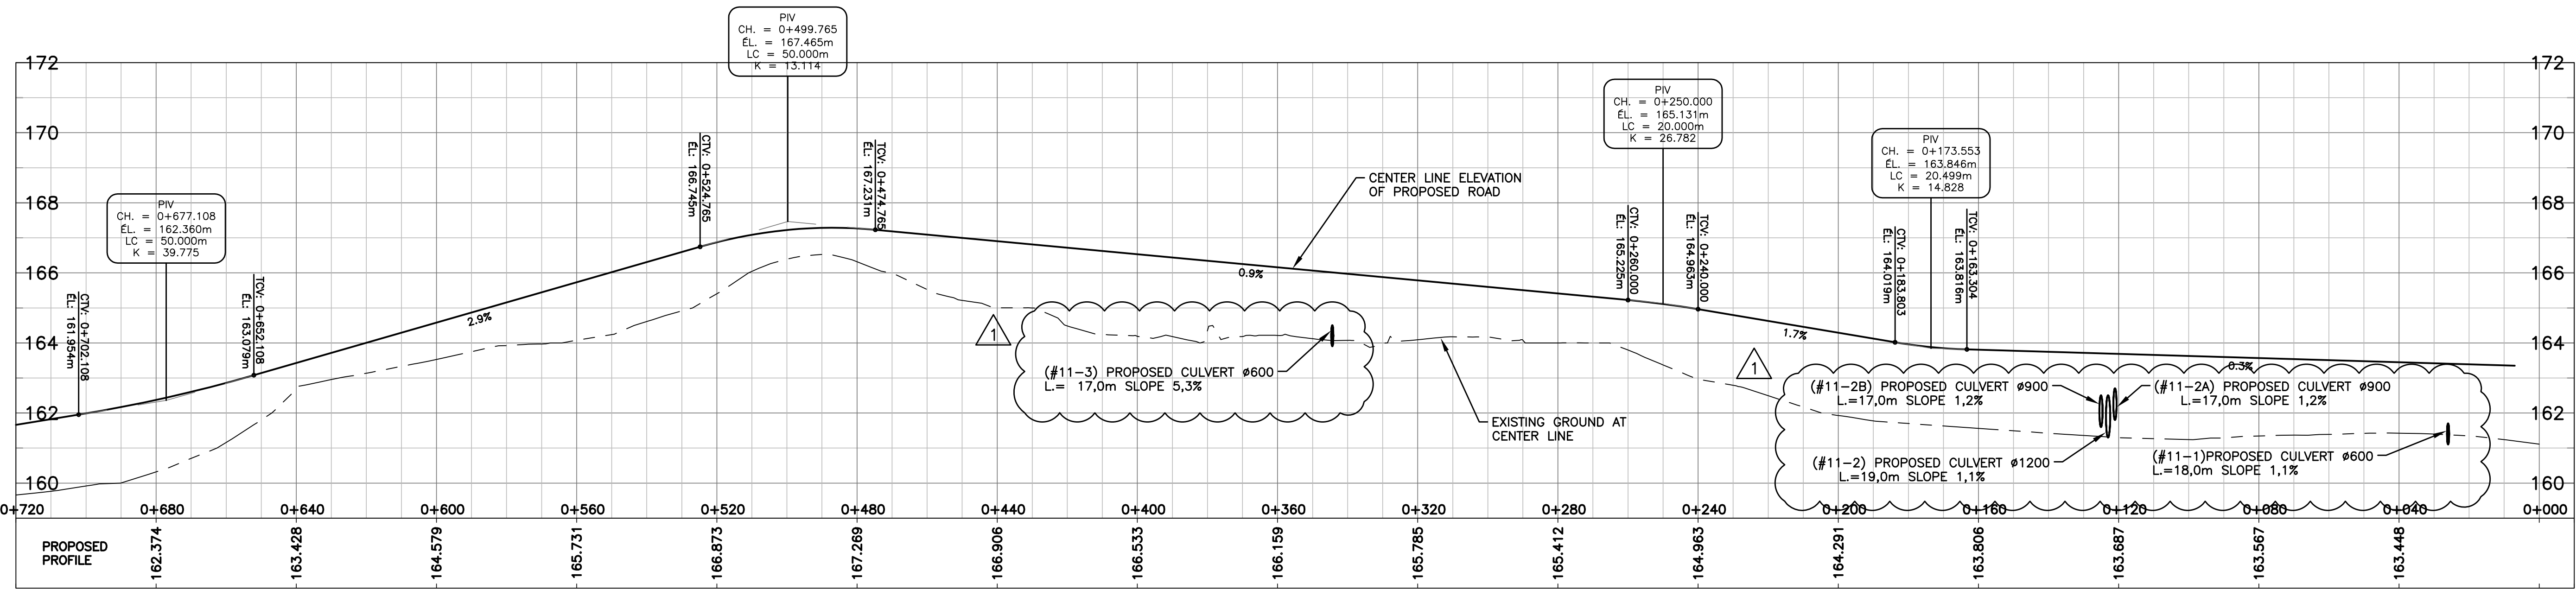

CONSTRUCTION ROADS 2017:
CONSTRUCTION ROADS 2018:

NOTES GÉNÉRALES / GENERAL NOTES

SERVICE ROAD TO NEMO LAKE
0+000 @ 0+700

VOLUME 0-20 = 750 m³
BACKFILL = 12935 m³
EXCAVATION =

POUR CONSTRUCTION
FOR CONSTRUCTION
DATE : 2018-08-13

SNC-LAVALIN
SNC-Lavalin Stantec Inc.
150, rue Gamble Ouest
Rouyn-Noranda (Québec) J9X 2P7
Tel.: 819 784-5181 Fax: 819 797-0158
www.snc-lavalin.com

Project # : 644819-0000

L'APPROUVÉ O-COMPLAINT EST LA PROPRIÉTÉ DE AMARUQ LAKE ET NE DOIT ÊTRE REPRODUIT QUE PAR AMARUQ LAKE. Toute réimpression ou copie sans la permission écrite de AMARUQ LAKE est interdite. Toute réimpression ou copie sans la permission écrite de AMARUQ LAKE est interdite.

NO REPRODUCTION OR USE IN ANY FORM OR BY ANY MEANS, WITHOUT WRITTEN PERMISSION, OF AMARUQ LAKE IS FORBIDDEN. ANY REPRODUCTION OR USE IN ANY FORM OR BY ANY MEANS, WITHOUT WRITTEN PERMISSION, OF AMARUQ LAKE IS FORBIDDEN.

DESSINS EN RÉFÉRENCE / REFERENCE DRAWINGS

TITRE / TITLE	# DWG
---	---
---	---
---	---
---	---
---	---
---	---
---	---



REV.	DATE	DESCRIPTION	PAR/APP.	CLIENT
Δ	2018-08-13	REVISED FOR CONSTRUCTION	Y.B.	G.M. E.T.
0	2017-09-08	ISSUED FOR CONSTRUCTION	Y.B.	G.M. E.T.
C	2017-07-07	FOR COMMENTS SIGNIFICATION	Y.B.	G.M. E.T.
B	2017-06-14	ISSUED FOR COMMENTS	Y.B.	G.M. E.T.
A	2017-05-12	ISSUED FOR COMMENTS	Y.B.	G.M. E.T.

REVISIONS

TITRE / TITLE
AGNICO EAGLE - AMARUQ DIVISION
417 - ROADS, YARDS, FENCES AND OTHER
230 - GENERAL EARTH WORKS
PLAN & PROFILE
SERVICE ROAD TO NEMO LAKE
0+000 @ 0+700

DESSINÉ PAR
YVES BOISVERT, TECH.

VERIFIÉ PAR
GILLES MARCOTTE, ING.

APPROUVÉ PAR
GILLES MARCOTTE, ING.

ÉCHELLE
SCALE 1 : 1000

NO. DESIGN
DRAWING NO. 61-417-230-212

NO. PROJET
PROJECT NO. 6115 / 644819

REVISION
FEUILLE / SHEET 1 / 1