



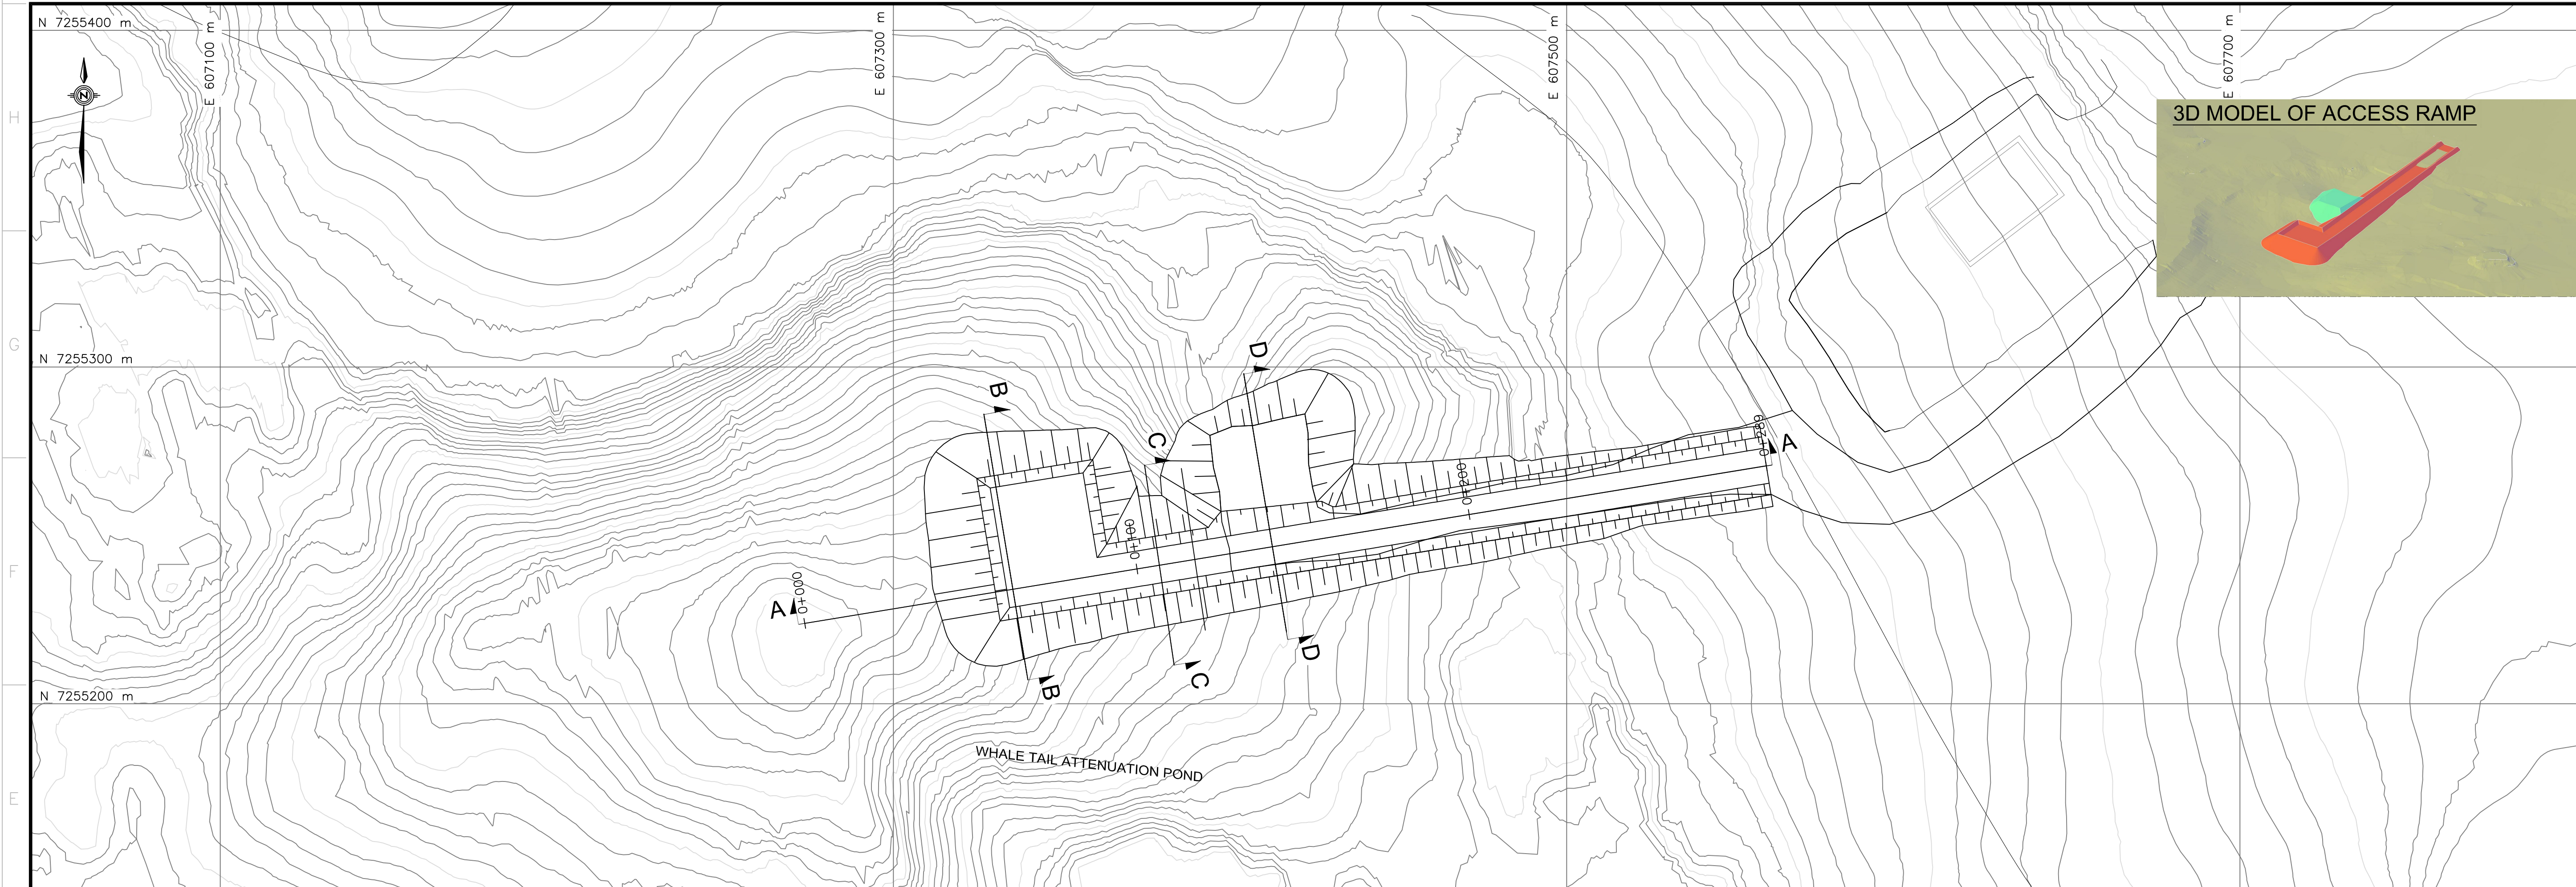


PLAN VIEW

SCALE : 1: 1000

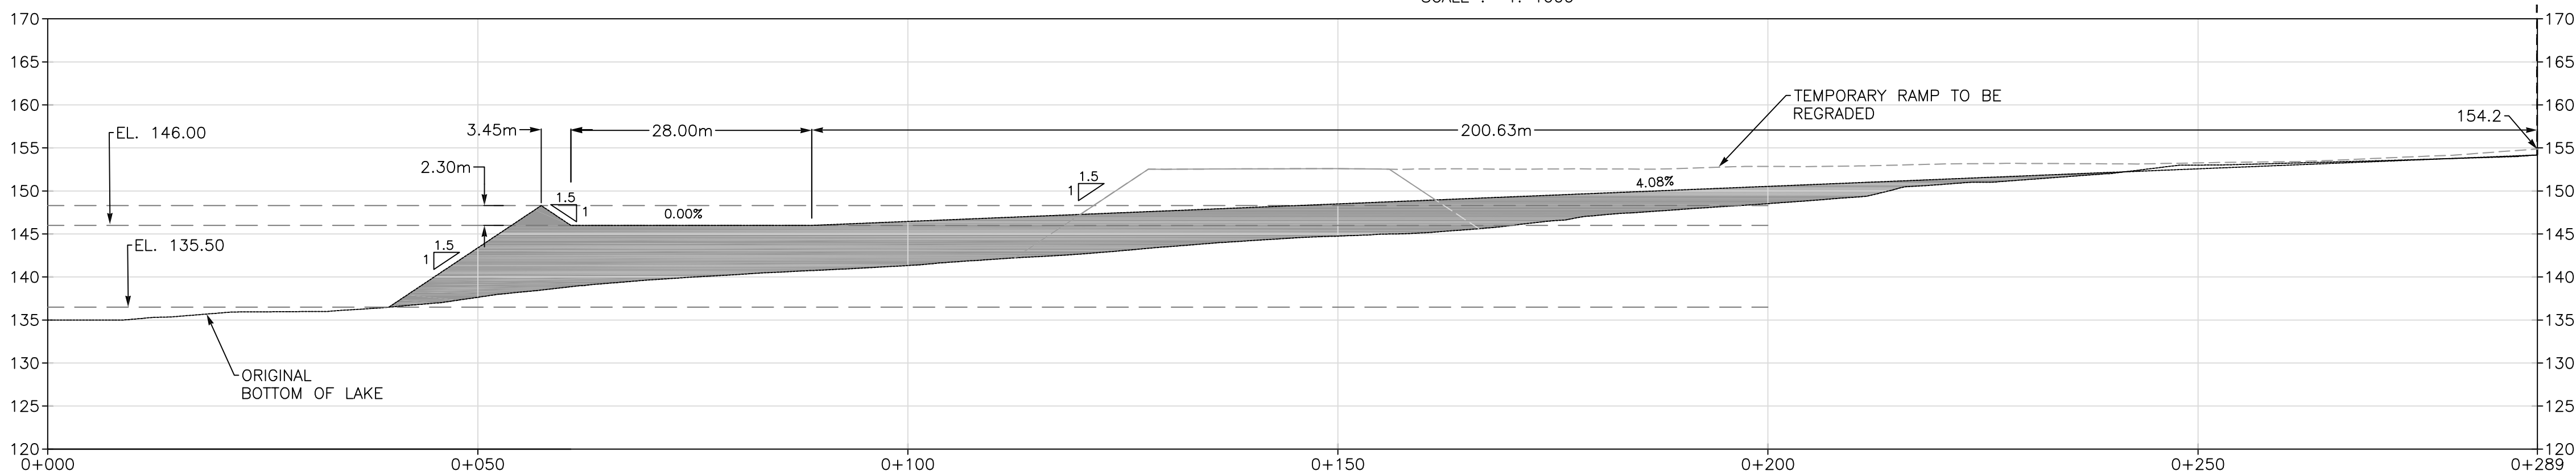


CROSS- SECTION A-A

SCALE : 1: 500

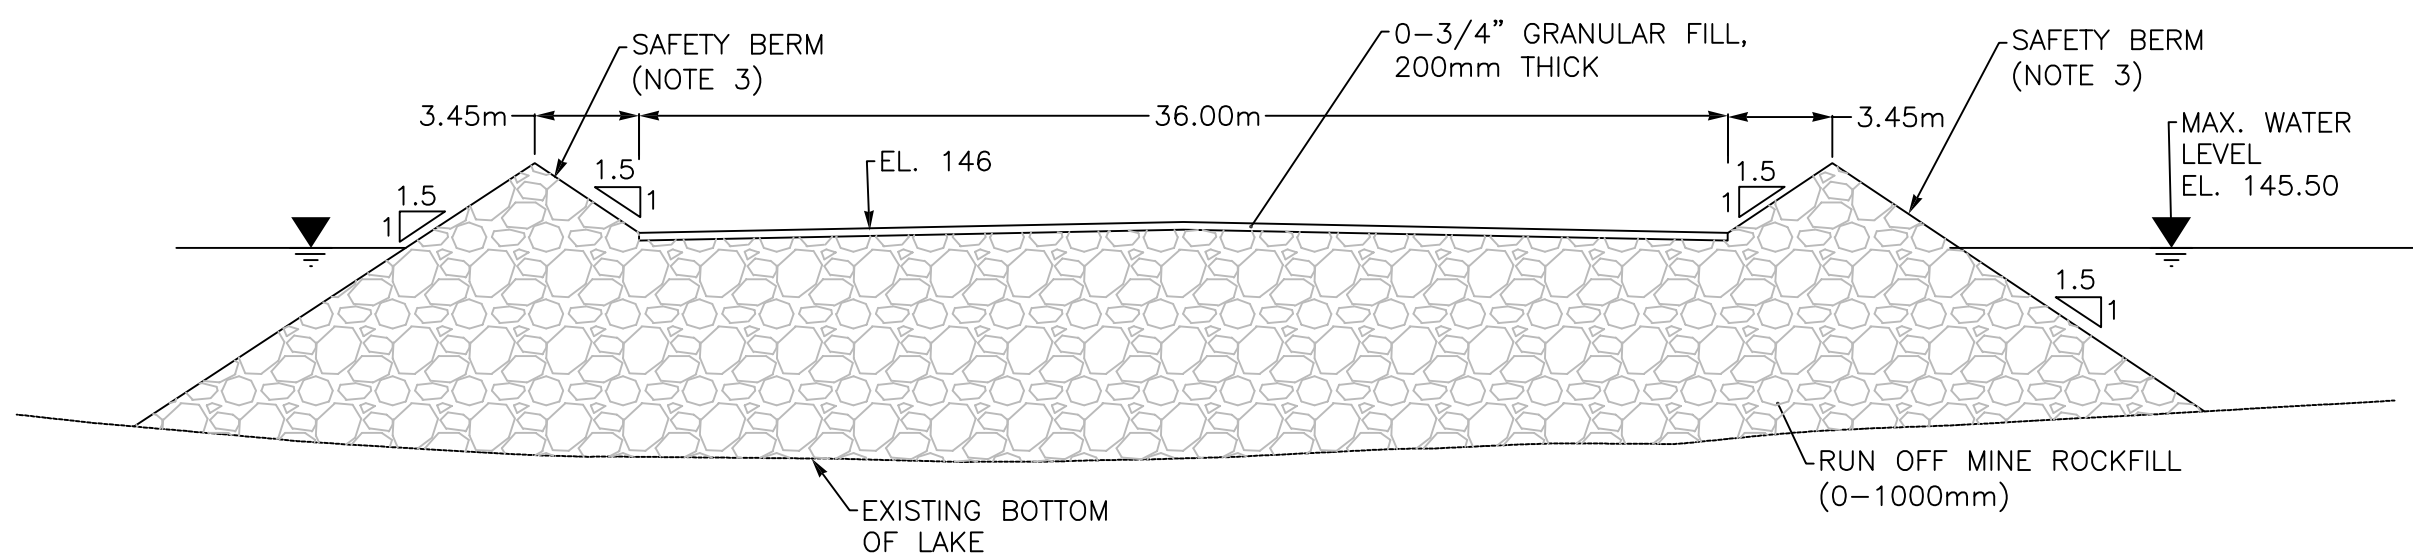

DETAILS OF CROSS- SECTION B-B


SCALE : 1: 1000

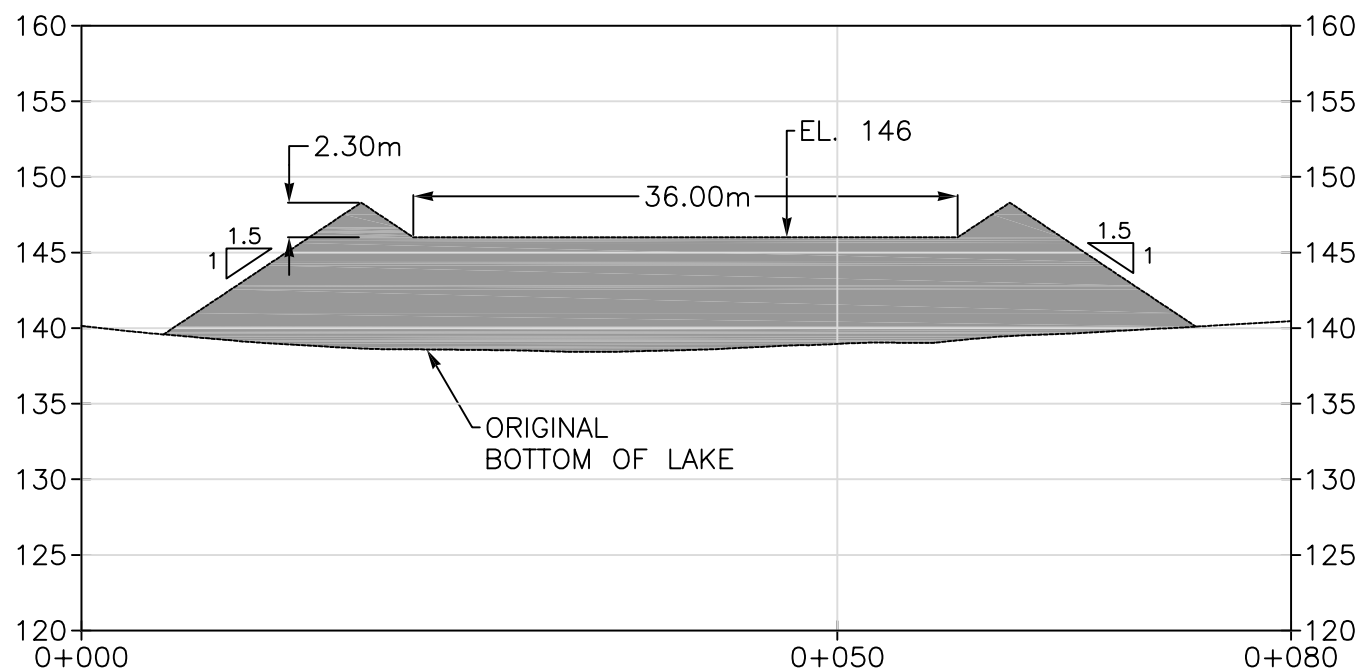

CROSS- SECTION B-B


SCALE : 1: 500

ESTIMATED IN-PLACE QUANTITIES		
CONSTRUCTION - ACCESS RAMP		
AGGREGATE MATERIAL	Thickness (mm)	Required (m³)
Granular fill, 0 - 3/4" (final grade)	200	623
ROM, 0-1000mm.	±1010	35576

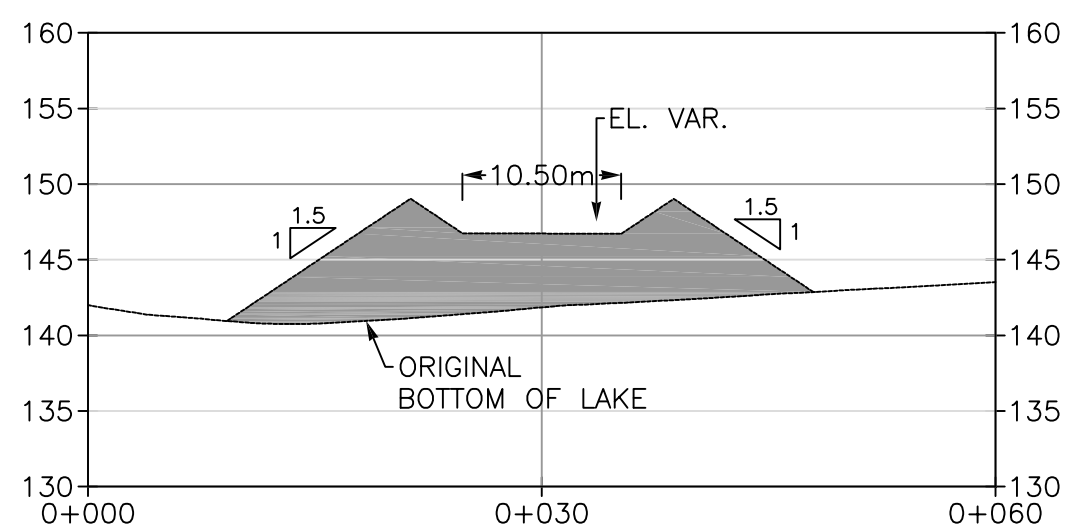


CROSS- SECTION C-C

SCALE : 1: 500

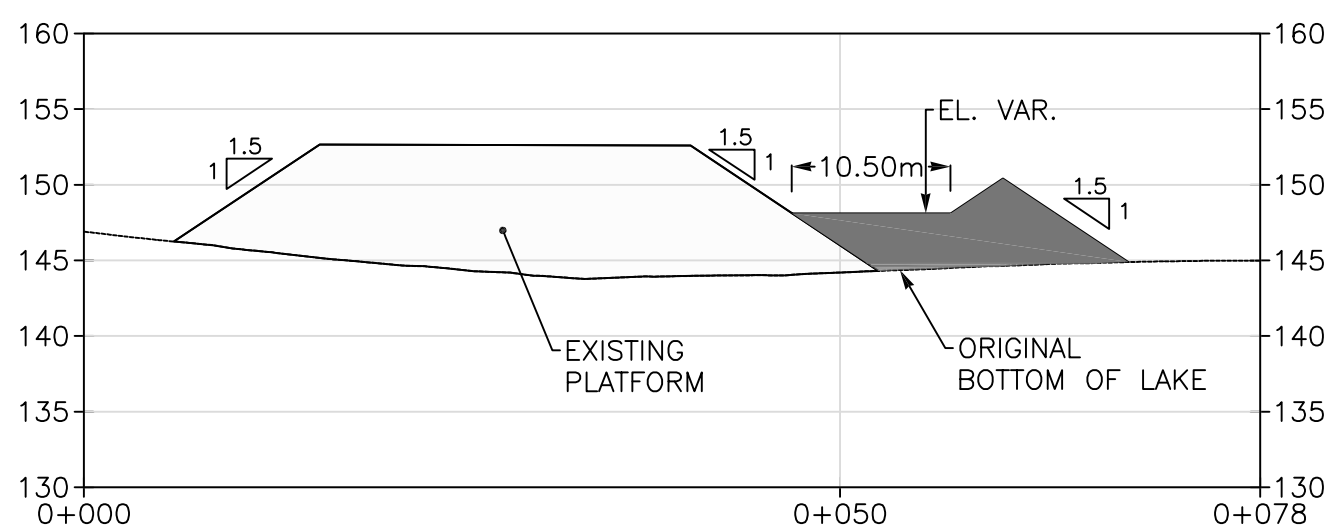

CROSS- SECTION D-D

SCALE : 1: 500

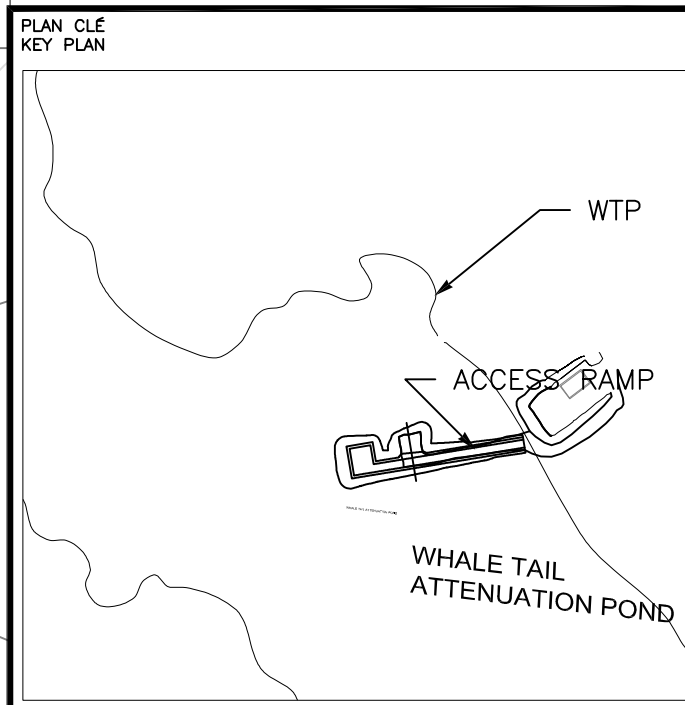

NOTES GÉNÉRALES / GENERAL NOTES

- NOTES
1. GROUND TOPOGRAPHY WAS PROVIDED BY AEM
 2. ALL UNITS ARE IN METERS
 3. SAFETY BERM CONFORM TO MINE ACT TO BE INSTALLED WHILE HEIGHT OF THE RAMP IS HIGHER THAN 3 M
 4. THE ATTENUATION POND RAMP WILL BE BUILT PROGRESSIVELY AS THE WATER LEVEL GOES DOWN AND WILL BE LEVELED GRADUALLY
 5. STABILITY OF THE RAMP TO BE ASSESSED ON A DAILY BASIS BY QUALIFIED GEOTECHNICAL PERSONNEL DURING CONSTRUCTION. WORK SHALL BE SUSPENDED IF SIGNS OF INSTABILITY ARE OBSERVED

INFORMATION IS CONTAINED ON THE PROPERTY OF AGNICO EAGLE LTD. AND MAY BE REPRODUCED OR TRANSMITTED IN ANY FORM OR BY ANY MEANS, WITHOUT WRITTEN PERMISSION, BUT NOT BE USED FOR ANY OTHER PURPOSES. THE INFORMATION HEREON IS THE PROPERTY OF AGNICO EAGLE LTD. AND MAY BE REPRODUCED OR TRANSMITTED IN ANY FORM OR BY ANY MEANS, WITHOUT WRITTEN PERMISSION, BUT NOT BE USED FOR ANY OTHER PURPOSES. THE INFORMATION HEREON IS THE PROPERTY OF AGNICO EAGLE LTD. AND MAY BE REPRODUCED OR TRANSMITTED IN ANY FORM OR BY ANY MEANS, WITHOUT WRITTEN PERMISSION, BUT NOT BE USED FOR ANY OTHER PURPOSES.

DESSINS EN RÉFÉRENCE / REFERENCE DRAWINGS

TITRE / TITLE	# DWG



REV.	DATE	DESCRIPTION	PAR/APP.	APP.	CLIENT
R1	2019-04-02	ISSUED FOR CONSTRUCTION	M.M.	F.L.B.	
RD	2019-02-20	ISSUED FOR CONSTRUCTION	M.M.	F.L.B.	
RA	2019-02-06	ISSUED FOR COMMENT	M.M.	F.L.B.	

REVISIONS

TITRE / TITLE
AGNICO EAGLE - AMARUQ DIVISION
695 - WATER MANAGEMENT
230 - GENERAL EARTH WORKS
WHALE TAIL ATTENUATION POND ACCESS RAMP
PLAN / CROSS-SECTIONS

DESSINÉ PAR DRAWN BY	MARIUS MOVILA	DATE 2019-02-06
VÉRIFIÉ PAR CHECKED BY	ANH-LONG NGUYEN	2019-02-06
APPROUVÉ PAR APPROVED BY	FREDERICK L. BOLDUC	2019-02-06

ÉCHELLE SCALE	AS SHOWN	DATE 2019-02-06
------------------	----------	--------------------

NO. DESIGN
DRAWING NO. 61-695-230-200

NO. PROJET PROJECT NO.	REVISION	FEUILLE / SHEET
6118	R1	1 / 1