




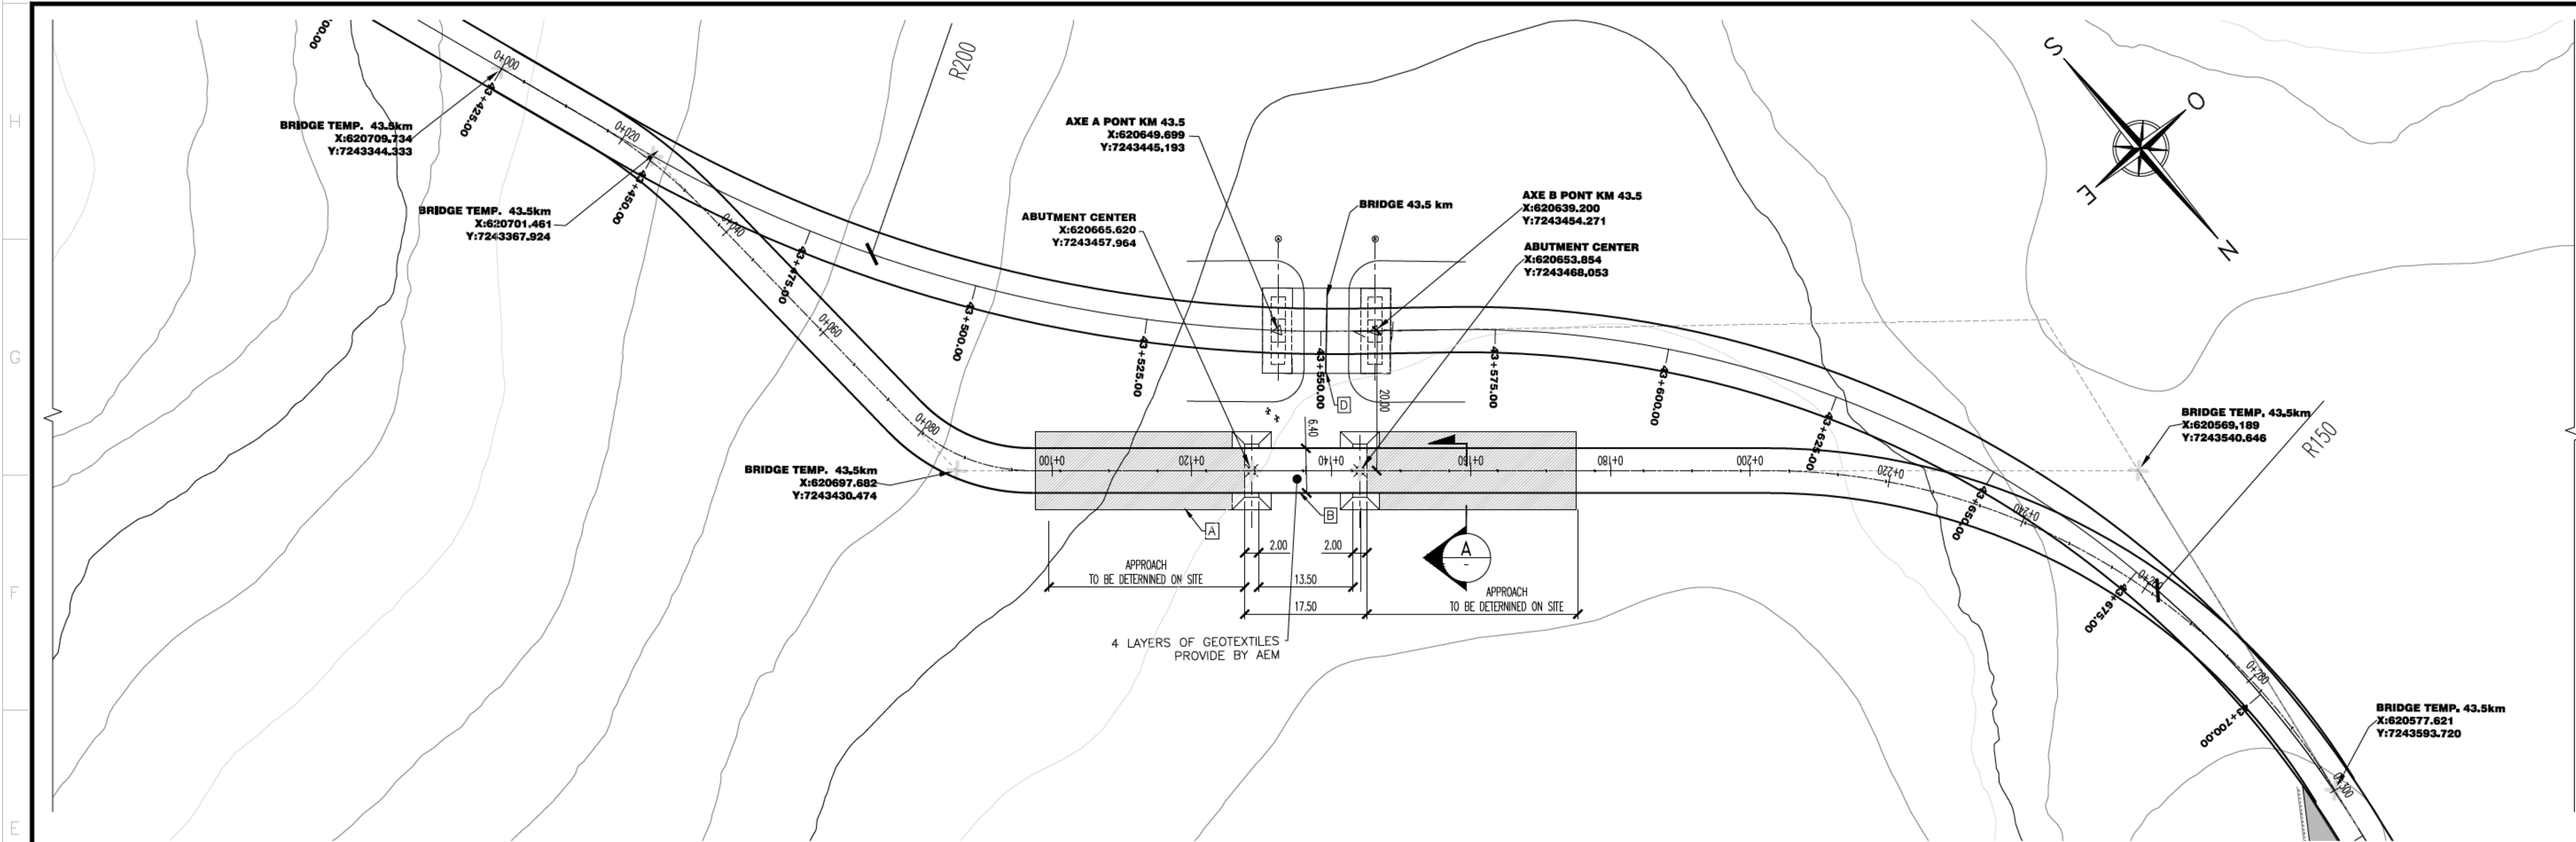


PLAN VIEW  
SCALE: 1:500

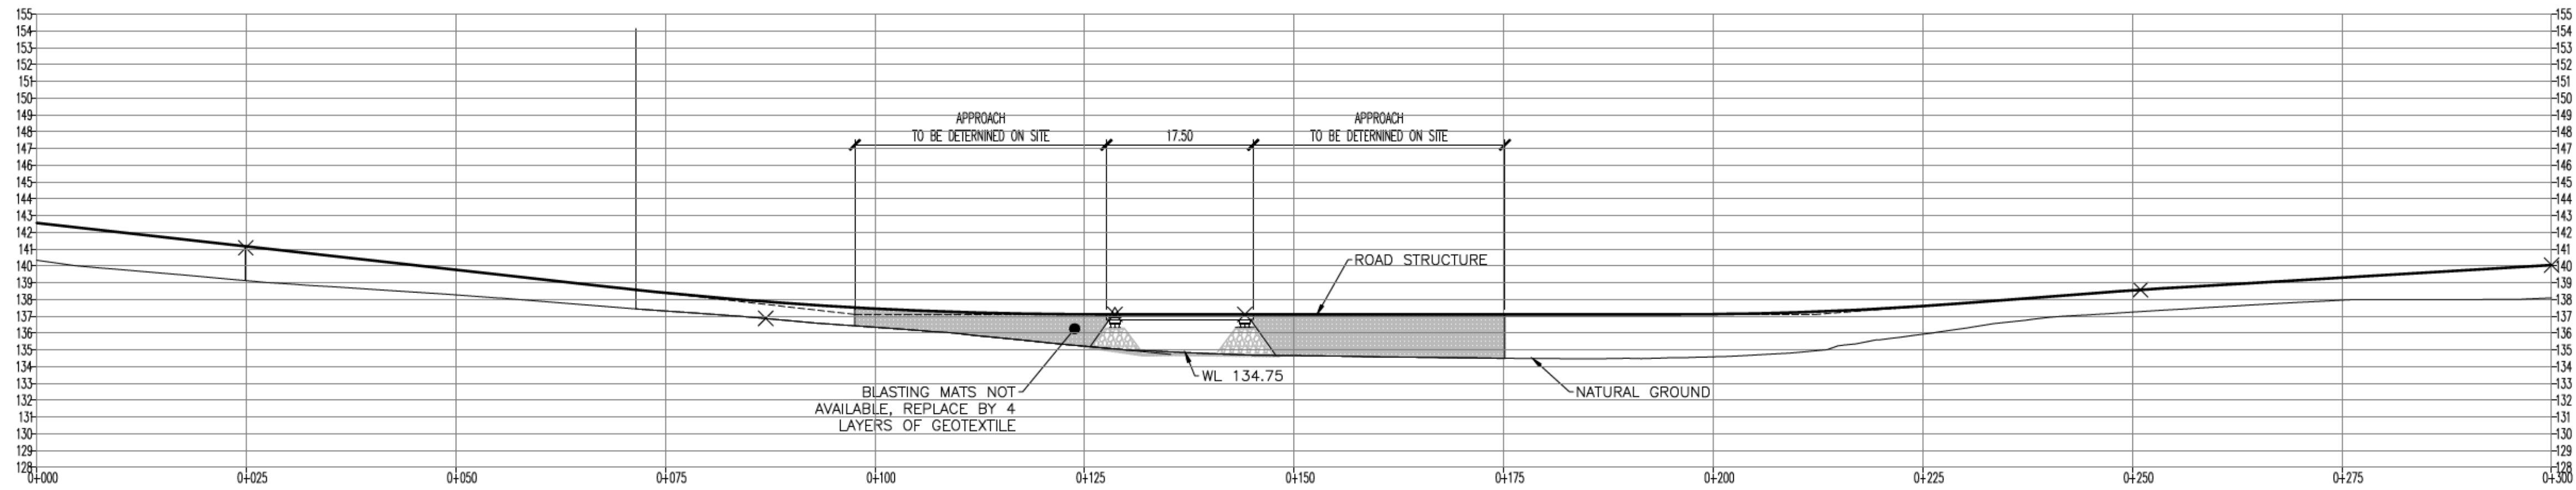


ELEVATION VIEW  
SCALE: H: 1:500  
V: 1:250

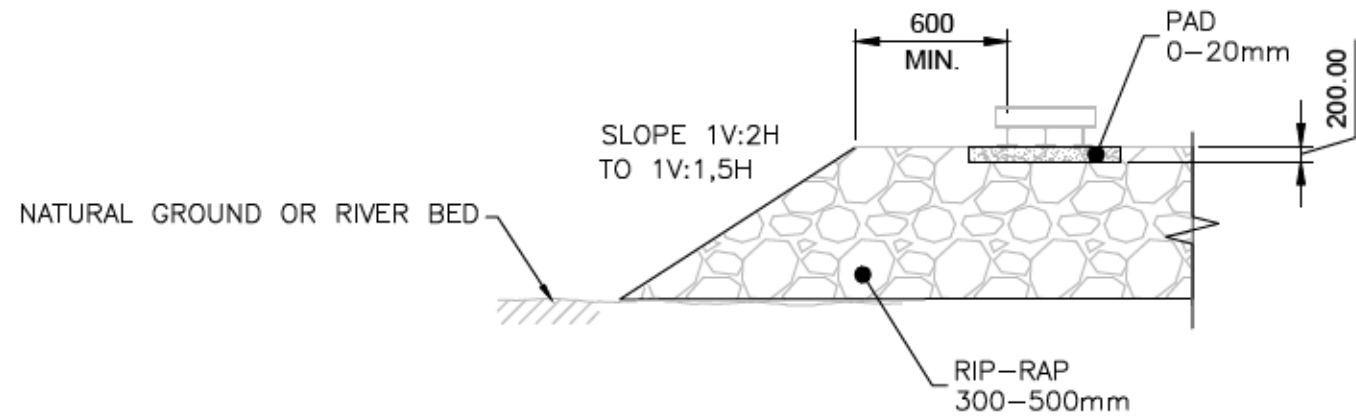

TYPICAL SECTION FOR ABUTMENTS  
NOT SCALE

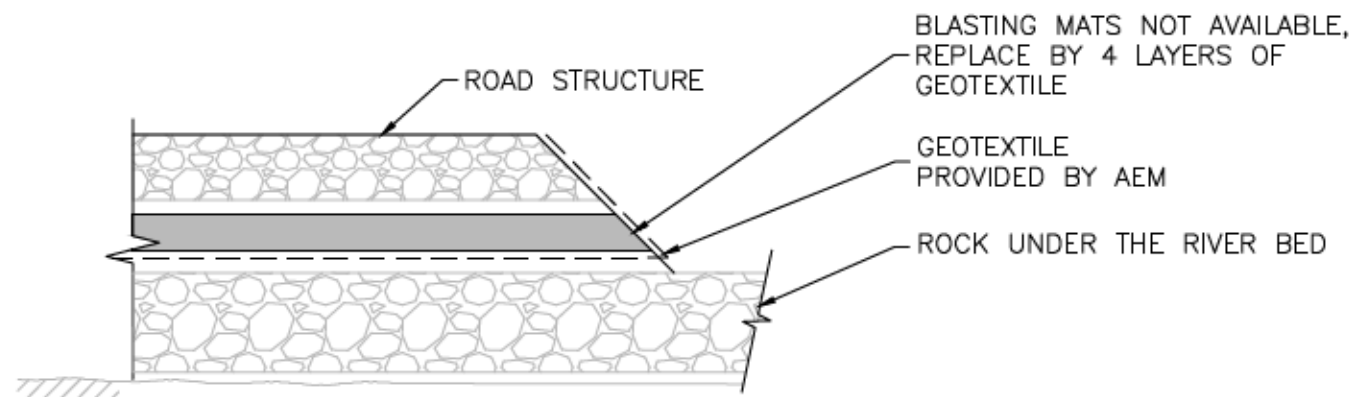

SECTION A- TEMPORARY ROAD  
NOT SCALE

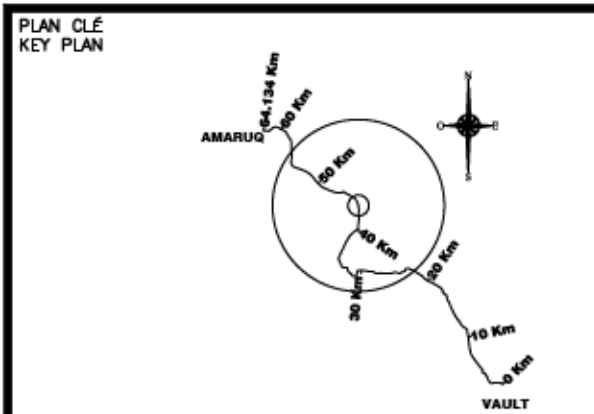

1075, 3e AVENUE EST  
VAL-D'OR (QUÉBEC) CANADA J9P 0J7  
TÉL. : 819 825-4274 | TÉLÉCO. : 819 824-1514 | WWW.WSPGROUP.COM  
Rég. 161-11483-00

NOTES GÉNÉRALES / GENERAL NOTES

- LEGEND
- A CRUSHED STONE 300-500
  - B TEMPORARY BRIDGE (BY OTHER)
  - C ROAD STRUCTURE
  - D PERMANENT BRIDGE (BY OTHER)
- WL = DAILY WATER LEVEL

NOTE:  
THIS TEMPORARY BRIDGE MUST BE  
DISMANTLED BEFORE THE FLOODS OF  
WATERS OF THE SPRING

L'INFORMATION É-CONCRÈTE EST LA PREMIÈRE DE AGNICO ÉAGLE LIE ET EST ENTEINTÉE SUR DEMANDE. SANS AUTOMATISATION ÉAGLE.  
L'INFORMATION É-CONCRÈTE EST LA PREMIÈRE DE AGNICO ÉAGLE LIE ET EST ENTEINTÉE SUR DEMANDE. SANS AUTOMATISATION ÉAGLE.  
L'INFORMATION É-CONCRÈTE EST LA PREMIÈRE DE AGNICO ÉAGLE LIE ET EST ENTEINTÉE SUR DEMANDE. SANS AUTOMATISATION ÉAGLE.

DESSINS EN RÉFÉRENCE / REFERENCE DRAWINGS

| TITRE / TITLE | # DWG |
|---------------|-------|
| ---           | ---   |
| ---           | ---   |
| ---           | ---   |
| ---           | ---   |
| ---           | ---   |



| REV. | DATE       | FINAL ISSUE | DESCRIPTION | PAR/ÉV. | APP. | CLIENT |
|------|------------|-------------|-------------|---------|------|--------|
| 0    | 2018/03/14 | FINAL ISSUE |             | S.D.    | S.D. | E.T.   |

REVISIONS




TITRE / TITLE  
AGNICO EAGLE - MEADOWBANK DIVISION  
610-OFF SITE INFRASTRUCTURE  
MEADOWBANK TO AMARUQ  
BRIDGE TEMPORARY KM 43.5(17.5m)  
GENERAL ARRANGEMENT  
PLAN, ELEVATION, SECTIONS

|                             |                      |                    |
|-----------------------------|----------------------|--------------------|
| DESSINÉ PAR<br>DRAWN BY     | SYLVIE DUFOUR, dess. | DATE<br>2018/03/14 |
| VÉRIFIÉ PAR<br>CHECKED BY   | STEPHAN DUPUIS, Eng. | 2018/03/14         |
| APPROUVÉ PAR<br>APPROVED BY | STEPHAN DUPUIS, Eng. | 2018/03/14         |

ÉCHELLE  
SCALE: INDICATE DATE 2017-03-31

NO. DESIGN  
DRAWING NO. 61-117-230-285

| NO. PROJET<br>PROJECT NO. | REVISION | FEUILLE / SHF |
|---------------------------|----------|---------------|
| 6103                      | 0        | 1 / 1         |

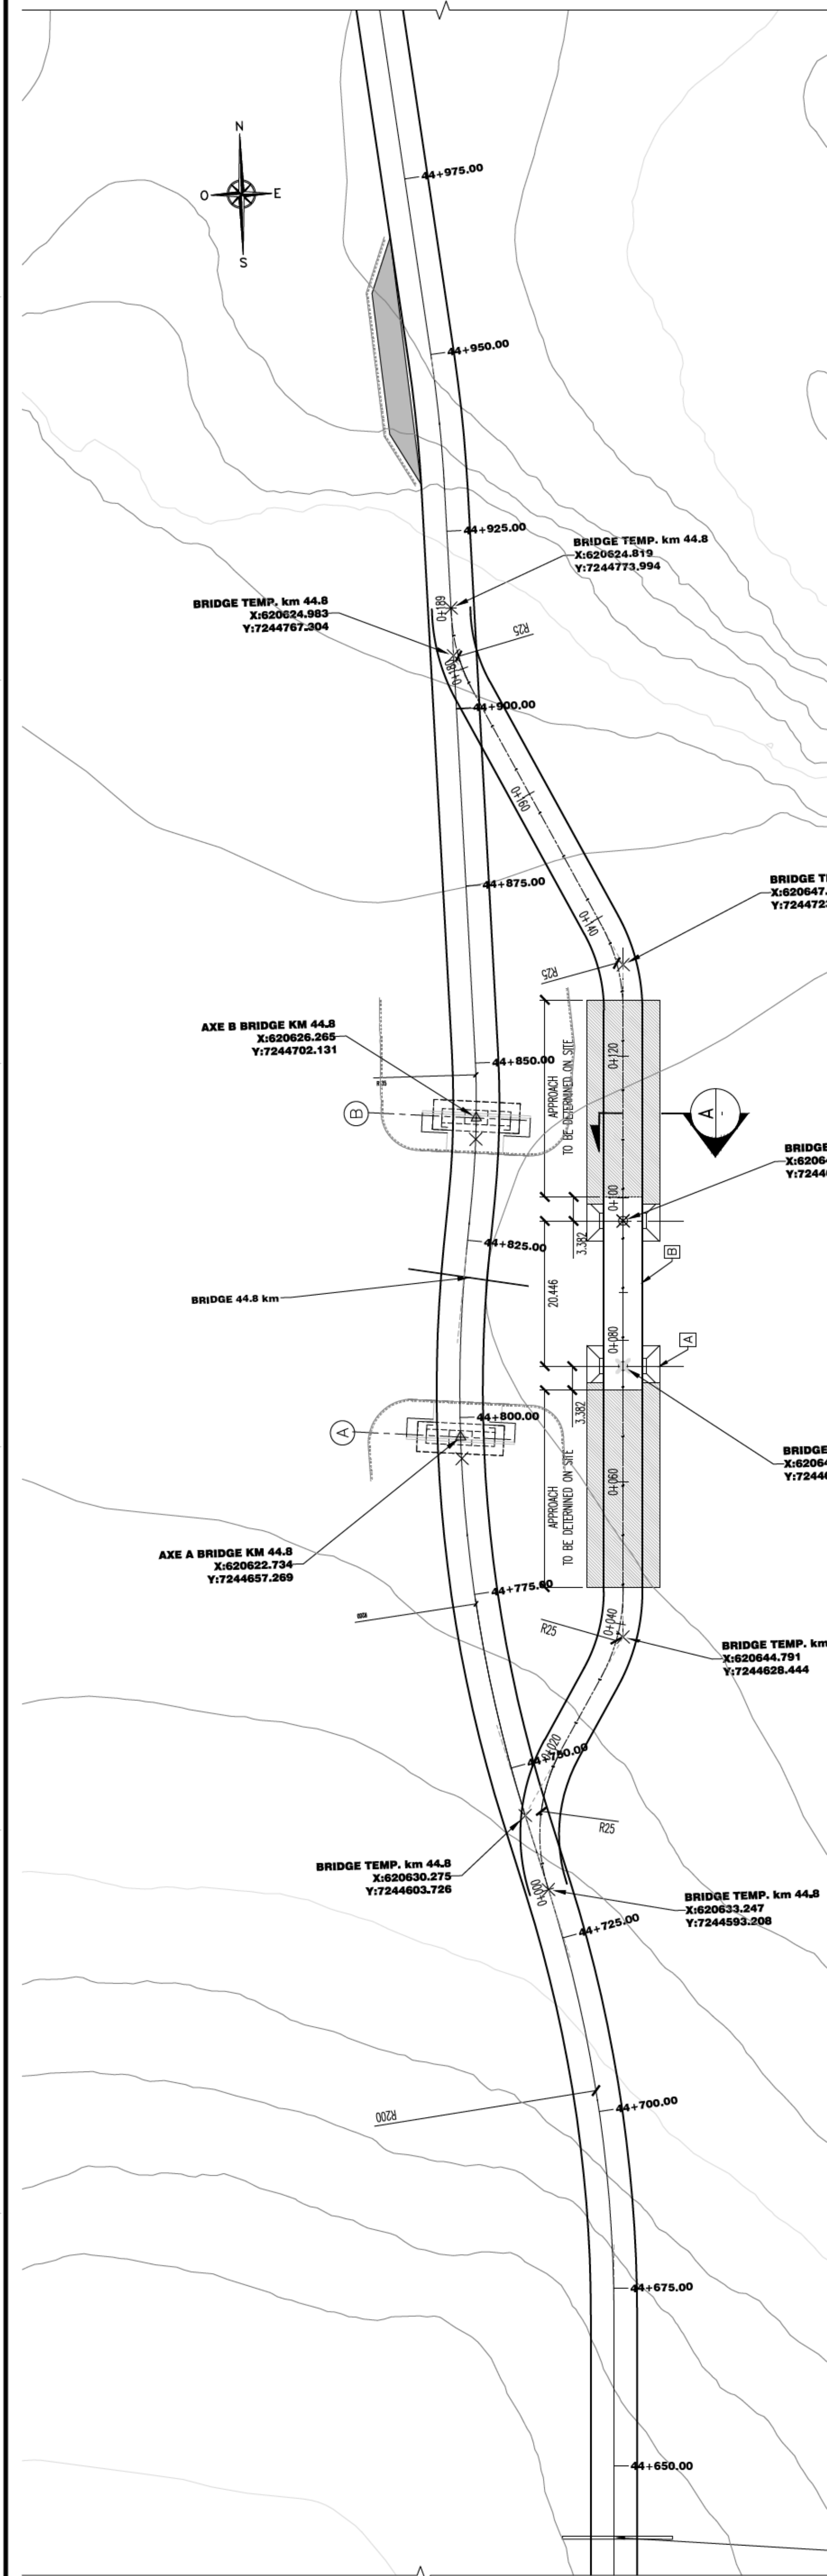


PLAN VIEW  
SCALE: 1:500

Figure 1 is a plan view of the proposed road structure. The diagram shows a cross-section of a road with various layers and dimensions. Key features include:

- Approach Areas:** Labeled "TO BE DETERMINED ON SITE".
- Road Structure:** The central section of the road.
- Natural Ground:** Indicated by a dashed line.
- Embankment:** On the left side, labeled "BLASTING MATS NOT AVAILABLE, REPLACE BY 4 LAYERS OF GEOTEXTILE".
- Water Level:** Labeled "WL 126.642".
- Dimensions:**
  - 20.446 (Road width)
  - 3.582 (Embankment height)
  - 0.425 to 0.175 (Approach widths)
- Stationing:** Marked along the top from 140 to 118.

ELEVATION VIEW  
SCALE: H: 1:500  
V: 1:250

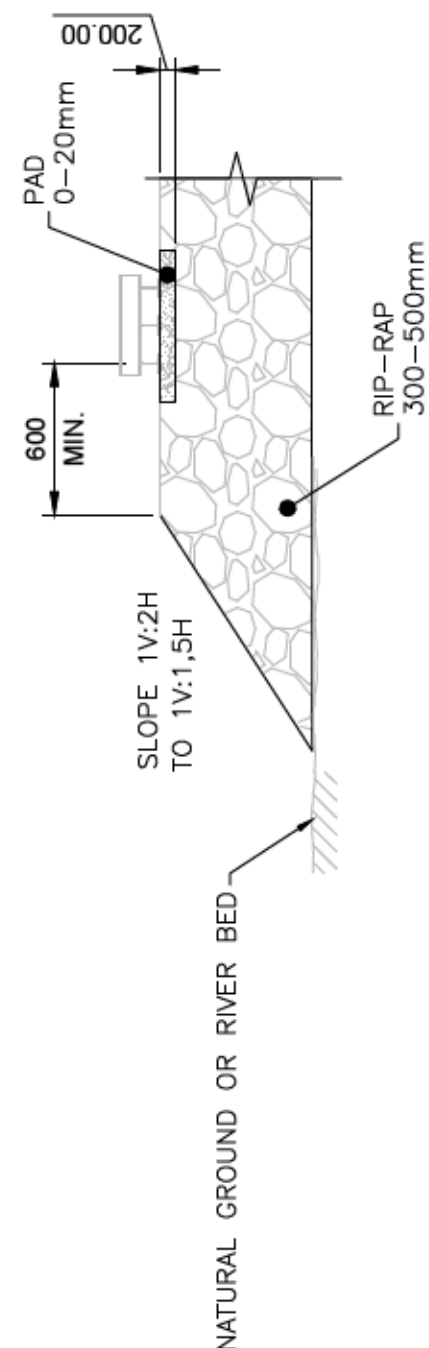

TYPICAL SECTION FOR ABUTMENTS  
NOT SCALE

SECTION A - TEMPORARY ROAD  
NOT SCALE

**NOT SCALE**

NAME--CART--ARCH D

CAVDO1D\01\Project\_14X-XXXX-XX\141-21815-00\03-TECH\_ORANGE\Drawn\Drawn\_Emits\REVISION TQC-00 2018-02-05\61-117-230-286\_R0.dwg-2018-03-14 13:04:41

FILE NO 61-117-230-286 BO clus

## APPENDIX

# ***A-2*** *DRAWINGS* *PRODUCTION ROAD*

H

G

F

E

D


C

B

A

| LEGEND    |   |                                         |
|-----------|---|-----------------------------------------|
| PHASE #1: | SECTION 1 = 16.8 km   | <u>VAULT TO ESKER #1 (CH:16+800)</u>    |
| PHASE #2: | SECTION 2 = 8.2 km   | <u>ESKER #1 TO ESKER #2 (CH:25+000)</u> |
|           | SECTION 3 = 10 km   | <u>ESKER #2 TO (CH:35+000)</u>          |
|           | SECTION 4 = 11 km   | <u>35+000 TO ESKER #3 (CH:46+000)</u>   |
|           | SECTION 5 = 7.7 km   | <u>ESKER #3 TO ESKER #4 (CH:53+700)</u> |
|           | SECTION 6 = 6.1 km   | <u>ESKER #4 TO ESKER #5 (CH:59+800)</u> |
|           | SECTION 7 = 4.334 km   | <u>ESKER #5 TO AMARUQ (CH:64+134)</u>   |
| BRIDGES:  | 3.4km/DRAWING #292<br>10.7km/DRAWING #297<br>16.0km/DRAWING #301<br>20.0km/DRAWING #304<br>23.9km/DRAWING #307<br>26.1km/DRAWING #308<br>32.3km/DRAWING #313<br>43.5km/DRAWING #321<br>44.8km/DRAWING #321 |                                         |
| QUARRY    | SECTION 1 @ 7   |                                         |

NOTE: THE BRIDGE DESIGN WILL NOT CHANGE

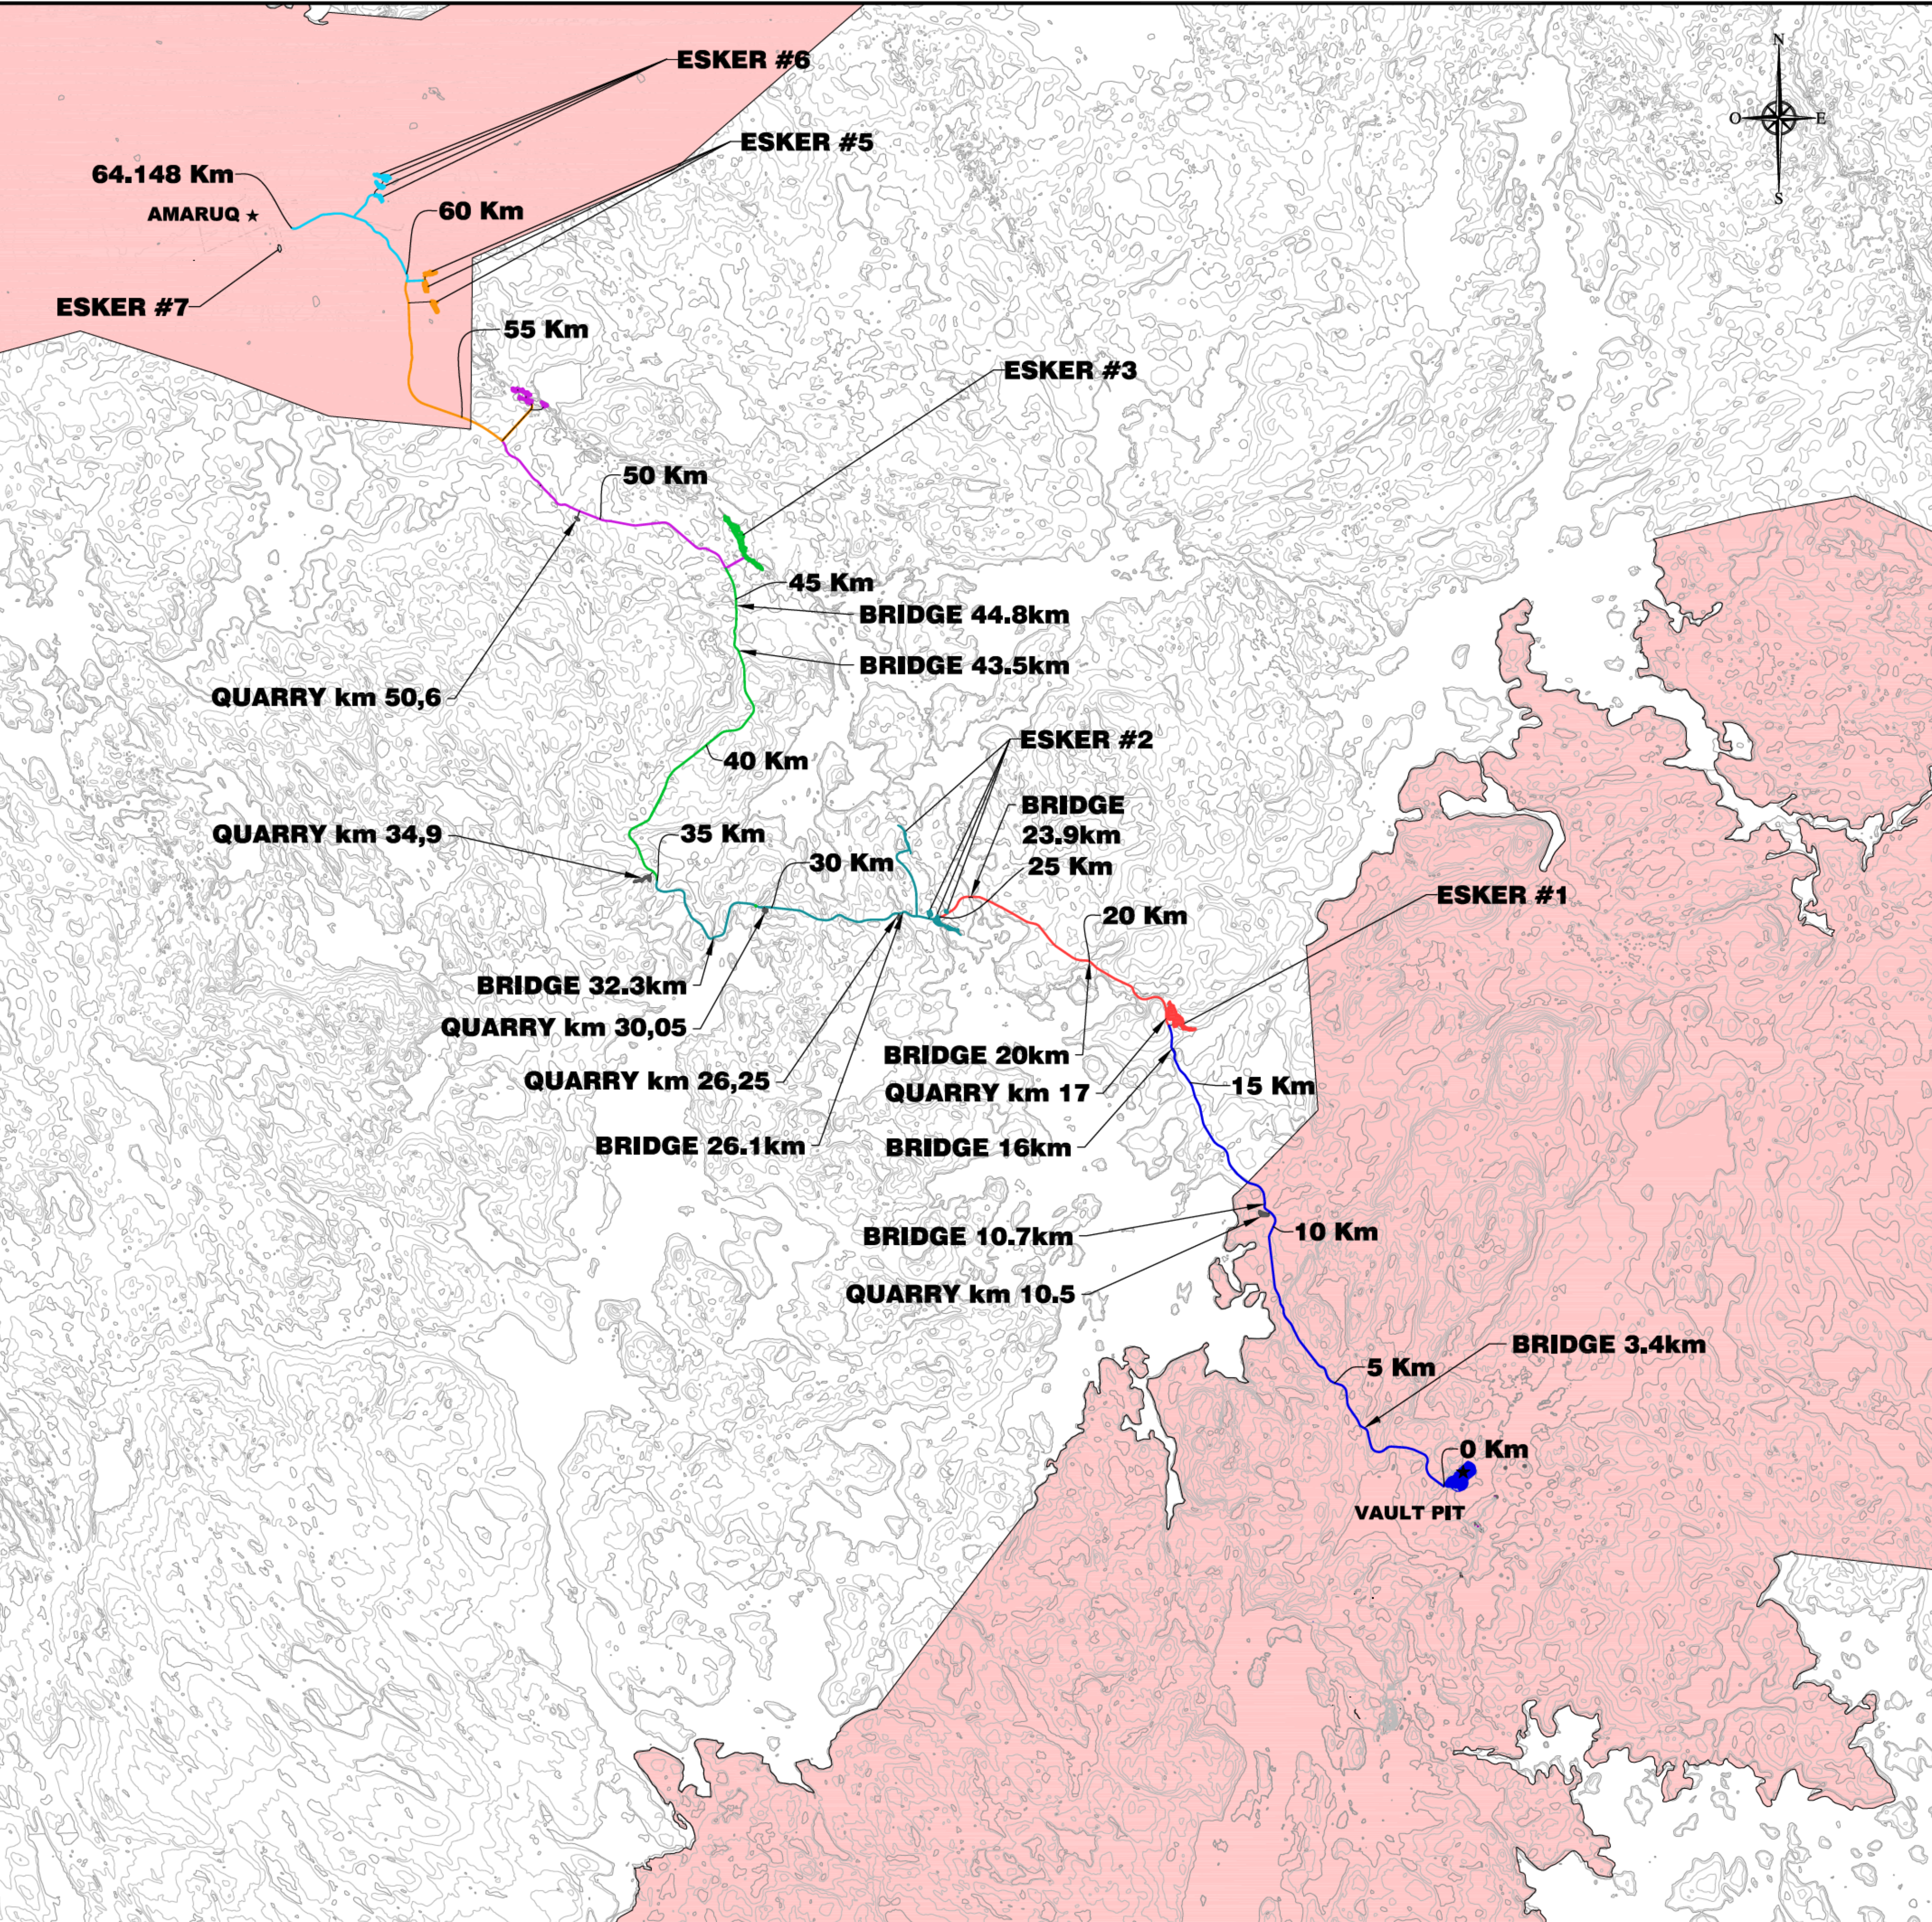

PLAN CLÉ  
KEY PLAN

**wsp**

#171-17523-00

NOTE GÉNÉRALE / GENERAL NOTE

UTM ZONE 14 NAD 83 (CSRS)

LEGEND LIMIT

INUIT OWNED LAND

TEL QUE LE RELEVÉ  
AS SURVEY

DATE : 2019/02/25

L'INFORMATION É-CONOMIQUE EST LA PROPRIÉTÉ DE AGNICO EAGLE INC. ET NE DOIT ÊTRE RÉVÉLÉE À UN TIERCEUR SANS LA PERMISSE ÉCRITE D'AGNICO EAGLE INC. / THE ECONOMIC INFORMATION IS THE PROPERTY OF AGNICO EAGLE INC. AND MUST NOT BE REVEALED TO A THIRD PARTY WITHOUT THE WRITTEN PERMISSION OF AGNICO EAGLE INC.

DESSINS EN RÉFÉRENCE / REFERENCE DRAWINGS

| TITRE / TITLE | # DWG |
|---------------|-------|
|               |       |
|               |       |
|               |       |
|               |       |

AGNICO EAGLE

| REV. | DATE       | DESCRIPTION            | PAR/ÉV | APP. | CLIENT |
|------|------------|------------------------|--------|------|--------|
| 1    | 2019/02/25 | AS SURVEY              | S.D.   | S.D. | J.B.   |
| 0    | 2018/02/23 | ISSUE FOR CONSTRUCTION | S.D.   | S.D. | J.B.   |

REVISIONS

**AWR AMARUQ**

TITRE / TITLE  
AGNICO EAGLE — MEADOWBANK DIVISION  
117—ROAD, YARDS, FENCES AND OTHER  
230 EARTH WORK  
PLAN  
ROAD VAULT TO WHALE TAIL PROJECT


|                             |                                |                    |
|-----------------------------|--------------------------------|--------------------|
| DESSINÉ PAR<br>DRAWN BY     | SYLVIE DUFOUR                  | DATE<br>2019/02/25 |
| VÉRIFIÉ PAR<br>CHECKED BY   | JULIE BÉLANGER, P.Eng. M. Sc.A | 2019/02/25         |
| APPROUVÉ PAR<br>APPROVED BY | STEPHAN DUPUIS, P.Eng.         | 2019/02/25         |



ÉCHELLE  
SCALE: 1 : 100 000

DATE 2019/02/25

NO. DESIGN  
DRAWING NO. 61-117-230-287

|                           |      |          |   |                 |       |
|---------------------------|------|----------|---|-----------------|-------|
| NO. PROJET<br>PROJECT NO. | 6103 | REVISION | 1 | FEUILLE / SHEET | 1 / 1 |
|---------------------------|------|----------|---|-----------------|-------|

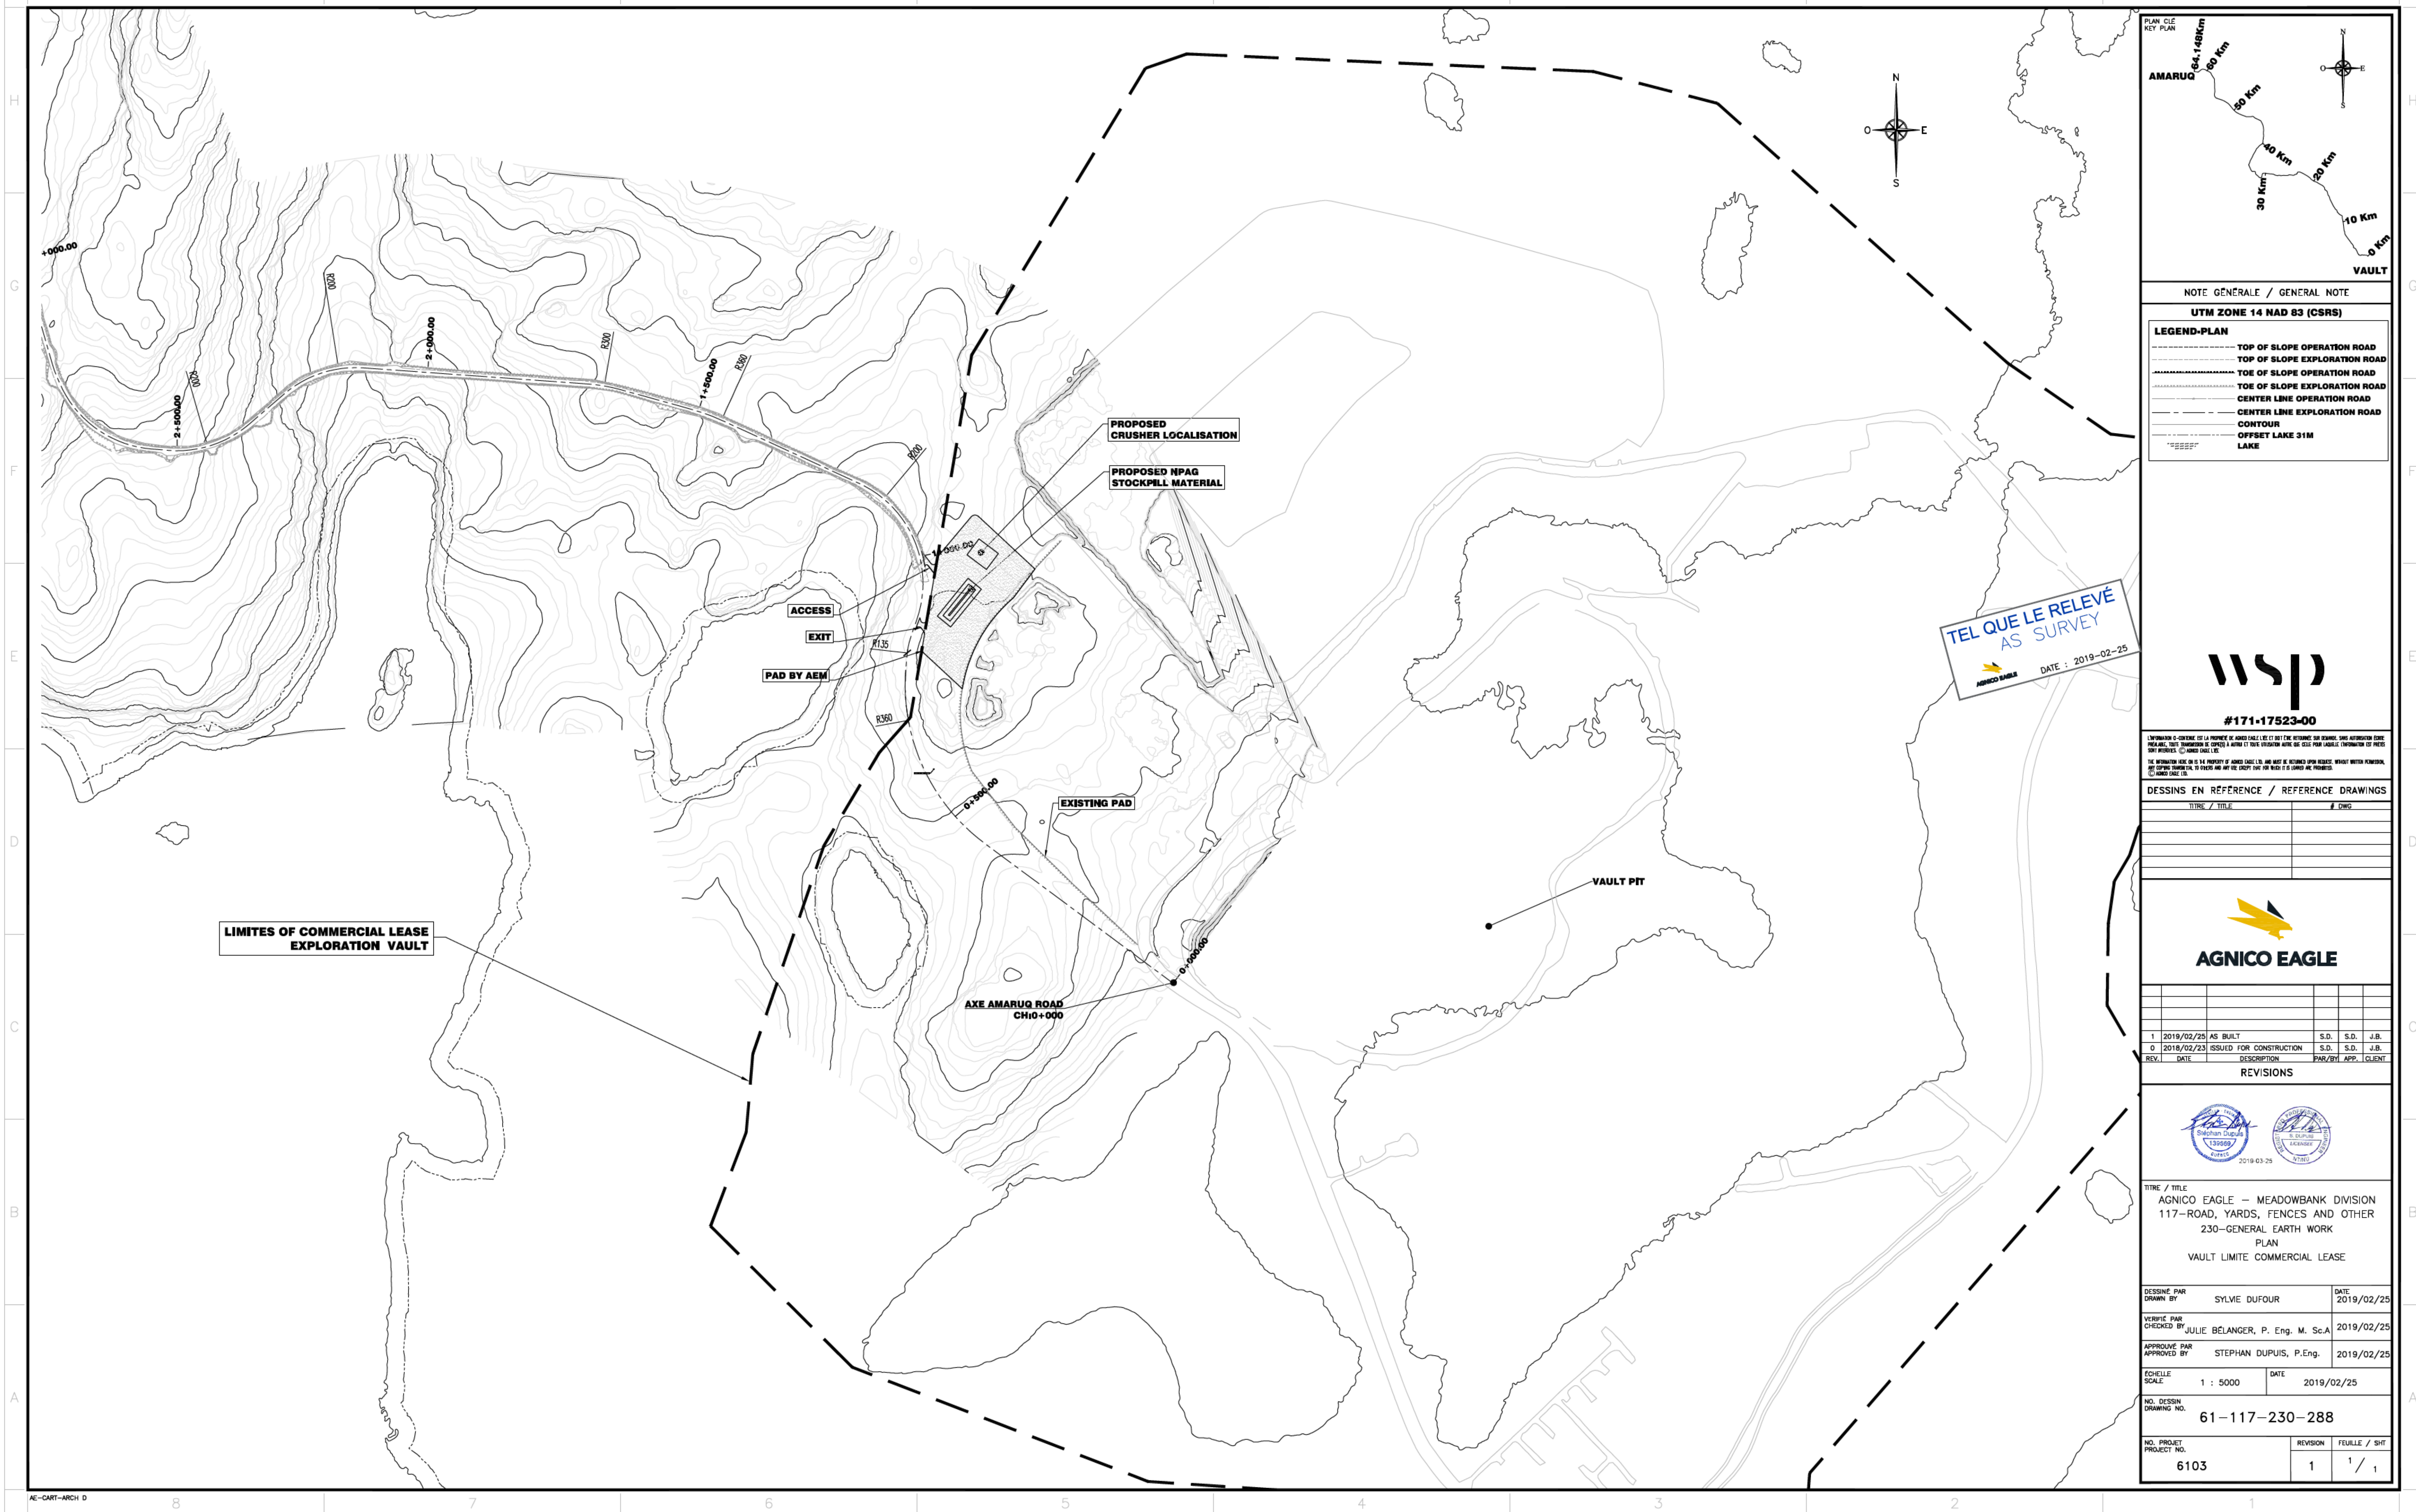

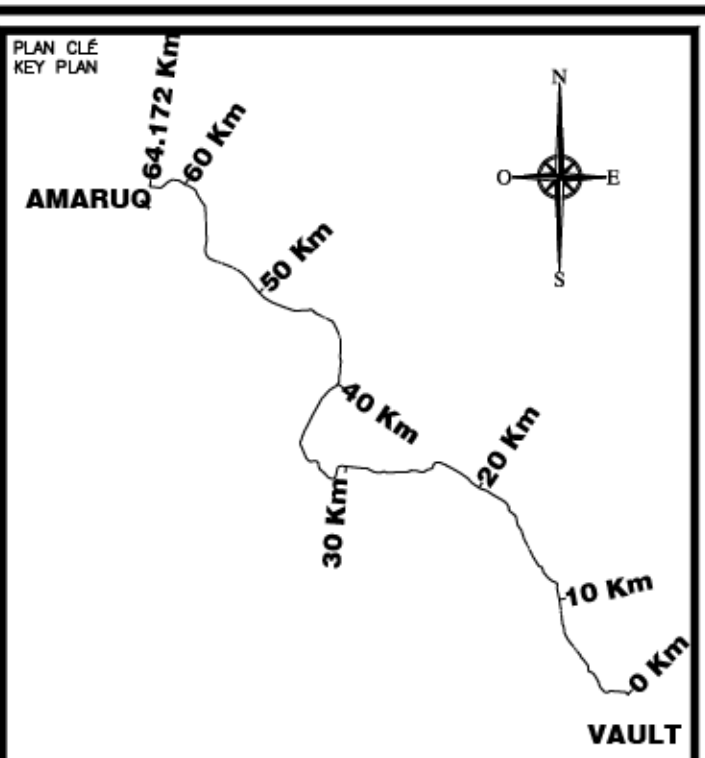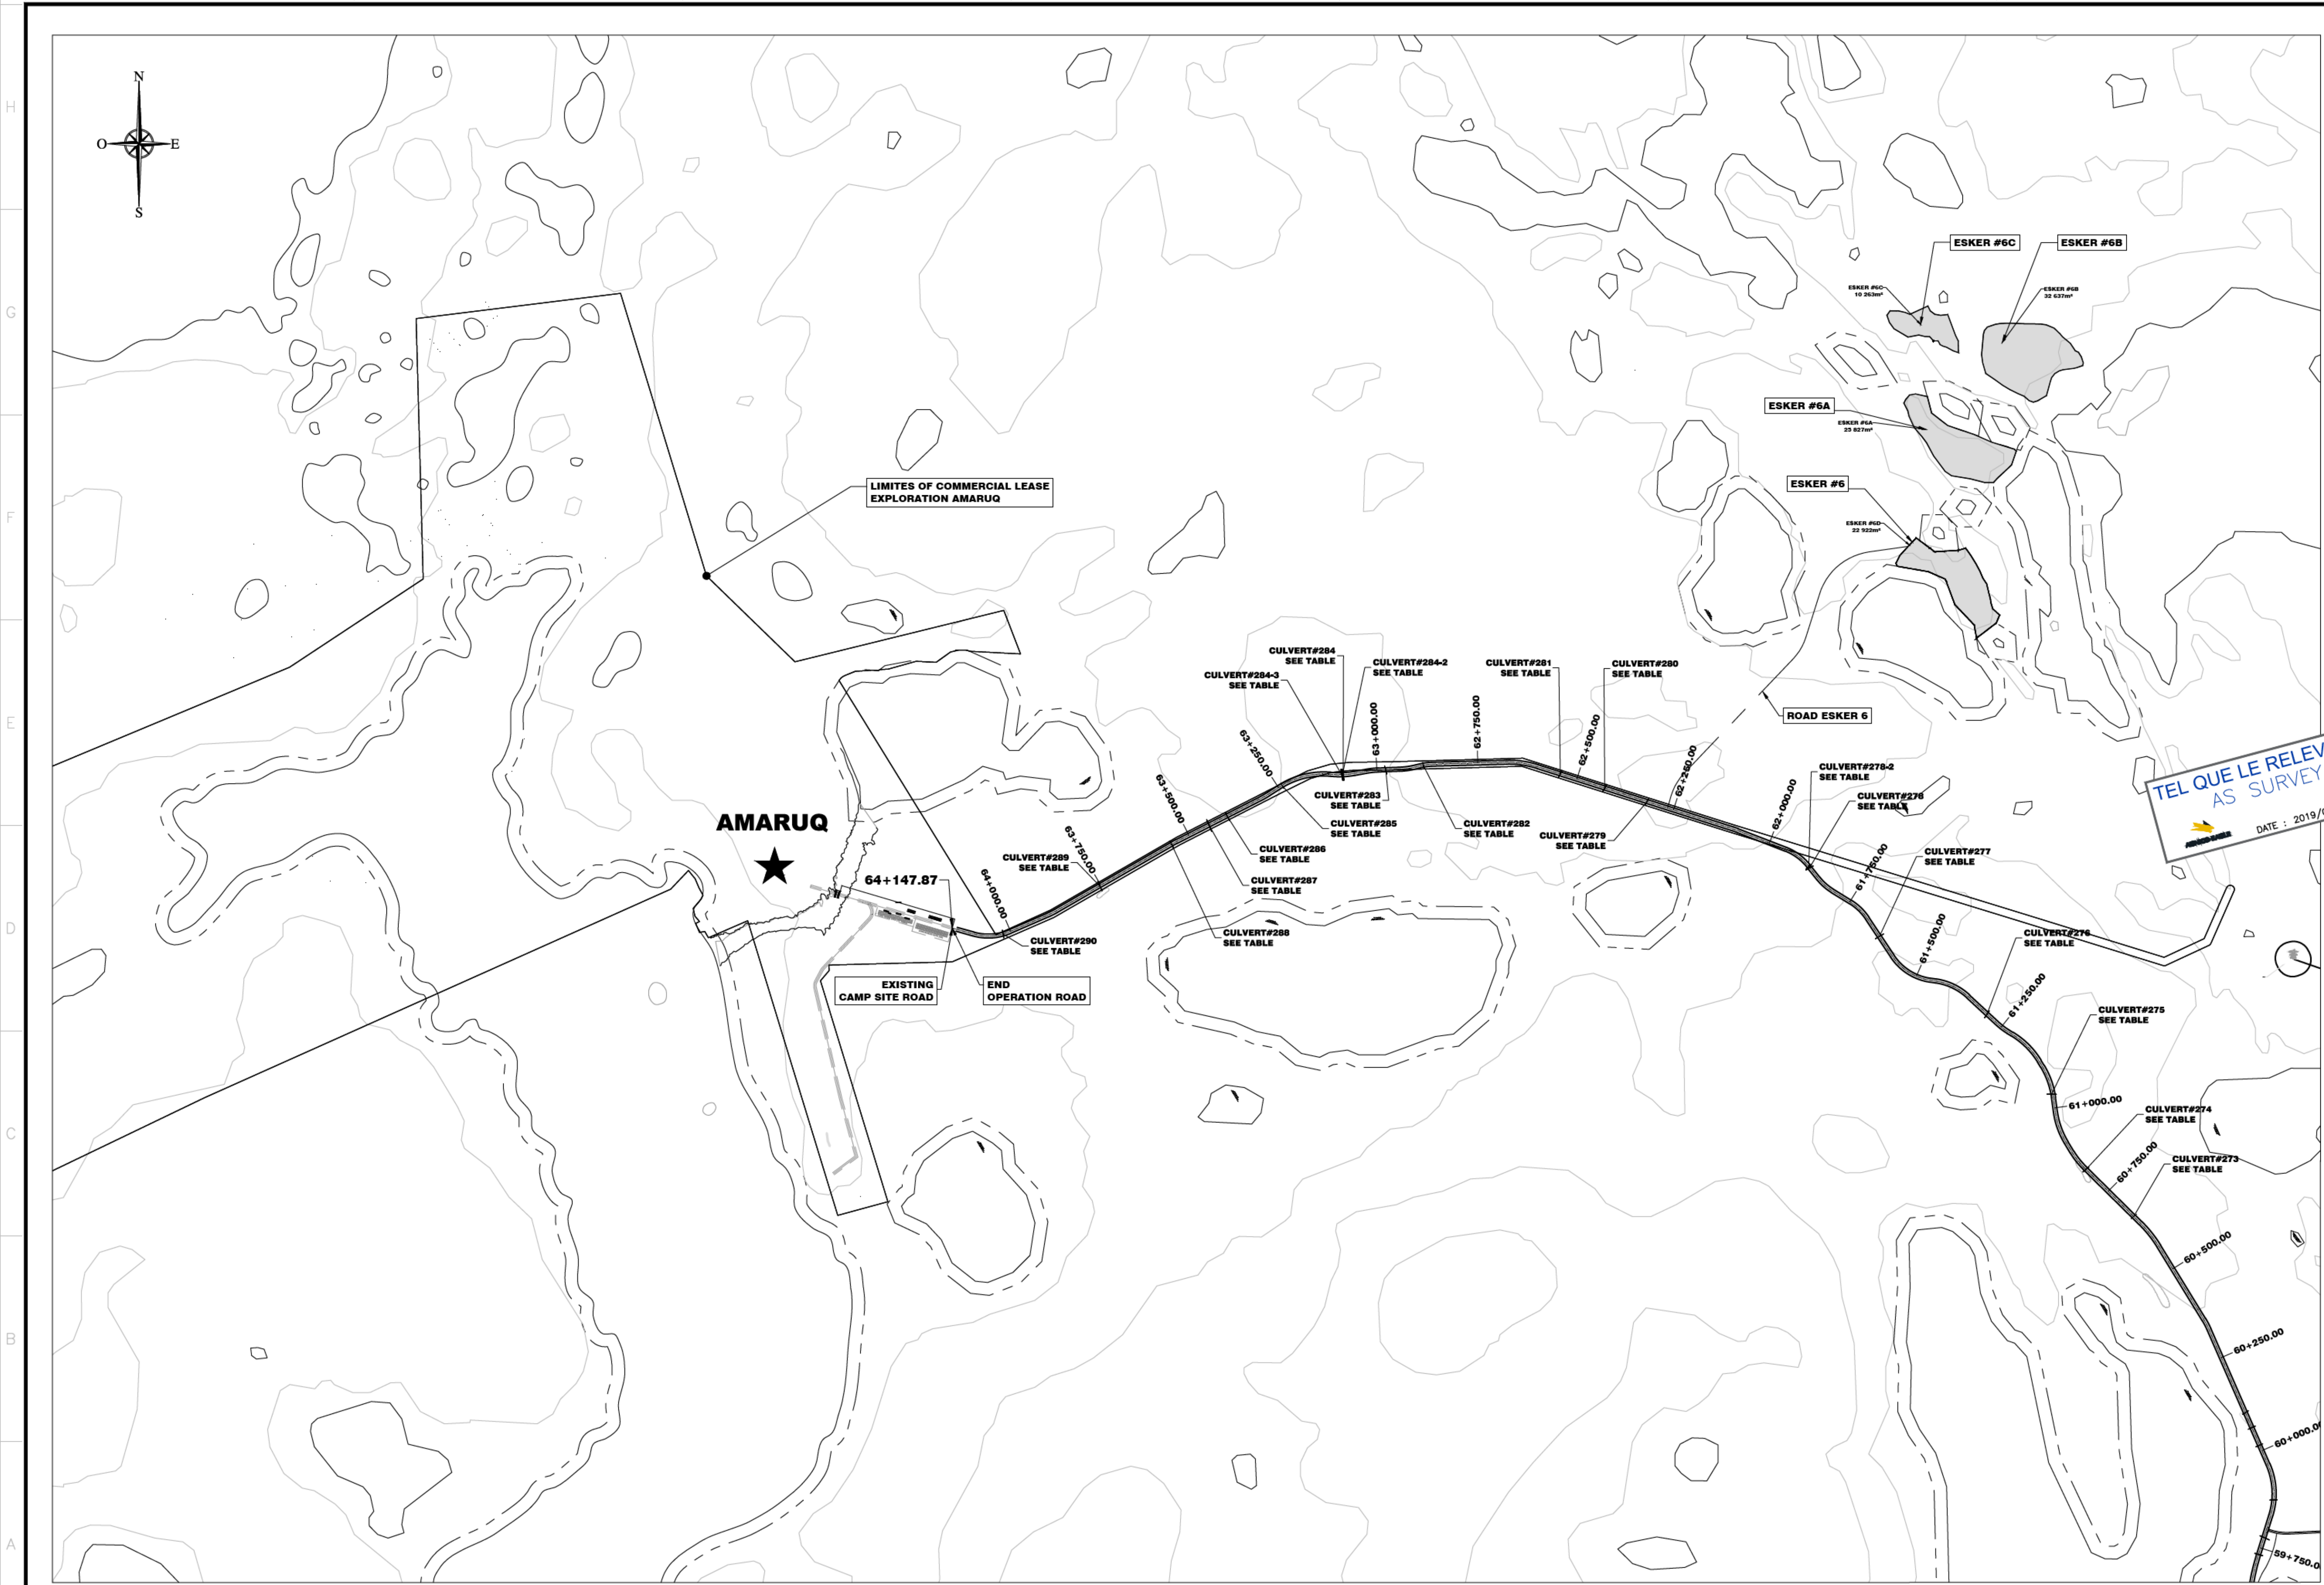

NOTE GÉNÉRALE / GENERAL NOTE

UTM ZONE 14 NAD 83 (CSRS)

LEGEND-PLAN

|     |                               |
|-----|-------------------------------|
| --- | TOP OF SLOPE OPERATION ROAD   |
| --- | TOE OF SLOPE EXPLORATION ROAD |
| --- | TOE OF SLOPE OPERATION ROAD   |
| --- | TOE OF SLOPE EXPLORATION ROAD |
| --- | CENTER LINE OPERATION ROAD    |
| --- | CENTER LINE EXPLORATION ROAD  |
| --- | CONTOUR                       |
| --- | OFFSET LAKE 31M               |
| --- | LAKE                          |

**wsp**

#171-17523-00

L'INFORMATION CONTENUE EST LA PROPRIÉTÉ DE AGNICO EAGLE LTD ET NE DOIT ÊTRE RÉVÉLÉE À UN TIERCE, SANS AUTORISATION ÉCRITE DE AGNICO EAGLE LTD. L'INFORMATION CONTENUE EST LA PROPRIÉTÉ DE AGNICO EAGLE LTD ET NE DOIT ÊTRE RÉVÉLÉE À UN TIERCE, SANS AUTORISATION ÉCRITE DE AGNICO EAGLE LTD.

DATE : 2019/02/25

DESSINS EN RÉFÉRENCE / REFERENCE DRAWINGS

| TITRE / TITLE | # DWG |
|---------------|-------|
|               |       |
|               |       |
|               |       |
|               |       |
|               |       |

**AGNICO EAGLE**

| REV. | DATE       | DESCRIPTION             | PAR/ENR. | APP. | CLIENT |
|------|------------|-------------------------|----------|------|--------|
| 1    | 2019/02/25 | ISSUED FOR CONSTRUCTION | S.D.     | S.D. | J.B.   |
| 0    | 2018/02/23 |                         | S.D.     | S.D. | J.B.   |

REVISIONS

|            |            |
|------------|------------|
|            |            |
| 2019-03-25 | 2019-03-25 |

TITRE / TITLE

AGNICO EAGLE - MEADOWBANK DIVISION

117-ROAD, YARDS, FENCES AND OTHER

230-GENERAL EARTH WORK


PLAN

WHALE TAIL CONNECTION VIEW

|                             |                                  |                    |
|-----------------------------|----------------------------------|--------------------|
| DESSINÉ PAR<br>DRAWN BY     | SYLVIE DUFOUR                    | DATE<br>2019-02-25 |
| VÉRIFIÉ PAR<br>CHECKED BY   | JULIE BÉLANGER, P. Eng. M. Sc.A. | 2019-02-25         |
| APPROUVÉ PAR<br>APPROVED BY | STEPHAN DUPUIS, P.Eng.           | 2019-02-25         |
| ÉCHELLE<br>SCALE            | 1 : 75000                        | DATE<br>2019-02-25 |

|                           |                |
|---------------------------|----------------|
| NO. DESIGN<br>DRAWING NO. | 61-117-230-289 |
| NO. PROJET<br>PROJECT NO. | 6103           |
| REVISION                  | 1              |
| FEUILLE / SHEET           | 1 / 1          |



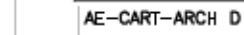

UTM ZONE 14 NAD 83 (CSRS)

宗

---

INFORMATION IS-CONTENE EST LA PROPRIÉTÉ DE ADONIS EAGLE LTD ET DOIT ÊTRE RETENUE, SUR DEMANDE, SANS AUTORISATION ÉCRITE  
INDIVIDUELLE, TOUTE TRANSMISSION DE COPIES À AUTRUI ET TOUTE UTILISATION AUTRE QUE CELLE POUR LAQUELLE L'INFORMATION EST FOURNIE  
SONT INTERDITES. © ADONIS EAGLE LTD.

THE INFORMATION HERE ON IS THE PROPERTY OF ADONIS EAGLE LTD AND MUST BE RETURNED UPON REQUEST, WITHOUT WRITTEN PERMISSION,  
BY COPYING TRANSMITTAL TO OTHERS AND ANY USE EXCEPT THAT FOR WHICH IT IS LOANED ARE PROHIBITED.  
© ADONIS EAGLE LTD.

| TITRE / TITLE | # DWG |
|---------------|-------|
|               |       |
|               |       |
## REVISIONS



|            |      |
|------------|------|
| ESSINÉ PAR | DATE |
|------------|------|



|                           |                              |            |
|---------------------------|------------------------------|------------|
| VERIFIÉ PAR<br>CHECKED BY | J. BÉLANGER P. Eng. M. Sc. A | 2018-02-25 |
|---------------------------|------------------------------|------------|

APPROVED BY STEPHAN DUPUIS, P.Eng. 2019-02-25

|      |           |            |
|------|-----------|------------|
| CALE | INDICATED | 2019-02-25 |
|------|-----------|------------|

|           |          |               |
|-----------|----------|---------------|
| D. PROJET | REVISION | FEUILLE / SHT |
|-----------|----------|---------------|

\_\_\_\_\_

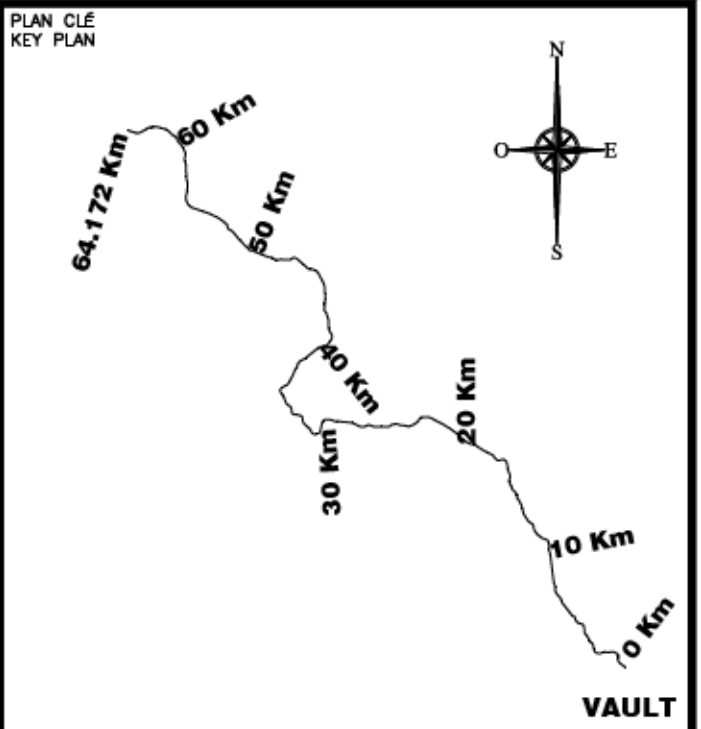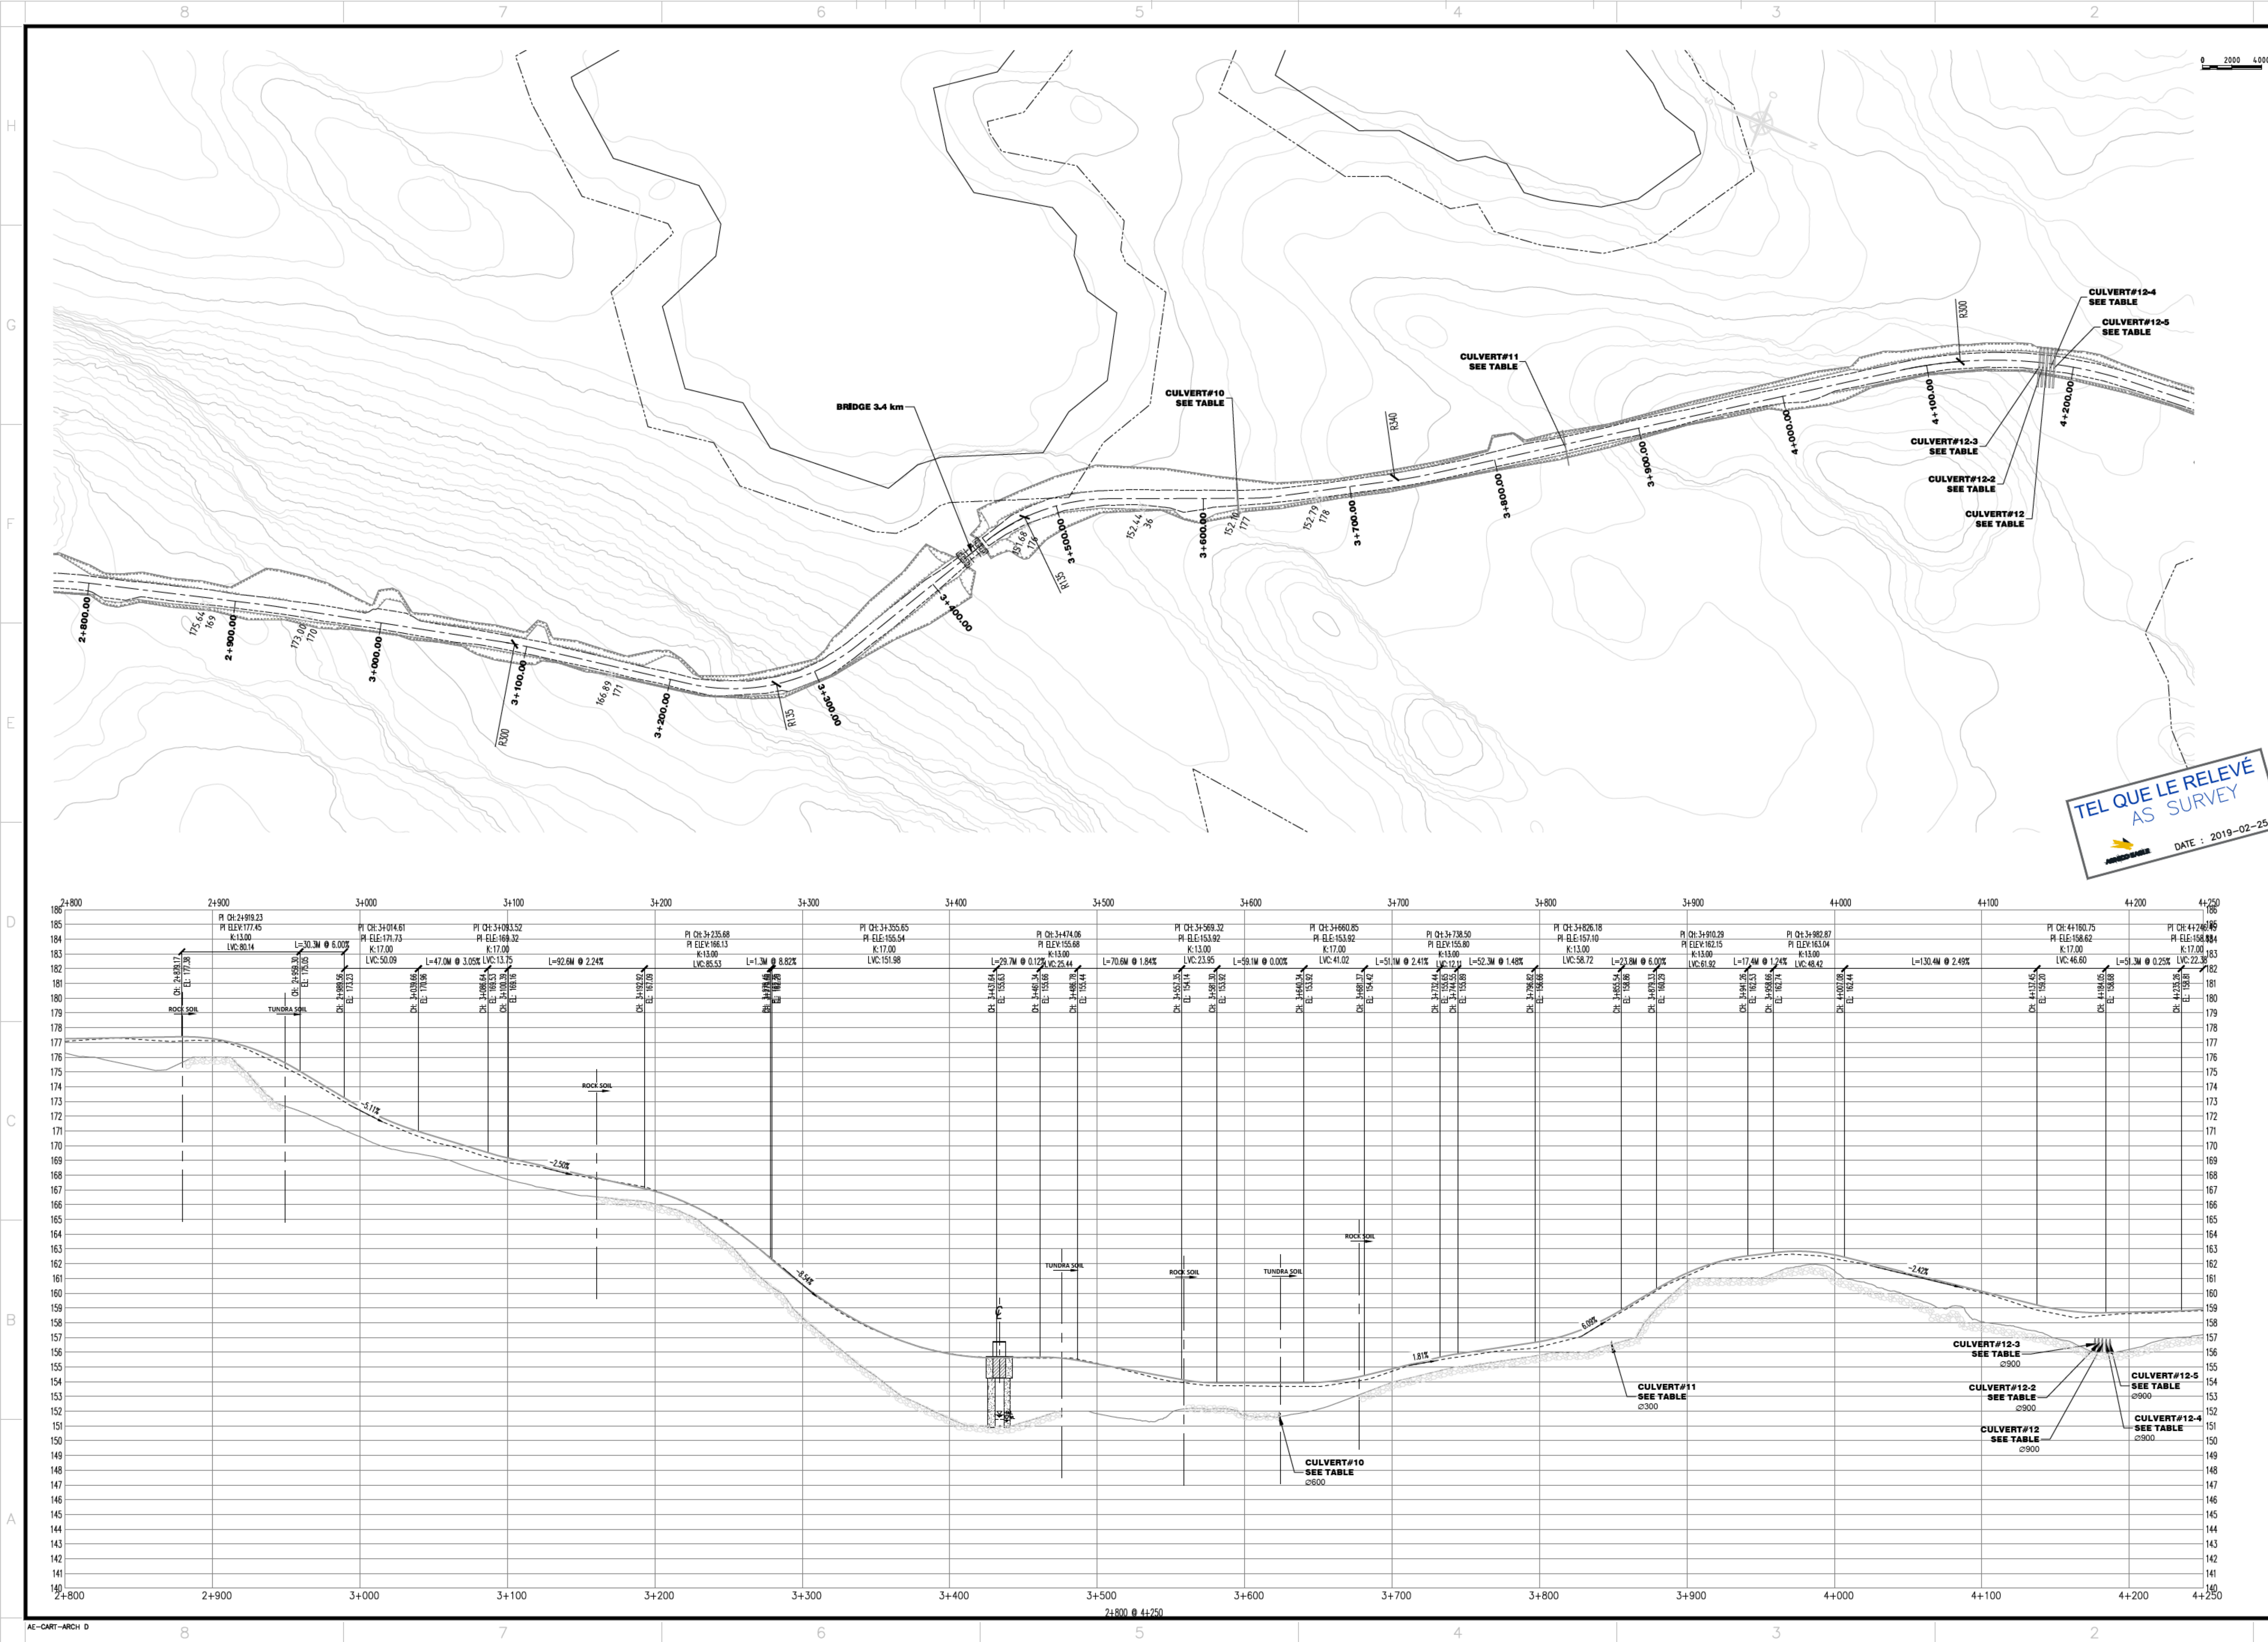

NOTE GÉNÉRALE / GENERAL NOTE

UTM ZONE 14 NAD 83 (CSRS)

LEGEND-PLAN

|                            |                             |                             |                            |         |                 |      |                    |
|----------------------------|-----------------------------|-----------------------------|----------------------------|---------|-----------------|------|--------------------|
| GRAVEL EDGE-OPERATION ROAD | TOP OF SLOPE-OPERATION ROAD | TOE OF SLOPE-OPERATION ROAD | CENTER LINE-OPERATION ROAD | CONTOUR | OFFSET LAKE 31M | LAKE | ARCHEOLOGICAL SITE |
|----------------------------|-----------------------------|-----------------------------|----------------------------|---------|-----------------|------|--------------------|

LEGEND-PROFILE

|               |        |               |      |               |                |
|---------------|--------|---------------|------|---------------|----------------|
| TOP HAUL ROAD | TUNDRA | SMOOTH TUNDRA | ROCK | AS SURVEY-TOP | OPERATION ROAD |
|---------------|--------|---------------|------|---------------|----------------|

NOTE:  
BUILD A TURN AWAY BAY AT EVERY 150m,  
ON THE SAME SIDE AS THE PULLOUTS BAYS

**wsp**

#171-17523-00

INFORMATION IS CONTAINED IN THIS DRAWING IS THE PROPERTY OF WSP AND MUST BE RETURNED TO WSP IMMEDIATELY UPON COMPLETION OF THE PROJECT. NO PART OF THIS DRAWING IS TO BE REPRODUCED OR TRANSMITTED IN ANY FORM OR BY ANY MEANS, ELECTRONIC OR MECHANICAL, WITHOUT THE WRITTEN PERMISSION OF WSP. WSP AND ITS EMPLOYEES SHALL BE RESPONSIBLE FOR THE ACCURACY OF THE INFORMATION PROVIDED. WSP AND ITS EMPLOYEES SHALL NOT BE RESPONSIBLE FOR THE ACCURACY OF THE INFORMATION PROVIDED BY OTHERS.

DESSINS EN RÉFÉRENCE / REFERENCE DRAWINGS

| TITRE / TITLE | # DWG |
|---------------|-------|
|               |       |
|               |       |
|               |       |
|               |       |



|      |            |                         |           |      |        |
|------|------------|-------------------------|-----------|------|--------|
| 1    | 2019/02/25 | AS SURVEY               | S.D.      | S.D. | J.B.   |
| 2    | 2019/02/23 | ISSUED FOR CONSTRUCTION | S.D.      | S.D. | J.B.   |
| REV. | DATE       | DESCRIPTION             | PREP/APP. | APP. | CLIENT |

REVISIONS

|  |  |  |  |  |  |
|--|--|--|--|--|--|
|  |  |  |  |  |  |
|  |  |  |  |  |  |
|  |  |  |  |  |  |
|  |  |  |  |  |  |
|  |  |  |  |  |  |

TITRE / TITLE

AGNICO EAGLE - MEADOWBANK DIVISION

117-ROAD, YARDS, FENCES AND OTHER

230-GENERAL EARTH WORK

PLAN & PROFILE

ROAD-VULT TO WHALE TAIL PROJECT

2+800 @ 4+250

DESSINÉ PAR

DRAWN BY SYLVIE DUFOUR/GABRIEL NORMAND

DATE 2019-02-25

VÉRIFIÉ PAR

CHECKED BY JULE BELANGER, P.Eng. M. Sc.A

2019-02-25

APPROUVÉ PAR

APPROVED BY STEPHAN DUPUIS, P.Eng.

2019-02-25

ÉCHELLE

SCALE INDICATED

DATE 2019-02-25

NO. DESIGN  
DRAWING NO. 61-117-230-292

NO. PROJECT  
PROJECT NO. 6103

REVISION 1

FEUILLE / SHEET 1 / 1