
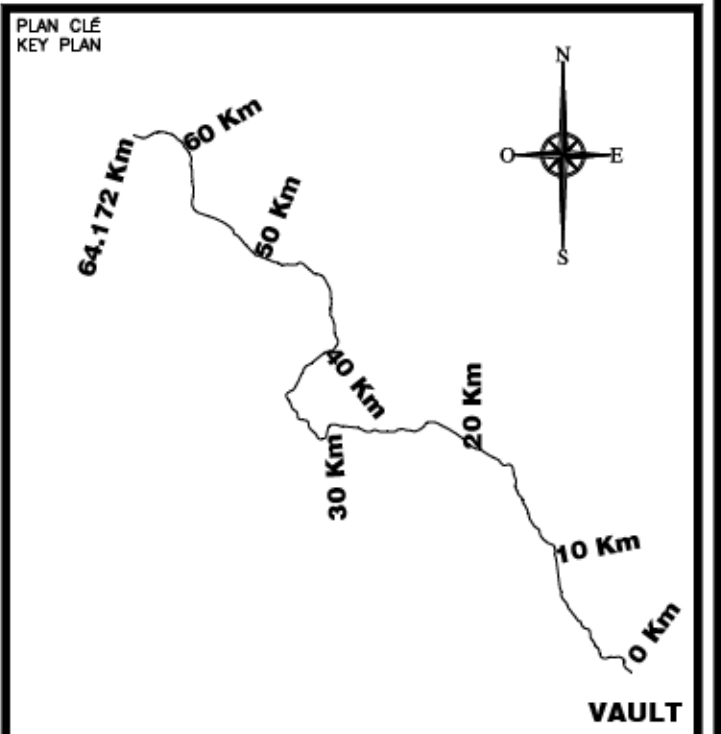
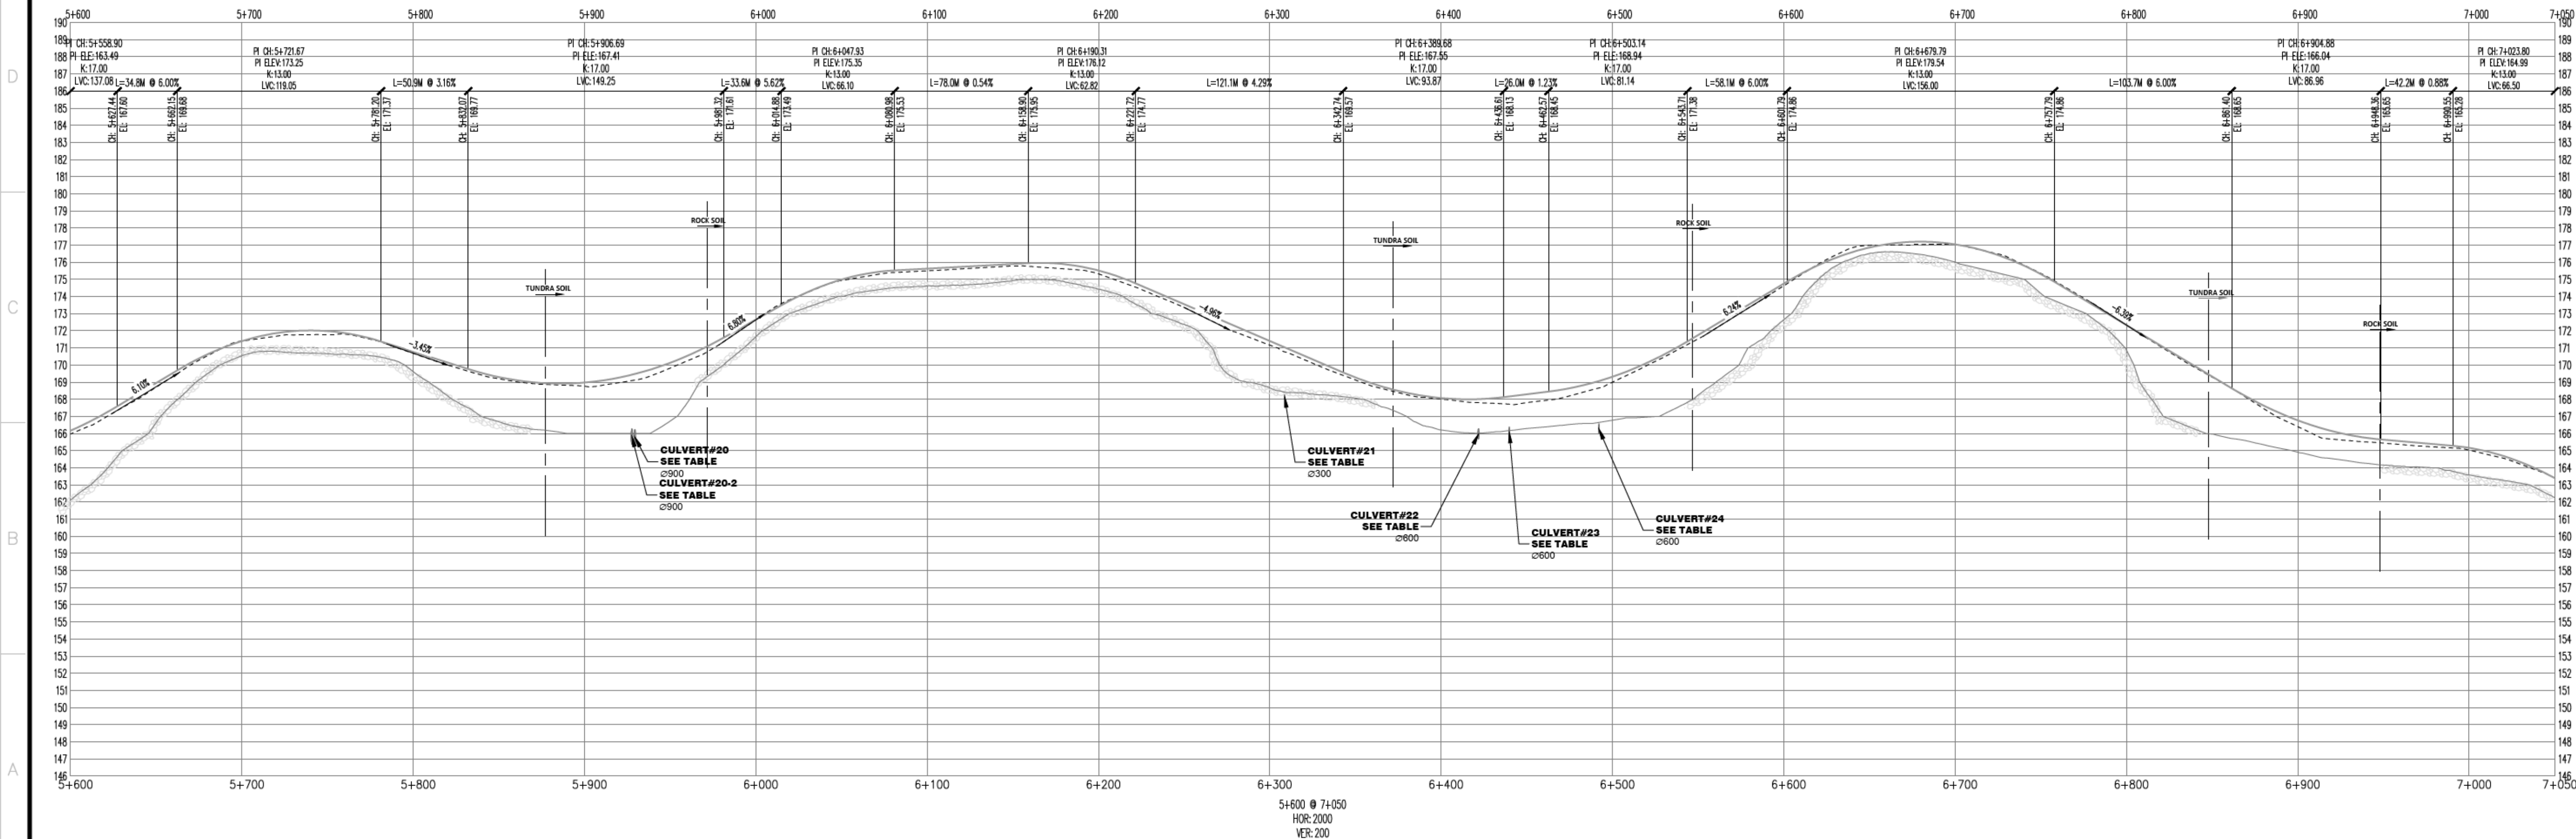


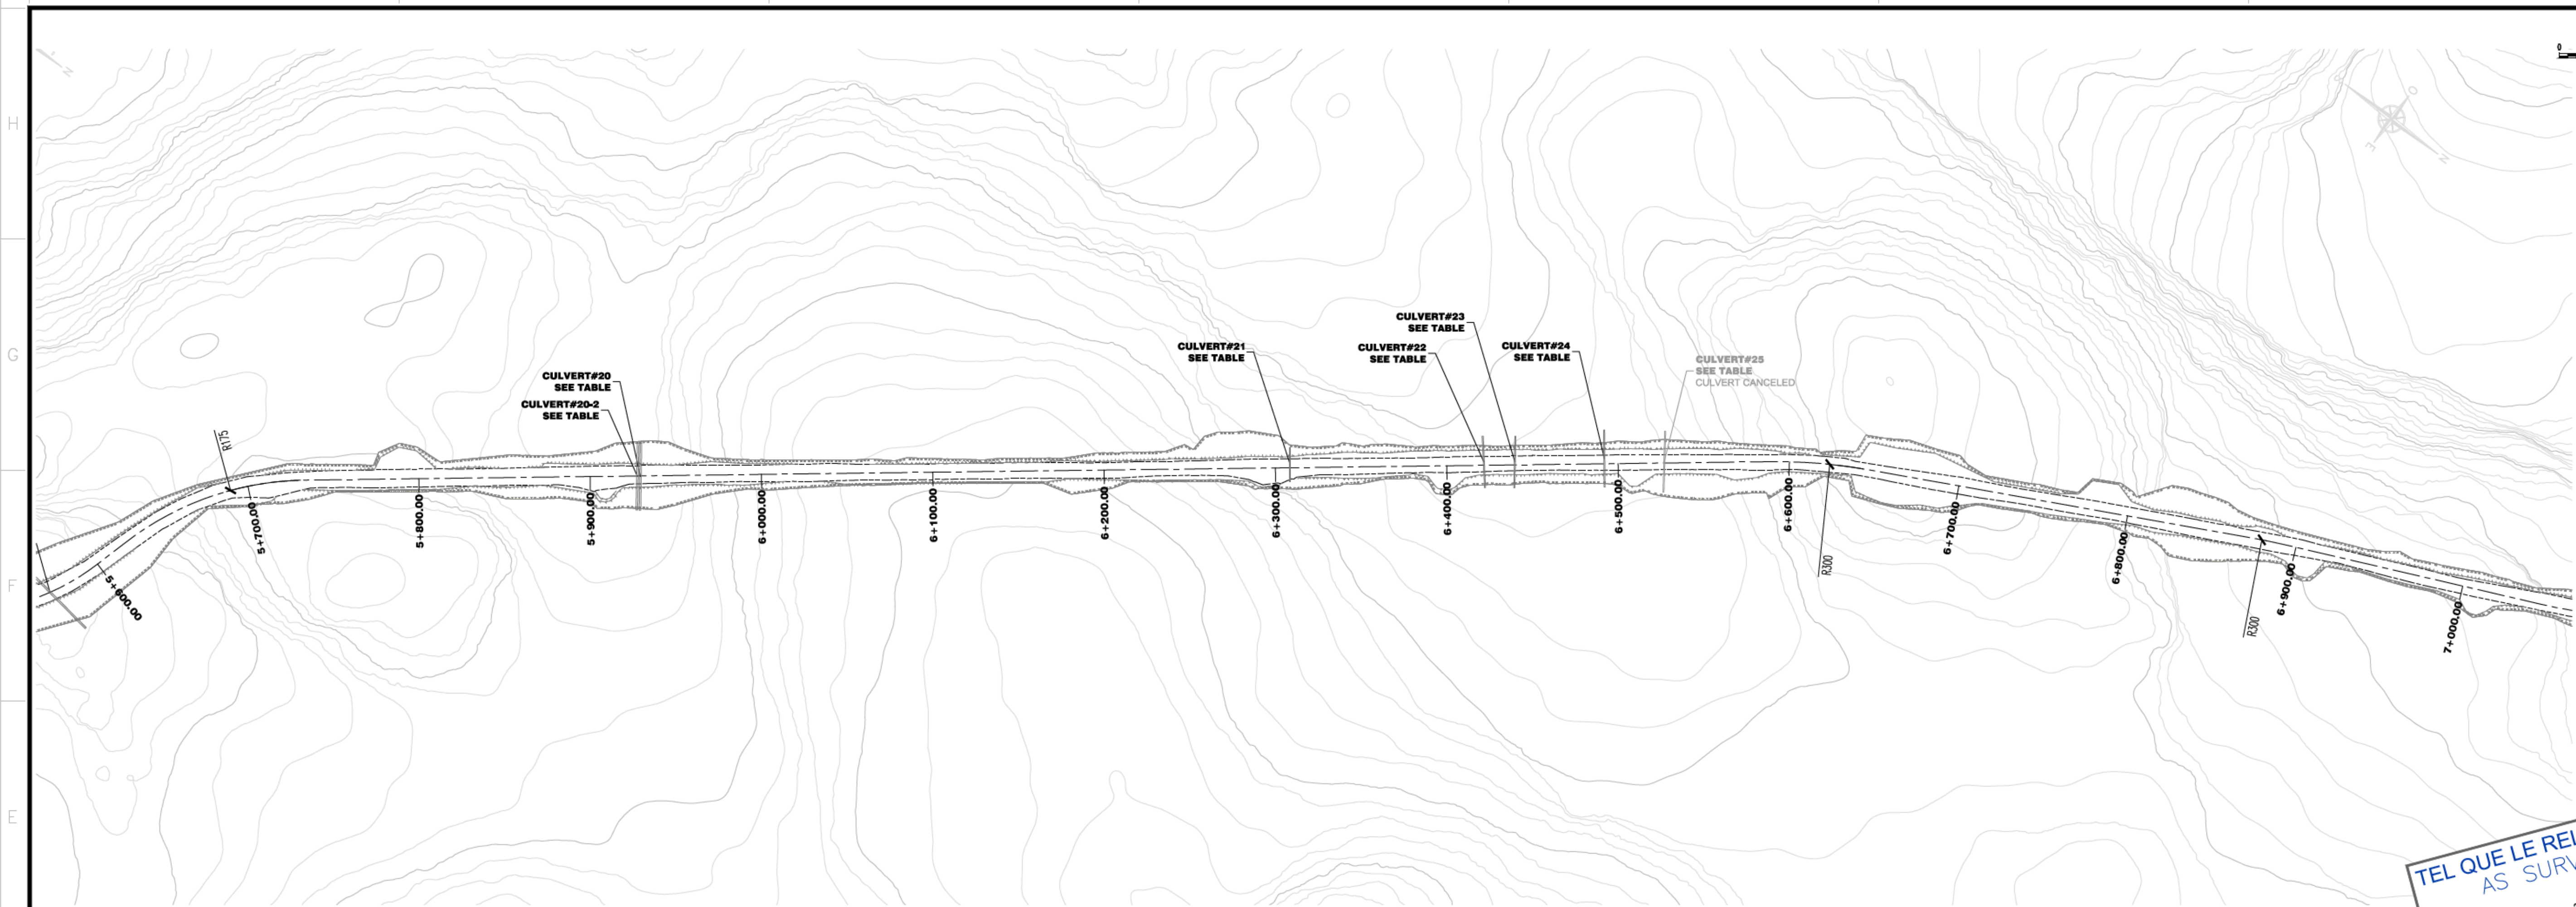

NOTE GÉNÉRALE / GENERAL NOTE

UTM ZONE 14 NAD 83 (CSRS)

LEGEND-PLAN

- GRAVEL EDGE-OPERATION ROAD
- TOP OF SLOPE-OPERATION ROAD
- TOE OF SLOPE-OPERATION ROAD
- CENTER LINE-OPERATION ROAD
- CONTOUR
- OFFSET LAKE 31M
- LAKE
- ARCHEOLOGICAL SITE

LEGEND-PROFILE

- TOP HAUL ROAD
- TUNDRA
- SMOOTH TUNDRA
- ROCK
- AS SURVEY-TOP
- OPERATION ROAD

NOTE:
BUILD A TURN AWAY BAY AT EVERY 150m,
ON THE SAME SIDE AS THE PULLOUTS BAYS

wsp

#171-17523-00

INFORMATION IS CONTAINED IN THIS DRAWING IS THE PROPERTY OF AGNICO EAGLE LTD. AND MUST BE RETURNED UPON REQUEST WITHOUT FURTHER FEE. NO INFORMATION SHALL BE THE PROPERTY OF AGNICO EAGLE LTD. AND MUST BE RETURNED UPON REQUEST WITHOUT FURTHER FEE. NO INFORMATION SHALL BE THE PROPERTY OF AGNICO EAGLE LTD. AND MUST BE RETURNED UPON REQUEST WITHOUT FURTHER FEE.

DESSINS EN RÉFÉRENCE / REFERENCE DRAWINGS

TITRE / TITLE	# DWG



REV.	DATE	DESCRIPTION	PAR/BY	APP.	CLIENT
1	2019/02/25	AS SURVEY	S.D.	S.D.	J.B.
2	2019/02/23	ISSUED FOR CONSTRUCTION	S.D.	S.D.	J.B.

REVISIONS




TITRE / TITLE
AGNICO EAGLE - MEADOWBANK DIVISION
117-ROAD, YARDS, FENCES AND OTHER
230-GENERAL EARTH WORK
PLAN & PROFILE
ROAD-VAULT TO WHALE TAIL PROJECT
5+600 @ 7+050

DESSINÉ PAR DRAWN BY SYLVIE DUFOUR/GABRIEL NORMAND	DATE 2019-02-25
VÉRIFIÉ PAR CHECKED BY JULE BELANGER, P.Eng. M. Sc.A	2019-02-25
APPROUVÉ PAR APPROVED BY STEPHAN DUPUIS, P.Eng.	2019-02-25

ÉCHELLE
SCALE: INDICATED DATE 2019-02-25

NO. DESIGN DRAWING NO. 61-117-230-294	NO. PROJET PROJECT NO. 6103	REVISION 1	FEUILLE / SHEET 1 / 1
--	--------------------------------	---------------	--------------------------

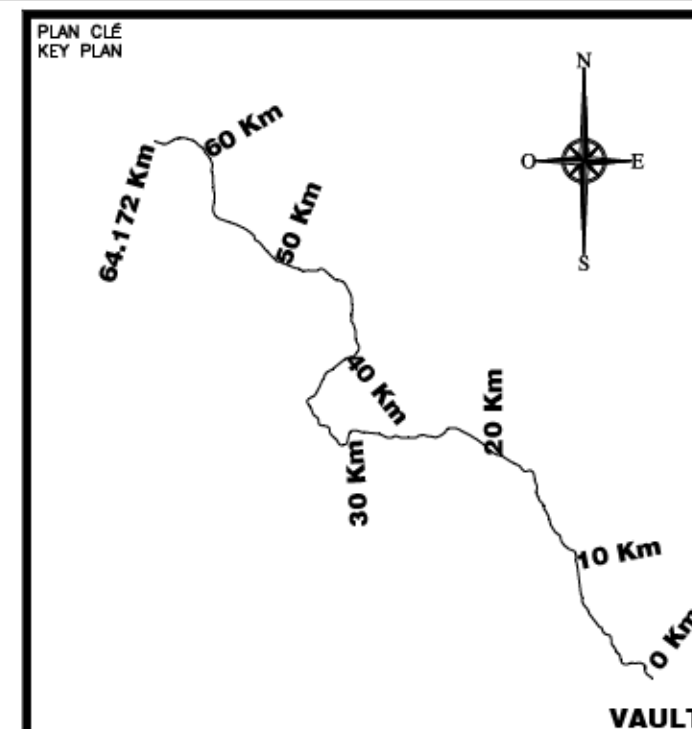

NOTE GÉNÉRALE / GENERAL NOTE

UTM ZONE 14 NAD 83 (CSRS)

LEGEND-PLAN



LEGEND-PROFILE

 TOP HAUL ROAD
 **TUNDRA**
 **SMOOTH TUNDRA**
 **ROCK**
 **AS SURVEY-TOP
OPERATION ROAD**

NOTE:
BUILD A TURN AWAY BAY AT EVERY 150m,
ON THE SAME SIDE AS THE PULLOUTS BAYS

wsp |

#171-17523-00

THE INFORMATION HEREON IS THE PROPERTY OF AIGMC CASUALTY LTD. AND MUST BE RETURNED UPON REQUEST, WITHOUT WRITTEN PERMISSION ANY COPYING TRANSMITTAL TO OTHERS AND ANY USE EXCEPT THAT FOR WHICH IT IS LOANED ARE PROHIBITED.

DESSINS EN RÉFÉRENCE / REFERENCE DRAWINGS

[illegible]

1	2019/02/25	AS SURVEY	S.D.	S.D.	J.B.
0	2018/02/23	ISSUED FOR CONSTRUCTION	S.D.	S.D.	J.B.
REV.	DATE	DESCRIPTION	PAR/BY	APP.	CLIENT

REVISIONS




TITLE / TITLE
AGNICO EAGLE — MEADOWBANK DIVISION
117—ROAD, YARDS, FENCES AND OTHER
230—GENERAL EARTH WORK
PLAN & PROFILE
ROAD—VAULT TO WHALE TAIL PROJECT
7+000 @ 8+450

DESSINÉ PAR	DATE
BRUNO B.	2018-09

DRAWN BY SYLVIE DUFOUR/GABRIEL NORMAND	2019-02-2
--	-----------

VERIFIÉ PAR
CHECKED BY JULIE BÉLANGER, P.Eng. M. Sc.A 2019-02-2

APPROUVE PAR	
--------------	--

APPROVED BY STEPHAN DUPUIS, P.Eng. 2019-02-2

ÉCHELLE SCALE	INDICATED	DATE
		2010 03 25

DATE	INDICATED	2019-02-25
------	-----------	------------

NO. DESSIN
DRAWING NO. 64 117 030 005



61-117-230-295

NO. PROJET	REVISION	FEUILLE / SH
------------	----------	--------------

PROJECT NO.		
6103	1	1 /

6103	1	7 1
------	---	-----

FILE NO. 61-117-230-SECTION 1-290

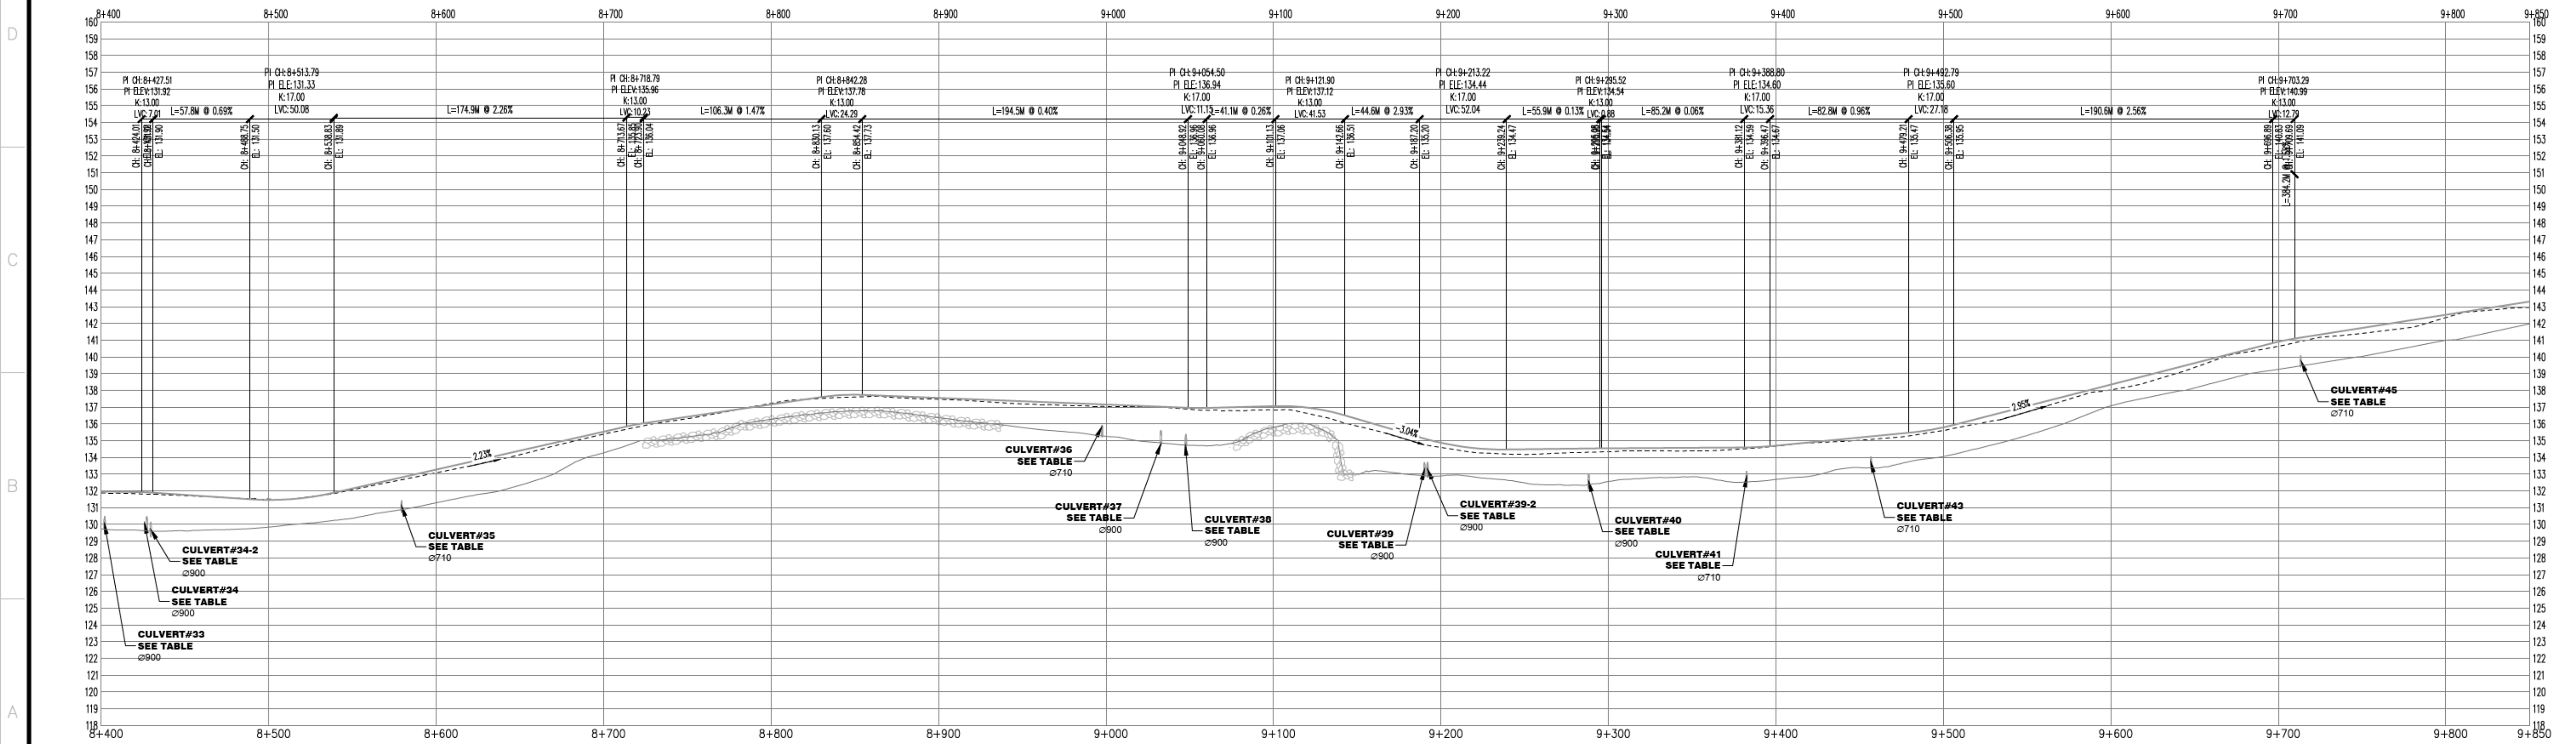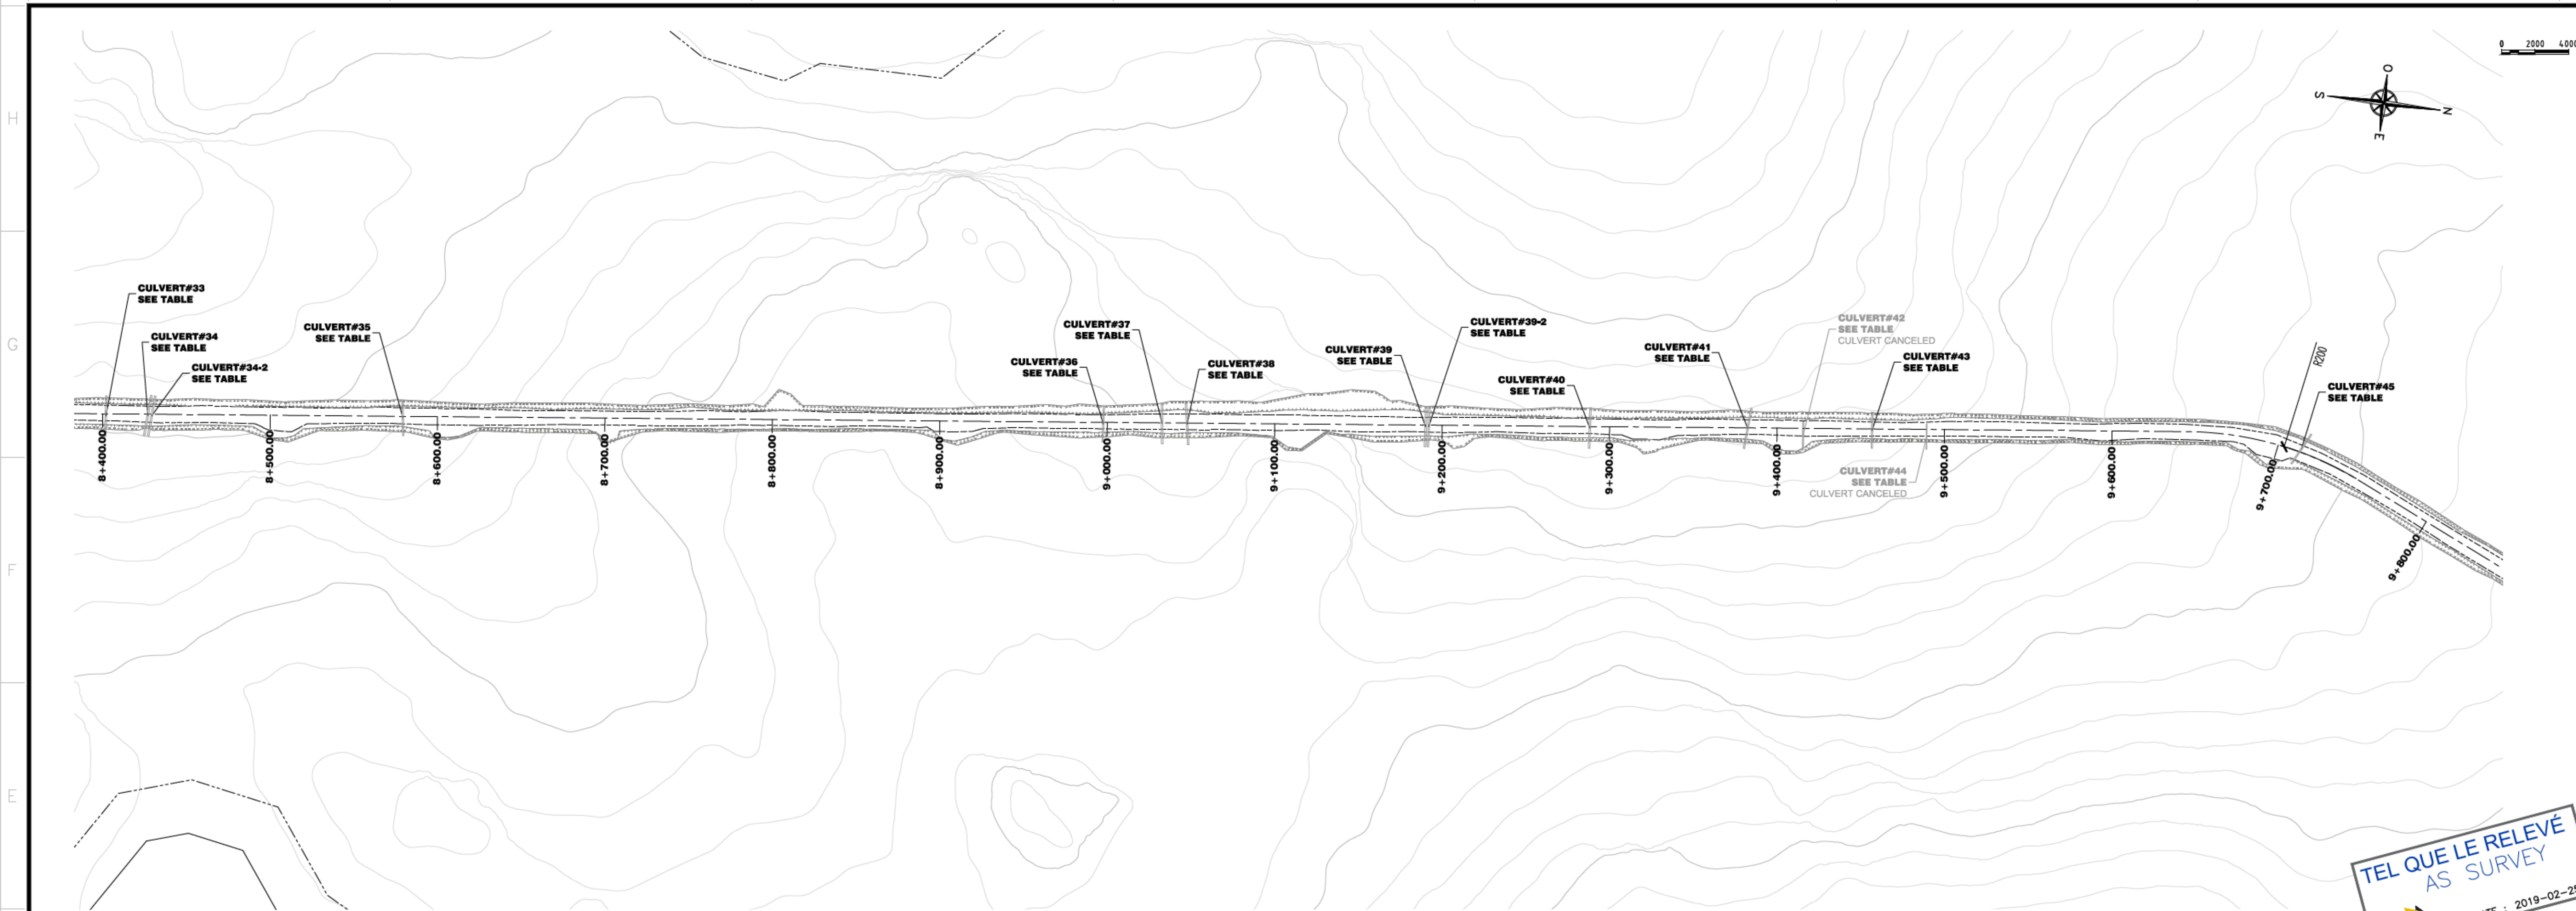

PLAN C/L
KEY PLAN

NOTE GÉNÉRALE / GENERAL NOTE

UTM ZONE 14 NAD 83 (CSRS)

LEGEND-PLAN

- GRAVEL EDGE-OPERATION ROAD
- TOP OF SLOPE-OPERATION ROAD
- TOE OF SLOPE-OPERATION ROAD
- CENTER LINE-OPERATION ROAD
- CONTOUR
- OFFSET LAKE 31M
- LAKE
- ARCHEOLOGICAL SITE

LEGEND-PROFILE

- TOP HAUL ROAD
- TUNDRA
- SMOOTH TUNDRA
- ROCK
- AS SURVEY-TOP
- OPERATION ROAD

NOTE:
BUILD A TURN AWAY BAY AT EVERY 150m,
ON THE SAME SIDE AS THE PULLOUTS BAYS

wsp

#171-17523-00

INFORMATION IS CONTAINED IN THIS DRAWING IS THE PROPERTY OF AGNICO EAGLE LTD. AND MUST BE RETURNED UPON REQUEST WITHOUT FURTHER FEE. NO OTHER INFORMATION IS TO BE RELEASED OR USED FOR ANY OTHER PURPOSE WITHOUT THE WRITTEN PERMISSION OF AGNICO EAGLE LTD.

DESSINS EN RÉFÉRENCE / REFERENCE DRAWINGS

TITRE / TITLE	# DWG

AGNICO EAGLE

REV.	DATE	DESCRIPTION	APP. BY	APP. CLIENT	
1	2019/02/25	AS SURVEY	S.D.	S.D.	J.B.
2	2019/02/25	ISSUED FOR CONSTRUCTION	S.D.	S.D.	J.B.

REVISIONS

NO.	REVISION	FEUILLE / SHEET
1	1	1 / 1

TITRE / TITLE
AGNICO EAGLE - MEADOWBANK DIVISION
117-ROAD, YARDS, FENCES AND OTHER
230-GENERAL EARTH WORK
PLAN & PROFILE
ROAD-VULT TO WHALE TAIL PROJECT
8+400 @ 9+850

DESSINÉ PAR
DRAWN BY SYLVIE DUFOUR/GABRIEL NORMAND DATE 2019-02-25

VERIFIÉ PAR
CHECKED BY JULE BELANGER, P.Eng. M. Sc.A 2019-02-25

APPROUVÉ PAR
APPROVED BY STEPHAN DUPUIS, P.Eng. 2019-02-25

ÉCHELLE
SCALE INDICATED DATE 2019-02-25

NO. DESIGN
DRAWING NO. 61-117-230-296


NO. PROJET
PROJECT NO. 6103

REVISION 1


FEUILLE / SHEET 1 / 1

AE-CART-ARCH D

FILE NO. 61-117-230-SECTION 1-2960301.dwg

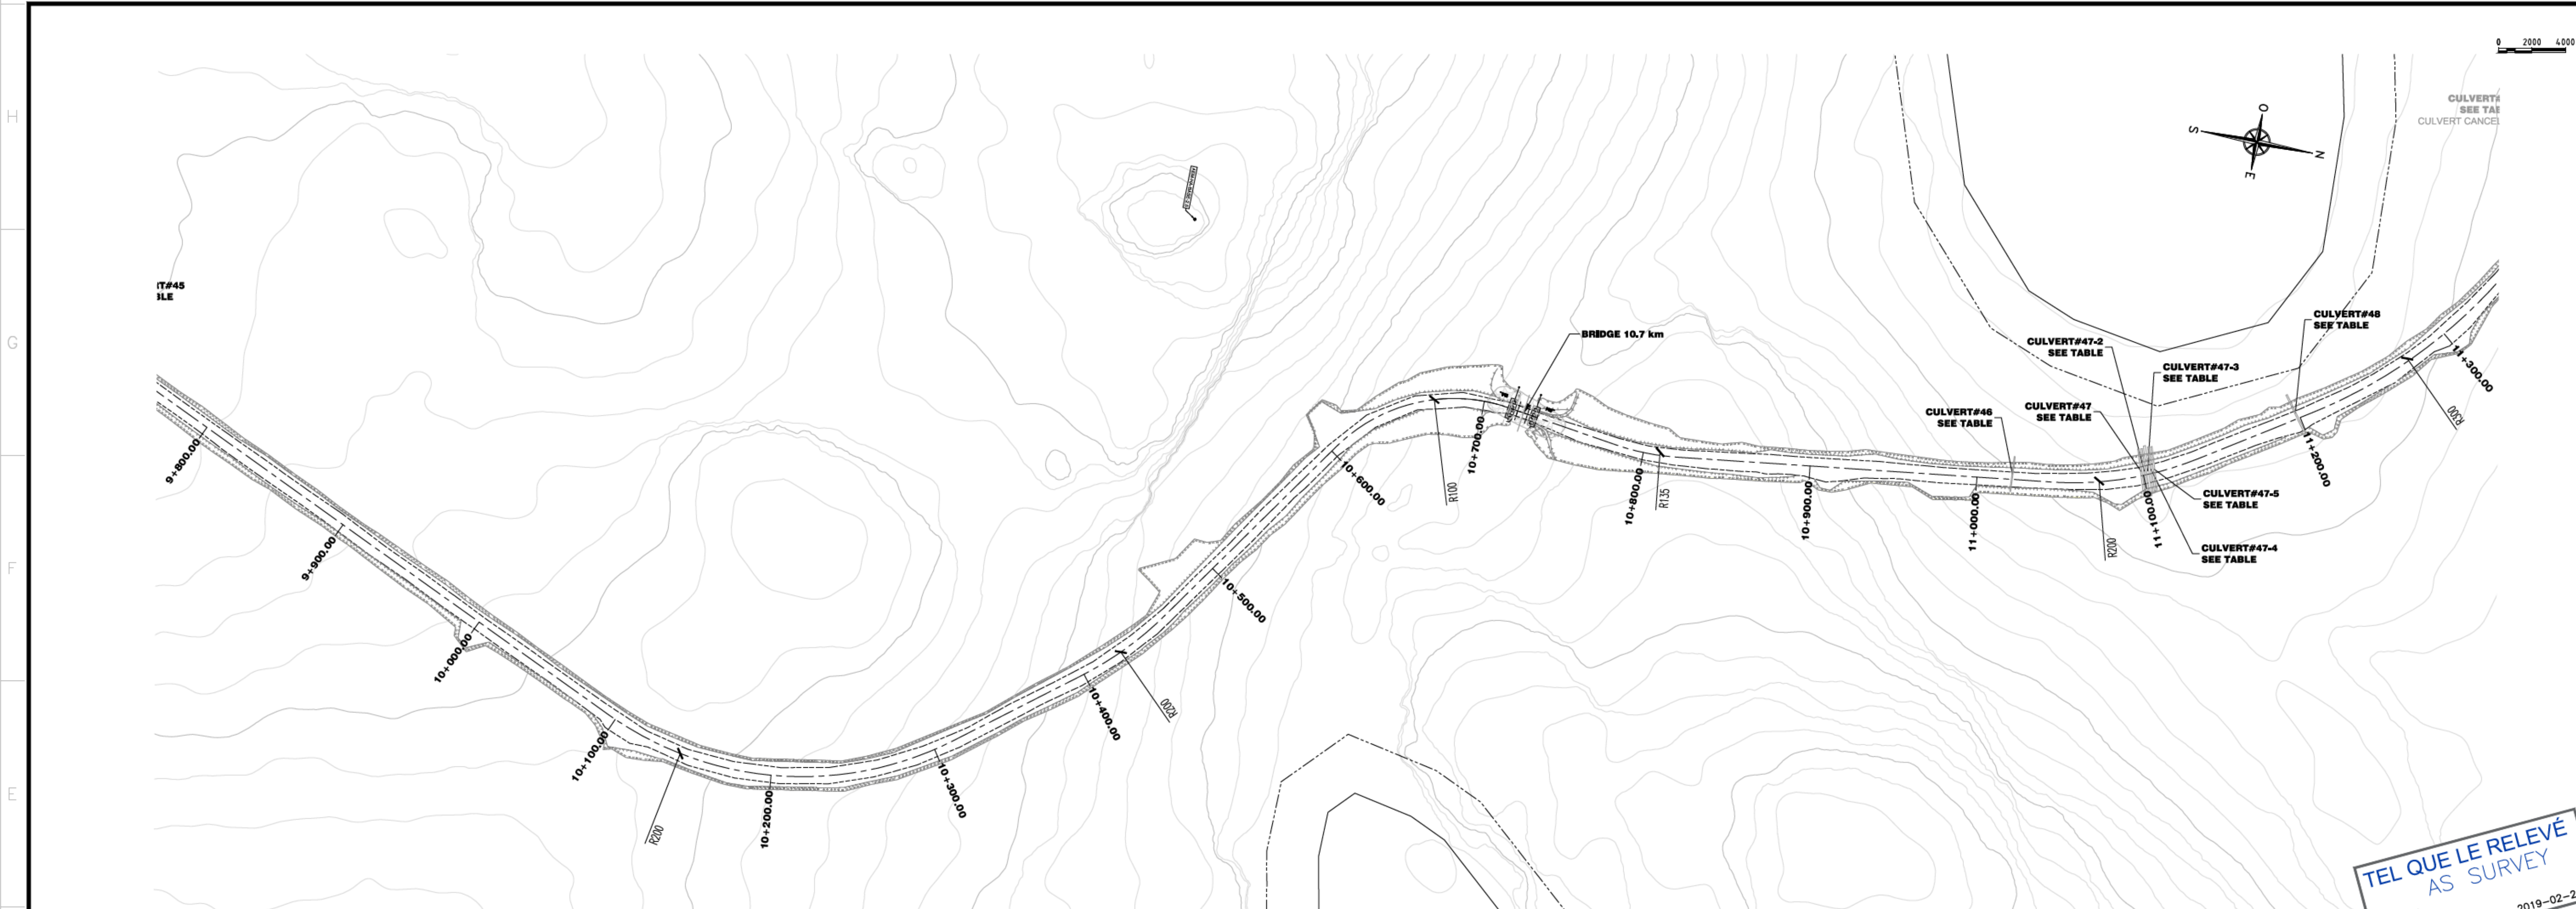

TEL QUE LE RELEVÉ
AS SURVEY
DATE : 2019-02-25

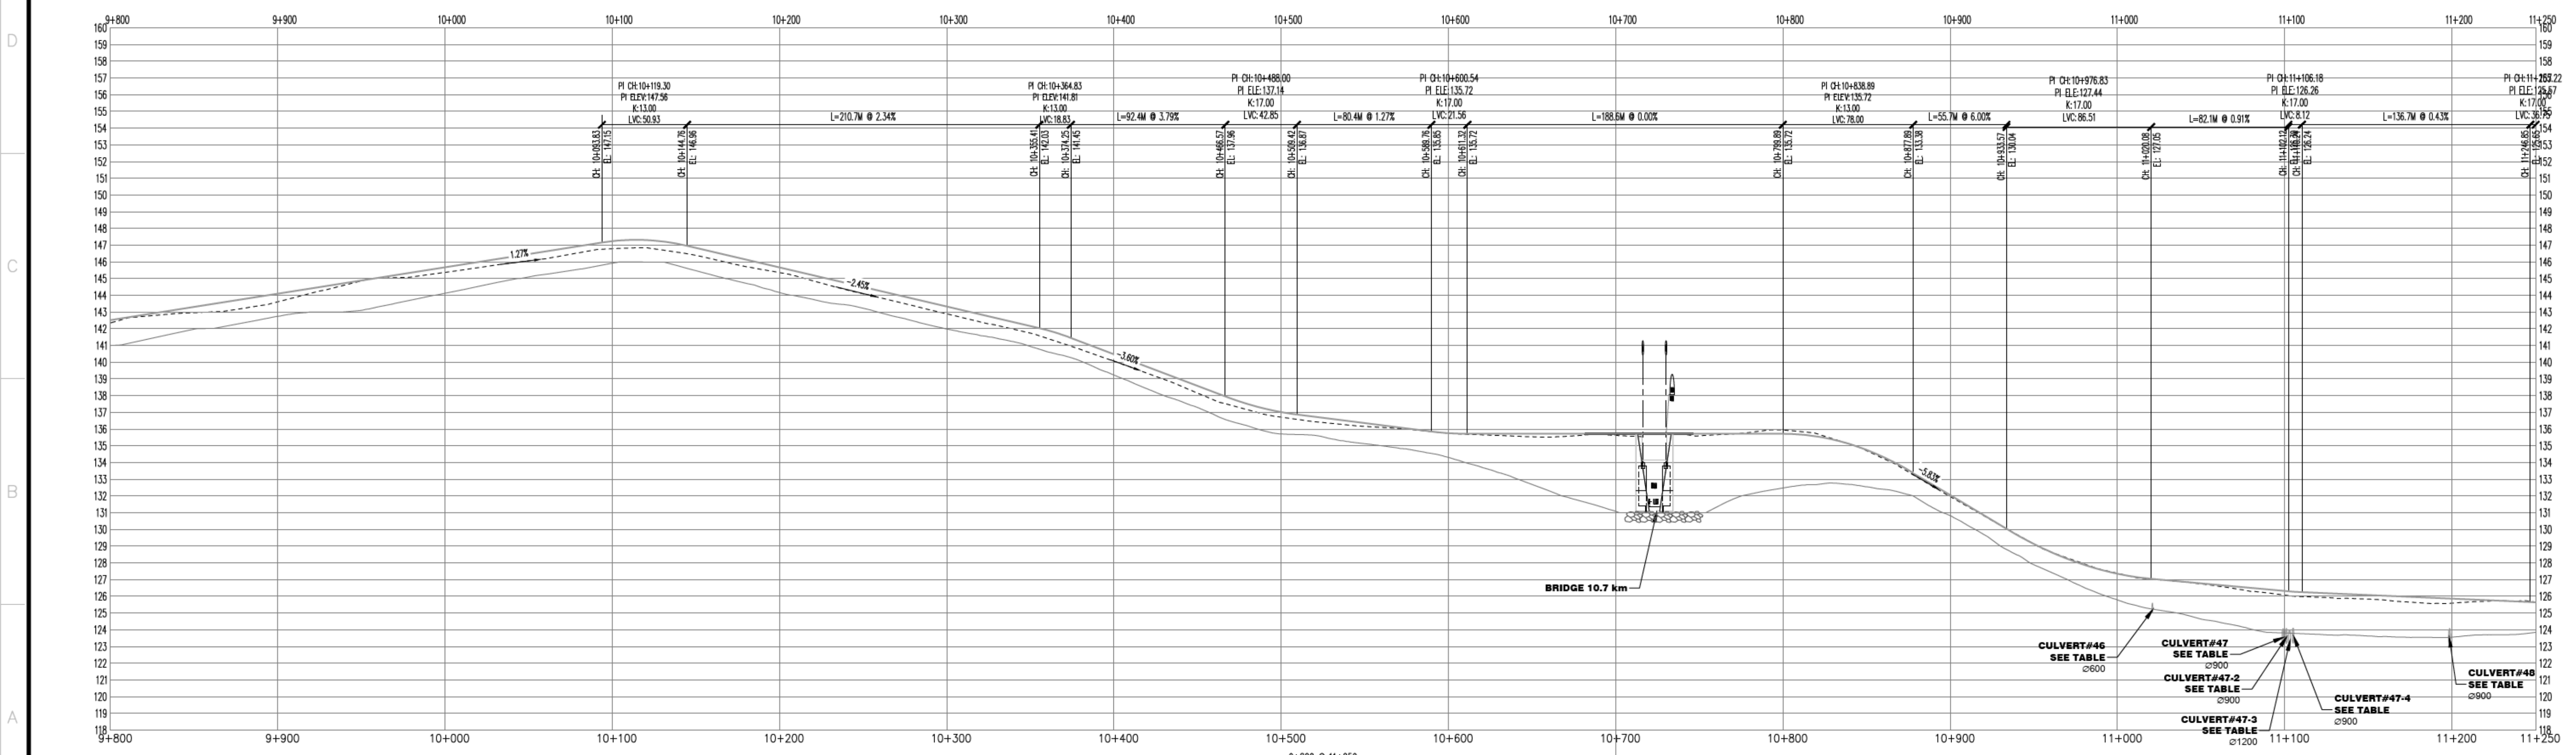

PLAN CLE
KEY PLAN

NOTE GÉNÉRALE / GENERAL NOTE

UTM ZONE 14 NAD 83 (CSRS)

LEGEND-PLAN

- GRAVEL EDGE-OPERATION ROAD
- TOP OF SLOPE-OPERATION ROAD
- TOE OF SLOPE-OPERATION ROAD
- CENTER LINE-OPERATION ROAD
- CONTOUR
- OFFSET LAKE 31M
- LAKE
- ARCHEOLOGICAL SITE

LEGEND-PROFILE

- TOP HAUL ROAD
- TUNDRA
- SMOOTH TUNDRA
- ROCK
- AS SURVEY-TOP OPERATION ROAD

NOTE:

BUILD A TURN AWAY BAY AT EVERY 150m,
ON THE SAME SIDE AS THE PULLOUTS BAYS

wsp

#171-17523-00

INFORMATION & CONSENT: LES LA FORMES DE AGNICO EAGLE LIE ET DUT THE INFORMED AND BEWARE, THIS INFORMATION IS NOT
WARRANTY, THIS INFORMATION IS NOT A GUARANTEE OF THE ACCURACY OF THE INFORMATION AND THE USE OF THE INFORMATION IS AT THE USER'S
SOLE RISK. © AGNICO EAGLE LIE.

THE INFORMATION HEREIN IS THE PROPERTY OF AGNICO EAGLE LIE, AND MUST BE RETURNED WITHIN 30 DAYS OF THE DATE OF THE INFORMATION,
AND NOT BE REPRODUCED OR USED FOR ANY OTHER PURPOSE WITHOUT WRITTEN PERMISSION.
© AGNICO EAGLE LIE.

DESSINS EN RÉFÉRENCE / REFERENCE DRAWINGS

TITRE / TITLE	# DWG

AGNICO EAGLE

REV.	DATE	DESCRIPTION	PAR/BY	APP.	CLIENT
1	2019/02/25	AS SURVEY	S.D.	S.D.	J.B.
0	2019/02/23	ISSUED FOR CONSTRUCTION	S.D.	S.D.	J.B.

REVISIONS

TITRE / TITLE

AGNICO EAGLE - MEADOWBANK DIVISION
117-ROAD, YARDS, FENCES AND OTHER
230-GENERAL EARTH WORK
PLAN & PROFILE
ROAD-VAULT TO WHALE TAIL PROJECT
9+800 @ 11+250

DESSINÉ PAR
DRAWN BY SYLVIE DUFOUR/GABRIEL NORMAND

DATE 2019-02-25

VERIFIÉ PAR
CHECKED BY JULIE BELANGER, P.Eng. M. Sc.

2019-02-25

APPROUVÉ PAR
APPROVED BY STEPHAN DUPUIS, P.Eng.

2019-02-25

ÉCHELLE
SCALE: INDICATED


DATE 2019-02-25

NO. DESIGN
PROJECT NO. 61-117-230-297

NO. PROJET
PROJECT NO. 6103

REVISION
1

FEUILLE / SHEET
1 / 1

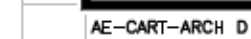

UTM ZONE 14 NAD 83 (CSRS)

----- GRAVEL EDGE-OPERATION ROAD

LAKE

100

[illegible]

L'INFORMATION Q-CONTENE EST LA PROPRIÉTÉ DE ADICO ENGINE L'ES ET DOIT ÊTRE RETOURNÉE SUR DEMANDE, SANS AUTORISATION ÉCRITE.

DESSINS EN RÉFÉRENCE / REFERENCE DRAWING

--	--

--	--



AGNICO EAGLE

[illegible]

--	--	--	--	--	--

1	2019/02/25	AS SURVEY	S.D.	S.D.	J.B
---	------------	-----------	------	------	-----

REV.	DATE	DESCRIPTION	PAR/BY	APP.	CLIENT
------	------	-------------	--------	------	--------

REVISIONS

Stéphane Dupuis

2018-03-25

תורה / תנ"ך

117-ROAD YARDS, FENCES AND OTHER

250-GENERAL EARTH WORK
PLAN & PROFILEROAD-VAULT TO WHALE TAIL PROJECT
11:000 © 12:650

DESSINÉ PAR	DATE
-------------	------

VERIFIÉ PAR	
-------------	--

APPROUVÉ PAR	
--------------	--


ÉCHELLE	DATE
---------	------

NO. DESSIN	
------------	--

$$61-117-230-298$$

NO. PROJECT	REVISION	FEUILLE / SHEET
PROJECT NO.		

--	--	--

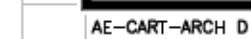

UTM ZONE 14 NAD 83 (CSRS)

wsp

THE INFORMATION IS-CONTAINED IS THE PROPERTY OF AGNED EAGLE LTD AND MUST BE RETURNED UPON REQUEST, WITHOUT WRITTEN PERMISSION. ANY COPYING TRANSMITTAL TO OTHERS AND ANY USE EXCEPT THAT FOR WHICH IT IS LOANED ARE PROHIBITED.
© AGNED EAGLE LTD.

TITRE / TITLE	↓ DWG
---------------	-------



REVISIONS



DESSINÉ PAR	DATE
-------------	------




WRITTEN BY	STEVIE DUFOUR/GABRIEL NORMAND	2019-02
------------	-------------------------------	---------

APPROUVE PAR	DATE	REMARQUES

ECHELLE SCALE	INDICATED	DATE	2019-02-25
------------------	-----------	------	------------

61-117-230-300

PROJECT NO.		
		1 /

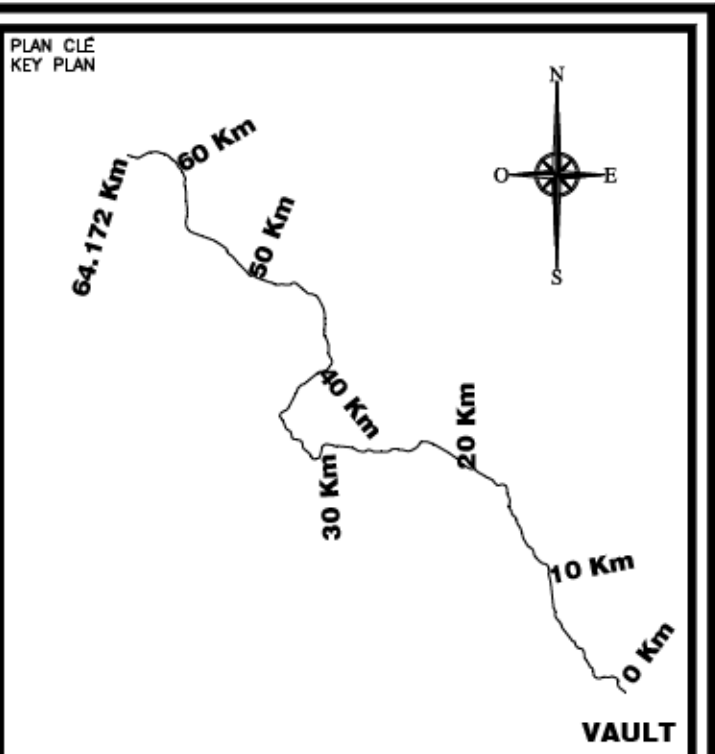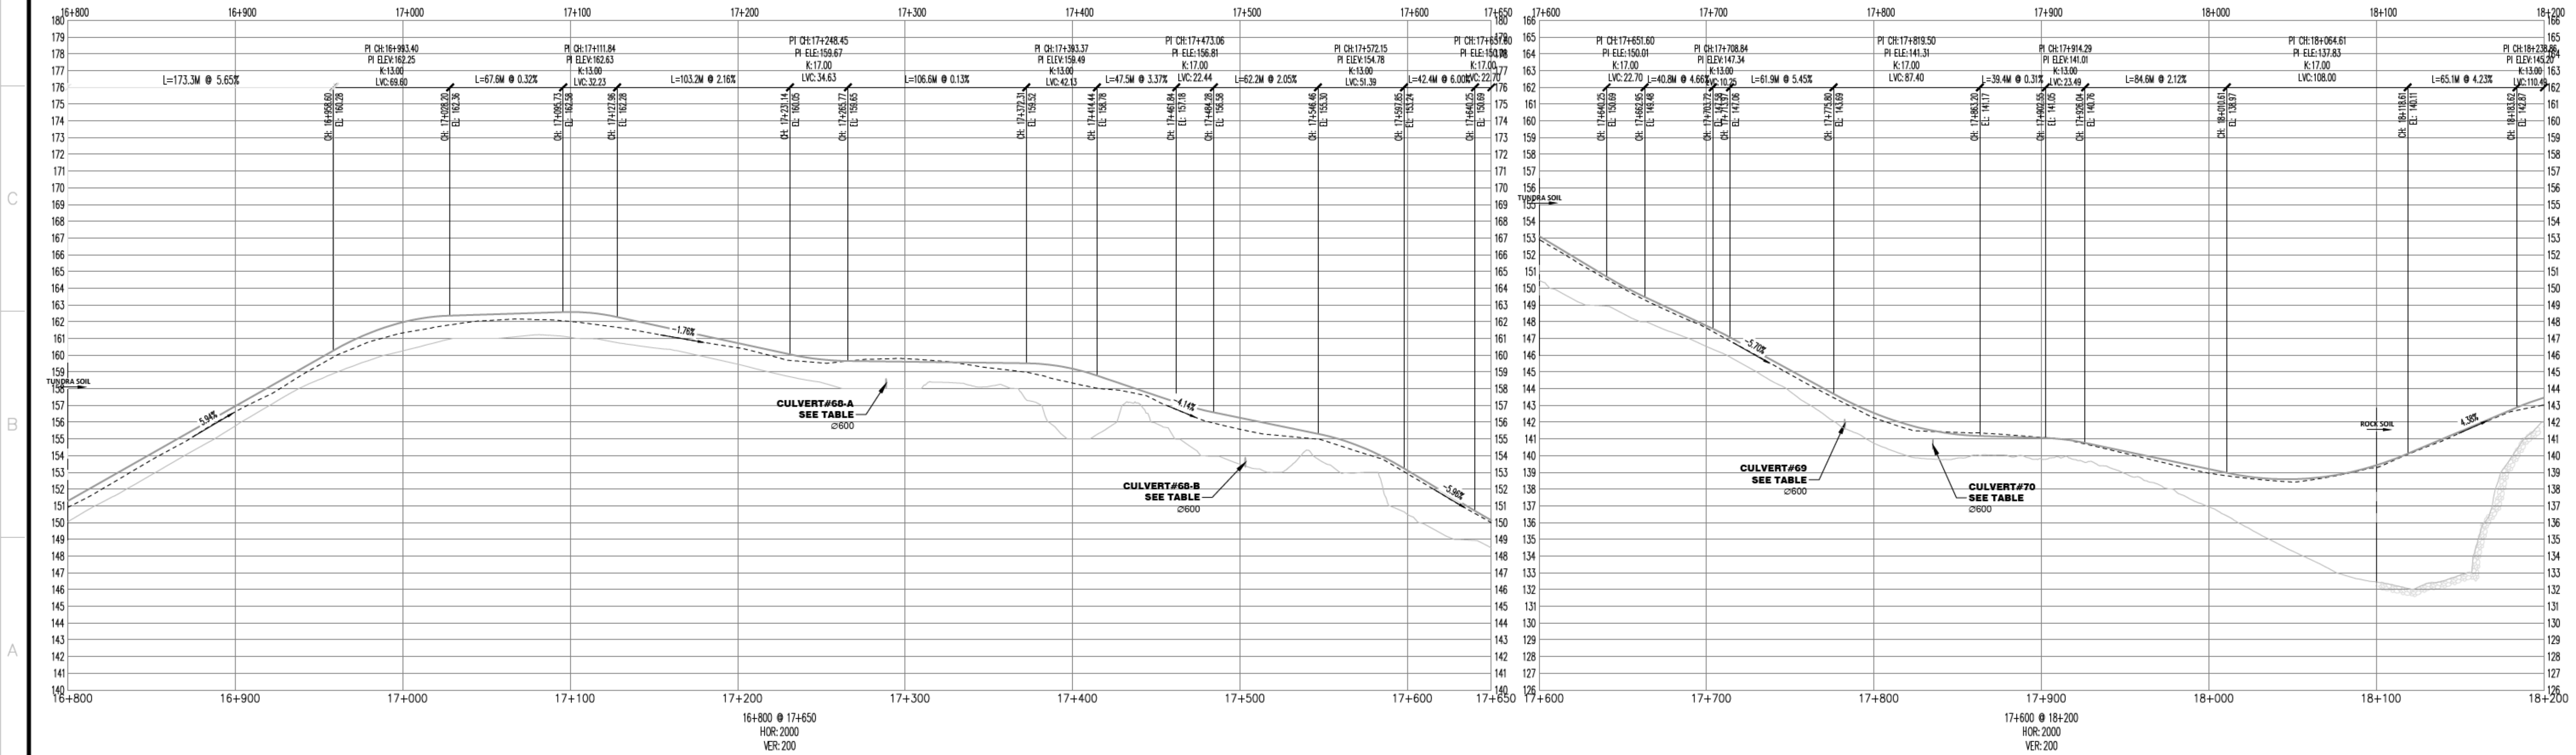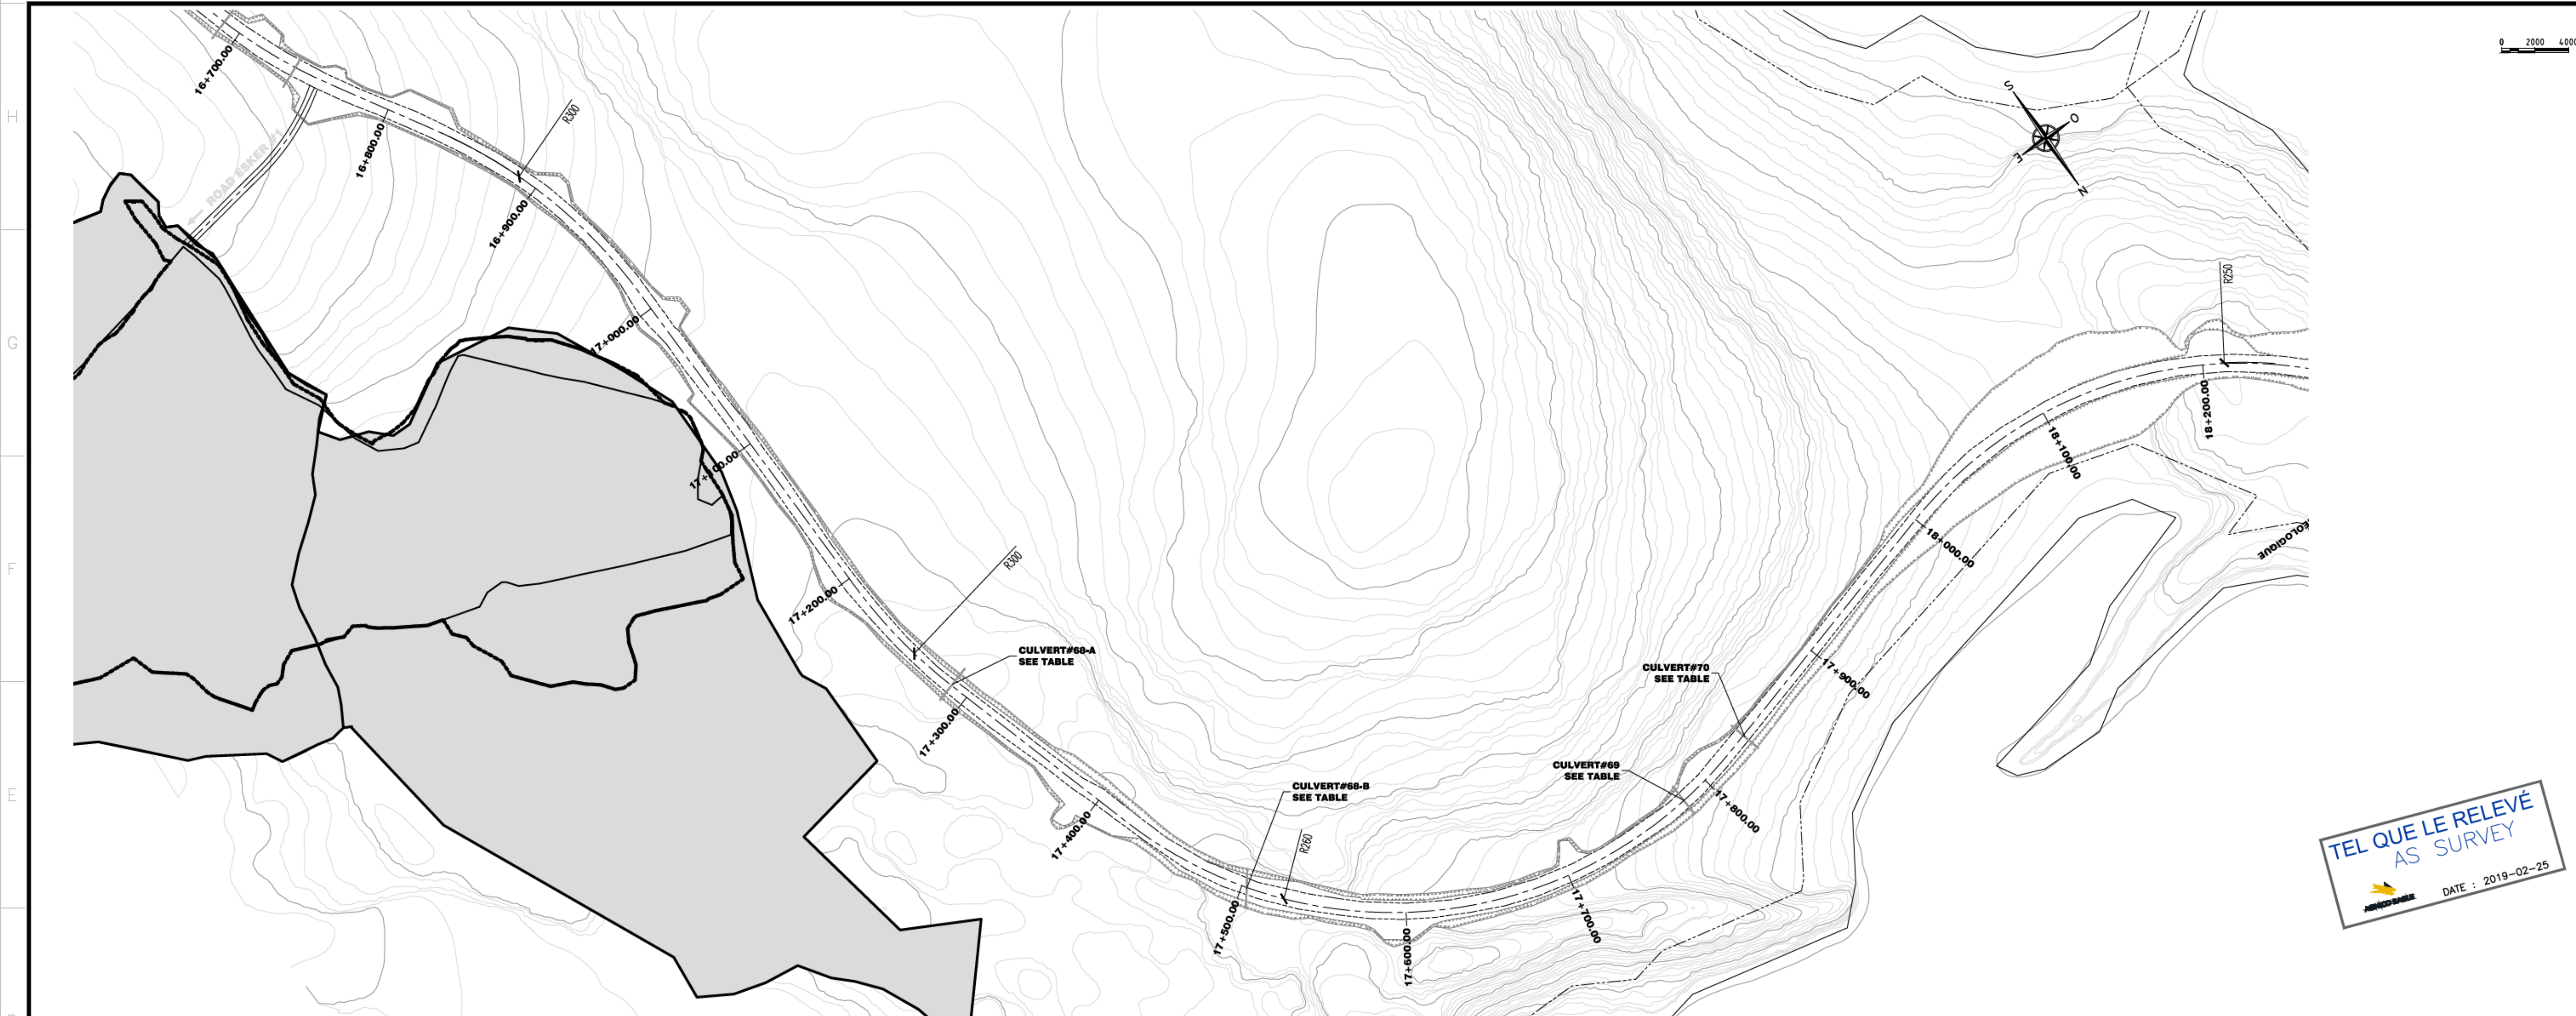

NOTE GÉNÉRALE / GENERAL NOTE

UTM ZONE 14 NAD 83 (CSRS)

LEGEND-PLAN

GRAVEL EDGE-OPERATION ROAD	TOP OF SLOPE-OPERATION ROAD
TOE OF SLOPE-OPERATION ROAD	CENTER LINE-OPERATION ROAD
CONTOUR	OFFSET LAKE 31M
LAKE	ARCHAEOLOGICAL SITE

LEGEND-PROFILE

TOP HAUL ROAD	TUNDRA
SMOOTH TUNDRA	ROCK
AS SURVEY-TOP	OPERATION ROAD

NOTE:
BUILD A TURN AWAY BAY AT EVERY 150m,
ON THE SAME SIDE AS THE PULLOUTS BAYS

wsp

#171-17523-00

DATE : 2019-02-25

DESSINS EN RÉFÉRENCE / REFERENCE DRAWINGS

TITRE / TITLE	# DWG

AGNICO EAGLE

1	2019/02/25	AS SURVEY	S.D.	S.D.	J.B.
2	2019/02/23	ISSUED FOR CONSTRUCTION	S.D.	S.D.	J.B.
REV.	DATE	DESCRIPTION	PAR/EN	APP.	CLIENT

REVISIONS

TITRE / TITLE

AGNICO EAGLE - MEADOWBANK DIVISION

117-ROAD, YARDS, FENCES AND OTHER

230-GENERAL EARTH WORK

PLAN & PROFILE

ROAD-VULT TO WHALE TAIL PROJECT

16+800 @ 18+200

DESSINÉ PAR

DRAWN BY SYLVIE DUFOUR/GABRIEL NORMAND

DATE 2019-02-25

VÉRIFIÉ PAR

CHECKED BY JULIE BELANGER, P.Eng. M. Sc.A.

2019-02-25

APPROUVÉ PAR

APPROVED BY STEPHAN DUPUIS, P.Eng.

2019-02-25

ÉCHELLE

SCALE INDICATED DATE 2019-02-25

NO. DESIGN

DRAWING NO. 61-117-230-302

NO. PROJECT

PROJECT NO. 6103

REVISION

FEUILLE / SHEET 1 / 1