
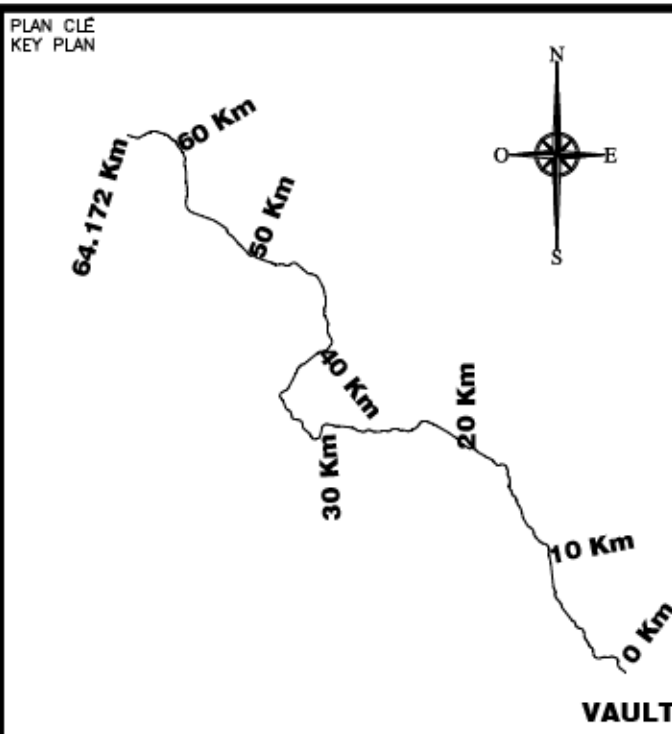
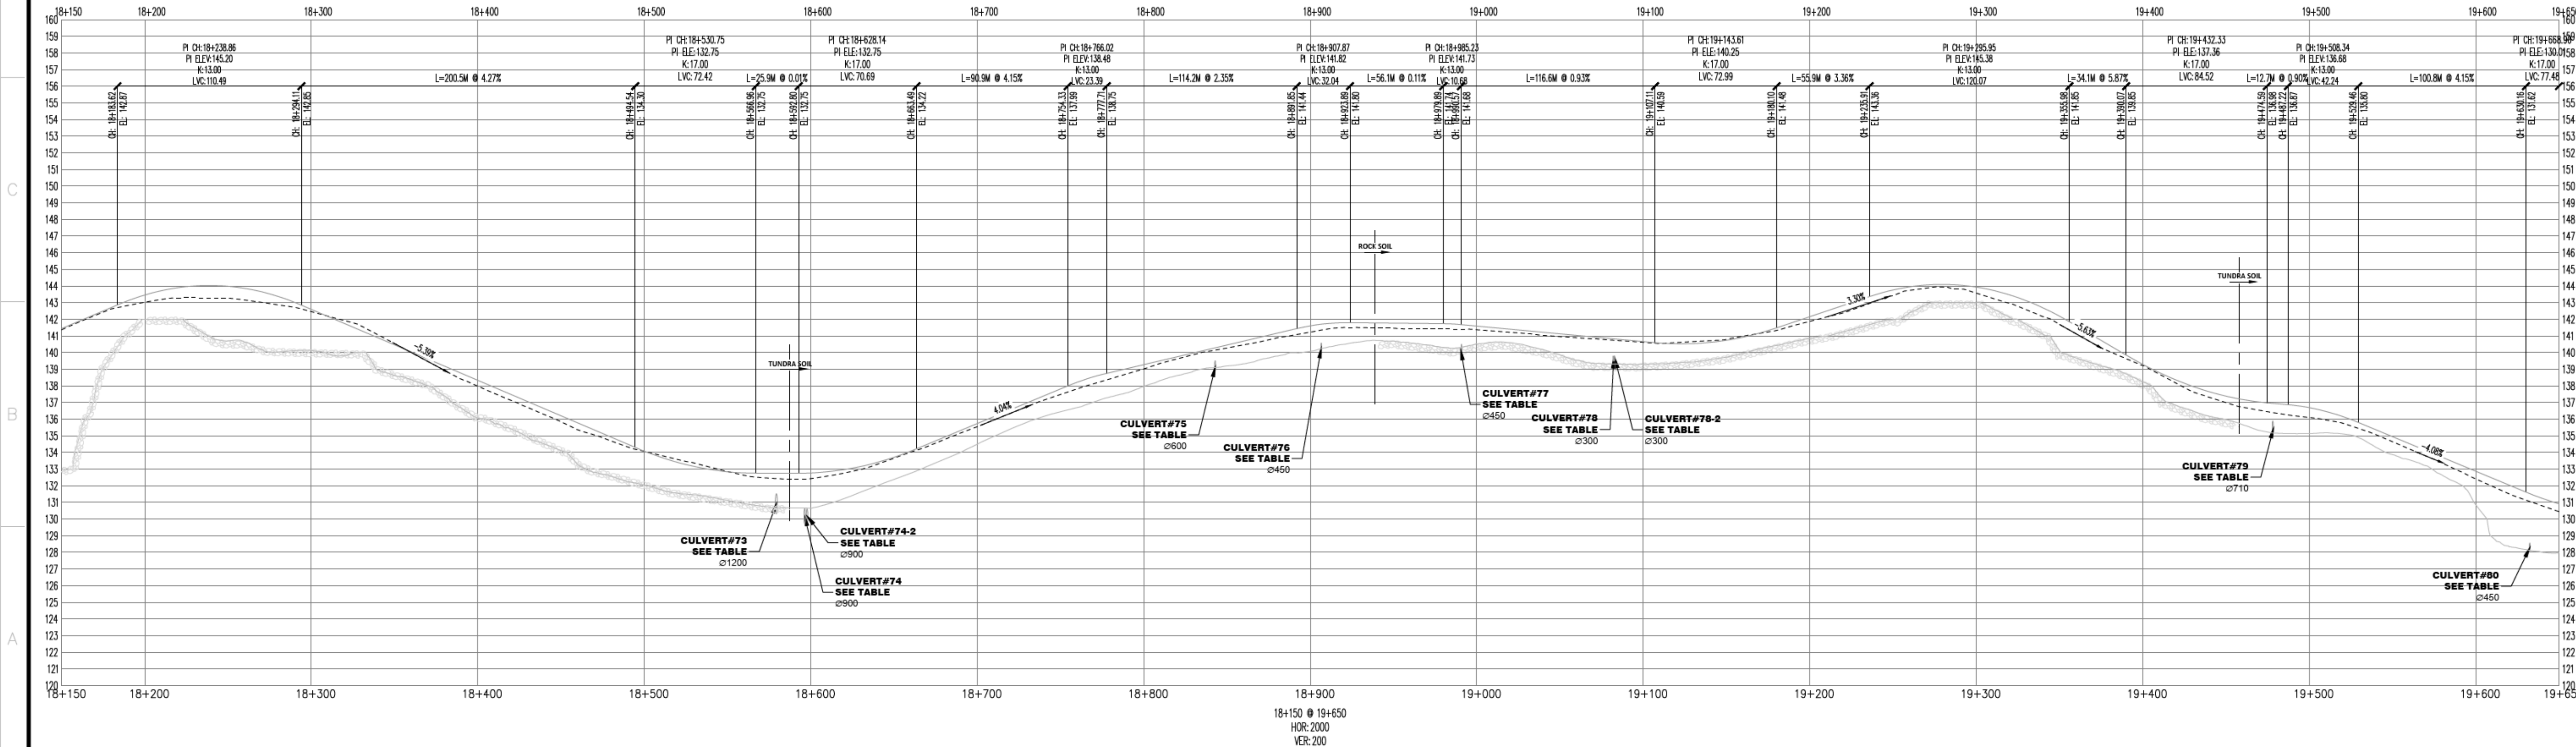


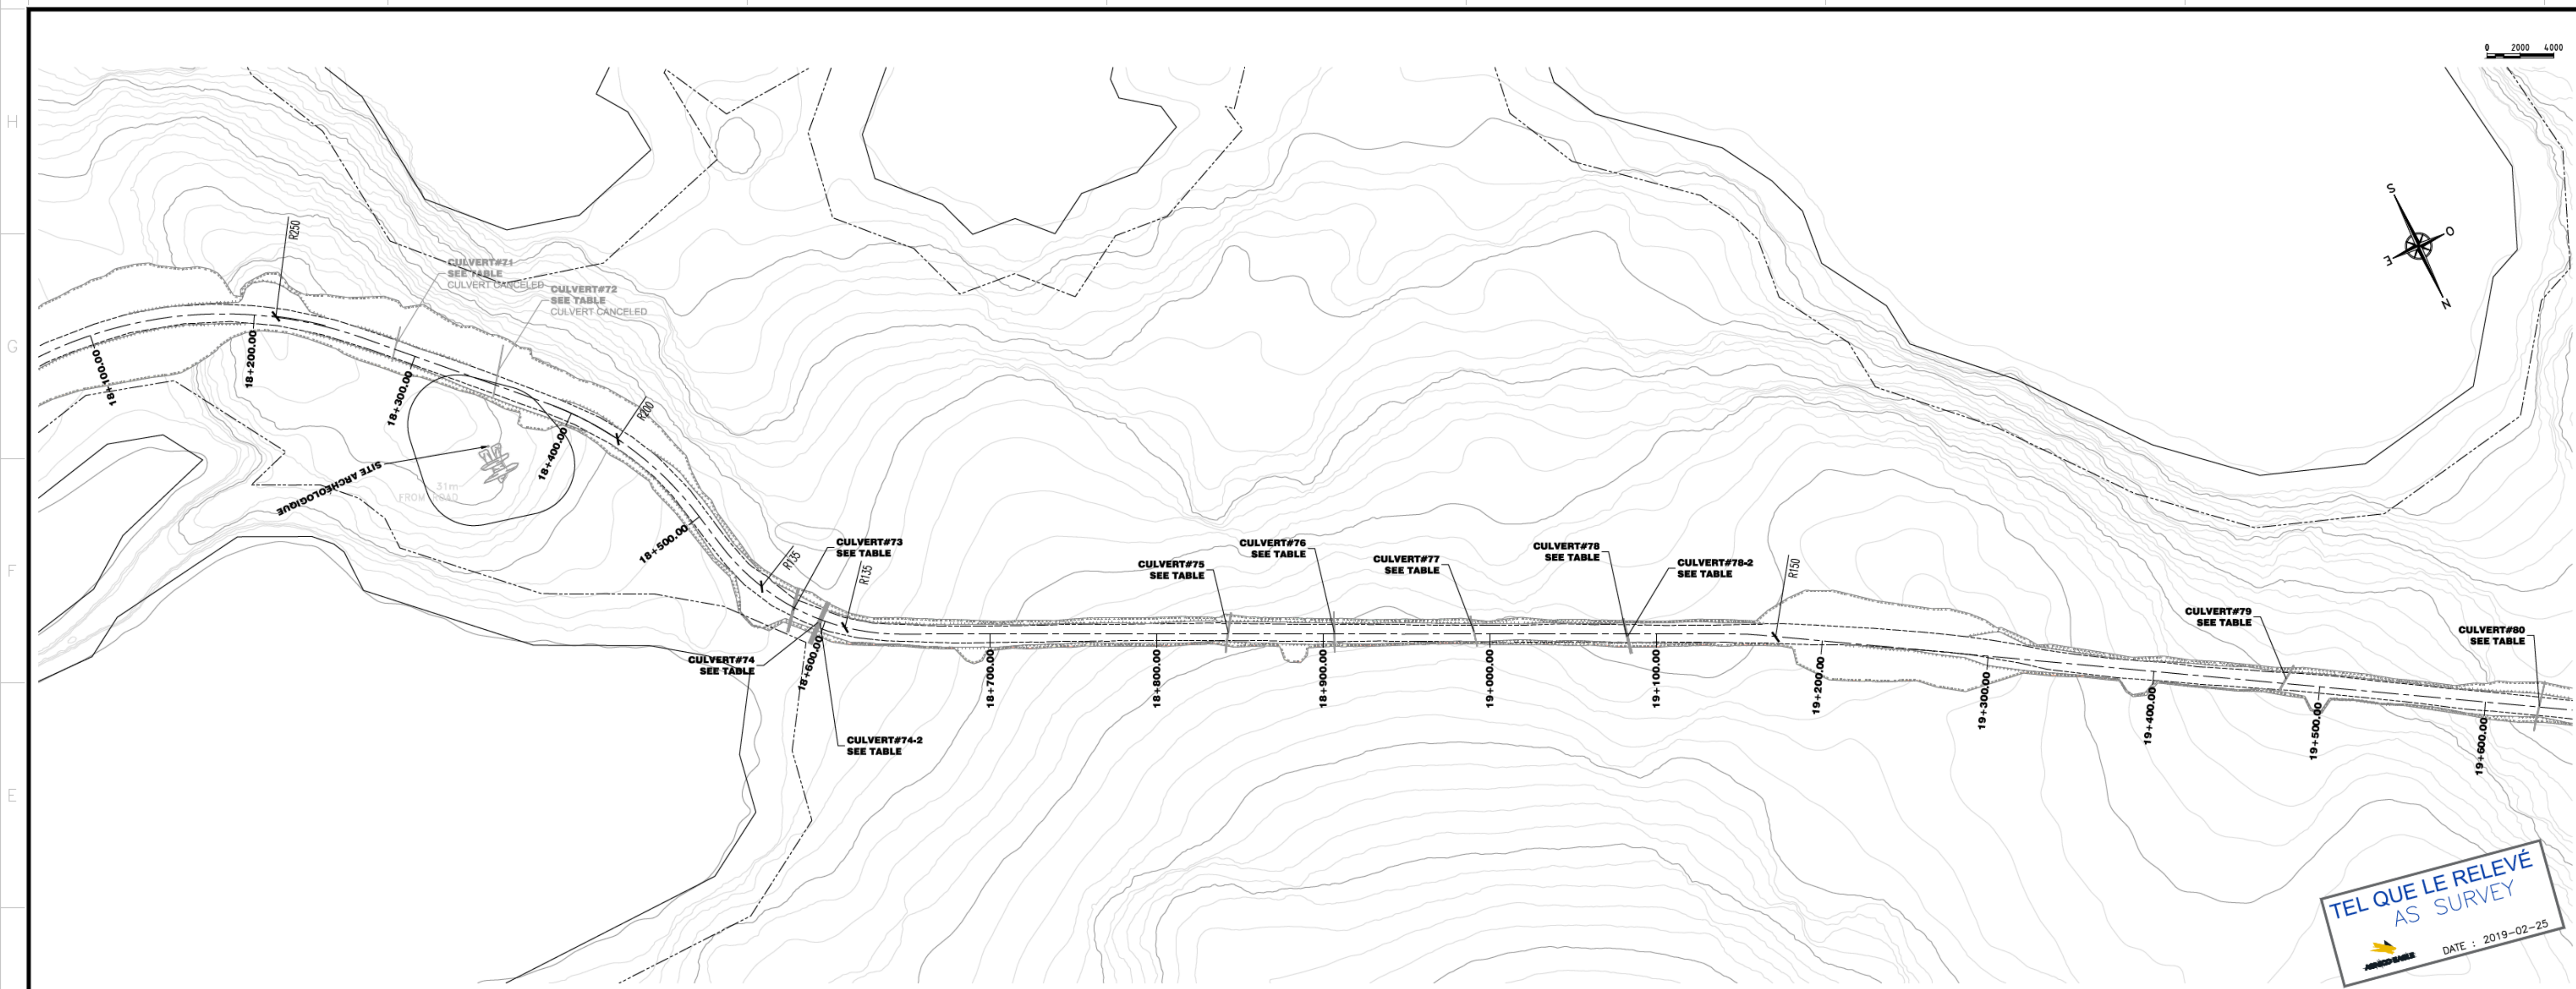

NOTE GÉNÉRALE / GENERAL NOTE
UTM ZONE 14 NAD 83 (CSRS)

LEGEND-PLAN

- GRAVEL EDGE-OPERATION ROAD
- TOP OF SLOPE-OPERATION ROAD
- TOE OF SLOPE-OPERATION ROAD
- CENTER LINE-OPERATION ROAD
- CONTOUR
- OFFSET LAKE 31M
- LAKE
- ARCHEOLOGICAL SITE

LEGEND-PROFILE

- TOP HAUL ROAD
- TUNDRA
- SMOOTH TUNDRA
- ROCK
- AS SURVEY-TOP
- OPERATION ROAD

NOTE:
BUILD A TURN AWAY BAY AT EVERY 150m,
ON THE SAME SIDE AS THE PULLOUTS BAYS

wsp

#171-17523-00

L'INFORMATION S-CONCERNE LES LA FORMES DE L'AMBIENT ET LA QUALITÉ DES DONNÉES. L'USAGER ASSUME LA RESPONSABILITÉ DE LA PRÉCISION DES DONNÉES.

DESSEINS EN RÉFÉRENCE / REFERENCE DRAWINGS

TITRE / TITLE	# DWG



REV.	DATE	DESCRIPTION	PAR/APP.	APP.	CLIENT
1	2019/02/25	AS SURVEY	S.D.	S.D.	J.B.
2	2019/02/23	ISSUED FOR CONSTRUCTION	S.D.	S.D.	J.B.

REVISIONS



TITRE / TITLE
AGNICO EAGLE - MEADOWBANK DIVISION
117-ROAD, YARDS, FENCES AND OTHER
230-GENERAL EARTH WORK
PLAN & PROFILE
ROAD-VAULT TO WHALE TAIL PROJECT
18+150 @ 19+650

DESSEINÉ PAR
DRAWN BY SYLVIE DUFOUR/GABRIEL NORMAND

DATE 2019-02-25

VÉRIFIÉ PAR
CHECKED BY JULIE BELANGER, P.Eng. M. Sc.

DATE 2019-02-25

APPROUVÉ PAR
APPROVED BY STEPHAN DUPUIS, P.Eng.

DATE 2019-02-25




ÉCHELLE
SCALE INDICATED

NO. DESIGN
DRAWING NO. 61-117-230-303

NO. PROJECT
PROJECT NO. 6103

REVISION 1

FEUILLE / SHEET 1 / 1

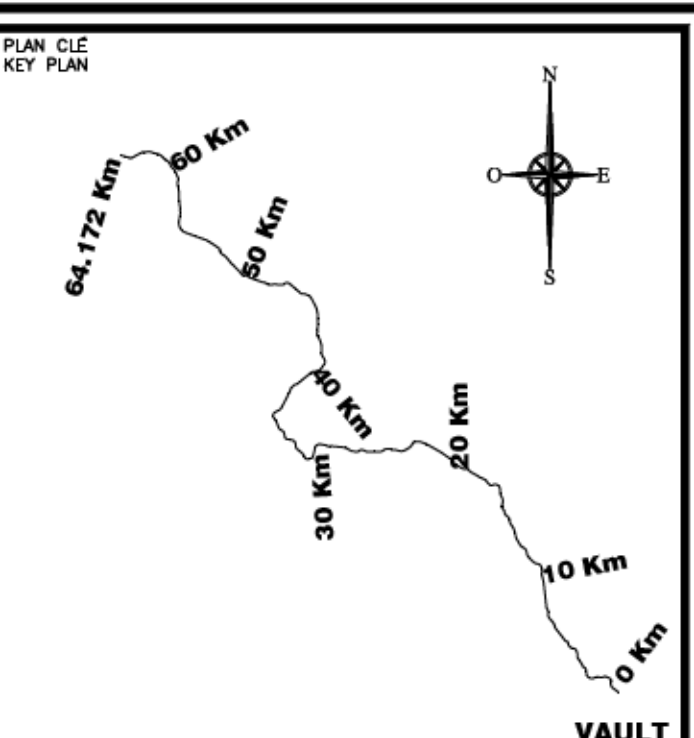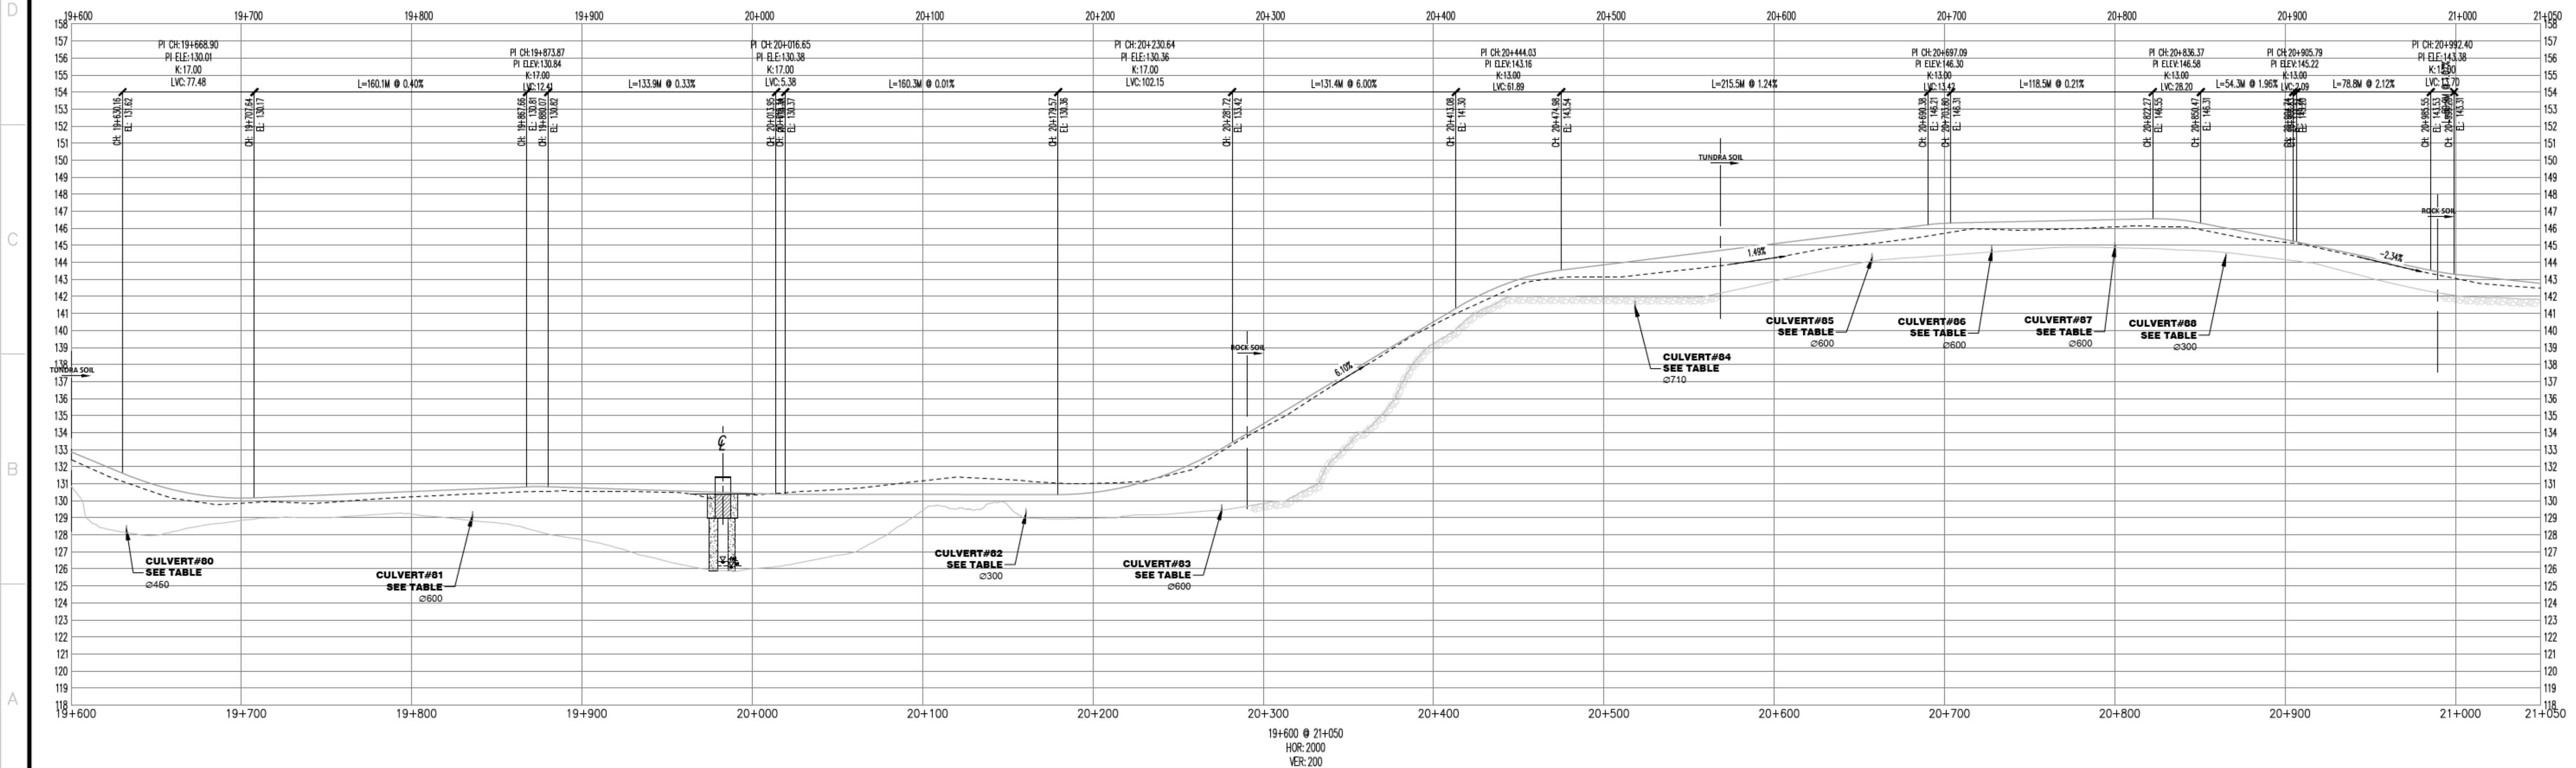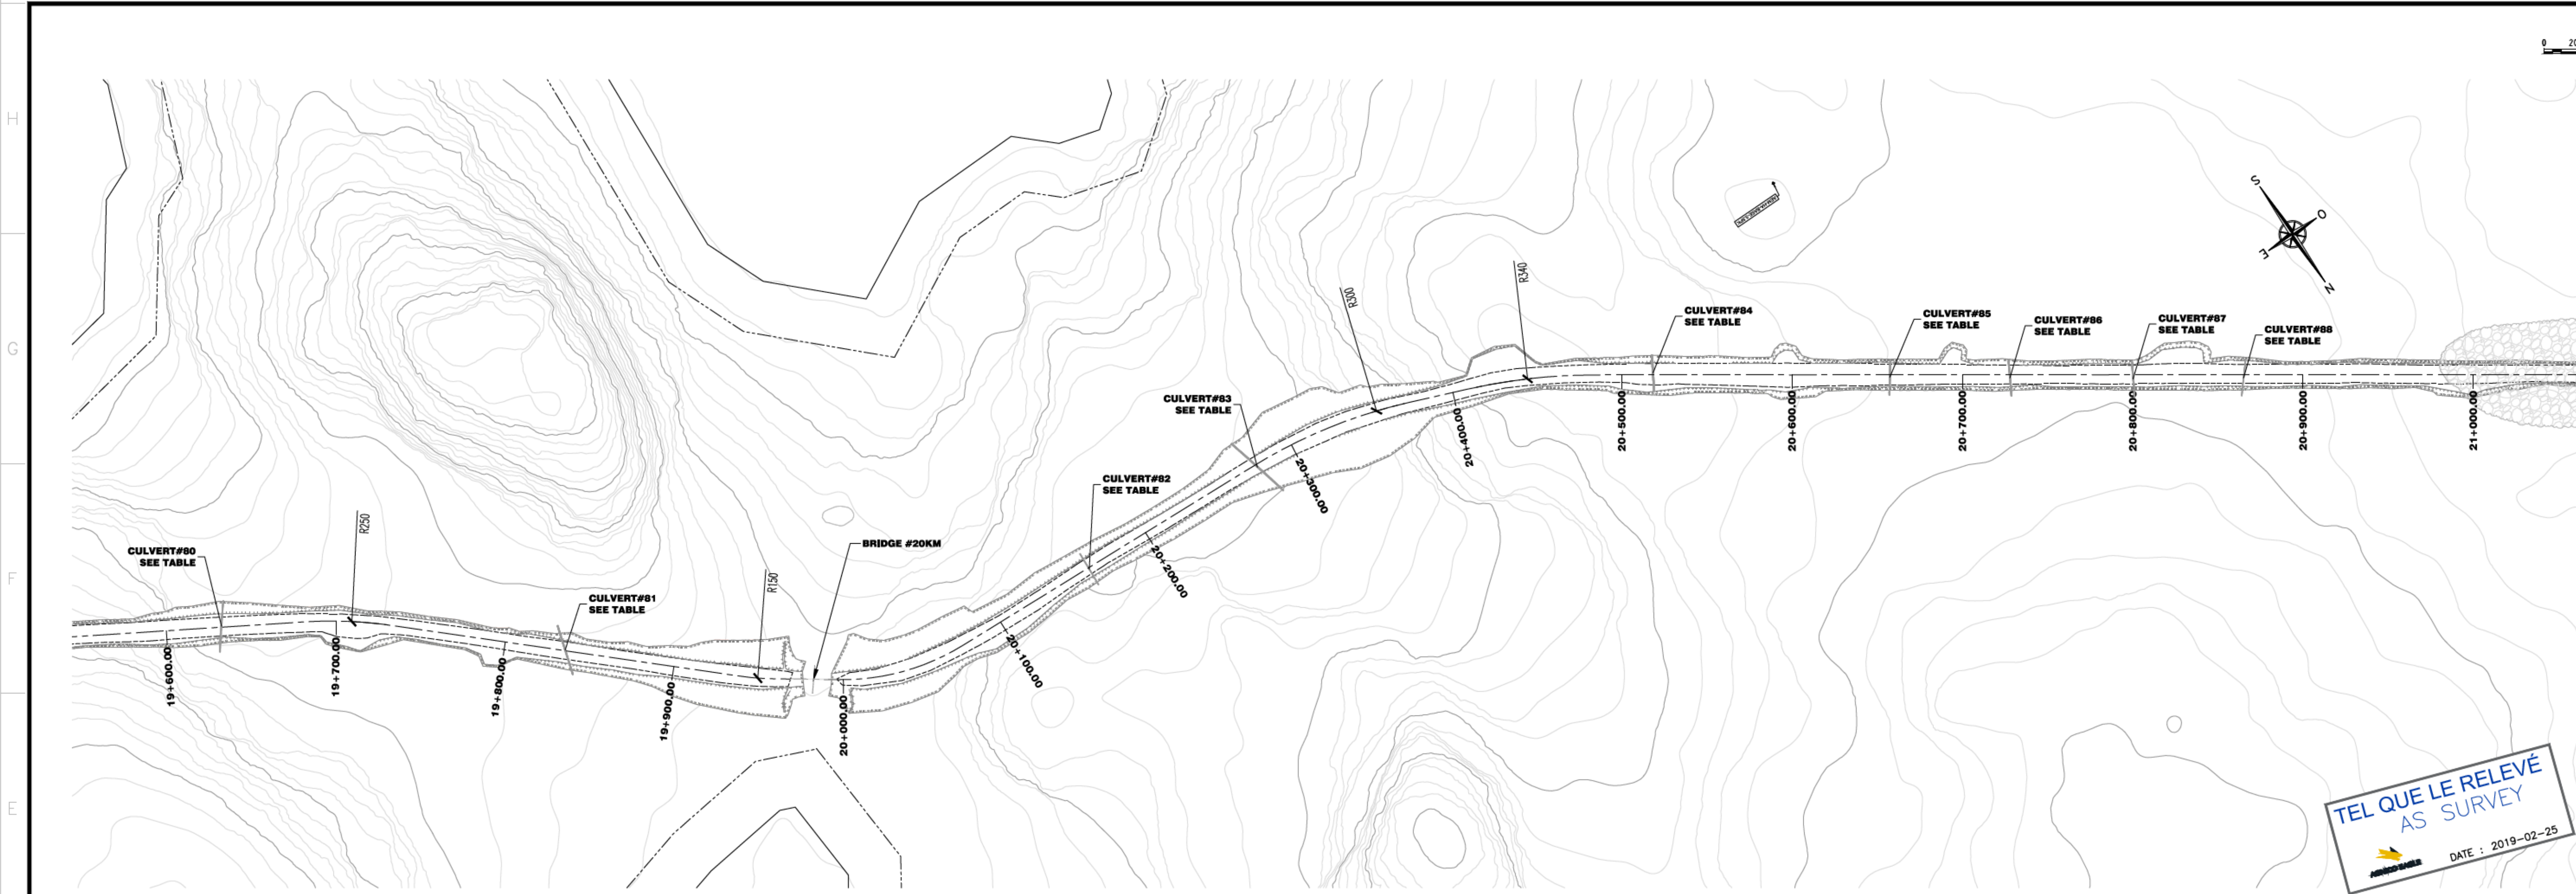

NOTE GÉNÉRALE / GENERAL NOTE

UTM ZONE 14 NAD 83 (CSRS)

LEGEND-PLAN

- GRAVEL EDGE-OPERATION ROAD
- TOP OF SLOPE-OPERATION ROAD
- TOE OF SLOPE-OPERATION ROAD
- CENTER LINE-OPERATION ROAD
- CONTOUR
- OFFSET LAKE 31M
- LAKE
- ARCHEOLOGICAL SITE

LEGEND-PROFILE

- TOP HAUL ROAD
- TUNDRA
- SMOOTH TUNDRA
- ROCK
- AS SURVEY-TOP
- OPERATION ROAD

NOTE:
BUILD A TURN AWAY BAY AT EVERY 150m,
ON THE SAME SIDE AS THE PULLOUTS BAYS

wsp

#171-17523-00

DATE : 2019-02-25

DESSINS EN RÉFÉRENCE / REFERENCE DRAWINGS

TITRE / TITLE	# DWG

AGNICO EAGLE

REV.	DATE	DESCRIPTION	PAR/ÉV.	APP.	CLIENT
1	2019/02/25	AS SURVEY	S.D.	S.D.	J.B.
2	2019/02/23	ISSUED FOR CONSTRUCTION	S.D.	S.D.	J.B.

REVISIONS

2019-03-25

TITRE / TITLE
AGNICO EAGLE - MEADOWBANK DIVISION
117-ROAD, YARDS, FENCES AND OTHER
230-GENERAL EARTH WORK
PLAN & PROFILE
ROAD-VULT TO WHALE TAIL PROJECT
19+600 @ 21+050

DESSINÉ PAR
DRAWN BY SYLVIE DUFOUR/GABRIEL NORMAND
DATE 2019-02-25



VÉRIFIÉ PAR
CHECKED BY JULIE BELANGER, P.Eng. M. Sc.A
DATE 2019-02-25

APPROUVÉ PAR
APPROVED BY STEPHAN DUPUIS, P.Eng.
DATE 2019-02-25

ÉCHELLE
SCALE INDICATED DATE 2019-02-25

NO. DESIGN
DRAWING NO. 61-117-230-304

NO. PROJECT PROJECT NO.	REVISION	FEUILLE / SHEET
6103	1	1 / 1

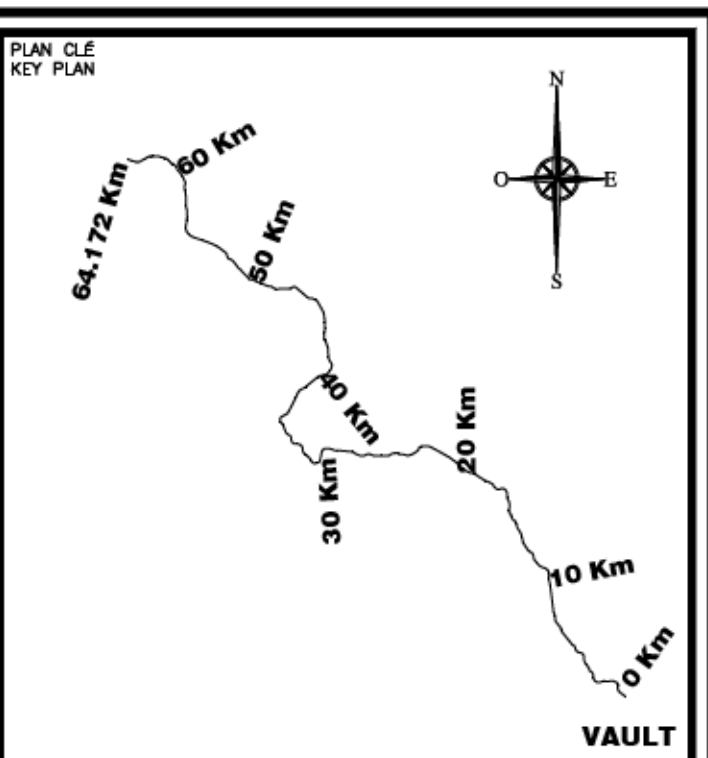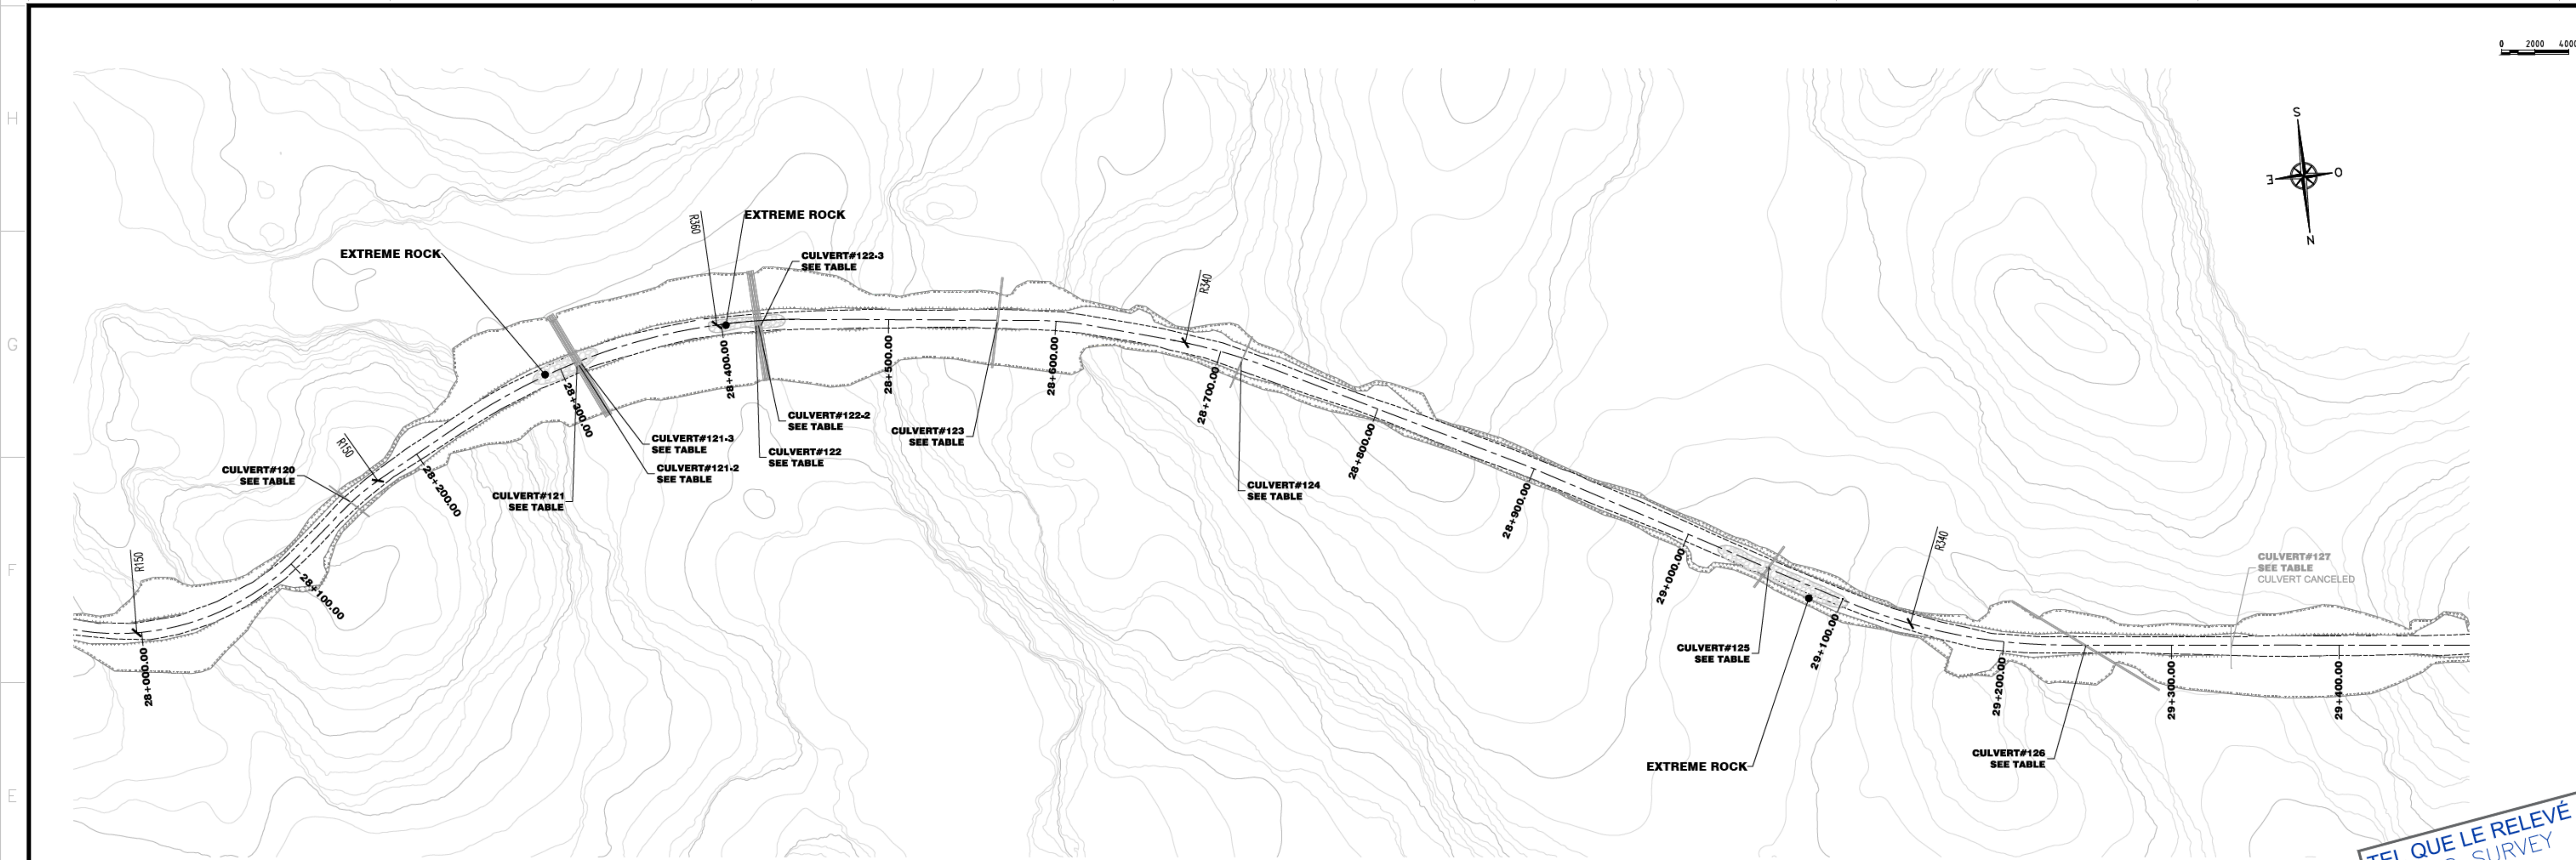

NOTE GÉNÉRALE / GENERAL NOTE

UTM ZONE 14 NAD 83 (CSRS)

LEGEND-PLAN

- GRAVEL EDGE-OPERATION ROAD
- TOP OF SLOPE-OPERATION ROAD
- TOE OF SLOPE-OPERATION ROAD
- CENTER LINE-OPERATION ROAD
- CONTOUR
- OFFSET LAKE 31M
- LAKE
- ARCHEOLOGICAL SITE

LEGEND-PROFILE

- TOP HAUL ROAD
- TUNDRA
- SMOOTH TUNDRA
- ROCK
- AS SURVEY-TOP OPERATION ROAD

NOTE:
BUILD A TURN AWAY BAY AT EVERY 150m,
ON THE SAME SIDE AS THE PULLOUTS BAYS

wsp

#171-17523-00

DATE : 2019/02/25

TEL QUE LE RELEVÉ
AS SURVEY

DESSINS EN RÉFÉRENCE / REFERENCE DRAWINGS	
TITRE / TITLE	# DWG

AGNICO EAGLE

REV.	DATE	DESCRIPTION	PAR/ET/ APP.	CLIENT
1	2019/02/25	AS SURVEY	S.D.	S.D.
2	2019/02/25	ISSUED FOR CONSTRUCTION	J.B.	J.B.



REVISIONS



2019-03-25

TITRE / TITLE
AGNICO EAGLE - MEADOWBANK DIVISION
117-ROAD, YARDS, FENCES AND OTHER
230-GENERAL EARTH WORK
PLAN & PROFILE
ROAD-VAULT TO WHALE TAIL PROJECT
28+000 @ 29+450

DESIGNÉ PAR DRAWN BY SYLVIE DUFOUR/GABRIEL NORMAND	DATE 2019-02-25
VÉRIFIÉ PAR CHECKED BY JULIE BELANGER, P.Eng. M. Sc.A.	2019-02-25
APPROUVÉ PAR APPROVED BY STEPHAN DUPUIS, P.Eng.	2019-02-25

ÉCHELLE SCALE:	INDICATED	DATE 2019-02-25
NO. DESIGN DRAWING NO.	61-117-230-310	
NO. PROJECT PROJECT NO.	6103	REVISION 1
		FEUILLE / SHEET 1 / 1

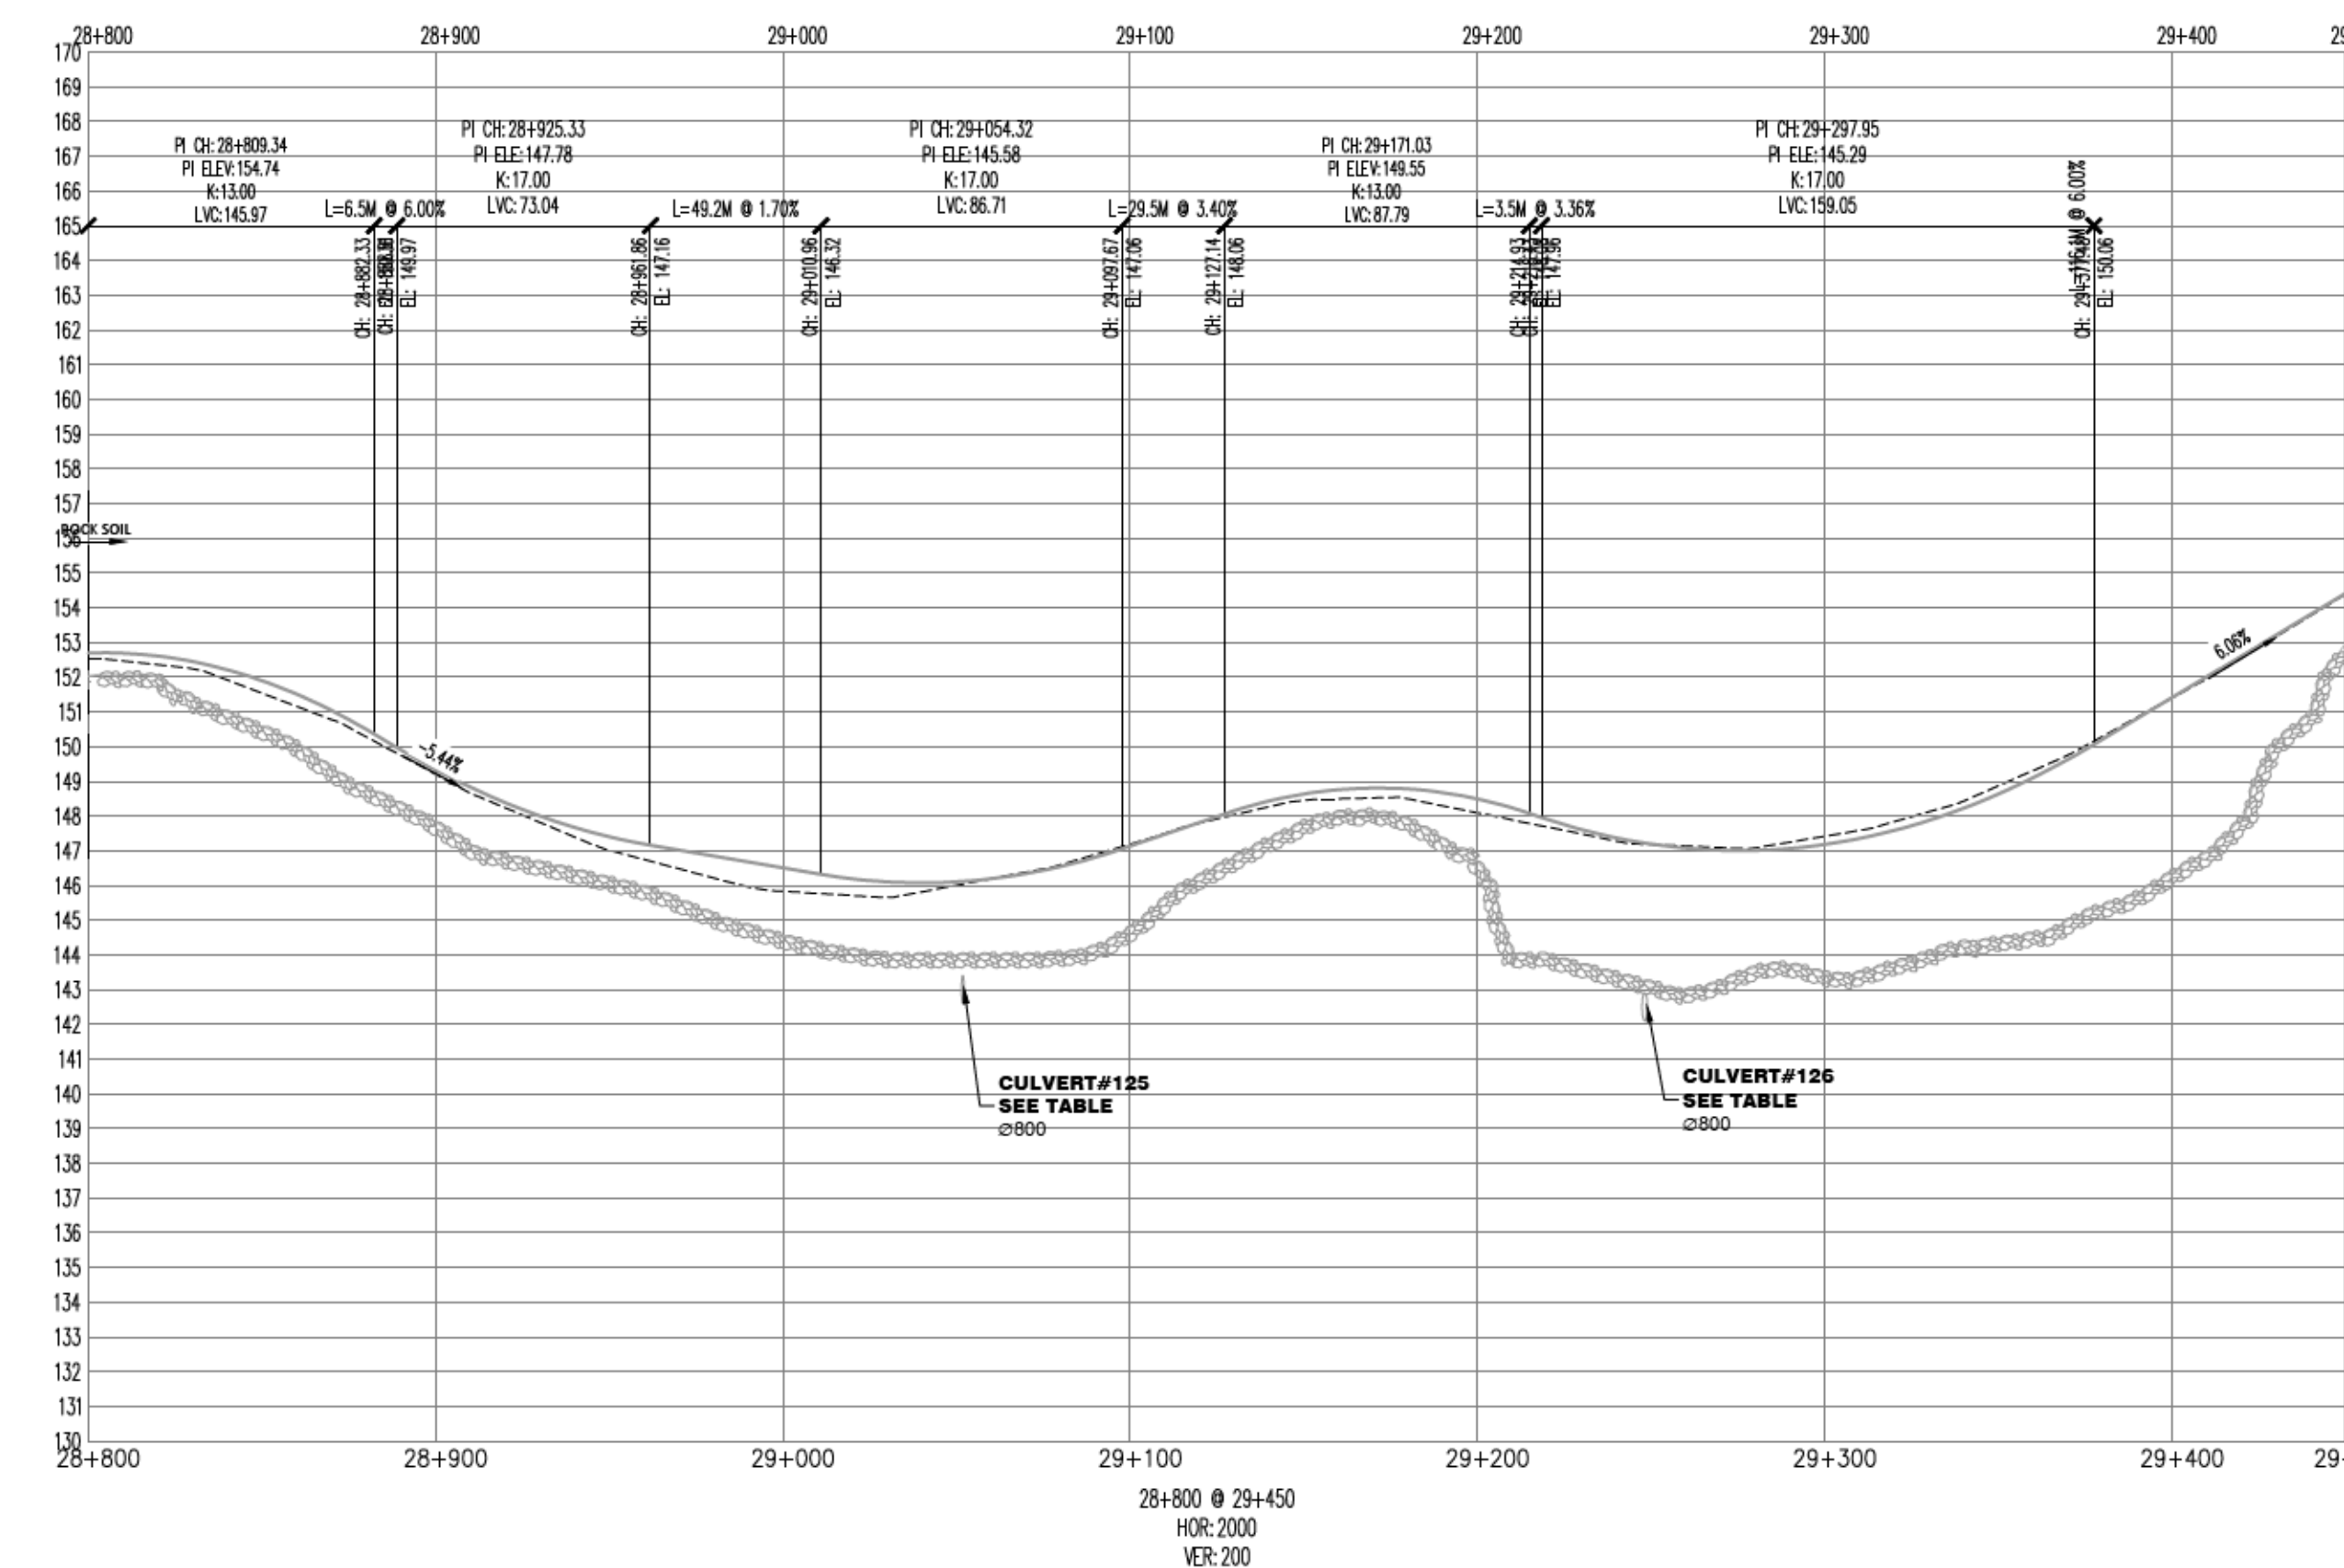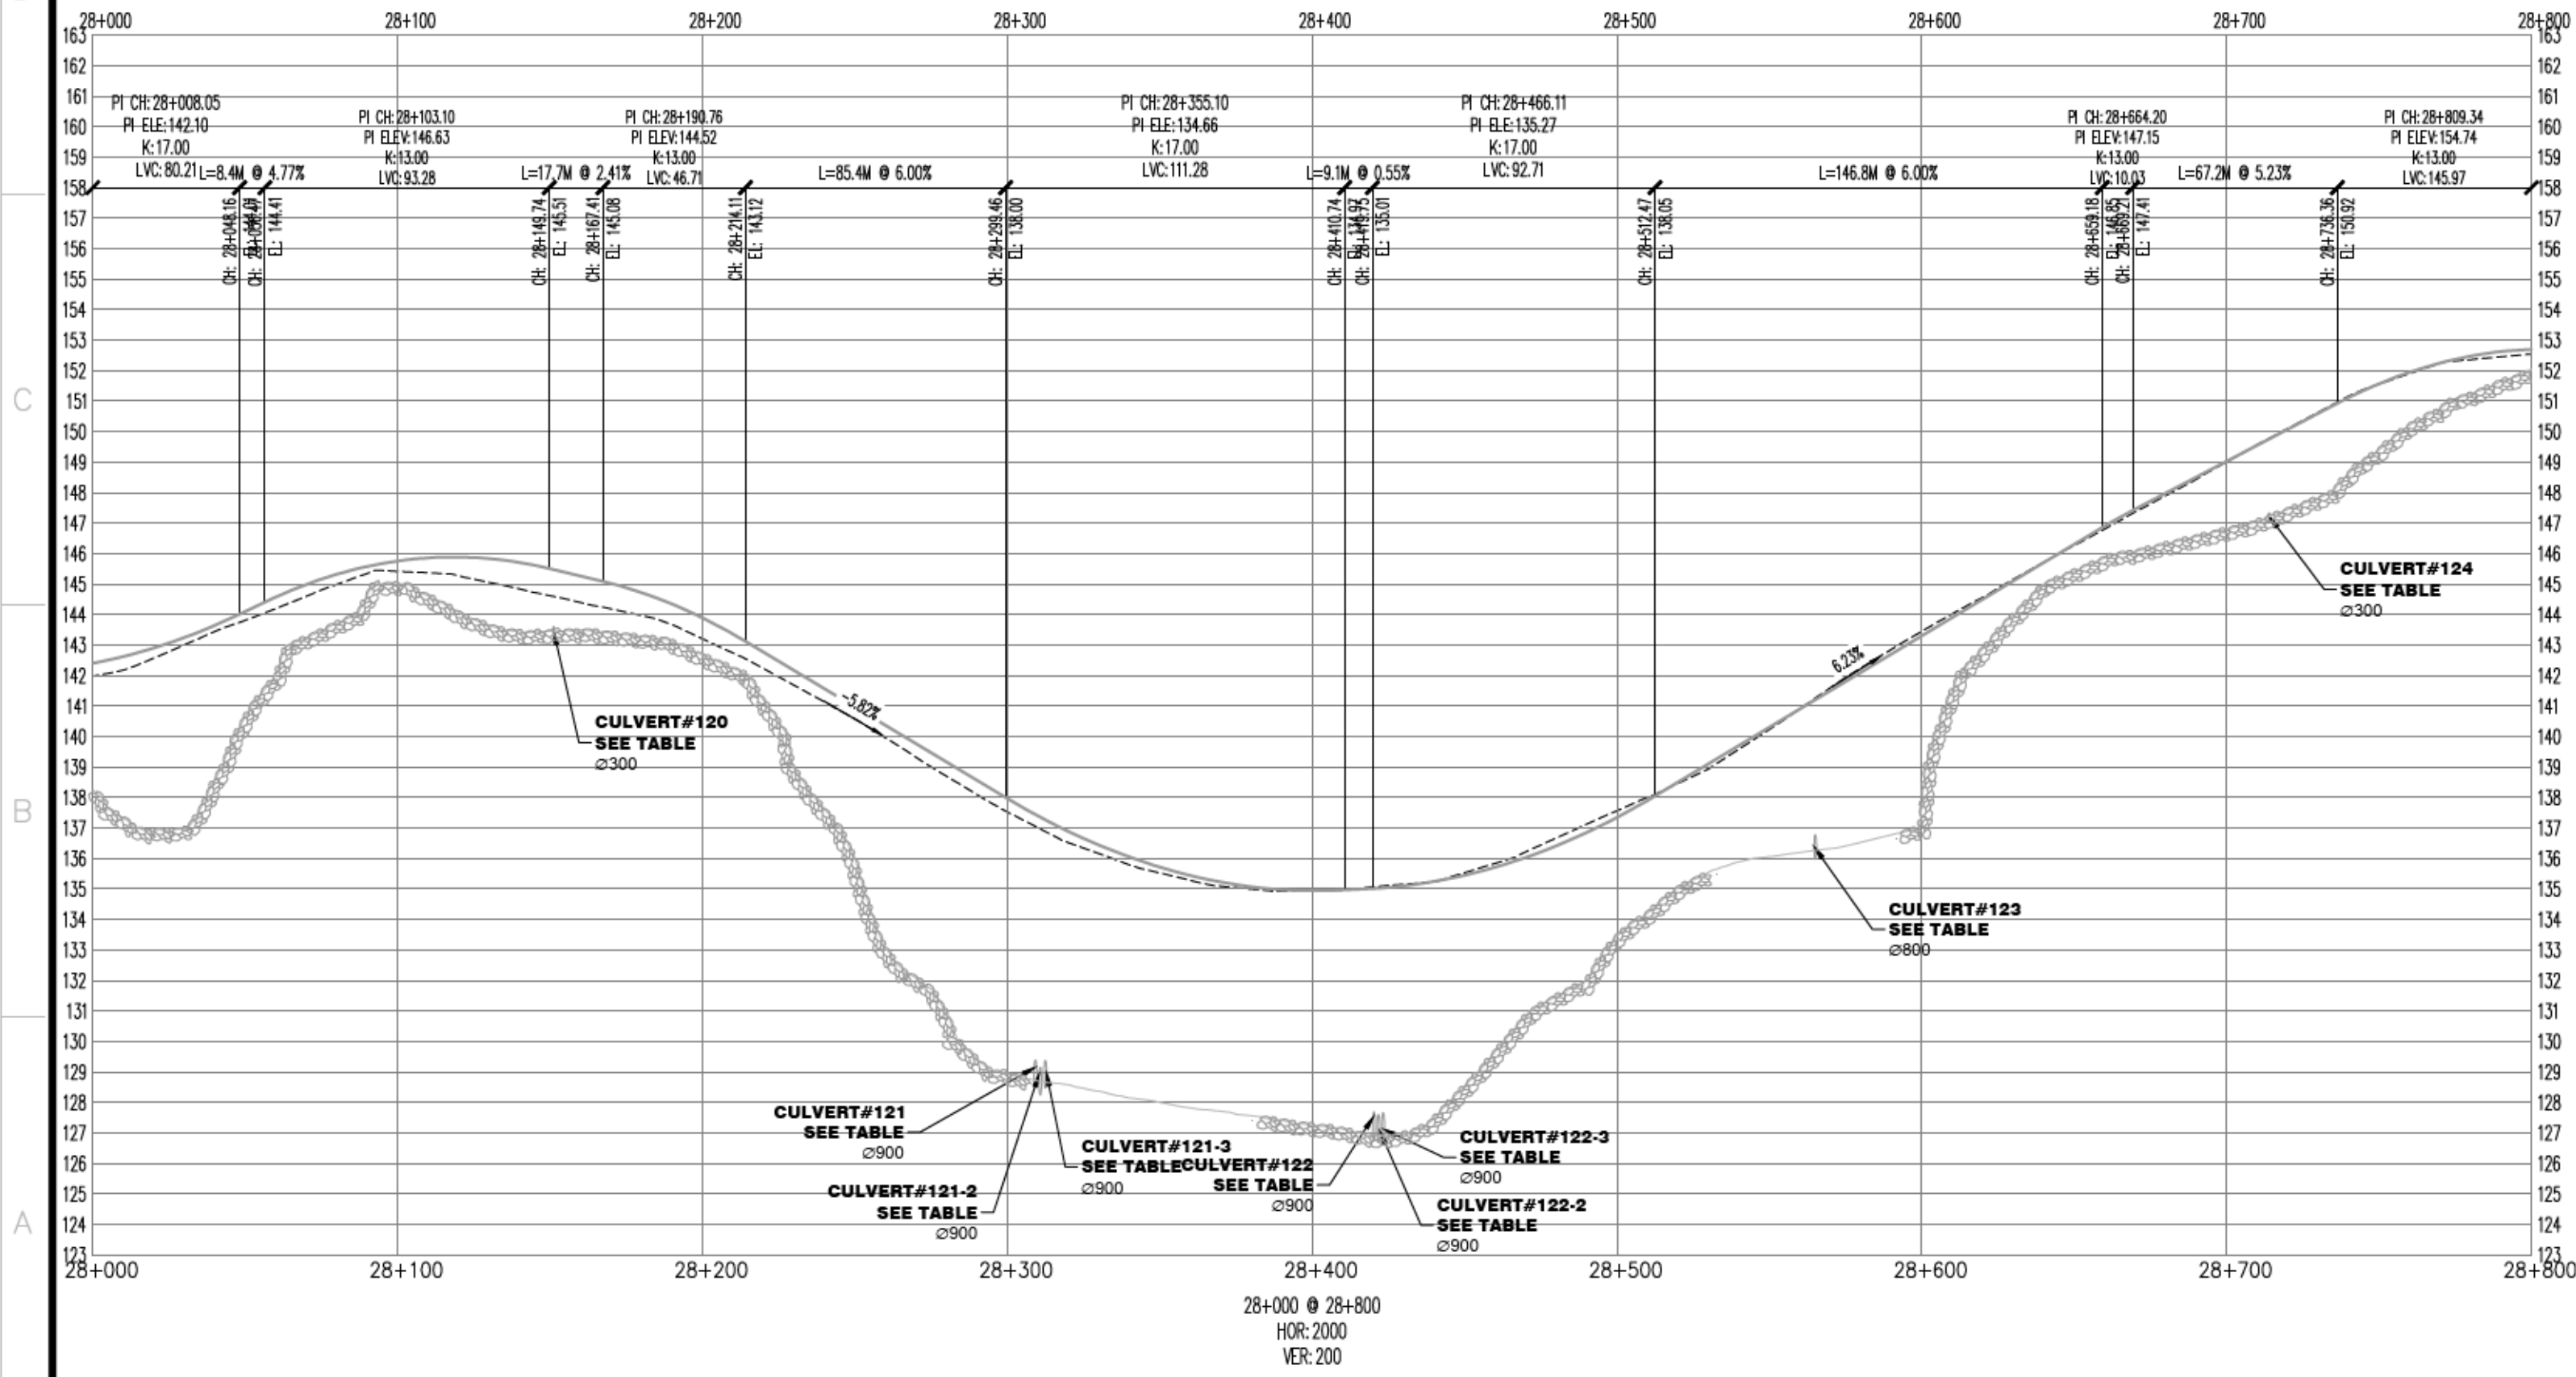

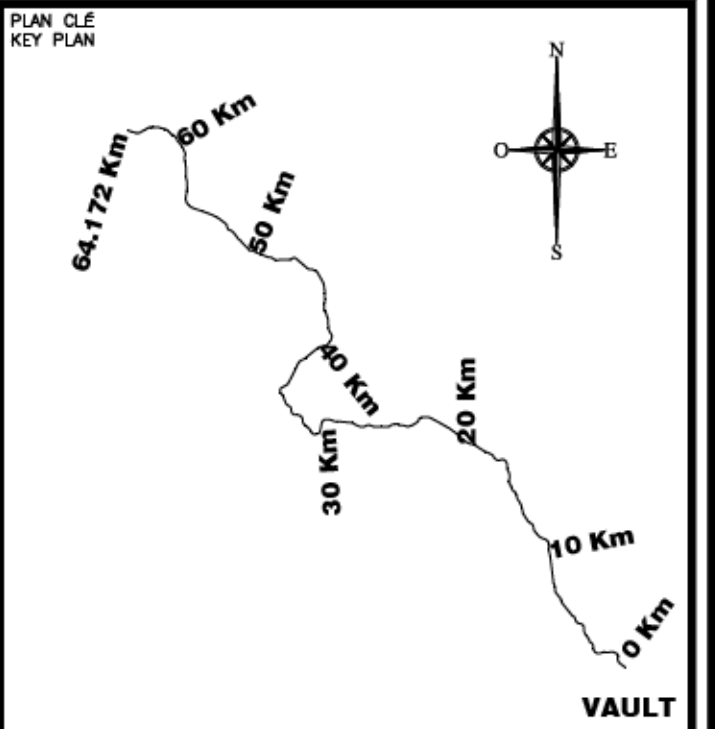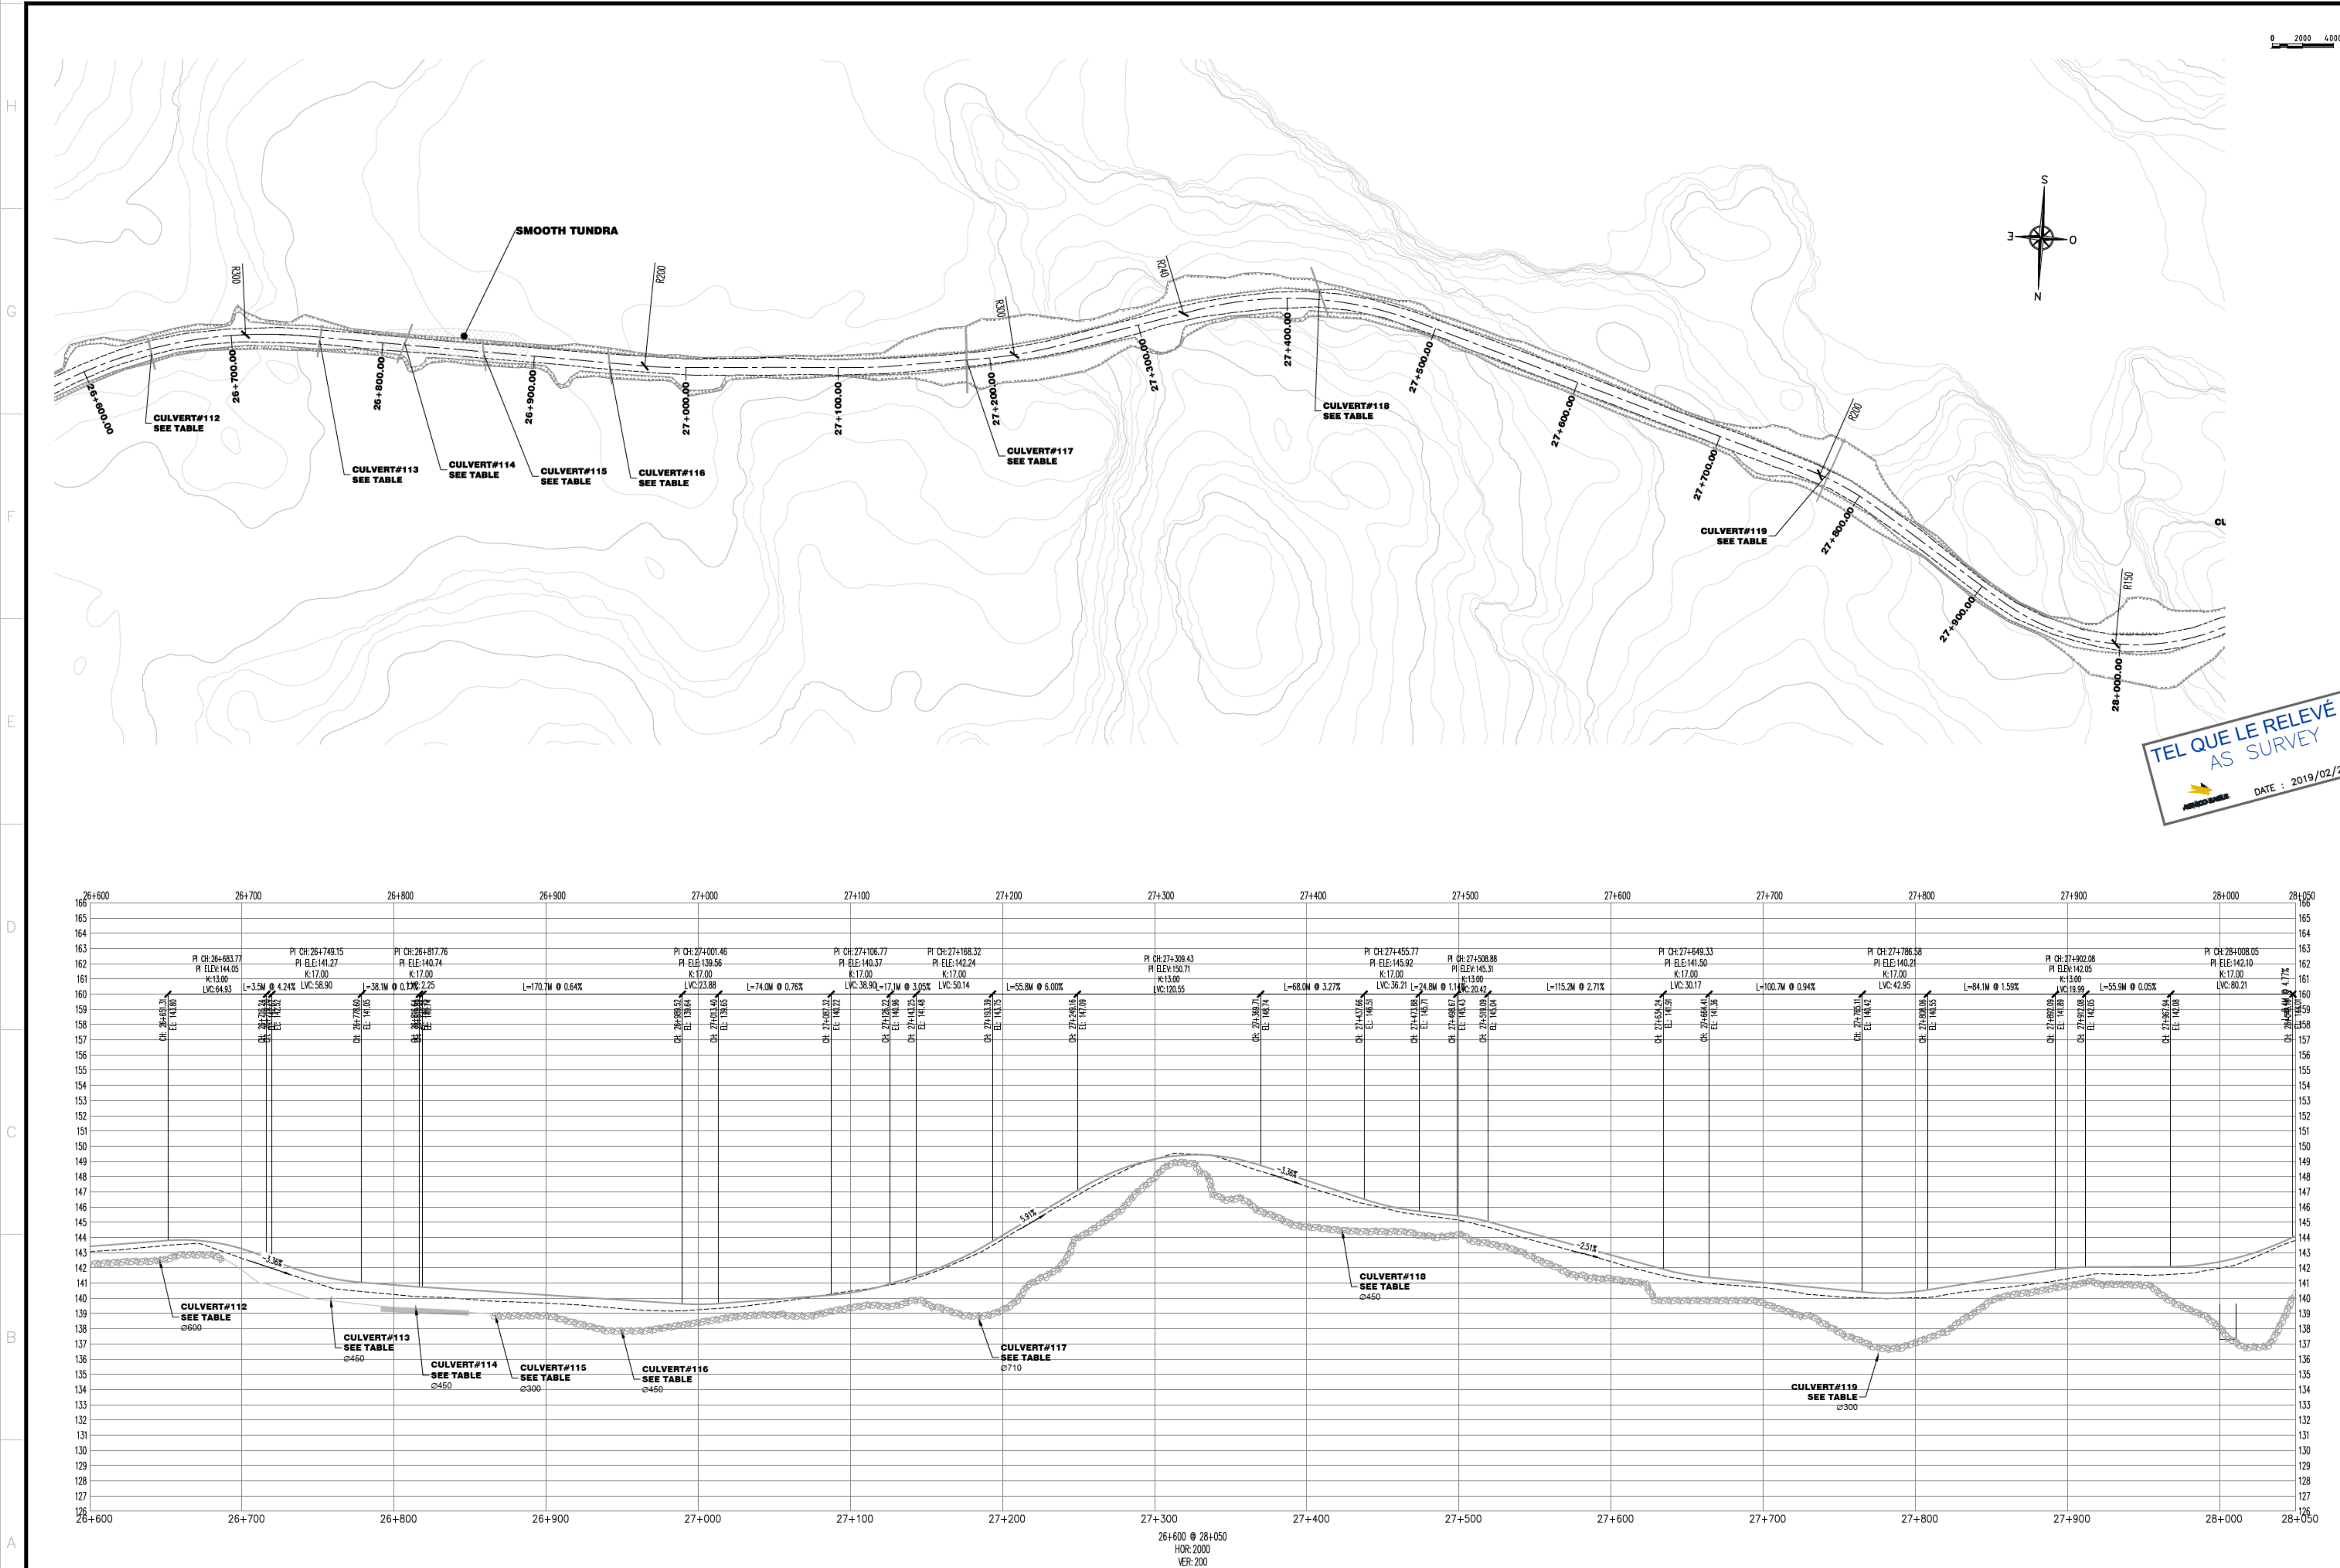

NOTE GÉNÉRALE / GENERAL NOTE

UTM ZONE 14 NAD 83 (CSRS)

LEGEND-PLAN

- GRAVEL EDGE-OPERATION ROAD
- TOP OF SLOPE-OPERATION ROAD
- TOE OF SLOPE-OPERATION ROAD
- CENTER LINE-OPERATION ROAD
- CONTOUR
- OFFSET LAKE 31M
- LAKE
- ARCHEOLOGICAL SITE

LEGEND-PROFILE

- TOP HAUL ROAD
- TUNDRA
- SMOOTH TUNDRA
- ROCK
- AS SURVEY-TOP
- OPERATION ROAD

NOTE:
BUILD A TURN AWAY BAY AT EVERY 150m,
ON THE SAME SIDE AS THE PULLOUTS BAYS

wsp

#171-17523-00

INFORMATION & CONSENT: AGNICO EAGLE LTD. HAS REVIEWED THIS DRAWING FOR TECHNICAL PURPOSES ONLY. IT IS THE RESPONSIBILITY OF THE CLIENT TO OBTAIN NECESSARY PERMITS AND APPROVALS FROM ALL APPLICABLE AUTHORITIES. AGNICO EAGLE LTD. IS NOT RESPONSIBLE FOR ANY ERRORS OR OMISSIONS IN THIS DRAWING. THE CLIENT SHALL BE RESPONSIBLE FOR OBTAINING ALL NECESSARY PERMITS AND APPROVALS FROM ALL APPLICABLE AUTHORITIES. AGNICO EAGLE LTD. IS NOT RESPONSIBLE FOR ANY ERRORS OR OMISSIONS IN THIS DRAWING. THE CLIENT SHALL BE RESPONSIBLE FOR OBTAINING ALL NECESSARY PERMITS AND APPROVALS FROM ALL APPLICABLE AUTHORITIES.

DESSINS EN RÉFÉRENCE / REFERENCE DRAWINGS

TITRE / TITLE	# DWG



REV.	DATE	DESCRIPTION	PAR/EN	APP.	CLIENT
1	2019/02/25	AS SURVEY	S.D.	S.D.	J.B.
2	2019/02/23	ISSUED FOR CONSTRUCTION	S.D.	S.D.	J.B.

REVISIONS



TITRE / TITLE
AGNICO EAGLE - MEADOWBANK DIVISION
117-ROAD, YARDS, FENCES AND OTHER
230-GENERAL EARTH WORK
PLAN & PROFILE
ROAD-Vault to WHALE TAIL PROJECT
26+600 @ 28+050

DESSINÉ PAR
DRAWN BY SYLVIE DUFOUR/GABRIEL NORMAND

DATE
2019-02-25

VÉRIFIÉ PAR
CHECKED BY JULIE BELANGER, P.Eng. M. Sc. A.



DATE
2019-02-25

APPROUVÉ PAR
APPROVED BY STEPHAN DUPUIS, P.Eng.

DATE
2019-02-25

NO. DESIGN
DRAWING NO. 61-117-230-309

NO. PROJET PROJECT NO.	REVISION	FEUILLE / SHEET
6103	1	1 / 1

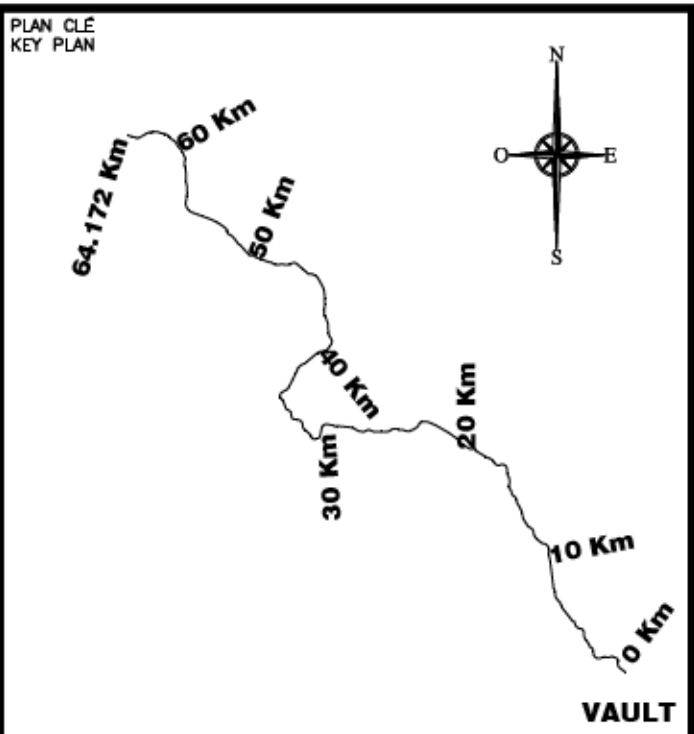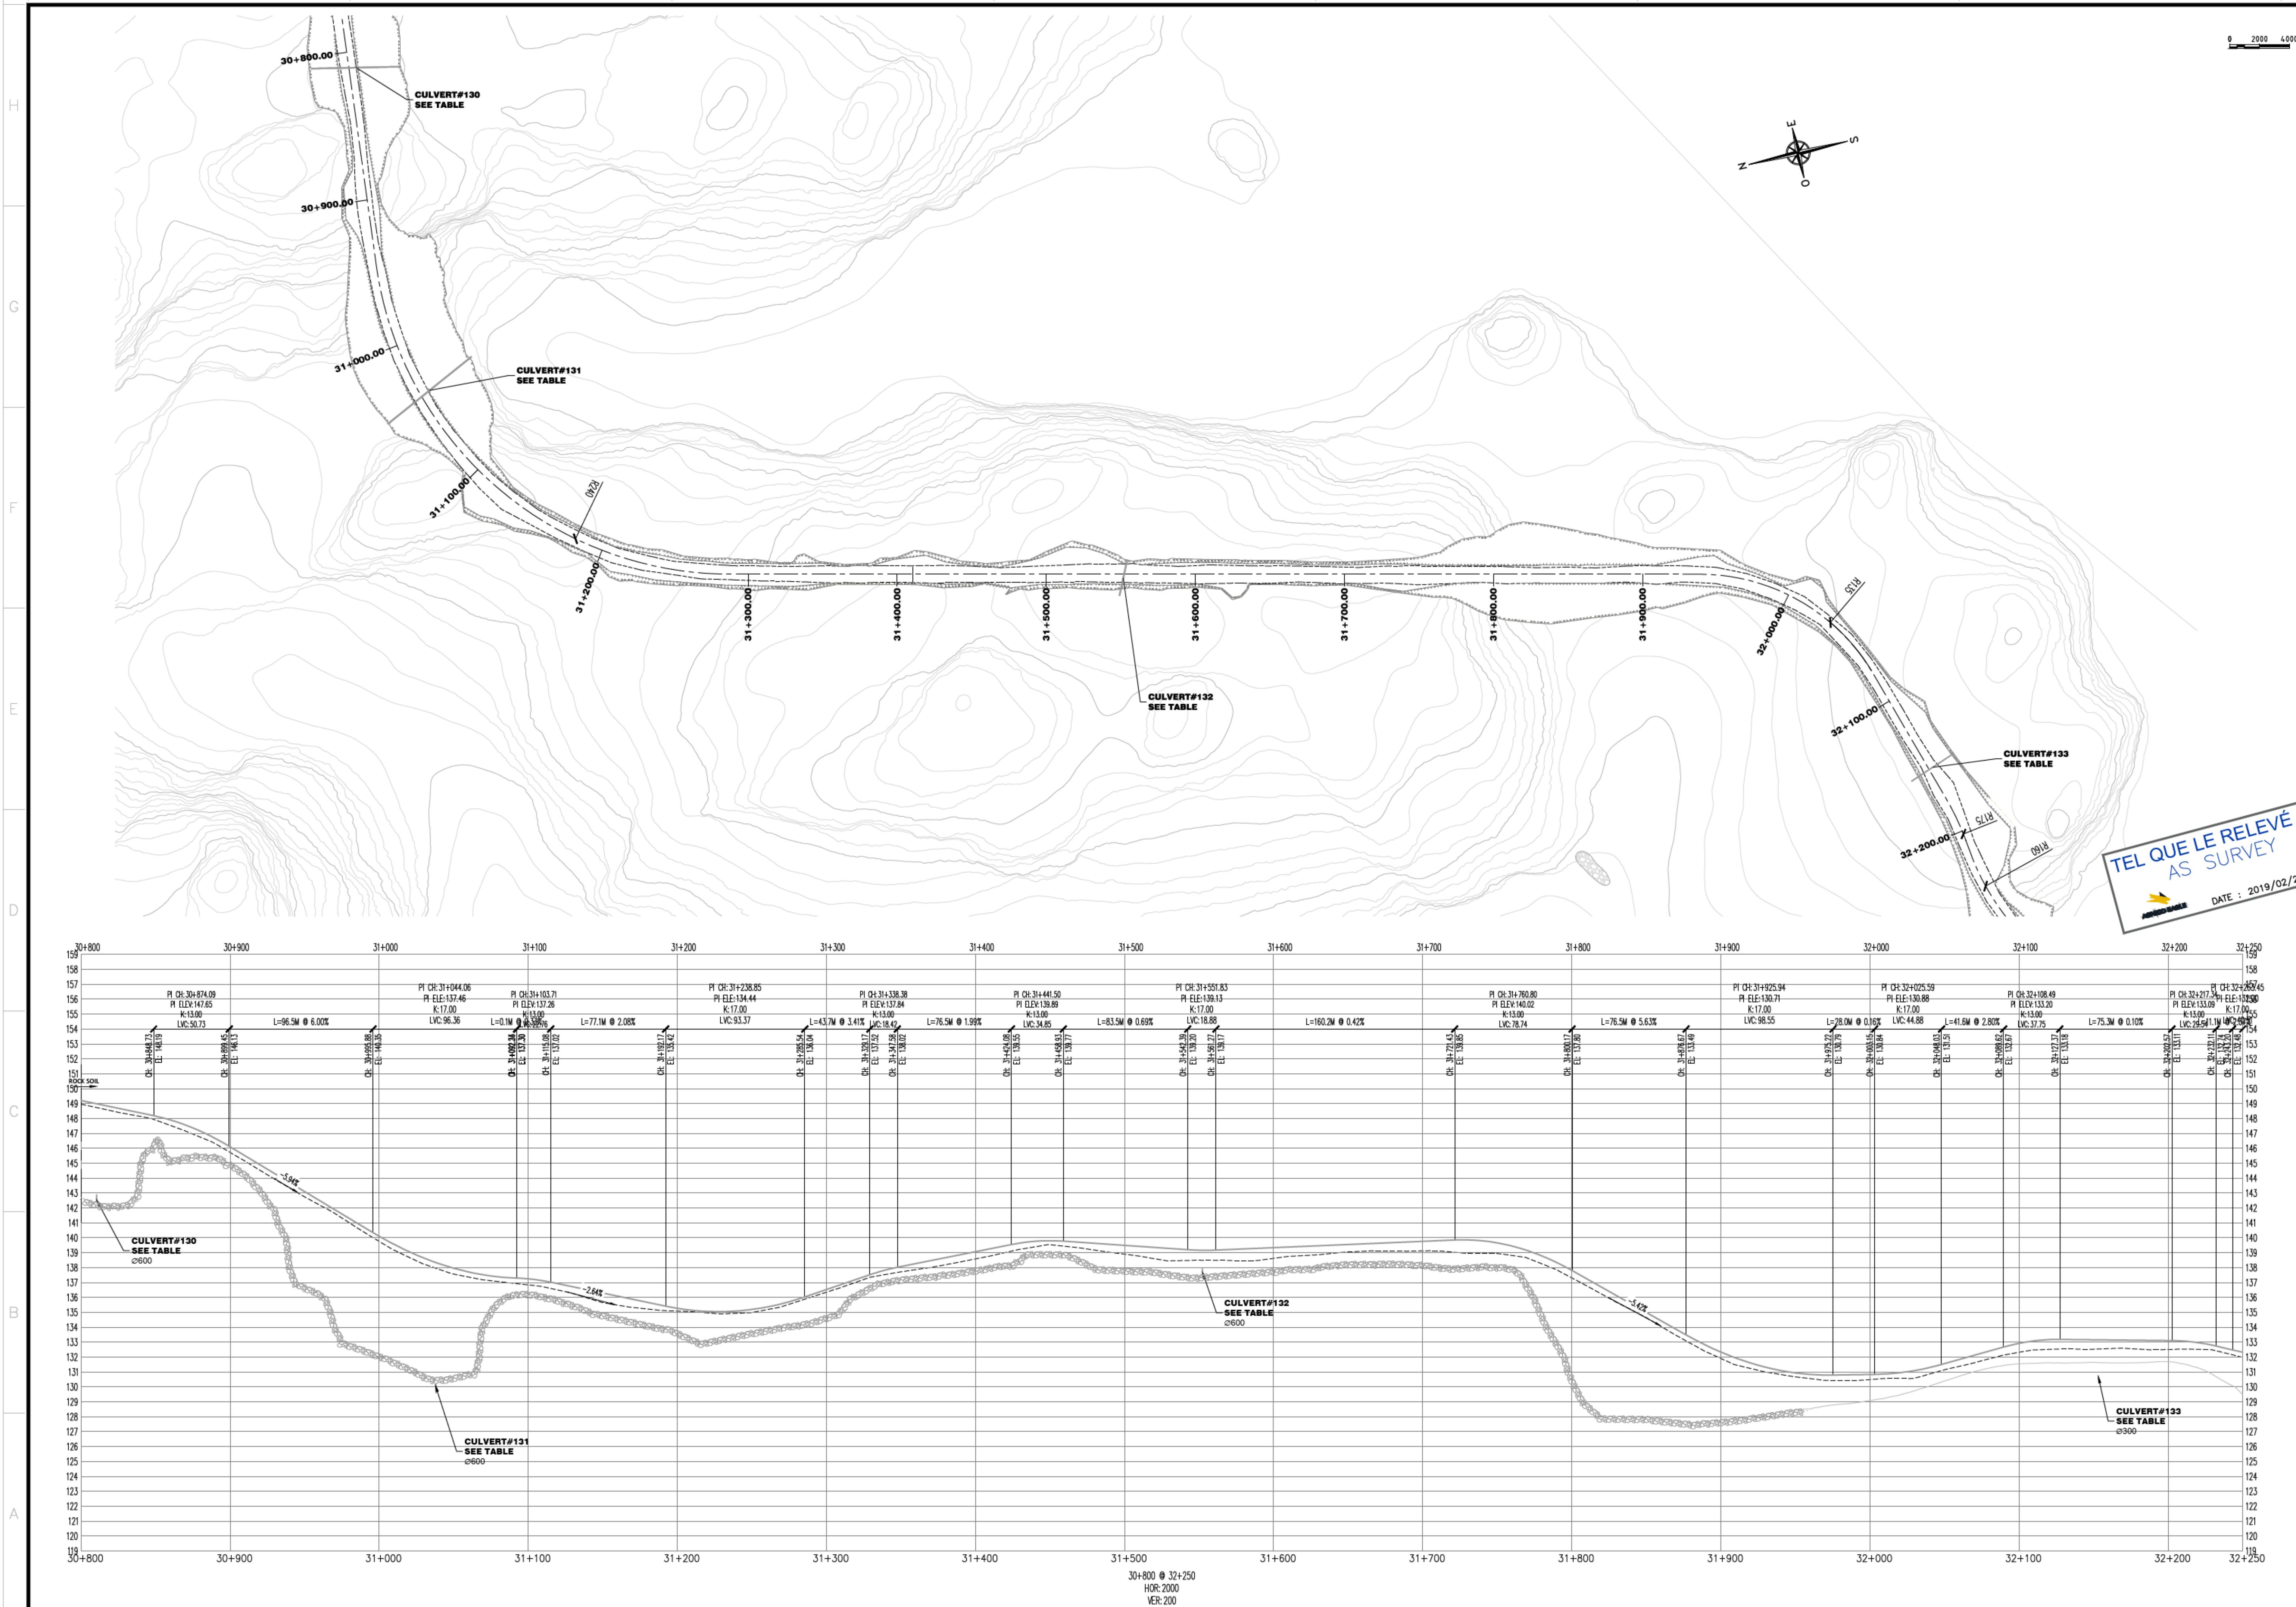

NOTE GÉNÉRALE / GENERAL NOTE
UTM ZONE 14 NAD 83 (CSRS)

LEGEND-PLAN	
-----	GRAVEL EDGE-OPERATION ROAD
-----	TOP OF SLOPE-OPERATION ROAD
-----	TOE OF SLOPE-OPERATION ROAD
-----	CENTER LINE-OPERATION ROAD
-----	CONTOUR
-----	OFFSET LAKE 31M
-----	LAKE
-----	ARCHEOLOGICAL SITE

LEGEND-PROFILE	
-----	TOP HAUL ROAD
-----	TUNDRA
-----	SMOOTH TUNDRA
-----	ROCK
-----	AS SURVEY-TOP
-----	OPERATION ROAD

NOTE:
BUILD A TURN AWAY BAY AT EVERY 150m,
ON THE SAME SIDE AS THE PULLOUTS BAYS

wsp
#171-17523-00

L'INFORMATION S'ENTENDANT EN LA PRESENCE DE L'AGNICO EAGLE ET NE PAS ÊTRE CONSIDÉRÉE COMME UN ENGAGEMENT DE L'AGNICO EAGLE. L'AGNICO EAGLE NE GARANTIT PAS L'EXACTITUDE DES DONNÉES FOURNIES. 

DESSINS EN RÉFÉRENCE / REFERENCE DRAWINGS	
TITRE / TITLE	# DWG



REVISIONS



TITRE / TITLE
AGNICO EAGLE - MEADOWBANK DIVISION
117-ROAD, YARDS, FENCES AND OTHER
230-GENERAL EARTH WORK
PLAN & PROFILE
ROAD-VULT TO WHALE TAIL PROJECT
30+800 @ 32+250

DESSINÉ PAR
DRAWN BY SYLVIE DUFOUR/GABRIEL NORMAND

DATE
2019-02-25

VÉRIFIÉ PAR
CHECKED BY JULIE BELANGER, P.Eng. M. Sc.A.

DATE
2019-02-25

APPROUVÉ PAR
APPROVED BY STEPHAN DUPUIS, P.Eng.

DATE
2019-02-25

NO. DESIGN
DRAWING NO. 61-117-230-312

NO. PROJECT PROJECT NO.	REVISION	FEUILLE / SHEET
6103	1	1 / 1