
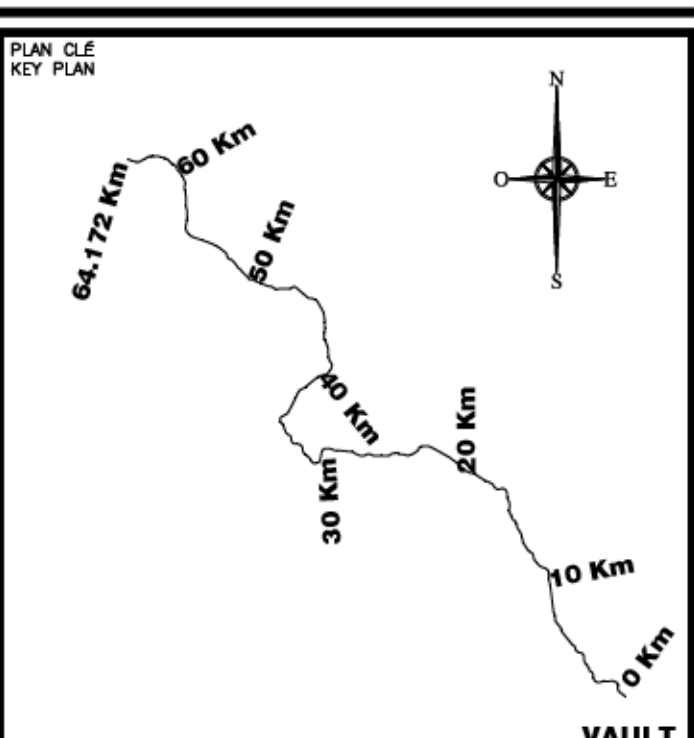
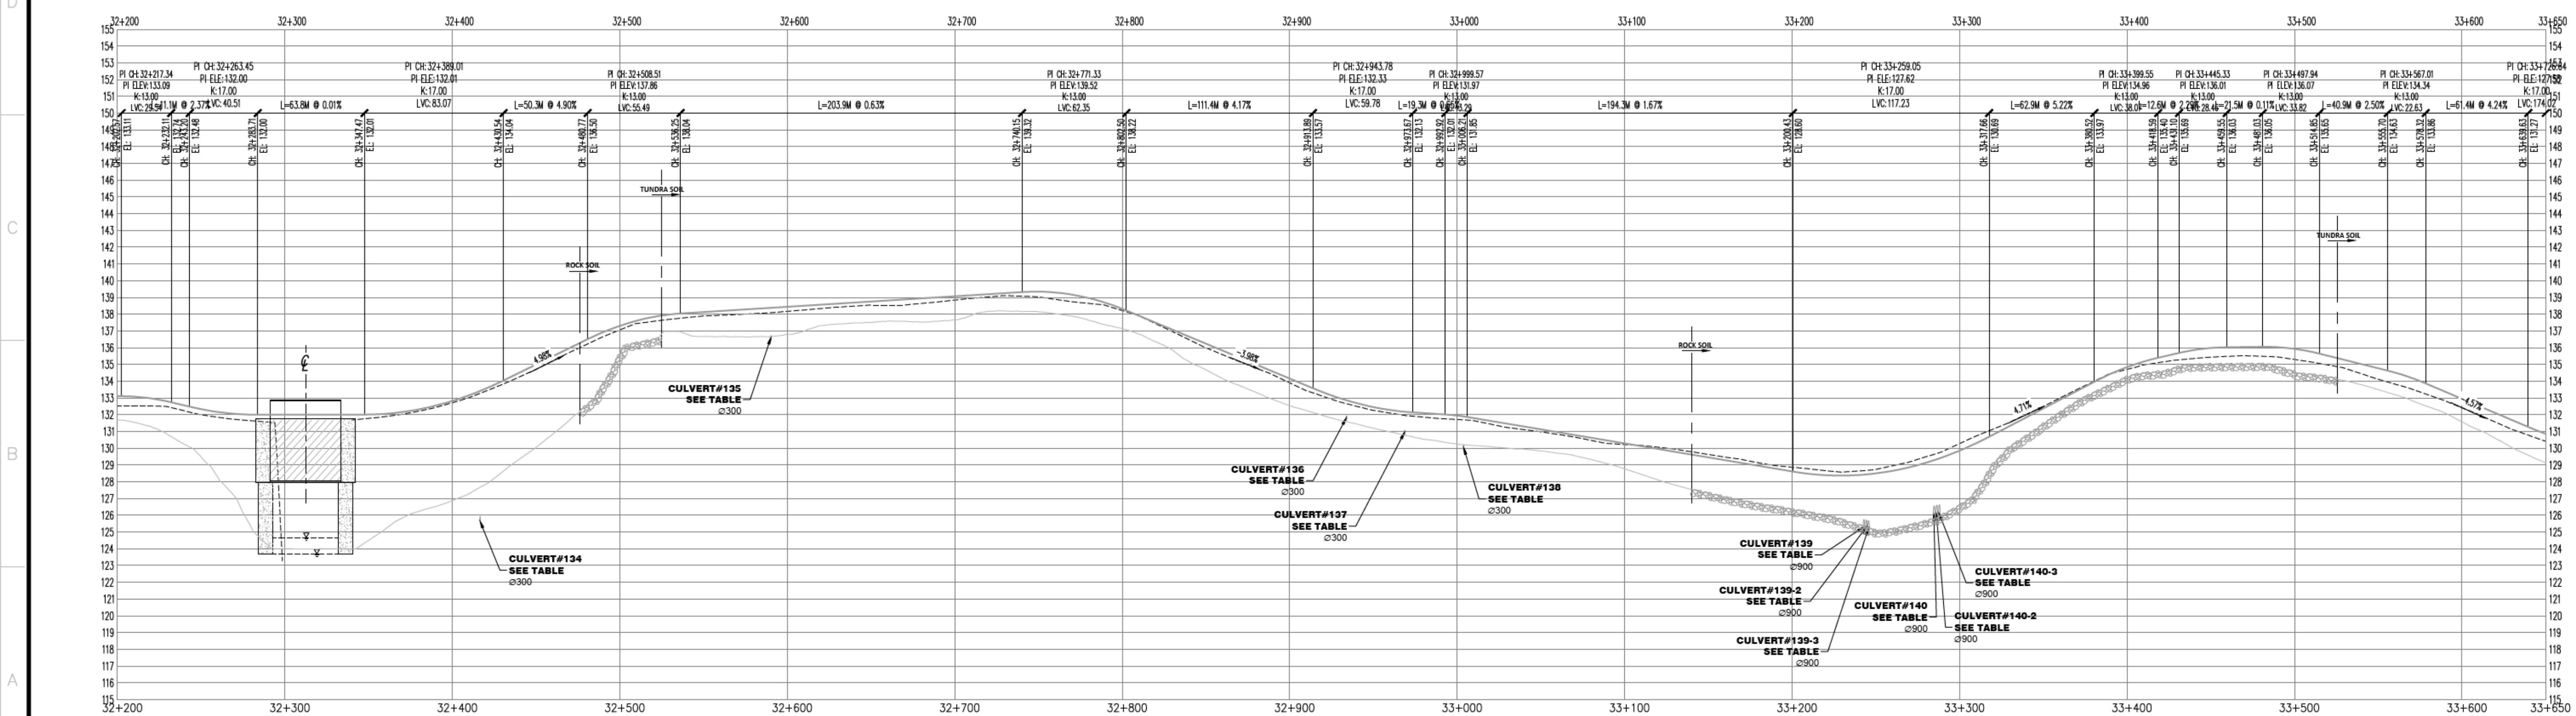


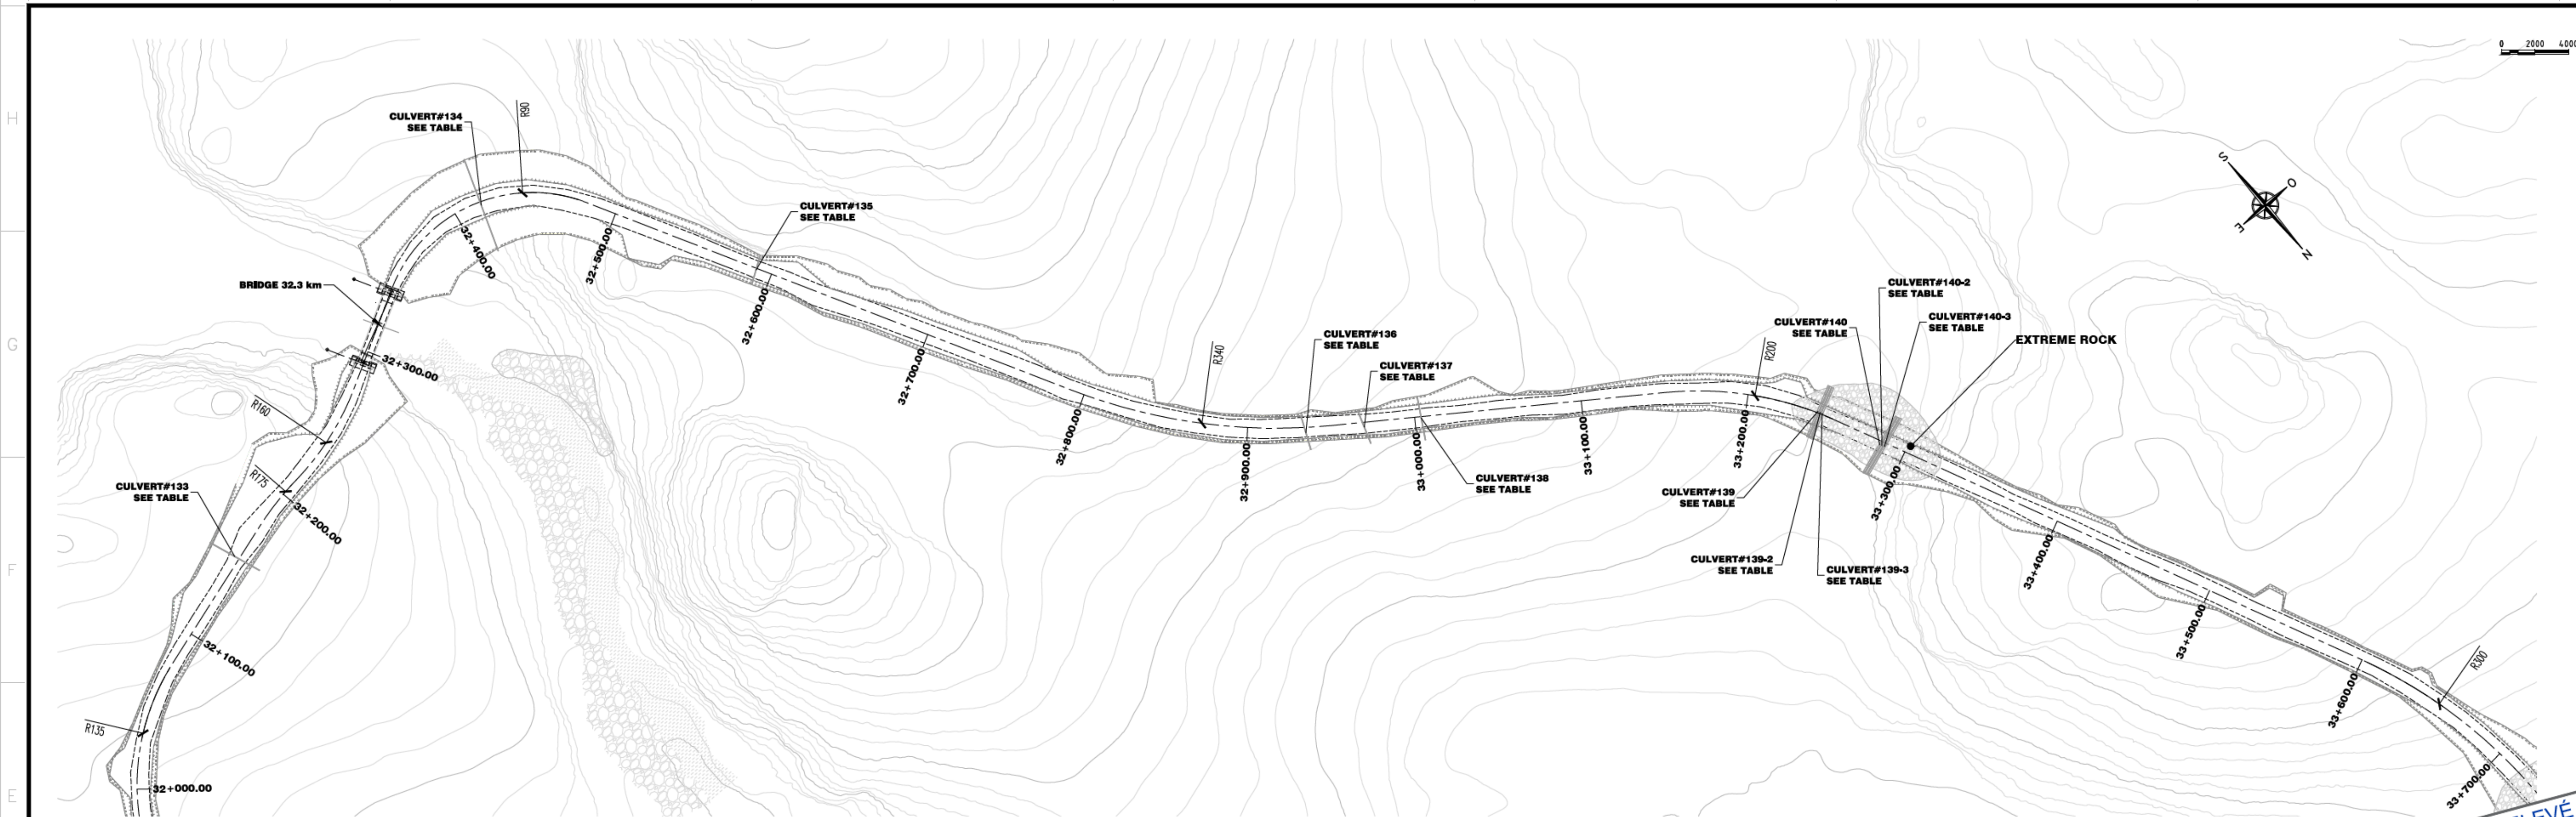

NOTE GÉNÉRALE / GENERAL NOTE

UTM ZONE 14 NAD 83 (CSRS)

LEGEND-PLAN

GRAVEL EDGE-OPERATION ROAD
TOP OF SLOPE-OPERATION ROAD
TOE OF SLOPE-OPERATION ROAD
CENTER LINE-OPERATION ROAD
CONTOUR
OFFSET LAKE 31M
LAKE
ARCHEOLOGICAL SITE

LEGEND-PROFILE

TOP HAUL ROAD
TUNDRA
SMOOTH TUNDRA
ROCK
AS SURVEY-TOP
OPERATION ROAD

NOTE:
BUILD A TURN AWAY BAY AT EVERY 150m,
ON THE SAME SIDE AS THE PULLOUTS BAYS

wsp

#171-17523-00

DATE : 2019/02/25

DESSINS EN RÉFÉRENCE / REFERENCE DRAWINGS

TITRE / TITLE	# DWG



1	2019/02/25	AS SURVEY	S.D.	S.D.	J.B.
0	2019/02/23	ISSUED FOR CONSTRUCTION	S.D.	S.D.	J.B.
REV.	DATE	DESCRIPTION	PAR/BY	APP.	CLIENT

REVISIONS

TITRE / TITLE

AGNICO EAGLE - MEADOWBANK DIVISION

117-ROAD, YARDS, FENCES AND OTHER

230-GENERAL EARTH WORK

PLAN & PROFILE

ROAD-VAULT TO WHALE TAIL PROJECT

32+200 @ 33+650

DESSINÉ PAR

DRAWN BY SYLVIE DUFOUR/GABRIEL NORMAND

DATE 2019-02-25

VERIFIÉ PAR

CHECKED BY JULIE BELANGER, P.Eng. M. Sc.

2019-02-25

APPROUVÉ PAR

APPROVED BY STEPHAN DUPUIS, P.Eng.

2019-02-25

ÉCHELLE

SCALE INDICATED

DATE 2019-02-25

NO. DESIGN

DRAWING NO. 61-117-230-313


NO. PROJECT

PROJECT NO. 6103

REVISION

FEUILLE / SHEET

1 / 1

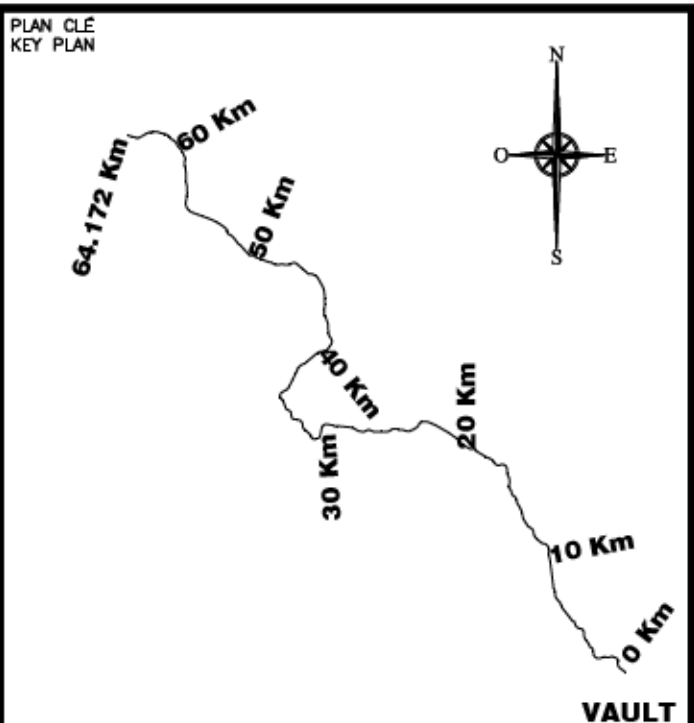

NOTE GÉNÉRALE / GENERAL NOTE

UTM ZONE 14 NAD 83 (CSRS)

LEGEND-PLAN

	GRAVEL EDGE-OPERATION ROAD
	TOP OF SLOPE-OPERATION ROAD
	TOE OF SLOPE-OPERATION ROAD
	CENTER LINE-OPERATION ROAD
	CONTOUR
	OFFSET LAKE 31M
	LAKE
	ARCHEOLOGICAL SITE

LEGEND-PROFILE

TOP HAUL ROAD

TUNDRA

SMOOTH TUNDRA

ROCK

AS SURVEY-TOP
OPERATION ROAD

NOTE:
BUILD A TURN AWAY BAY AT EVERY 150m,
ON THE SAME SIDE AS THE PULLOUTS BAYS

WS |

#171-17523-00

THE INFORMATION HEREON IS THE PROPERTY OF AIGIACO EAGLE LTD. AND MUST BE RETURNED UPON REQUEST, WITHOUT WRITTEN PERMISSION ANY COPYING TRANSMITTAL TO OTHERS AND ANY USE EXCEPT THAT FOR WHICH IT IS LOANED ARE PROHIBITED.
 © AIGIACO EAGLE LTD.

TEL QUE LE RELEVÉ
AS SURVEY

DESSINS EN RÉFÉRENCE / REFERENCE DRAWING

[illegible]

1	2019/02/25	AS SURVEY	S.D.	S.D.	J.B
0	2018/02/23	ISSUED FOR CONSTRUCTION	S.D.	S.D.	J.B
REV.	DATE	DESCRIPTION	PAR/BY	APP.	CHECKED

REVISIONS



TITLE / TITLE
AGNICO EAGLE - MEADOWBANK DIVISION
117-ROAD, YARDS, FENCES AND OTHER
230-GENERAL EARTH WORK
PLAN & PROFILE
ROAD-VAULT TO WHALE TAIL PROJECT
35+000 @ 36+450

DESSINÉ PAR	DATE
-------------	------




[illegible]

APPROUVÉ PAR	STEFAN DUBUC, D.E.C., D.E.S.S.
--------------	--------------------------------

ÉCHELLE	DATE
---------	------

NO. DESSIN DRAWING NO.	61-117-230-315
---------------------------	----------------

NO. PROJET PROJECT NO.	REVISION	FEUILLE / SI
6103	1	1 / 1

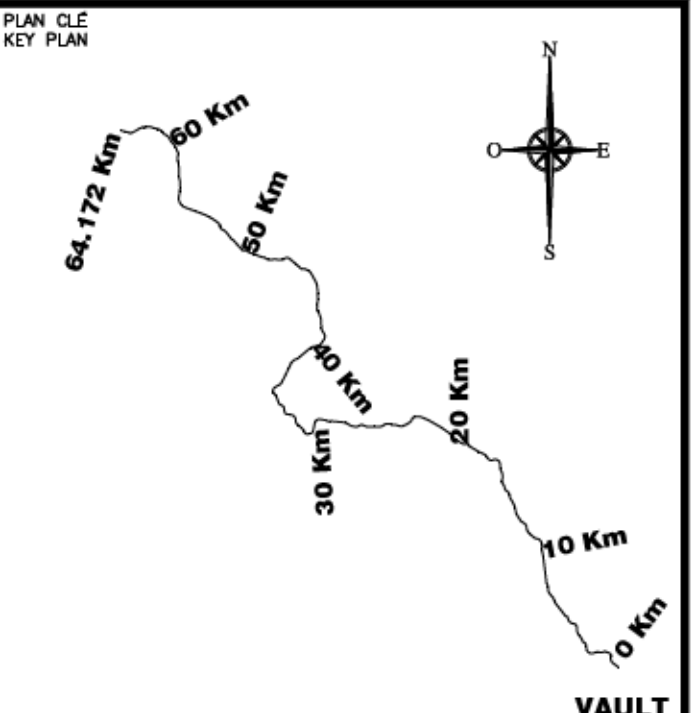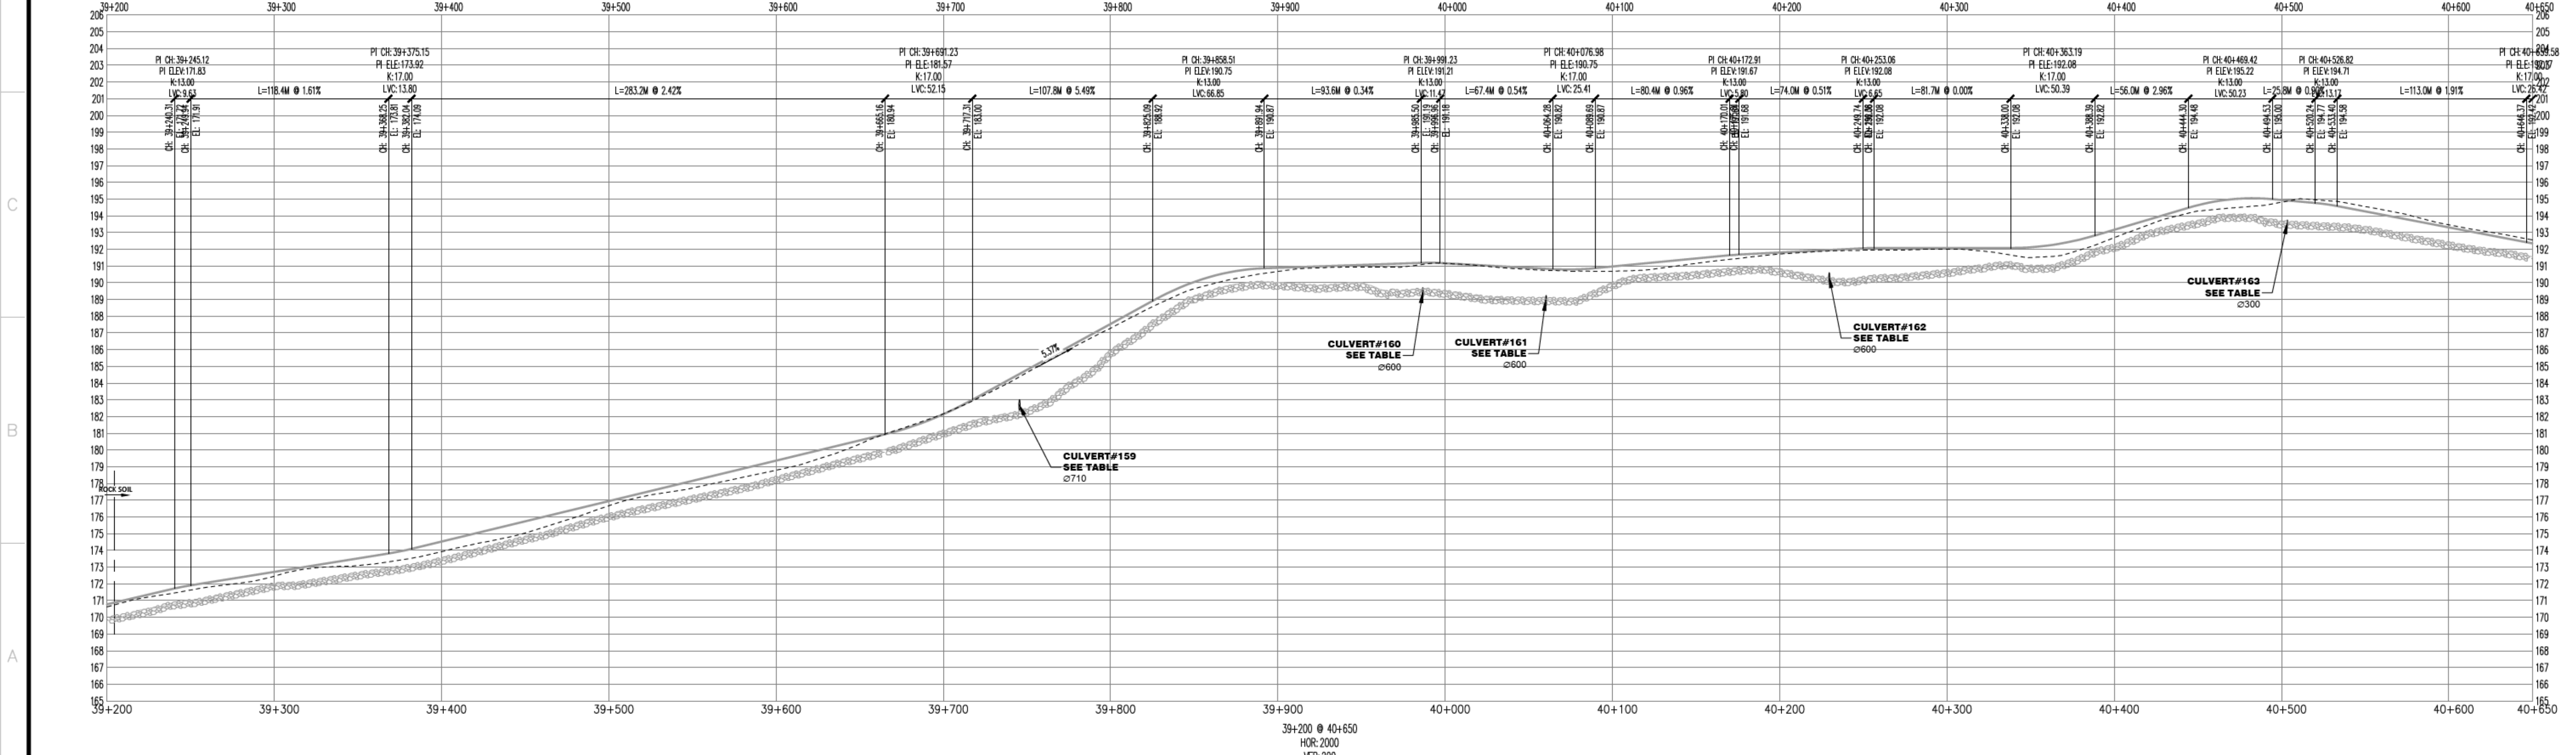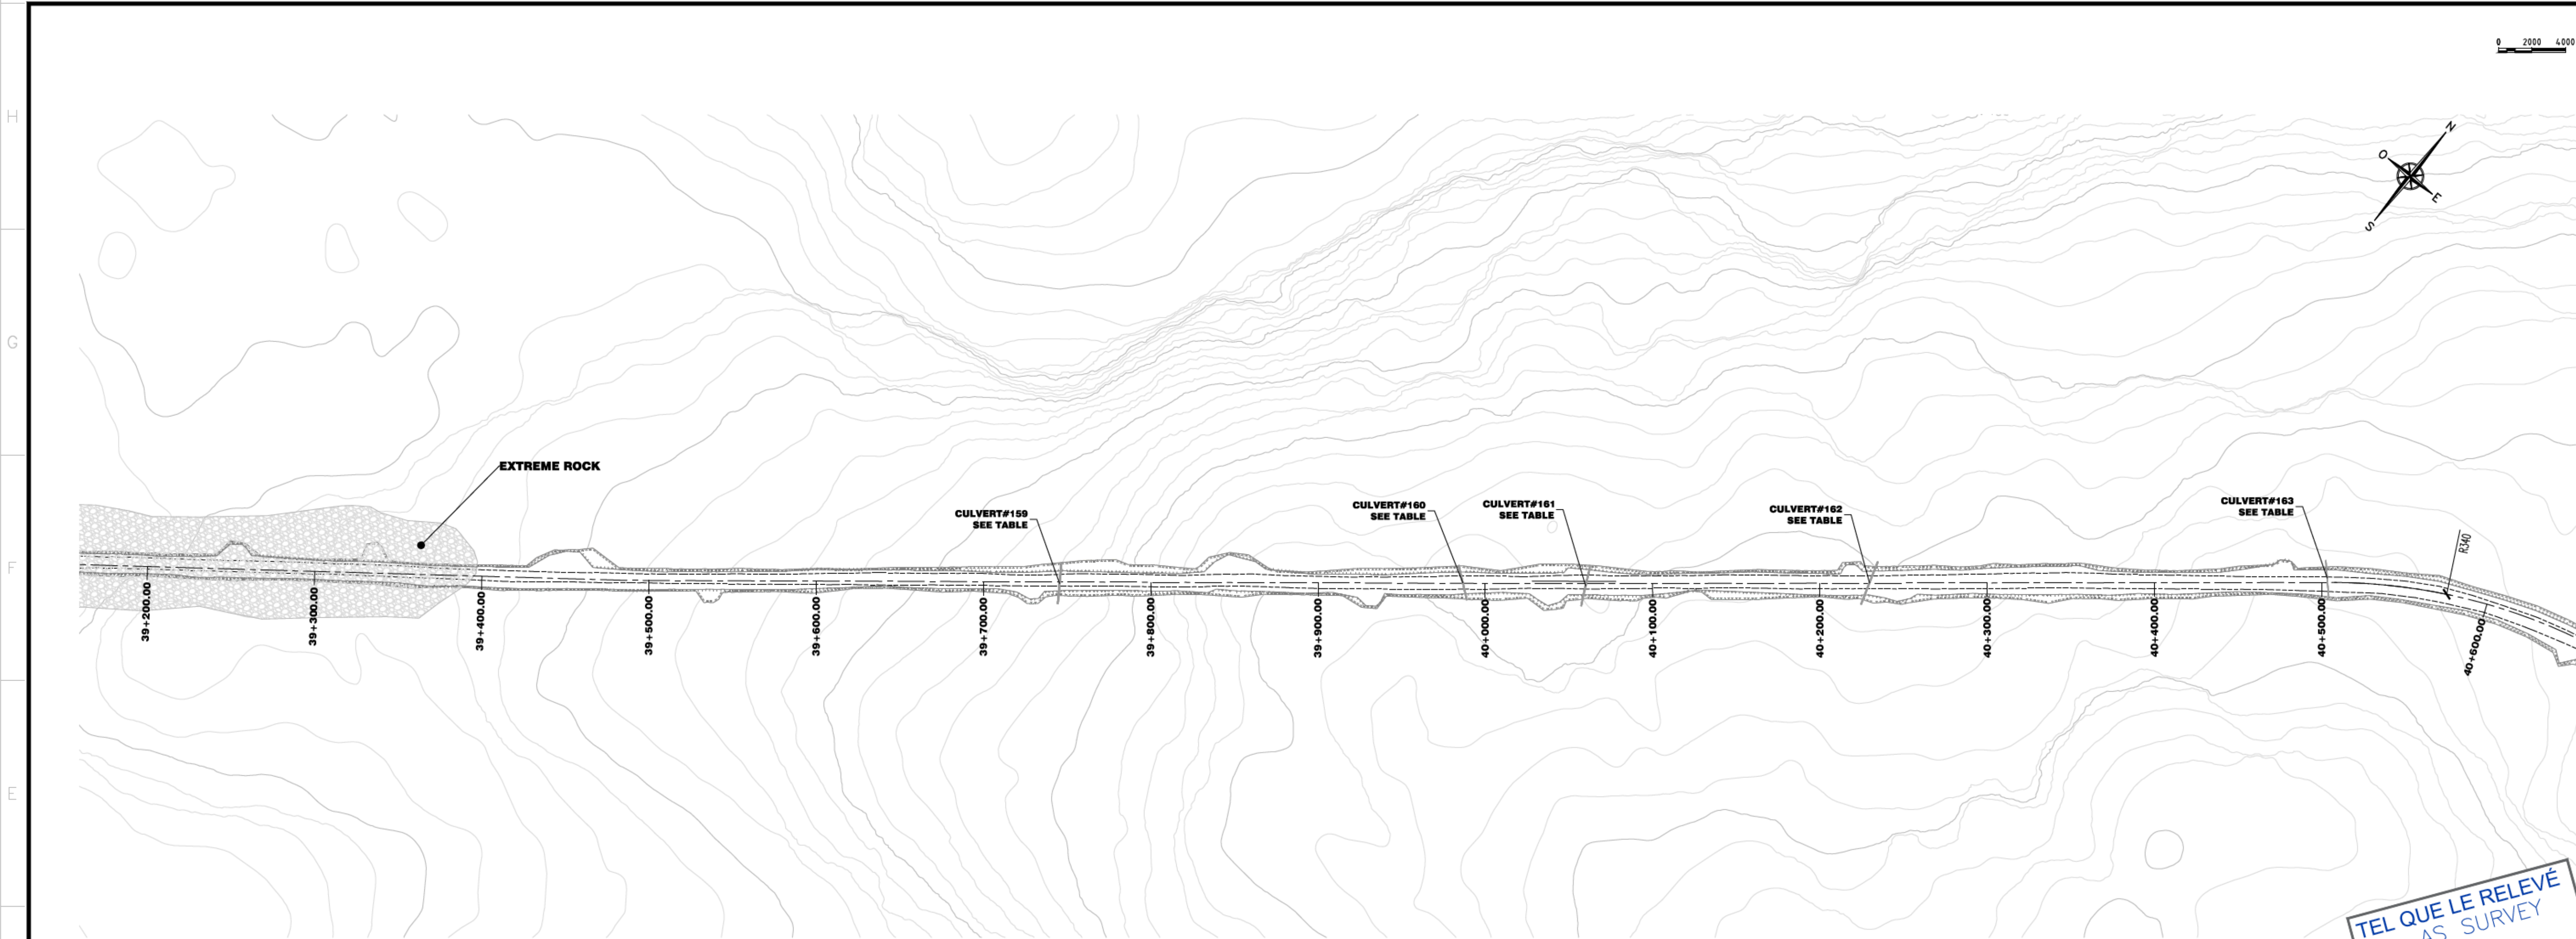

NOTE GÉNÉRALE / GENERAL NOTE

UTM ZONE 14 NAD 83 (CSRS)

LEGEND-PLAN

GRAVEL EDGE-OPERATION ROAD	TOP OF SLOPE-OPERATION ROAD
TOE OF SLOPE-OPERATION ROAD	CENTER LINE-OPERATION ROAD
CONTOUR	OFFSET LAKE 31M
LAKE	ARCHEOLOGICAL SITE

LEGEND-PROFILE

TOP HAUL ROAD	TUNDRA
SMOOTH TUNDRA	ROCK
AS SURVEY-TOP	OPERATION ROAD

NOTE:
BUILD A TURN AWAY BAY AT EVERY 150m,
ON THE SAME SIDE AS THE PULLOUTS BAYS

wsp

#171-17523-00

DATE : 2019/02/25

DESSINS EN RÉFÉRENCE / REFERENCE DRAWINGS

TITRE / TITLE	# DWG



1	2019/02/25	AS SURVEY	S.D.	S.D.	J.B.
0	2019/02/23	ISSUED FOR CONSTRUCTION	S.D.	S.D.	J.B.
REV.	DATE	DESCRIPTION	PAR/BY	APP.	CLIENT

REVISIONS

TITRE / TITLE

AGNICO EAGLE - MEADOWBANK DIVISION

117-ROAD, YARDS, FENCES AND OTHER


230-GENERAL EARTH WORK

PLAN & PROFILE

ROAD-VULT TO WHALE TAIL PROJECT

39+200 @ 40+650

DESSINÉ PAR DRAWN BY SYLVIE DUFOUR/GABRIEL NORMAND	DATE 2019-02-25
VÉRIFIÉ PAR CHECKED BY JULIE BELANGER, P.Eng. M. Sc.A	2019-02-25
APPROUVÉ PAR APPROVED BY STEPHAN DUPUIS, P.Eng.	2019-02-25
ÉCHELLE SCALE INDICATED	DATE 2019-02-25
NO. DESIGN DRAWING NO. 61-117-230-318	
NO. PROJECT PROJECT NO. 6103	REVISION 1
	FEUILLE / SHEET 1 / 1

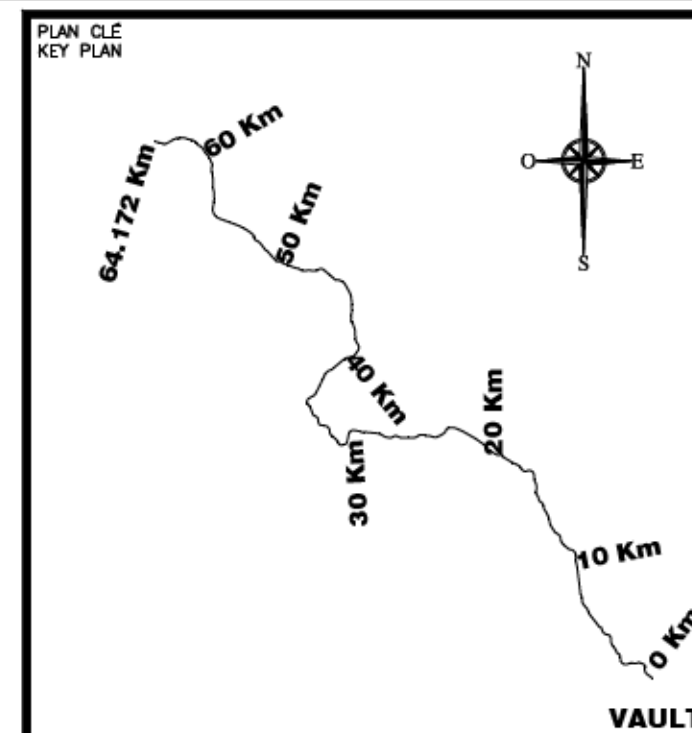

NOTE GÉNÉRALE / GENERAL NOTE

UTM ZONE 14 NAD 83 (CSRS)

LEGEND-PLAN

LEGEND-PROFILE

LEGEND-PROFILE

	TOP HAUL ROAD
	TUNDRA
	SMOOTH TUNDRA
	ROCK
	AS SURVEY-TOP OPERATION ROAD

NOTE:
BUILD A TURN AWAY BAY AT EVERY 150m,
ON THE SAME SIDE AS THE PULLOUTS BAYS

WS | D

#171-17523-00

THE INFORMATION HEREON IS THE PROPERTY OF AIGARD EAGLE LTD. AND MUST BE RETURNED UPON REQUEST, WITHOUT WRITTEN PERMISSION. ANY COPYING TRANSMISSION TO OTHERS AND ANY USE EXCEPT THAT FOR WHICH IT IS LOANED ARE PROHIBITED.

DESSINS EN RÉFÉRENCE / REFERENCE DRAWINGS:

[illegible]**AGNICO EAGLE**

1	2019/02/25	AS SURVEY	S.D.	S.D.	J.B.
0	2018/02/23	ISSUED FOR CONSTRUCTION	S.D.	S.D.	J.B.
REV.	DATE	DESCRIPTION	PAR/BY	APP.	CLIENT

REVISIONS



TITLE / TITLE
AGNICO EAGLE - MEADOWBANK DIVISION
117-ROAD, YARDS, FENCES AND OTHER
230-GENERAL EARTH WORK
PLAN & PROFILE
ROAD-VAULT TO WHALE TAIL PROJECT
40+600 @ 42+050

DESSINÉ PAR	DATE
-------------	------


VERIFIÉ PAR	DATE DE L'ARRIVÉE	DATE DE L'ÉMISSION
-------------	-------------------	--------------------

APPROUVÉ PAR APPROVED BY	STEPHAN DUBUIS R. Ess	2010-03-10
-----------------------------	-----------------------	------------

ÉCHELLE SCALE	INDICATED	DATE	2019-02-25
------------------	-----------	------	------------

NO. DESSIN
DRAWING NO. 61-117-230-319

NO. PROJET PROJECT NO. 6103	REVISION	FEUILLE / SHEET
	1	1 / 1

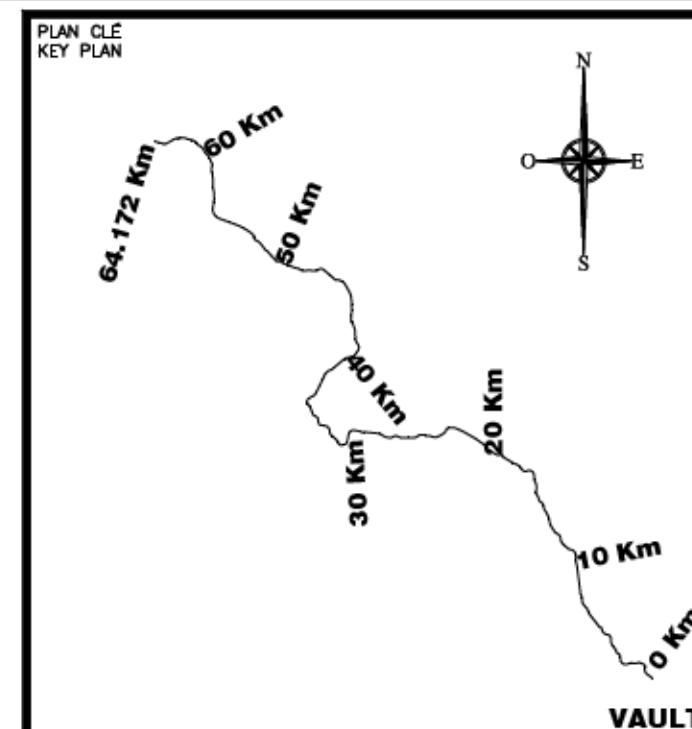

NOTE GÉNÉRALE / GENERAL NOTE

UTM ZONE 14 NAD 83 (CSRS)

LEGEND-PLAN

----- GRAVEL EDGE-OPERATION ROAD
 TOP OF SLOPE-OPERATION ROAD
 TOE OF SLOPE-OPERATION ROAD
 ----- CENTER LINE-OPERATION ROAD
 ----- CONTOUR
 ----- OFFSET LAKE 31M
 ----- LAKE
 "XXXXXX"
 ARCHEOLOGICAL SITE

LEGEND-PROFILE

LEGEND

	TOP HAUL ROAD
	TUNDRA
	SMOOTH TUNDRA
	ROCK
	AS SURVEY-TOP OPERATION ROAD

NOTE:
BUILD A TURN AWAY BAY AT EVERY 150m,
ON THE SAME SIDE AS THE PULLOUTS BAYS

wsp

#171-17523-00

THE INFORMATION HEREON IS THE PROPERTY OF AGNCO EAGLE LTD. AND MUST BE RETURNED UPON REQUEST, WITHOUT WRITTEN PERMISSION. ANY COPYING TRANSMISSION TO OTHERS AND ANY USE EXCEPT THAT FOR WHICH IT IS LOANED ARE PROHIBITED.

DESSINS EN RÉFÉRENCE / REFERENCE DRAWINGS

TITLE / TITLE	# DWG



1	2019/02/25	AS SURVEY	S.D.	S.D.	J.B.
0	2018/02/23	ISSUED FOR CONSTRUCTION	S.D.	S.D.	J.B.
REV.	DATE	DESCRIPTION	PAR/BY	APP.	CLEN

REVISIONS



TITLE / TITLE
AGNICO EAGLE - MEADOWBANK DIVISION
117-ROAD, YARDS, FENCES AND OTHER
230-GENERAL EARTH WORK
PLAN & PROFILE
ROAD-VAULT TO WHALE TAIL PROJECT
42+000 @ 43+450

DESSINÉ PAR	DATE
CHARRON EM. FLORENTIN (SALON) - 1971	1971 02 01


VERIFIÉ PAR	
-------------	--



APPROUVÉ PAR APPROVED BY	STÉPHAN DUBUIS, B. Eng.	2019-03-01
-----------------------------	-------------------------	------------

ÉCHELLE SCALE	INDICATED	DATE	2019-02-25
------------------	-----------	------	------------

NO. DESSIN
DRAWING NO. 61-117-230-320

NO. PROJET PROJECT NO. 6103	REVISION	FEUILLE /
	1	1 /

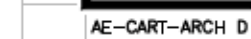

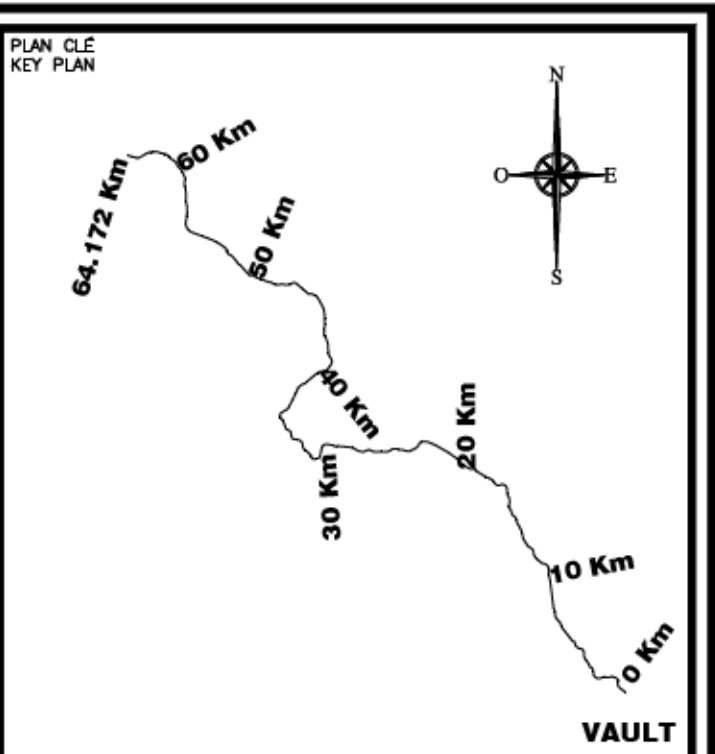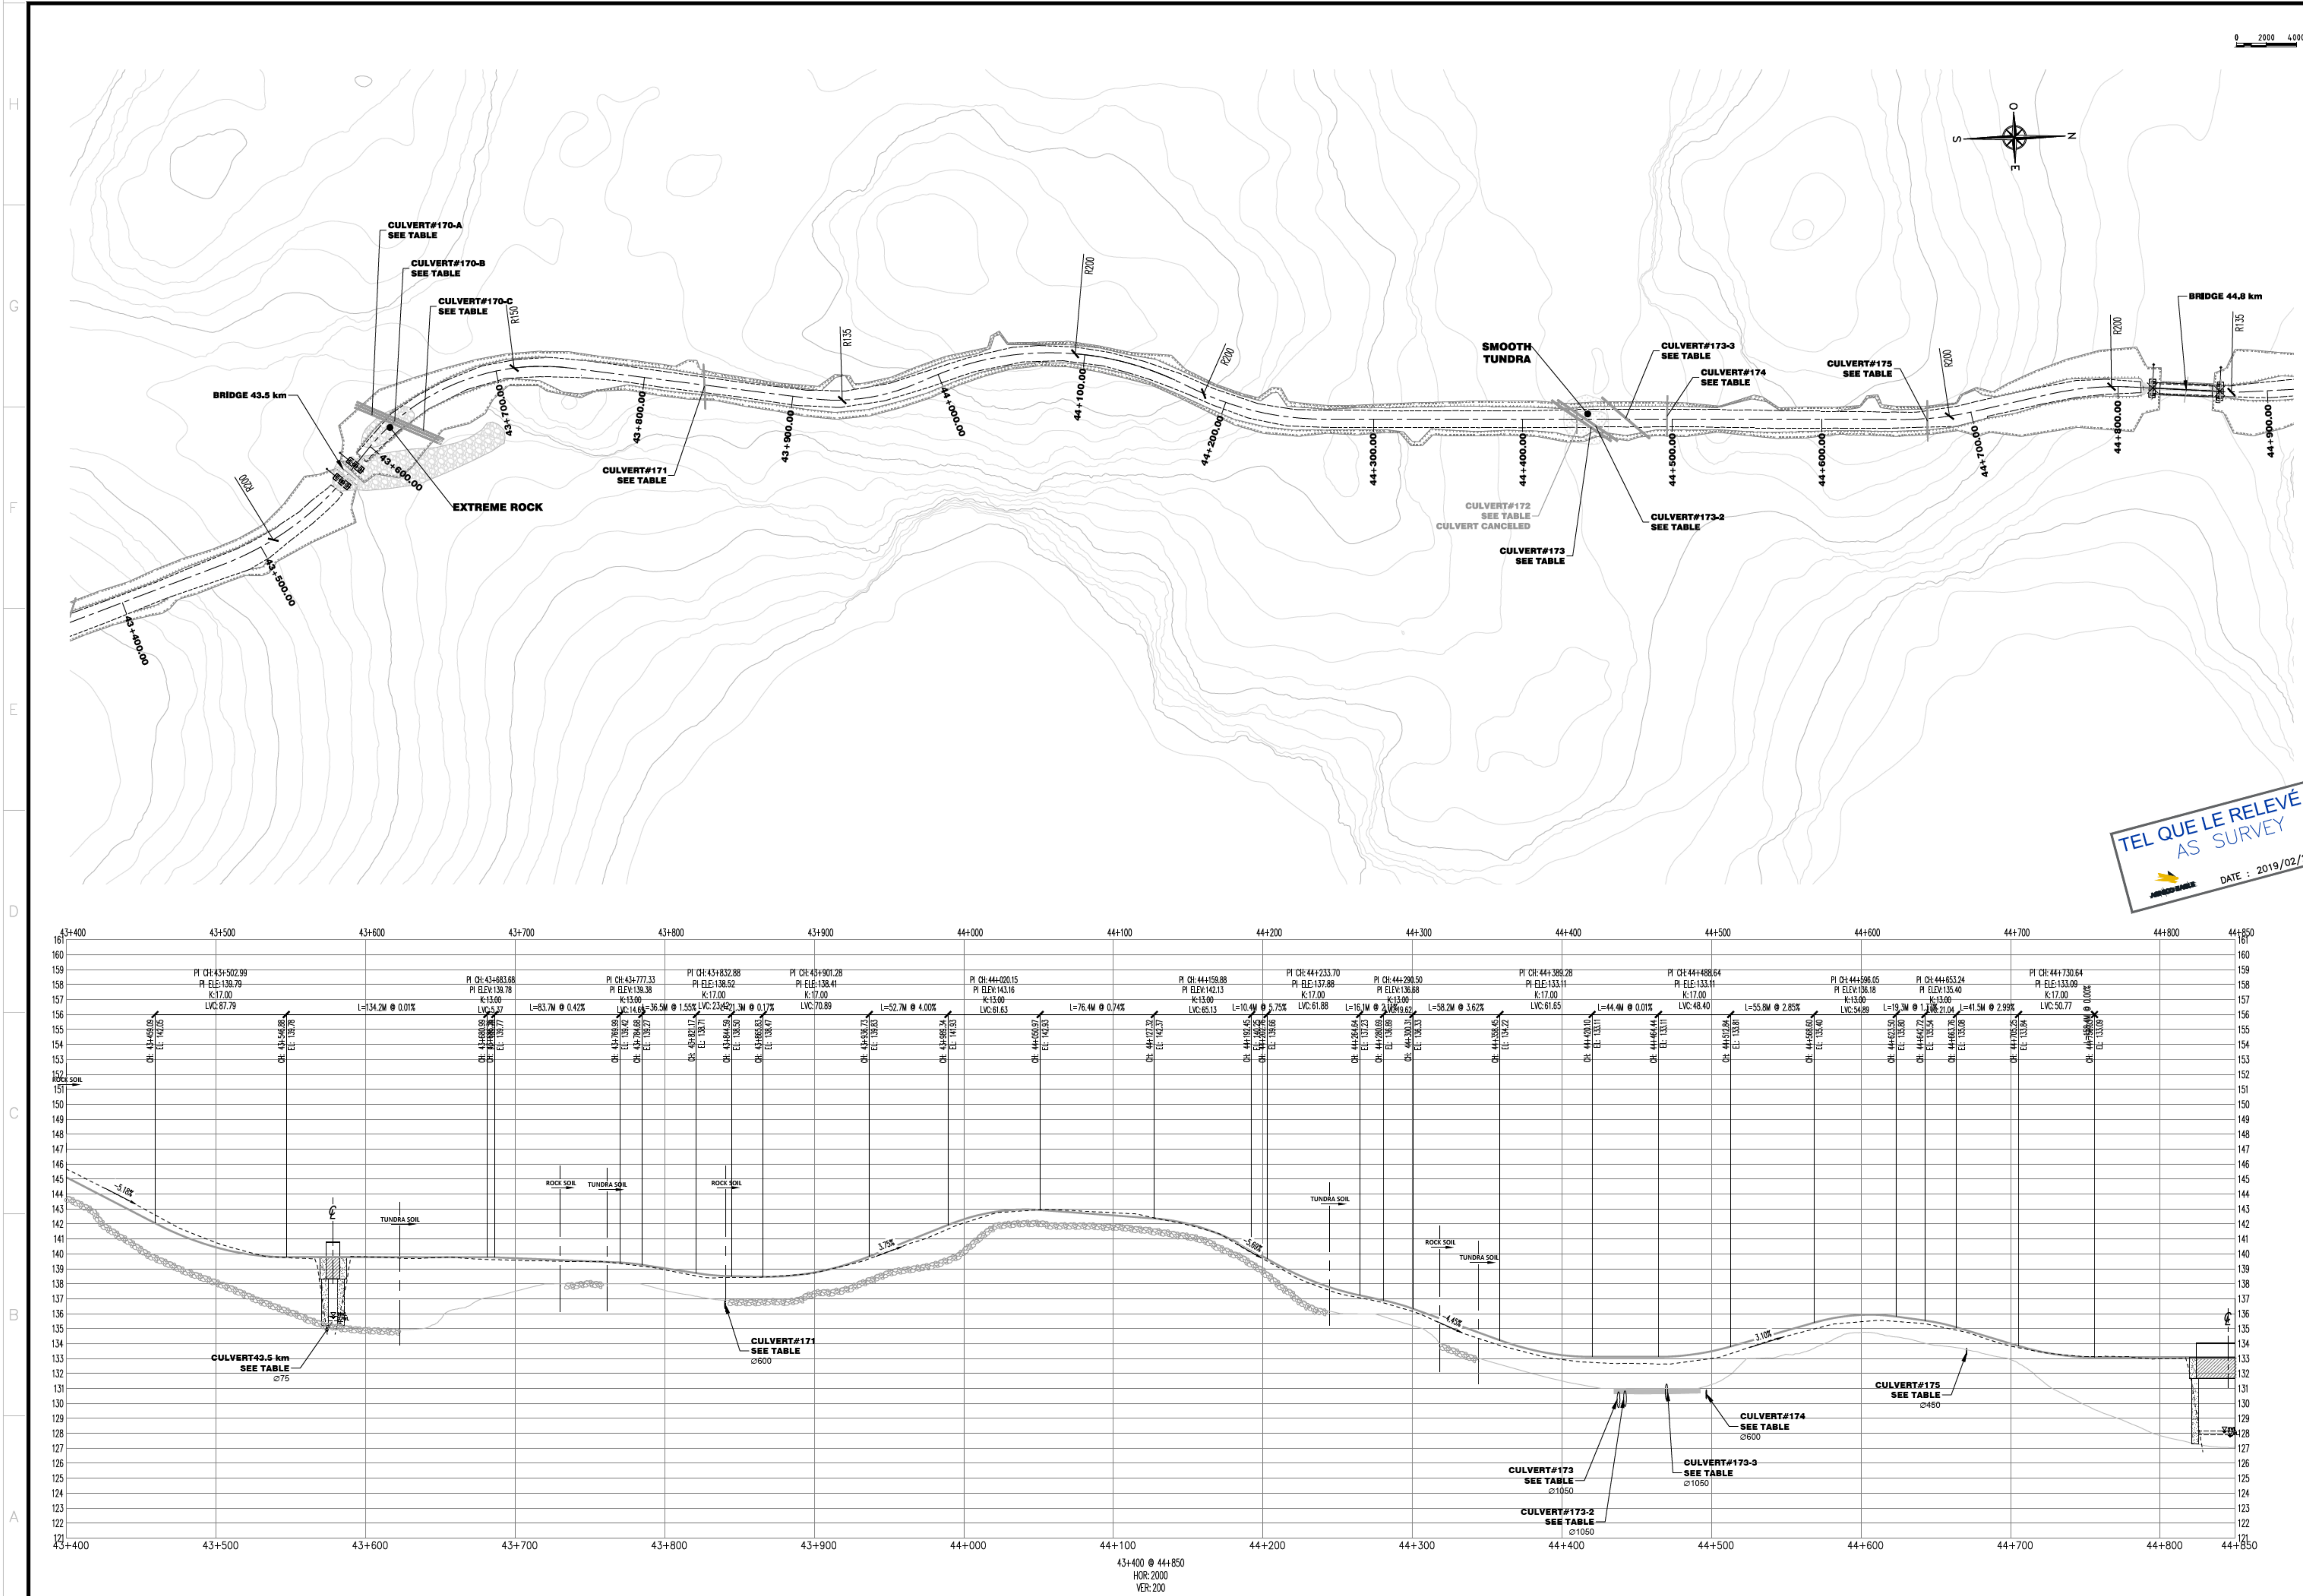

NOTE GÉNÉRALE / GENERAL NOTE

UTM ZONE 14 NAD 83 (CSRS)

LEGEND-PLAN

GRAVEL EDGE-OPERATION ROAD	TOP OF SLOPE-OPERATION ROAD
TOE OF SLOPE-OPERATION ROAD	CENTER LINE-OPERATION ROAD
CONTOUR	OFFSET LAKE 31M
LAKE	ARCHEOLOGICAL SITE

LEGEND-PROFILE

TOP HAUL ROAD	TUNDRA
SMOOTH TUNDRA	ROCK
AS SURVEY-TOP	OPERATION ROAD

NOTE:
BUILD A TURN AWAY BAY AT EVERY 150m,
ON THE SAME SIDE AS THE PULLOUTS BAYS

wsp

#171-17523-00

INFORMATION: S-CONTRÔLE DE LA PROPRÉTÉ DE L'AGNICO EAGLE (S.C.) ET/OU DES AUTRES PROPRIÉTAIRES DES TERRES, SANS GARANTIE, SANS ASSURANCE, SANS RESPONSABILITÉ. 

DESSINS EN RÉFÉRENCE / REFERENCE DRAWINGS

TITRE / TITLE	# DWG



1	2019/02/25	AS SURVEY	S.D.	S.D.	J.B.
2	2019/02/23	ISSUED FOR CONSTRUCTION	S.D.	S.D.	J.B.
REV.	DATE	DESCRIPTION	PAR/EN	APP.	CLIENT

REVISIONS

TITRE / TITLE
AGNICO EAGLE - MEADOWBANK DIVISION
117-ROAD, YARDS, FENCES AND OTHER
230-GENERAL EARTH WORK
PLAN & PROFILE
ROAD-VULT TO WHALE TAIL PROJECT
43+400 @ 44+850

DESSINÉ PAR DRAWN BY	SYLVIE DUFOUR/GABRIEL NORMAND	DATE 2019-02-25
VÉRIFIÉ PAR CHECKED BY	JULIE BELANGER, P.Eng. M. Sc.A.	2019-02-25
APPROUVÉ PAR APPROVED BY	STEPHAN DUPUIS, P.Eng.	2019-02-25
ÉCHELLE SCALE	INDICATED	DATE 2019-02-25
NO. DESIGN DRAWING NO.	61-117-230-321	
NO. PROJECT PROJECT NO.	6103	REVISION 1
		FEUILLE / SHEET 1 / 1