
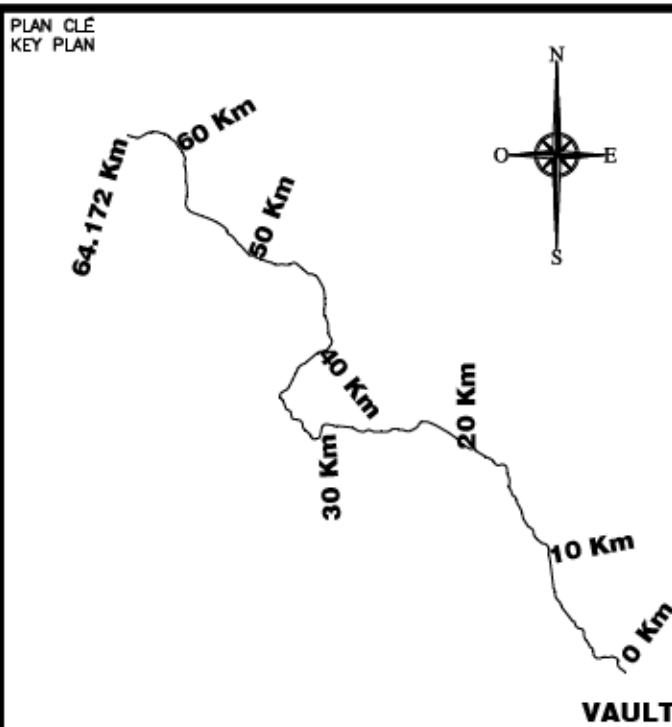
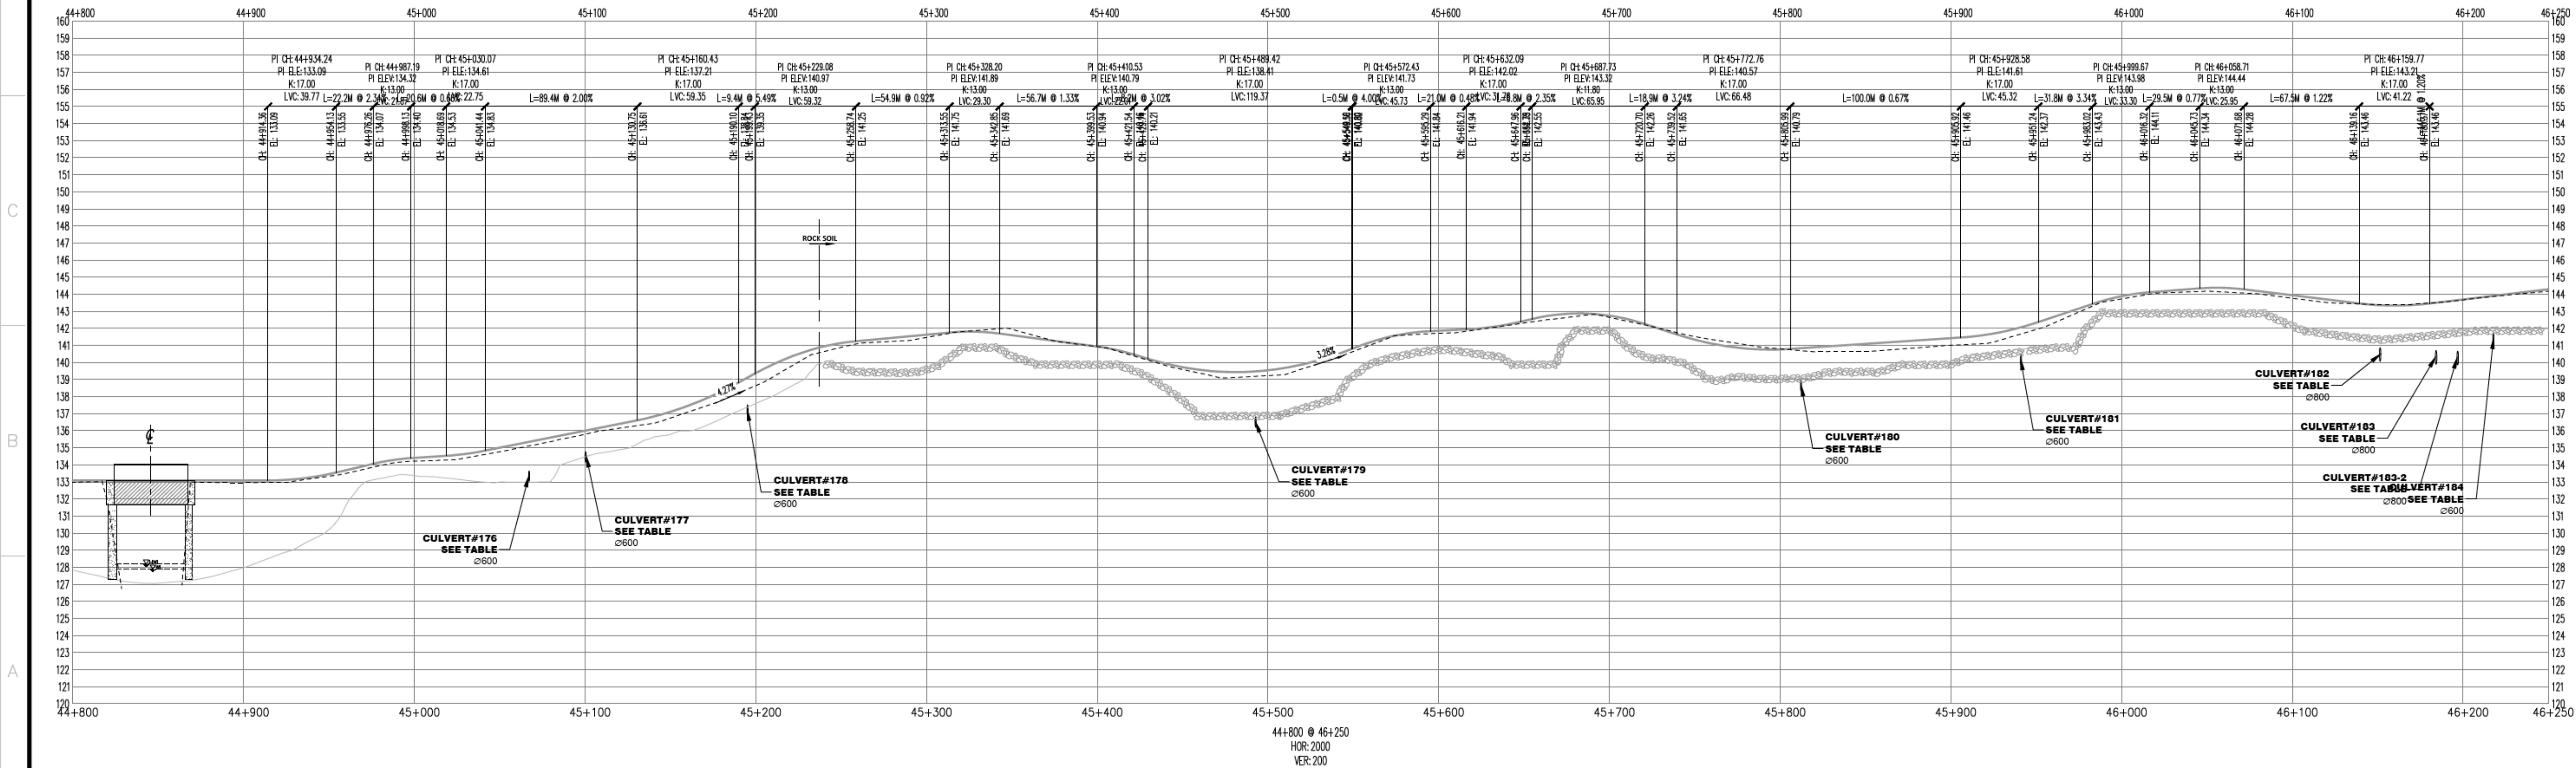


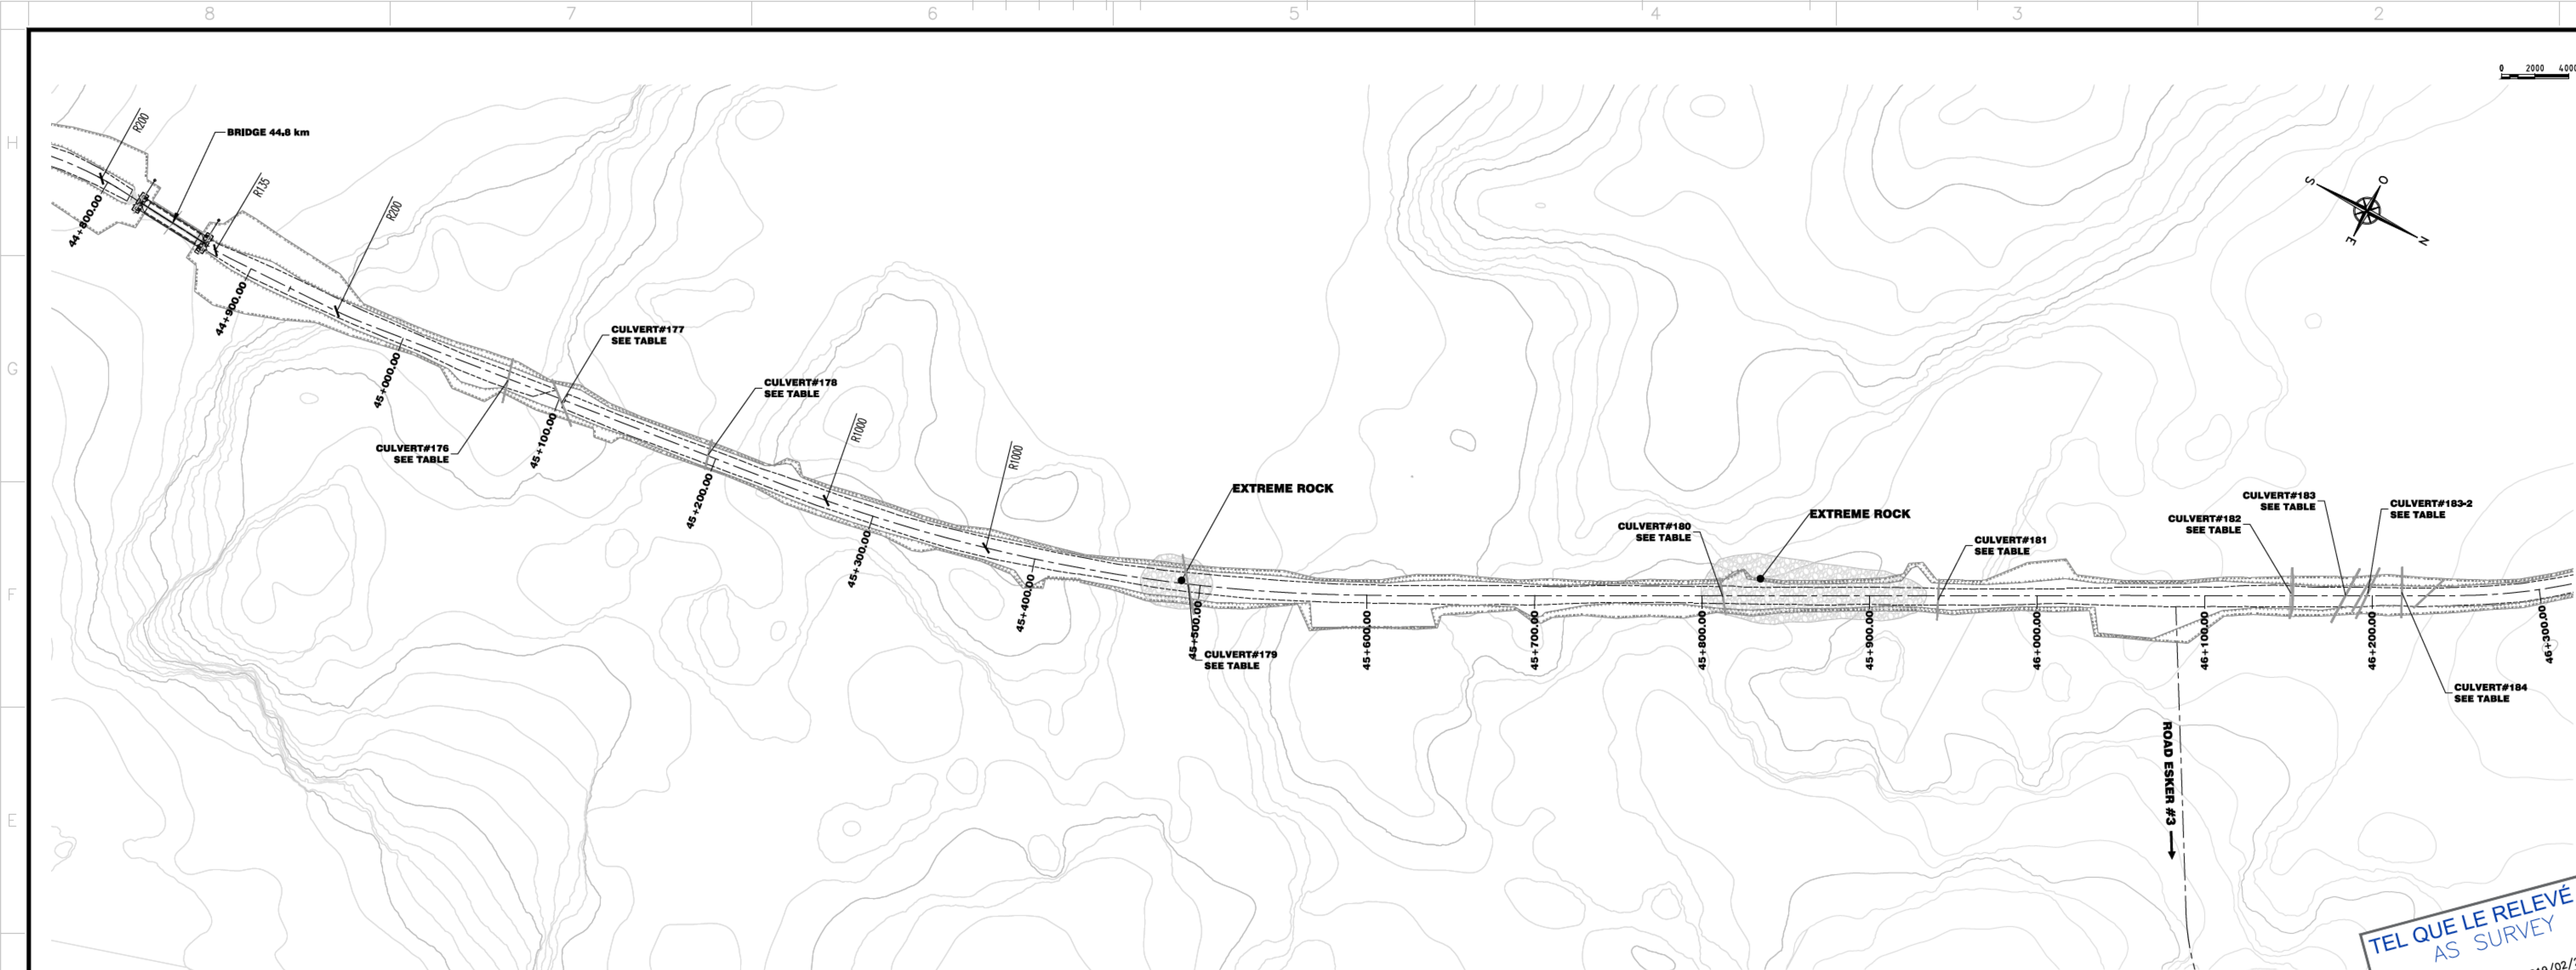

NOTE GÉNÉRALE / GENERAL NOTE

UTM ZONE 14 NAD 83 (CSRS)

LEGEND-PLAN

GRAVEL EDGE-OPERATION ROAD	TOP OF SLOPE-OPERATION ROAD
TOE OF SLOPE-OPERATION ROAD	CENTER LINE-OPERATION ROAD
CONTOUR	OFFSET LAKE 31M
LAKE	ARCHEOLOGICAL SITE

LEGEND-PROFILE

TOP HAUL ROAD	TUNDRA
SMOOTH TUNDRA	ROCK
AS SURVEY-TOP	OPERATION ROAD

NOTE:
BUILD A TURN AWAY BAY AT EVERY 150m,
ON THE SAME SIDE AS THE PULLOUTS BAYS

wsp

#171-17523-00

DATE : 2019/02/25

DESSINS EN RÉFÉRENCE / REFERENCE DRAWINGS

TITLE / TITRE	# DWG



REV.	DATE	DESCRIPTION	PAR/ÉV.	APP.	CLIENT
1	2019/02/25	AS SURVEY	S.D.	S.D.	J.B.
2	2019/02/25	ISSUED FOR CONSTRUCTION	S.D.	S.D.	J.B.

REVISIONS

TITLE / TITRE
AGNICO EAGLE - MEADOWBANK DIVISION
117-ROAD, YARDS, FENCES AND OTHER
230-GENERAL EARTH WORK
PLAN & PROFILE
ROAD-VULT TO WHALE TAIL PROJECT
44+800 @ 46+250

DESSINE PAR
DRAWN BY SYLVIE DUFOUR/GABRIEL NORMAND

DATE 2019-02-25

VERIFIÉ PAR
CHECKED BY JULIE BELANGER, P.Eng. M. Sc.A.

2019-02-25

APPROUVÉ PAR
APPROVED BY STEPHAN DUPUIS, P.Eng.

2019-02-25

EDUCATION
SCALE: INDICATED




DATE 2019-02-25

NO. DESIGN
DRAWING NO. 61-117-230-322

NO. PROJECT
PROJECT NO. 6103

REVISION
1

FEUILLE / SHEET
1 / 1

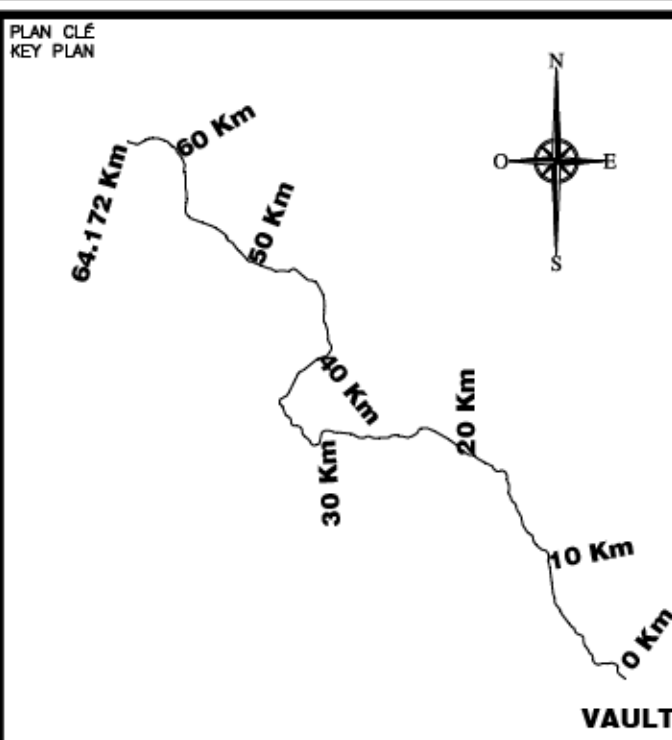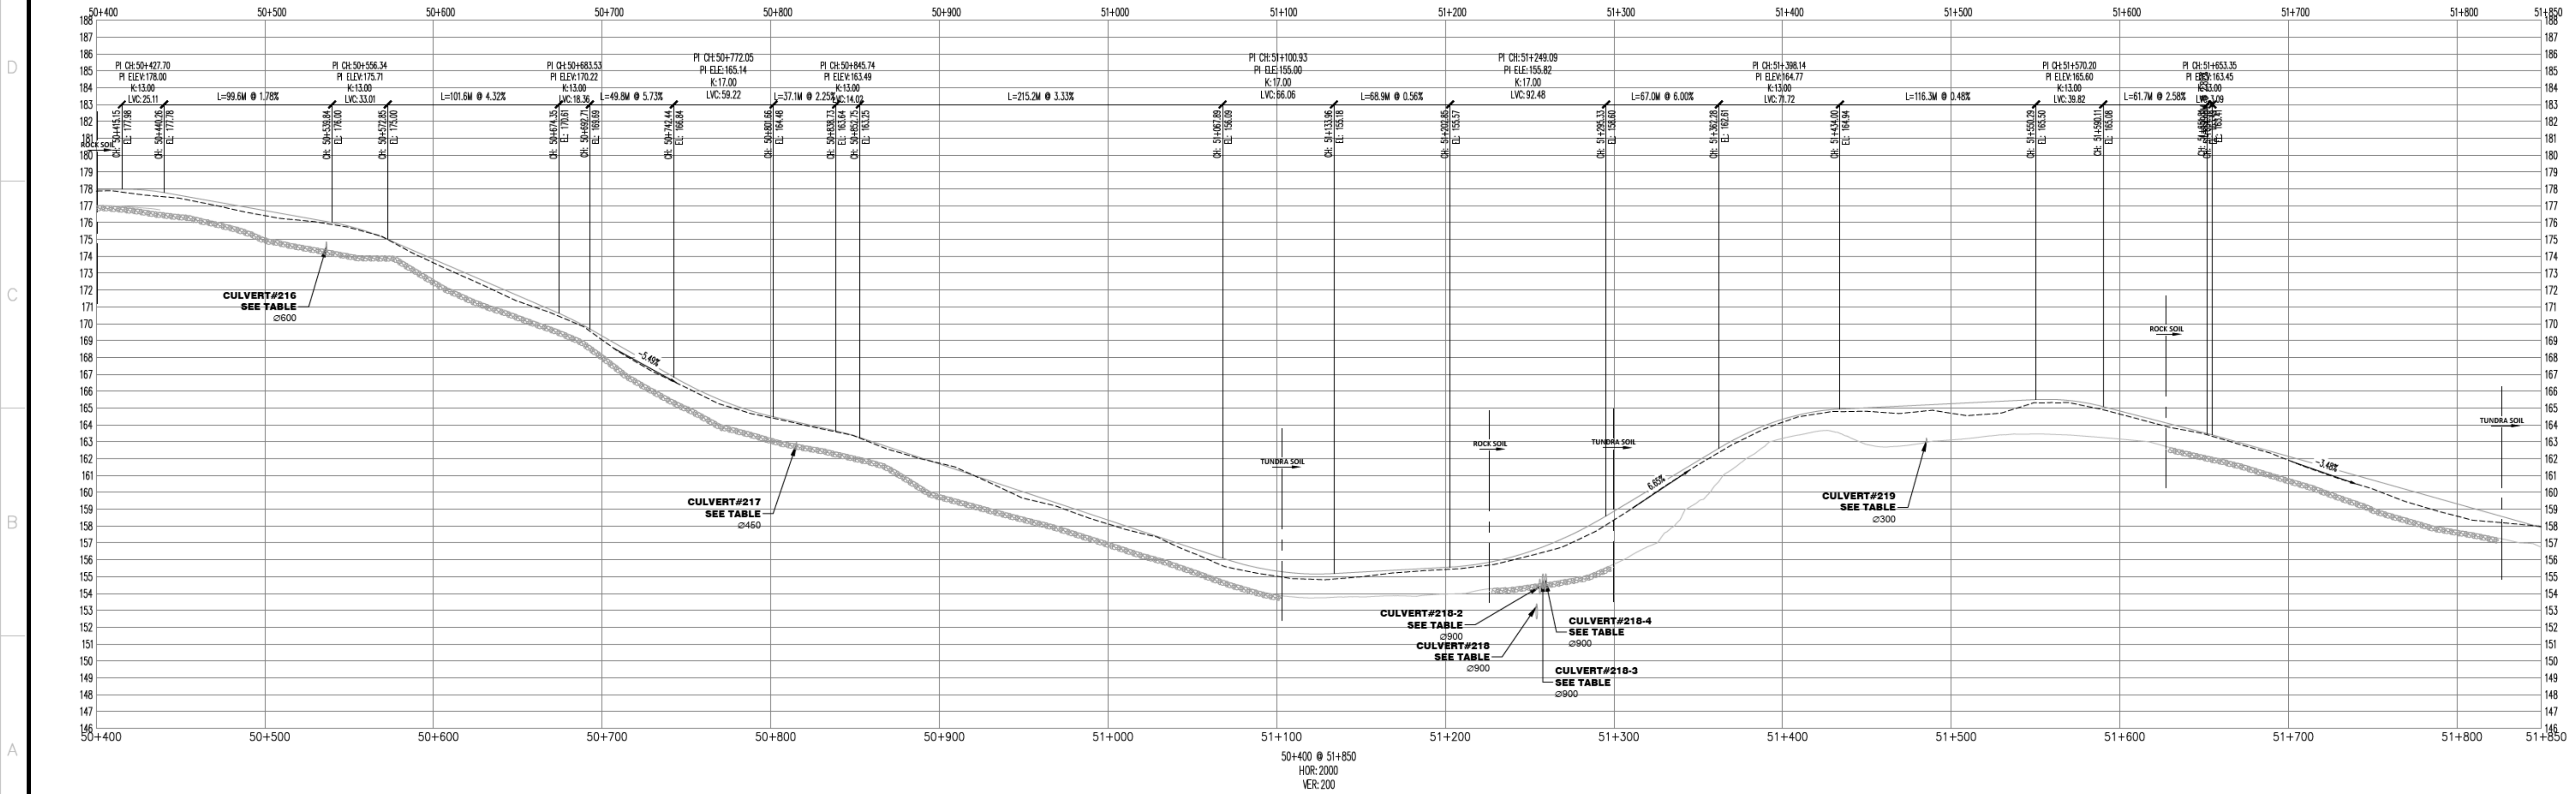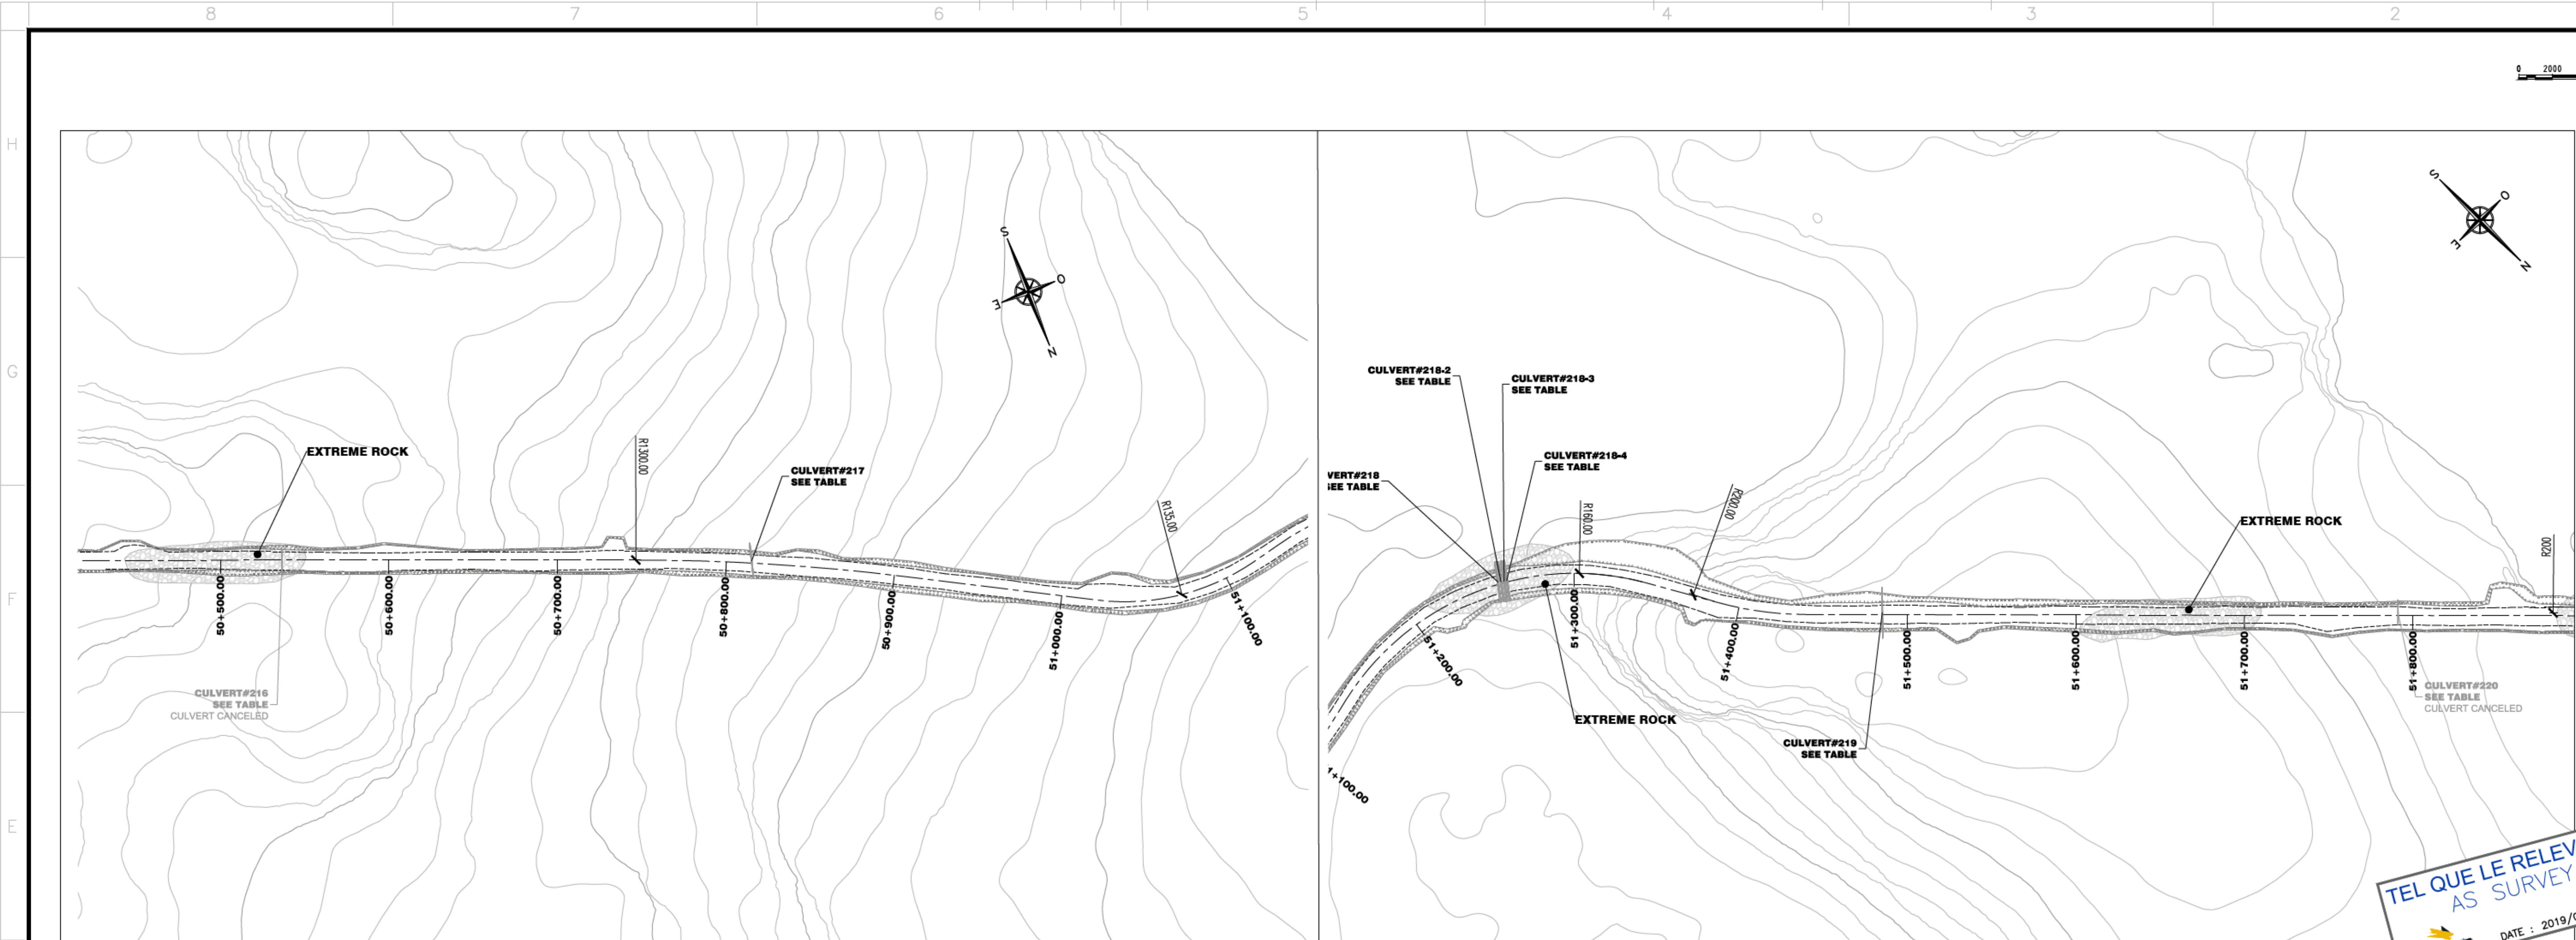

NOTE GÉNÉRALE / GENERAL NOTE

UTM ZONE 14 NAD 83 (CSRS)

LEGEND-PLAN

GRAVEL EDGE-OPERATION ROAD	TOP OF SLOPE-OPERATION ROAD
TOE OF SLOPE-OPERATION ROAD	CENTER LINE-OPERATION ROAD
CONTOUR	OFFSET LAKE 31M
LAKE	ARCHEOLOGICAL SITE

LEGEND-PROFILE

TOP HAUL ROAD	TUNDRA
SMOOTH TUNDRA	ROCK
AS SURVEY-TOP	OPERATION ROAD

NOTE:
BUILD A TURN AWAY BAY AT EVERY 150m,
ON THE SAME SIDE AS THE PULLOUTS BAYS

wsp

#171-17523-00

INFORMATION IS CONTAINED IN THIS DOCUMENT IS THE PROPERTY OF AGNICO EAGLE LTD. IT IS NOT TO BE REPRODUCED OR TRANSMITTED IN ANY FORM OR BY ANY MEANS, ELECTRONIC OR MECHANICAL, INCLUDING PHOTOCOPYING, RECORDING, OR BY ANY INFORMATION STORAGE AND RETRIEVAL SYSTEM, WITHOUT THE WRITTEN PERMISSION OF AGNICO EAGLE LTD.

DESSINS EN RÉFÉRENCE / REFERENCE DRAWINGS

TITRE / TITLE	CHG




1	2019/02/25	AS SURVEY	S.D.	S.D.	J.B.
0	2018/02/23	ISSUED FOR CONSTRUCTION	S.D.	S.D.	J.B.
REV.	DATE	DESCRIPTION	PAR/BY	APP.	CLIENT

REVISIONS

TITRE / TITLE
AGNICO EAGLE - MEADOWBANK DIVISION
117-ROAD, YARDS, FENCES AND OTHER
230-GENERAL EARTH WORK
PLAN & PROFILE
ROAD-VAULT TO WHALE TAIL PROJECT
50+400 @ 51+850

DESSINÉ PAR DRAWN BY SYLVIE DUFOUR/GABRIEL NORMAND	DATE 2019-02-25
VÉRIFIÉ PAR CHECKED BY JULIE BELANGER, P.Eng. M. Sc.A.	2019-02-25
APPROUVÉ PAR APPROVED BY STEPHAN DUPUIS, P.Eng.	2019-02-25

ÉCHELLE SCALE INDICATED	DATE 2019-02-25
NO. DESIGN DRAWING NO. 61-117-230-326	
NO. PROJECT PROJECT NO. 6103	REVISION 1
	FEUILLE / SHEET 1 / 1

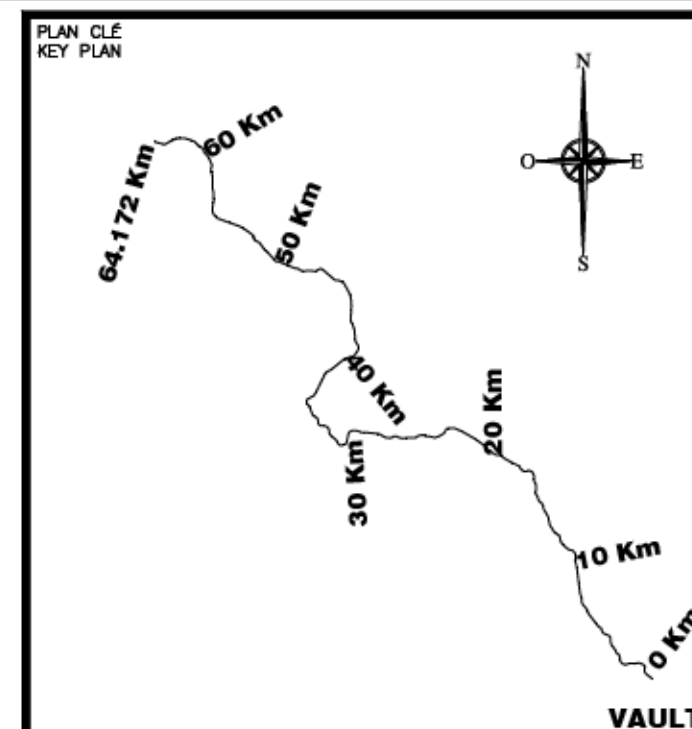

NOTE GÉNÉRALE / GENERAL NOTE

UTM ZONE 14 NAD 83 (CSRS)

LEGEND-PLAN

- ### LEGEND-PROFILE

- NOTE:**
BUILD A TURN AWAY BAY AT EVERY 150m,
ON THE SAME SIDE AS THE PULLOUTS BAYS

WSP

#171-17523-00

THE INFORMATION HEREON IS THE PROPERTY OF ADIOND EAGLE LTD. AND MUST BE RETURNED UPON REQUEST. WITHOUT WRITTEN PERMISSION ANY COPYING TRANSMITTAL TO OTHERS AND ANY USE EXCEPT THAT FOR WHICH IT IS LOANED ARE PROHIBITED.
©ADIOND EAGLE LTD.

DESSINS EN RÉFÉRENCE / REFERENCE DRAWINGS:

[illegible]

1	2019/02/25	AS SURVEY	S.D.	S.D.	J.B.	
0	2018/02/23	ISSUED FOR CONSTRUCTION	S.D.	S.D.	J.B.	
REV.	DATE	DESCRIPTION	PAR/BY	APP.	CLIENT	

REVISIONS



TITLE / TITLE
AGNICO EAGLE — MEADOWBANK DIVISION
117—ROAD, YARDS, FENCES AND OTHER
230—GENERAL EARTH WORK
PLAN & PROFILE
ROAD—VAULT TO WHALE TAIL PROJECT
51+800 @ 53+250

DESSINÉ PAR	DATE
-------------	------


VERIFIÉ PAR	DATE D'ANALYSE	REMARQUES




APPROUVÉ PAR APPROVED BY	STÉPHAN DUBUIS, B.Eng.	2019-09-05
-----------------------------	------------------------	------------

ECHELLE SCALE	INDICATED	DATE	2019-02-25
------------------	-----------	------	------------

NO. DSSIN
DRAWING NO. 61-117-230-327

NO. PROJ PROJECT NO.	REVISION	FEUILLE /
	1	1 /

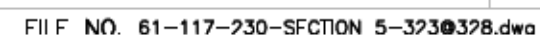

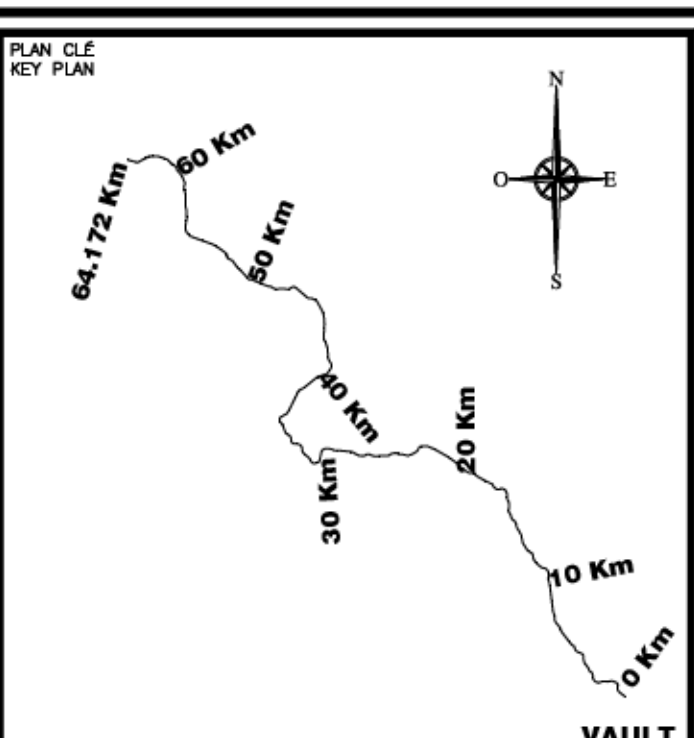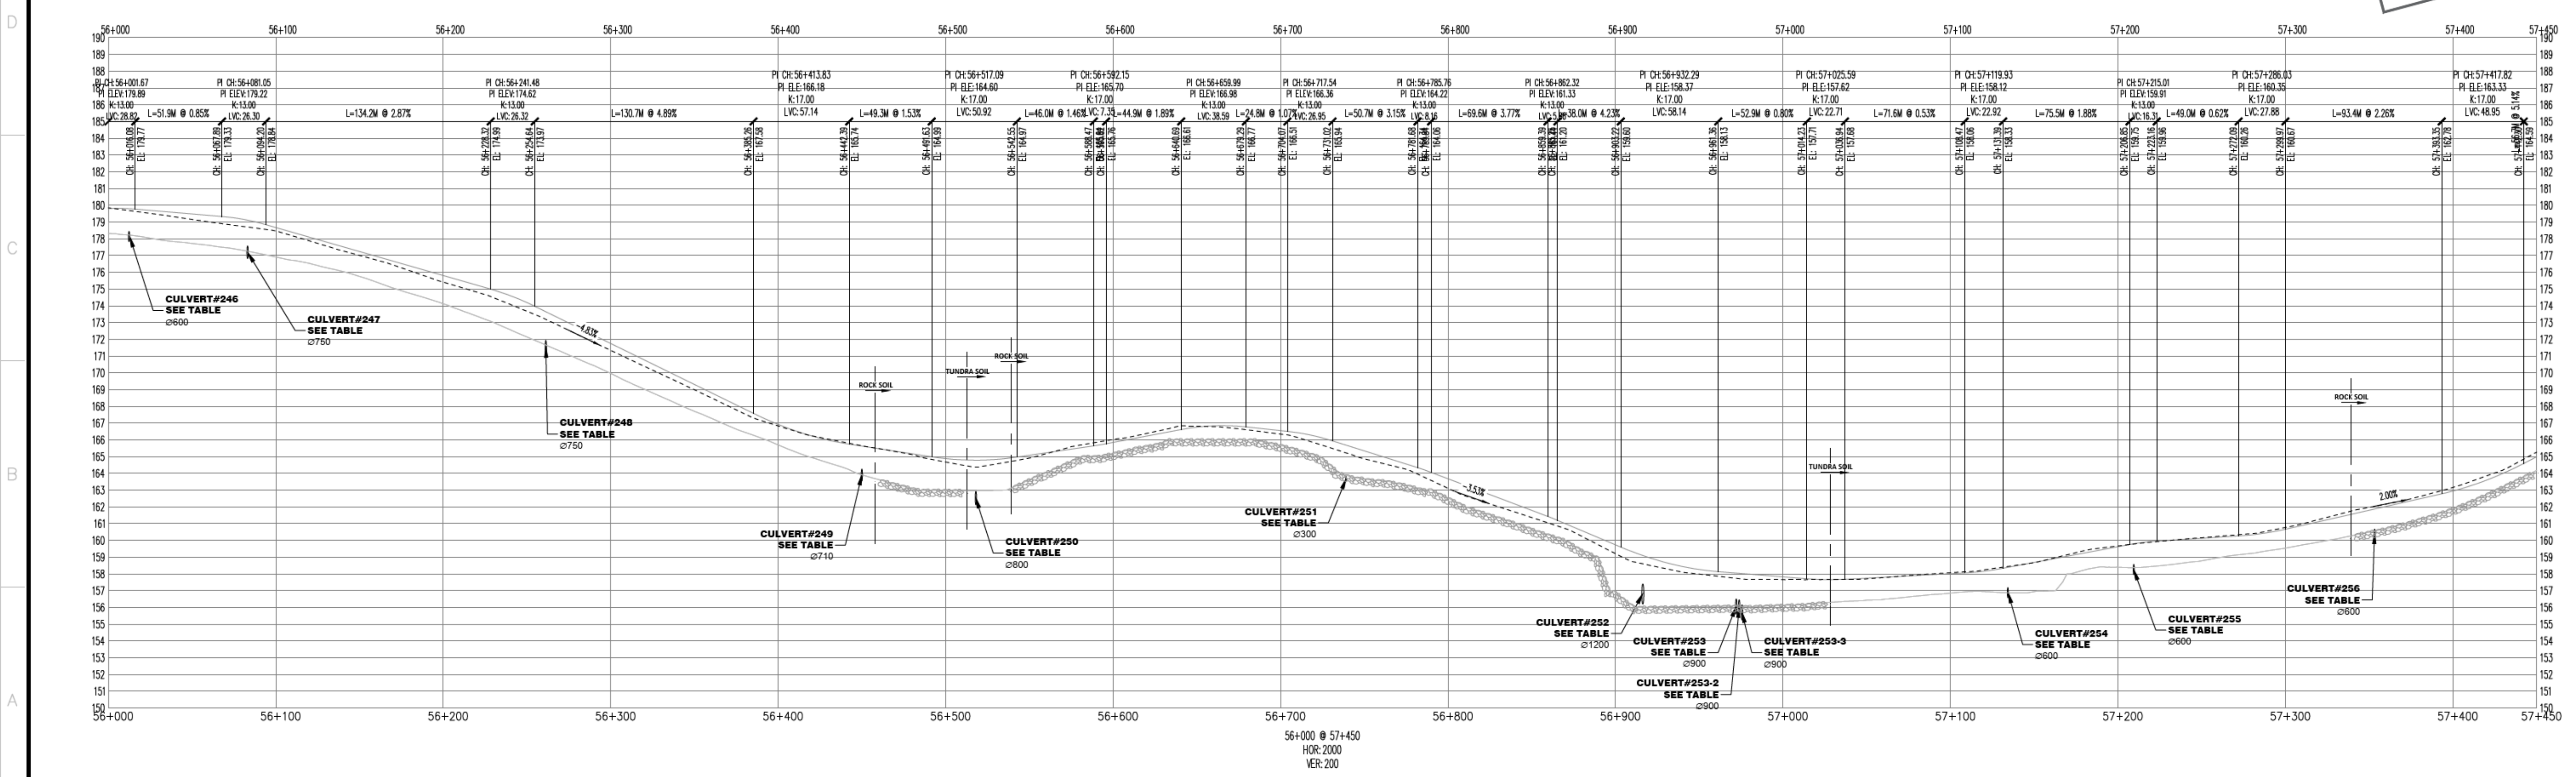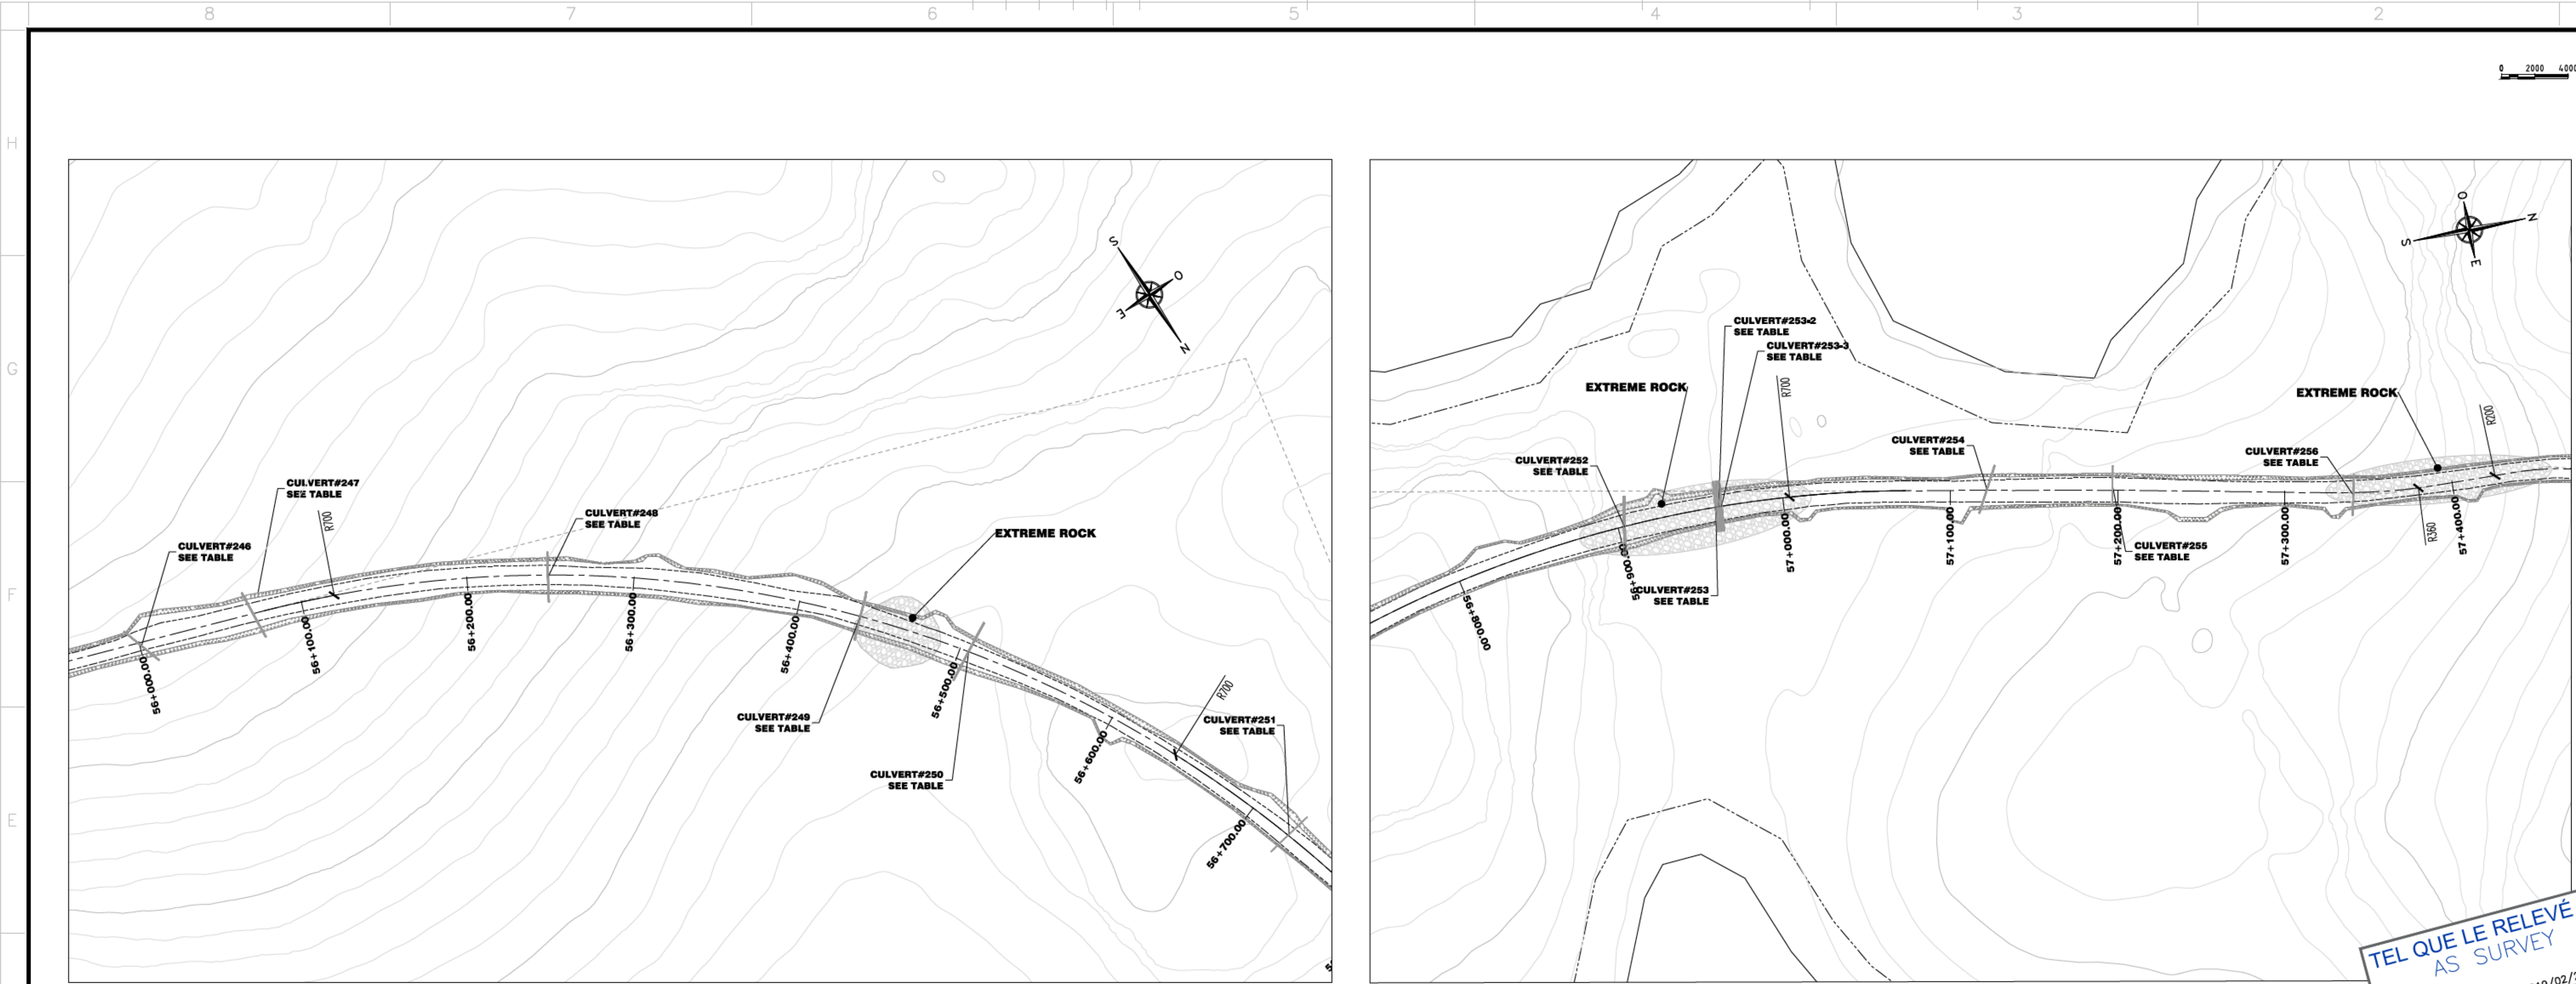

NOTE GÉNÉRALE / GENERAL NOTE

UTM ZONE 14 NAD 83 (CSRS)

LEGEND-PLAN

- GRAVEL EDGE-OPERATION ROAD
- TOP OF SLOPE-OPERATION ROAD
- TOE OF SLOPE-OPERATION ROAD
- CENTER LINE-OPERATION ROAD
- CONTOUR
- OFFSET LAKE 31M
- LAKE
- ARCHEOLOGICAL SITE

LEGEND-PROFILE

- TOP HAUL ROAD
- TUNDRA
- SMOOTH TUNDRA
- ROCK
- AS SURVEY-TOP
- OPERATION ROAD

NOTE:
BUILD A TURN AWAY BAY AT EVERY 150m,
ON THE SAME SIDE AS THE PULLOUTS BAYS

wsp

#171-17523-00

INFORMATION IS CONTAINED ON LA FICHE DE LA PROJET ET NE DOIT PAS ÊTRE UTILISÉE POUR LA CONSTRUCTION. L'UTILISATION DE LA FICHE DE LA PROJET POUR LA CONSTRUCTION EST INTERDITE. 

DESSINS EN RÉFÉRENCE / REFERENCE DRAWINGS

TITRE / TITLE	# DWG

AGNICO EAGLE

REV.	DATE	DESCRIPTION	PAR/BY	APP.	CLIENT
1	2019/02/25	AS SURVEY	S.D.	S.D.	J.B.
0	2018/02/23	ISSUED FOR CONSTRUCTION	S.D.	S.D.	J.B.

REVISIONS

REV.	DATE	DESCRIPTION	PAR/BY	APP.	CLIENT

TITRE / TITLE
AGNICO EAGLE - MEADOWBANK DIVISION
117-ROAD, YARDS, FENCES AND OTHER
230-GENERAL EARTH WORK
PLAN & PROFILE
ROAD-VULT TO WHALE TAIL PROJECT
56+000 @ 57+450

DESSINE PAR DRAWN BY SYLVIE DUFOUR/GABRIEL NORMAND	DATE 2019-02-25
VÉRIFIÉ PAR CHECKED BY JULIE BELANGER, P.Eng. M. Sc.	2019-02-25
APPROUVÉ PAR APPROVED BY STEPHAN DUPUIS, P.Eng.	2019-02-25
ÉCHELLE SCALE INDICATED	DATE 2019-02-25
NO. DESIGN PROJECT NO. 61-117-230-330	REVISION 1
6103	FEUILLE / SHEET 1 / 1

