


LAST SAVE: 2018/08/16 - 11:26am  
PATH: T:\proj\651298 Detailed Eng W\A-Geotech\Amaruq\40\_DD\_DESSINS\WRSF\Final\651298-6000-4GDD-0002-00.dwg

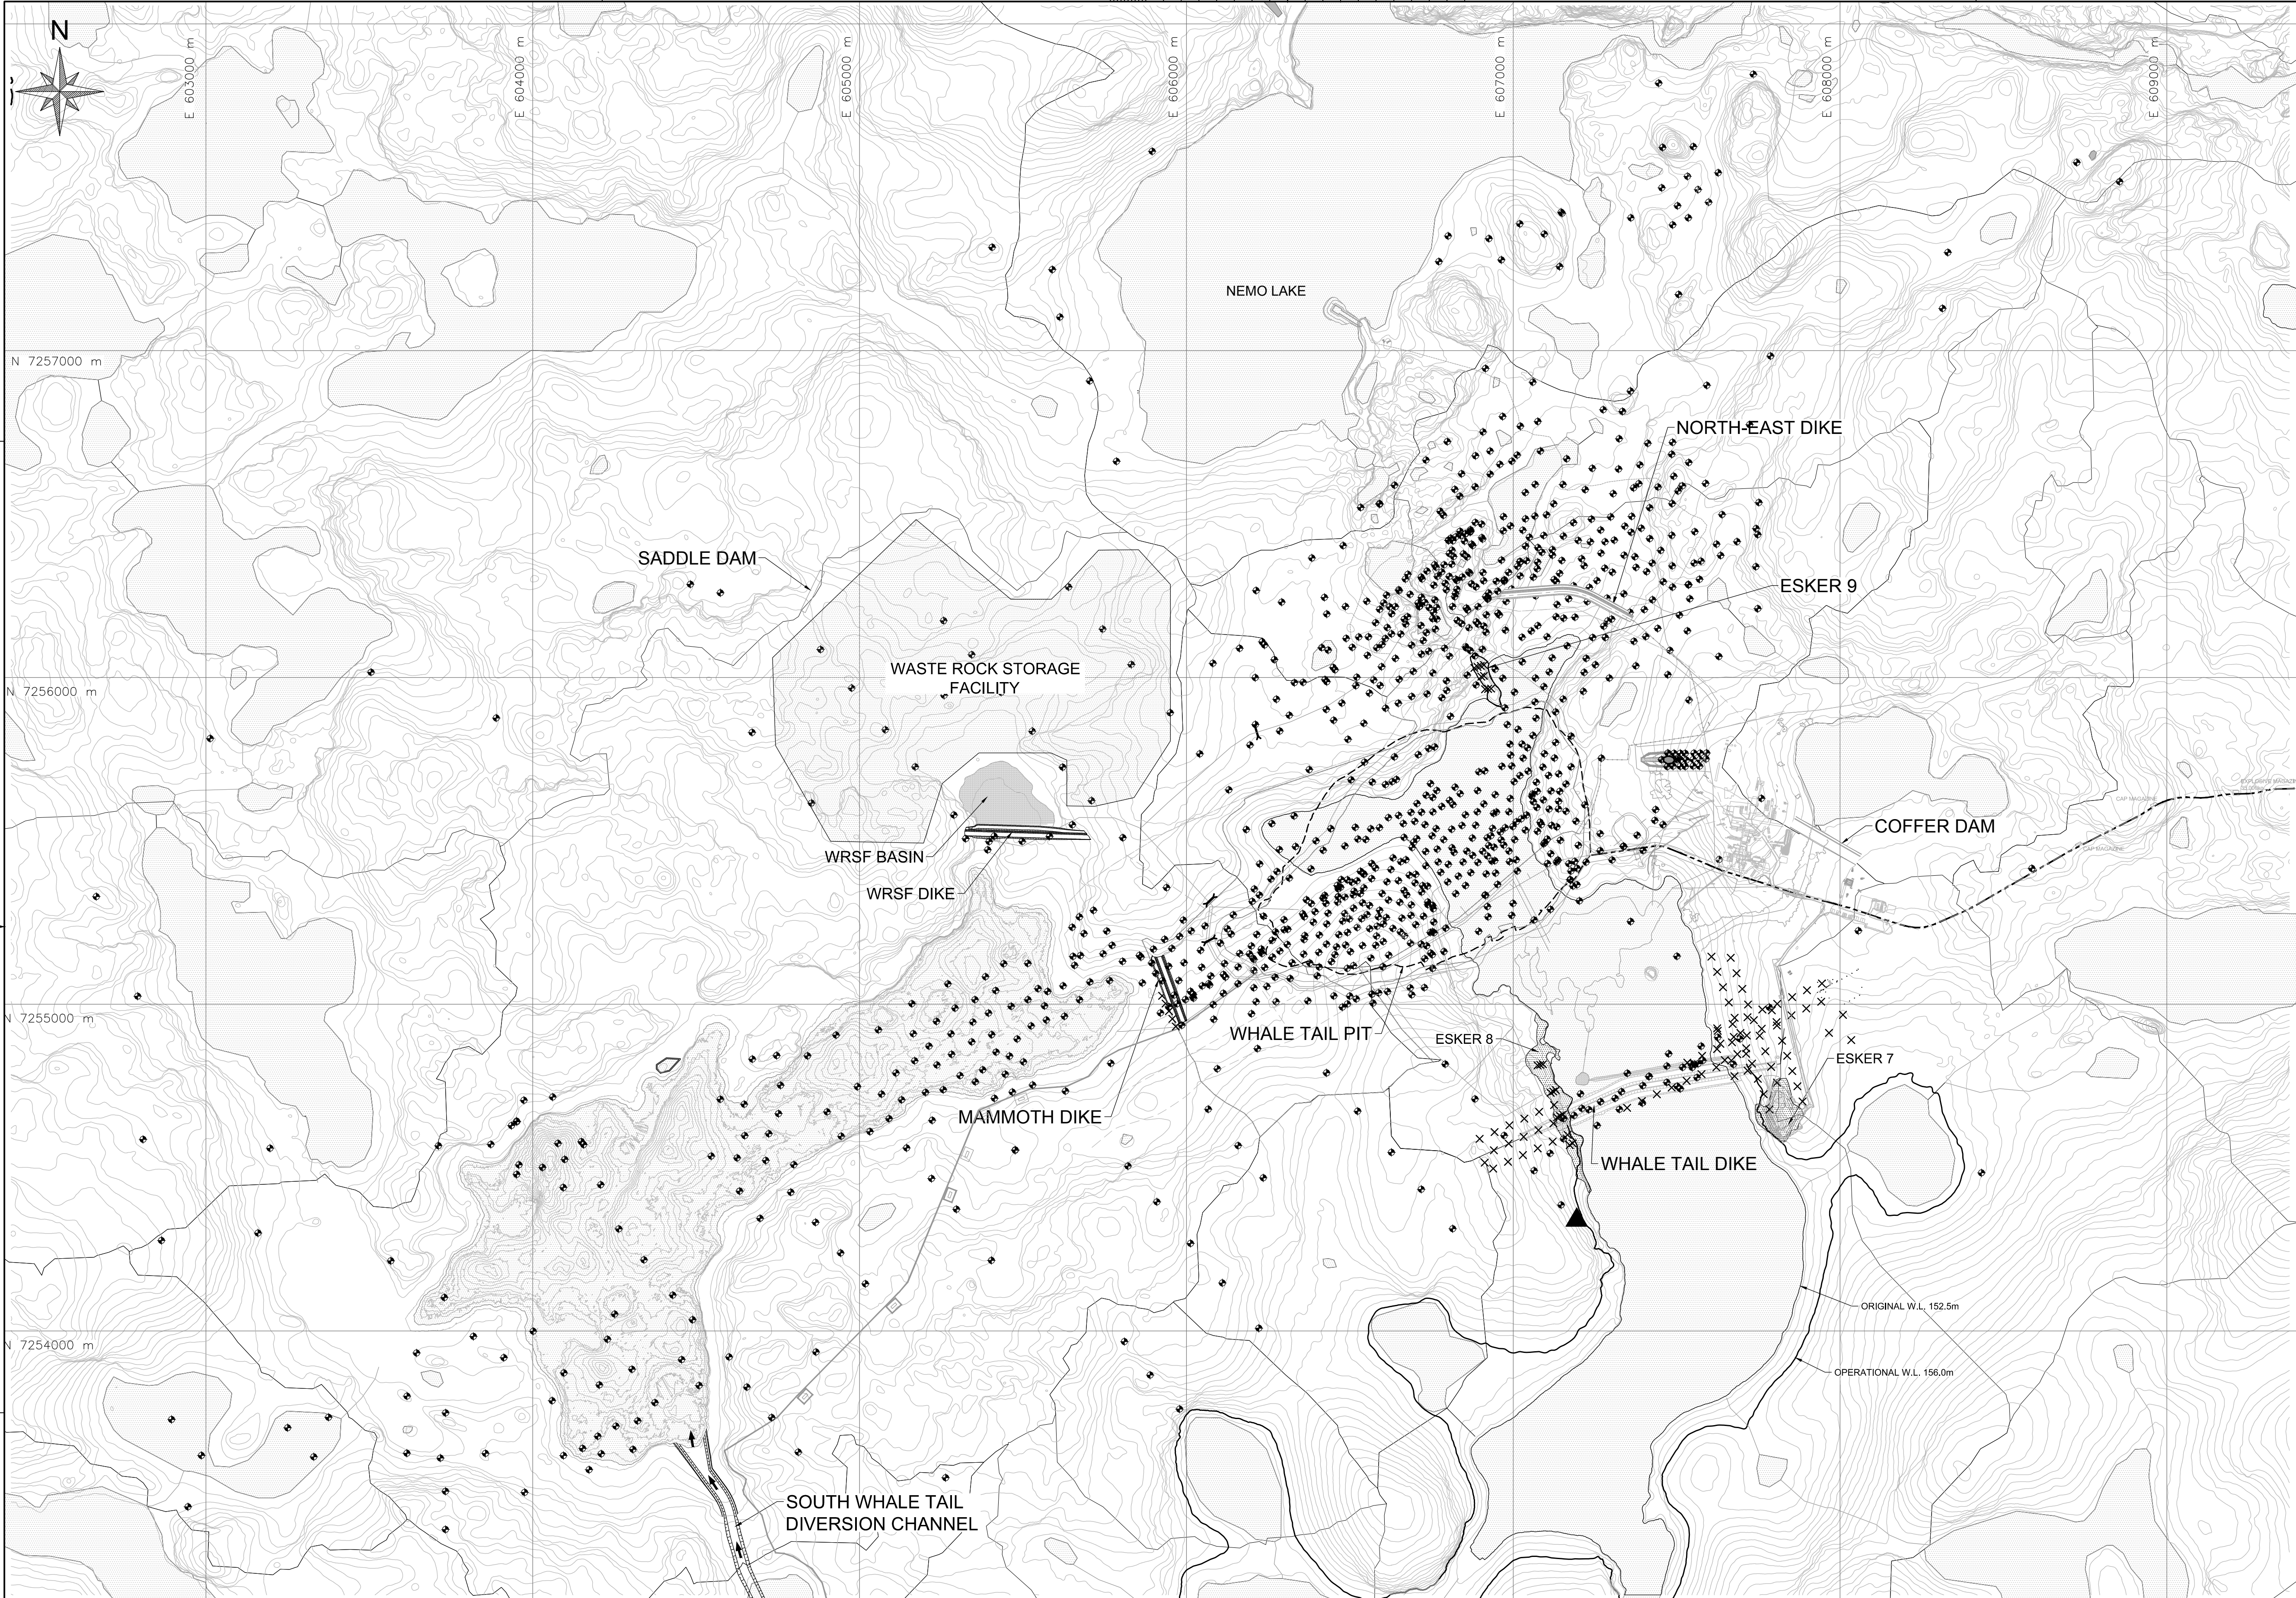

|                |      |              |                              |                |      |              |                  |  |  |  |  |  |  |  |  |
|----------------|------|--------------|------------------------------|----------------|------|--------------|------------------|--|--|--|--|--|--|--|--|
|                |      |              |                              |                |      |              |                  |  |  |  |  |  |  |  |  |
| 03             | 00   | 2018-08-03   | ISSUED FOR CONSTRUCTION      |                |      |              |                  |  |  |  |  |  |  |  |  |
| 02             | PB   | 2018-07-23   | ISSUED FOR CLIENT COMMENTS   |                |      |              |                  |  |  |  |  |  |  |  |  |
| 01             | PA   | 2018-07-20   | ISSUED FOR INTERNAL COMMENTS |                |      |              |                  |  |  |  |  |  |  |  |  |
| ISSUE No       | REV. | DATE (Y/M/D) | PURPOSE OF ISSUE             | ISSUE No       | REV. | DATE (Y/M/D) | PURPOSE OF ISSUE |  |  |  |  |  |  |  |  |
| ISSUE REGISTER |      |              |                              | ISSUE REGISTER |      |              |                  |  |  |  |  |  |  |  |  |

|                                  |                      |              |   |    |    |
|----------------------------------|----------------------|--------------|---|----|----|
| No                               | REVISION DESCRIPTION | DATE (Y/M/D) | * | ** | No |
| INITIALS: * DESIGNED ** APPROVED |                      |              |   |    |    |
| REVISION REGISTER                |                      |              |   |    |    |

|                    |   |
|--------------------|---|
| 6                  | 6112-000-210-001_RC RECEIVED ON 2017-03-16                                                                            |
| 5                  | AMARUQ_UTMWF_03132017 RECEIVED ON 2017-03-14                                                                          |
| 4                  | GOLDER GENERAL WATERSHED CONFIGURATION RECEIVED ON 2015-01-13                                                         |
| 3                  | LAKE ELEVATION RECEIVED FROM AEM AND SURVEYED ON AUGUST 2015                                                          |
| 2                  | AMARUQ TOPOGRAPHY RECEIVED ON 2015-09-15                                                                              |
| 1                  | Amaruq Baseline Studies, Potentially Environmentally Significant Features. Project: DA14-053-04. Dougan & Associates. |
| REFERENCE DRAWINGS |   |

|                   |  |
|-------------------|--|
| PROFESSIONAL SEAL |  |
|                   |  |
| AGNICO EAGLE      |  |

|             |                     |                             |                     |
|-------------|---------------------|-----------------------------|---------------------|
| PREPARATION |                     | APPROVAL                    |                     |
| DESIGNED    | G. HAILE, P. ENG.   | PROJECT DISCIPLINE ENGINEER | G. HAILE, ENG.      |
| DRAWN       | D. LAN              | PROJECT ENGINEERING MANAGER | Y. JALBERT, P. ENG. |
| CHECKED     | Y. JALBERT, P. ENG. | CLIENT                      |                     |
| DATE        | 2018-08-03          | PERMIT TO PRACTICE          | D. LEAHY, P. ENG.   |
| SCALE       | 1 : 10 000          |                             |                     |

|                                    |             |         |        |      |
|------------------------------------|-------------|---------|--------|------|
| CLIENT                             |             |         |        |      |
| AGNICO EAGLE                       |             |         |        |      |
| PROJECT                            |             |         |        |      |
| AGNICO EAGLE - MEADOWBANK DIVISION |             |         |        |      |
| TITLE                              |             |         |        |      |
| GENERAL PLAN OF                    |             |         |        |      |
| FIELD INVESTIGATION LOCATIONS      |             |         |        |      |
| PROJECT No                         | SUBDIVISION | SUBJECT | SERIAL | REV. |
| 651298                             | 6000        | 4G DD   | 0002   | 00   |

- LEGEND
- ALL WEATHER ROAD
  - NATURAL WATERSHED
  - INVESTIGATION HOLES (NOTE 4)
  - AIR TRACK DRILL HOLE (DESTRUCTIVE)
  - ARCTIC FOX HABITAT (D&N & NEG.2015)
- NOTES:
- THIS DRAWING ILLUSTRATES FIELD INVESTIGATION LOCATIONS WITH RESPECT TO THE GENERAL ARRANGEMENT OF THE WRSF DIKE AND OTHER INFRASTRUCTURE.
  - ALL ELEVATIONS AND COORDINATES ARE IN METERS.
  - WORKS SHOWN ON THIS DRAWING SHALL BE EXECUTED IN ACCORDANCE WITH THE APPLICABLE TECHNICAL SPECIFICATIONS.
  - INVESTIGATION HOLES ARE A COMBINATION OF GEOTECHNICAL AND EXPLORATION HOLES.