


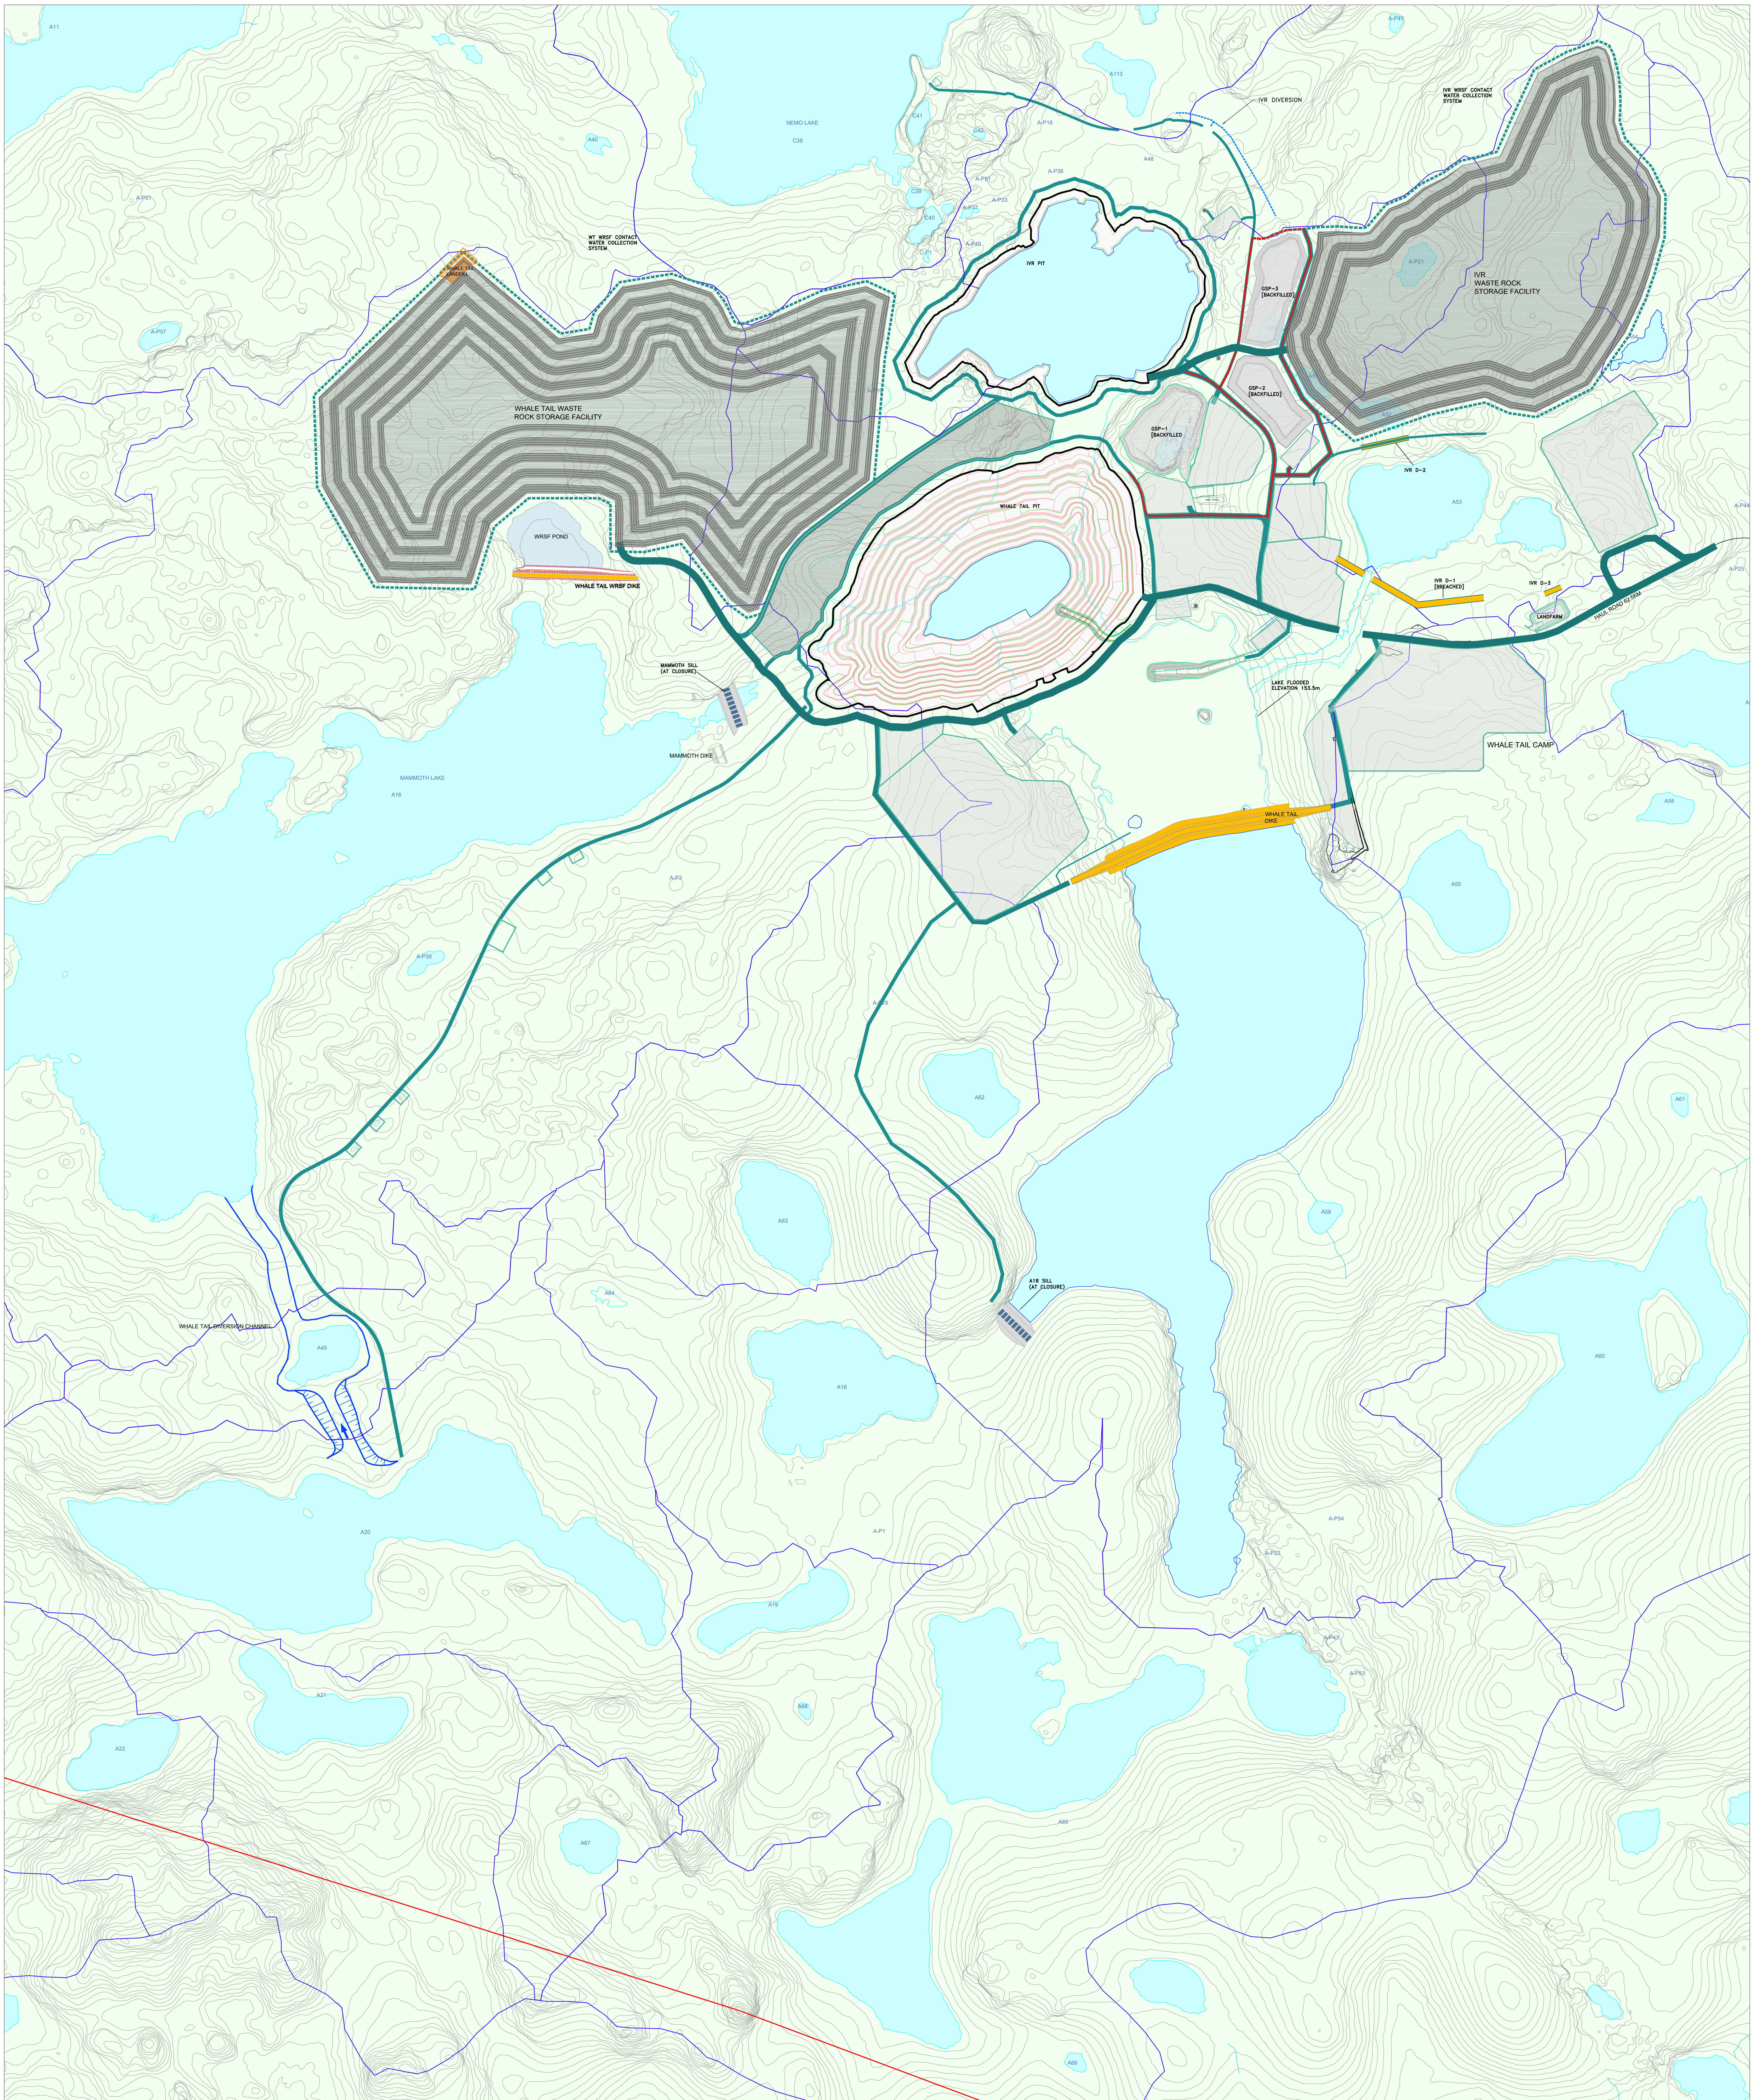

LEGEND

- WATERSHED
- ATTENUATION POND
- LAKE WATER
- OPEN PT
- HAUL ROAD, LARGE WIDE
- HAUL ROAD, SINGLE LANE
- SERVICE ROAD
- ROAD, SALT PROTECTION
- ROCK PILE
- WATER POND
- PAD
- BUILDING
- SILL
- WEIR

ISSUED FOR PERMITTING
ADRIANO ENRIQUE DATE : 2019-05-06

TITRE / TITLE	# DWG	REV	DESCRIPTION	DATE	PAR BY
DESSINS EN RÉFÉRENCE / REFERENCE DRAWINGS		REVISIONS			

AMARUQ
PROJECT



LICENSE NO. JOCelyn CRETE APPROVE DATE J.MOSQUERA APPROVE DATE PROJECT NO. 6117 DATE	DATE 2019-05-02 DATE 2019-05-02	TITLE / AGNICO EAGLE – MEADOWBANK DIVISION AMARUQU MINE PROJECT 005 – SITE PREPARATION 210 GENERAL ARRANGEMENT AMARUQU MINE SITE ARRANGEMENT – PERMITTING	EXPIRE DATE NTS NO. DESIGN 2026 CLOSURE REVISION v8 FEUILLE / 1 / 1
---	------------------------------------	--	--