


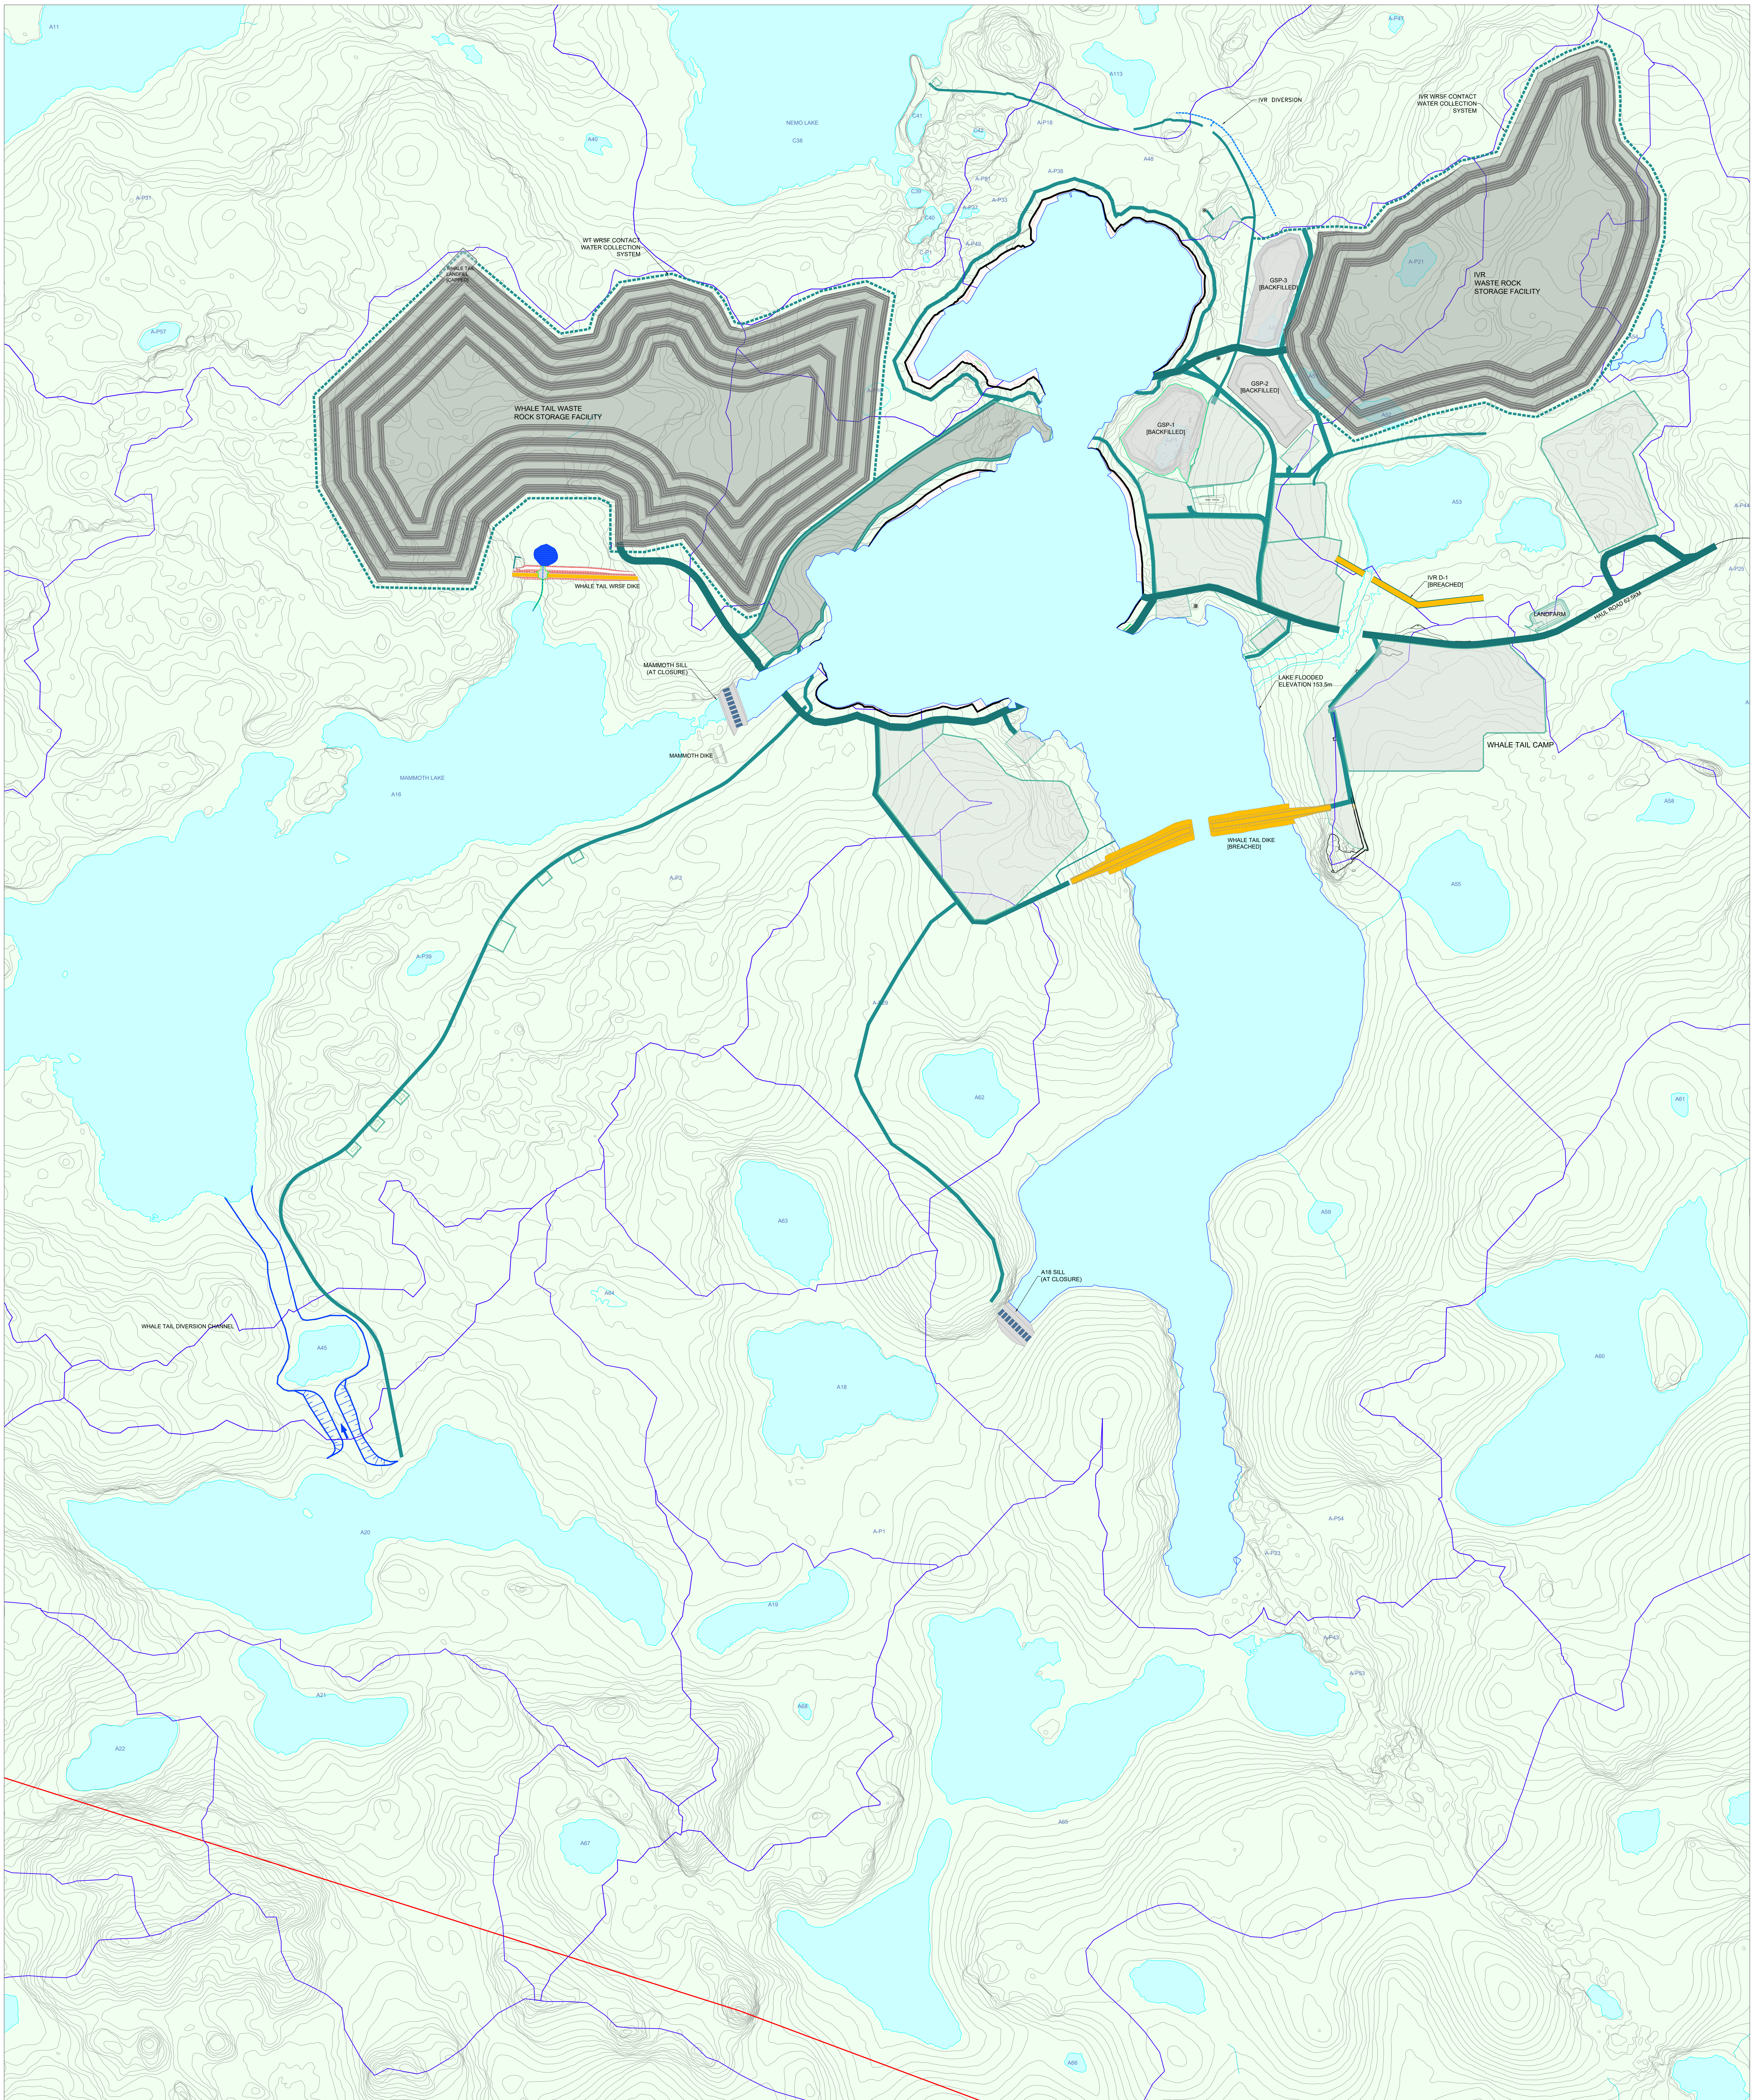

LEGEND

- | | | | | | |
|---|-------------------------|---|--------------------------|---|------------|
|  | - WATERSHED |  | - HAUL ROAD, SINGLE LANE |  | - PAD |
|  | - ATTENUATION POND |  | - SERVICE ROAD |  | - BUILDING |
|  | - LAKE WATER |  | - ROAD, SALT PROTECTION |  | - SILL |
|  | - OPEN PIT |  | - ROCK PILE |  | - WEIR |
|  | - HAUL ROAD, LARGE WIDE |  | - WATER POND | | |

NOTES GÉNÉRALES / GENERAL NOTES



TITRE / TITLE	# DWS	REV	DESCRIPTION	DATE	P&R BY
DESSINS EN RÉFÉRENCE / REFERENCE DRAWINGS		REVISONS			

AMARUQ
PROJECT[illegible]