



ISSUED FOR
PERMITTING
2019-05

DATE : _____

NOTES GÉNÉRALES / GENERAL NOTES

LEGEND

-  - WATERSHED
-  - ATTENUATION POND
-  - WATER PIPE
-  - LAKE WATER
-  - OPEN PIT
-  - HAUL ROAD, LARGE WIDE
-  - HAUL ROAD, SINGLE LANE
-  - SERVICE ROAD
-  - ROAD, SALT PROTECTION
-  - ROCK PILE
-  - WATER POND
-  - PAD
-  - BUILDING

L'INFORMATION CI-CONTENUE EST LA PROPRIÉTÉ DE AGNICO-EAQUE LEE ET DOIT ÊTRE RETENUE SUR DEMANDE, SANS AUTORISATION ÉCRITE PRÉALABLE, TOUTE TRANSMISSION DE COPIES À AUTRUI ET TOUTE UTILISATION AUTRE QUE CELLE POUR LAQUELLE L'INFORMATION EST PRÉVUE SONT INTERDITES. © AGNICO-EAQUE LEE

THE INFORMATION HEREON IS THE PROPERTY OF AGNICO-EAGLE LTD. AND MUST BE RETURNED UPON REQUEST. WITHOUT WRITTEN PERMISSION, ANY COPYING, TRANSMITTAL TO OTHERS AND ANY USE EXCEPT THAT FOR WHICH IT IS LOANED ARE PROHIBITED.
© AGNICO-EAGLE LTD.

DESSINS EN RÉFÉRENCE / REFERENCE DRAWINGS

[illegible]

REVISIONS

**AMARUQ
PROJECT**

TITLE / TITLE
AGNICO EAGLE - MEADOWBANK DIVISION
AMARUQ MINE PROJECT
005 - SITE PREPARATION
210 GENERAL ARRANGEMENT
AMARUQ MINE SITE ARRANGEMENT
PERMITTING


DESSINÉ PAR DRAWN BY	J. CRETE	DATE 2019-05-02
-------------------------	----------	--------------------

VERIFIÉ PAR CHECKED BY	J.MOSQUERA	2019-05-02
APPROUVE PAR		

APPROUVE PAR APPROVED BY		
ECHELLE	DATE	

SCALE	1:6000	2019-05-02
NO. DESSIN DRAWING NO.		

NO. PROJECT PROJECT NO.			REVISION	FEUILLE / SHT
6117			v8	3 / 6

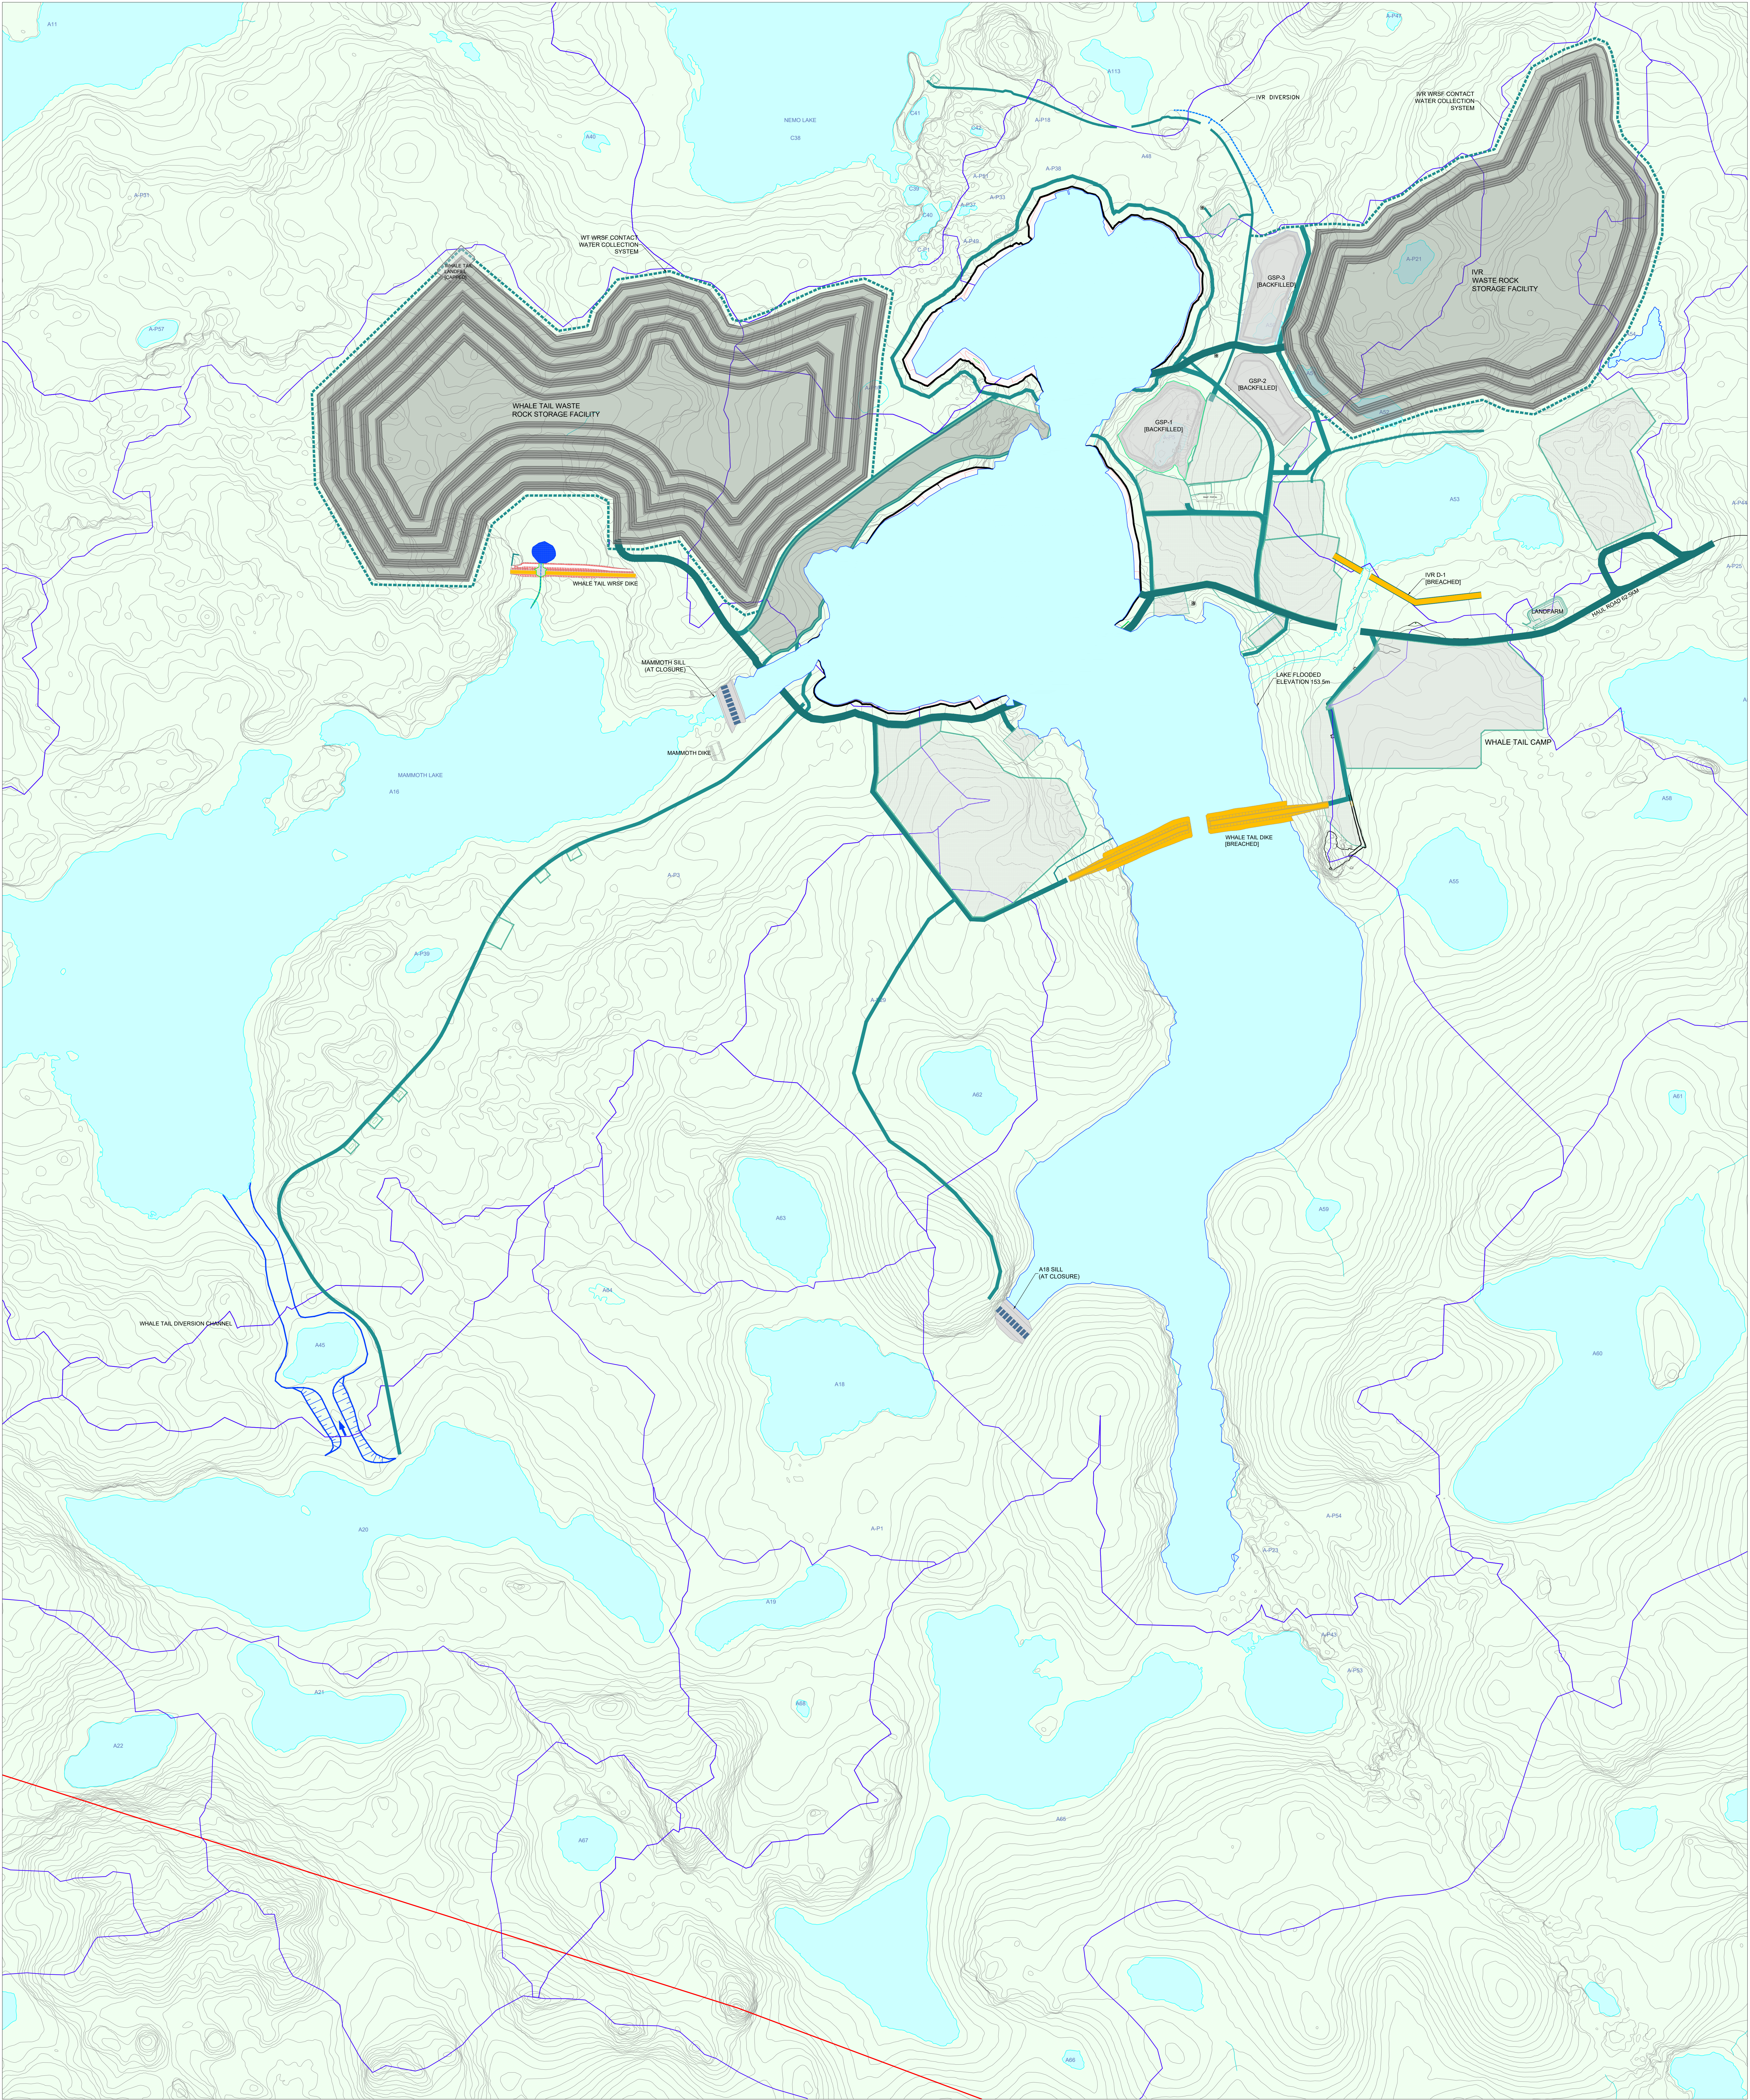

NOTES GÉNÉRALES / GENERAL NOTES



TITRE / TITLE	# DWG	REV	DESCRIPTION	DATE	PAR BY
DESSINS EN RÉFÉRENCE / REFERENCE DRAWINGS			REVISIONS		

AMARUQ
PROJECT



DESIGNED BY JOCELYN CRETE	DATE 2019-05-02	TITLE / TITLE AGNICO EAGLE — MEADOWBANK DIVISION AMARUQ MINE PROJECT 005 — SITE PREPARATION 210 GENERAL ARRANGEMENT AMARUQ MINE SITE ARRANGEMENT — PERMITTING
CHECKED BY J. MOSQUERA	DATE 2019-05-02	
APPROVED BY		
PROJECT NO. 6117		
DATE	SCALE NTS	SHEET 2042 POST CLOSURE
REVISION		FEUILLE / SHEET 1 / 1