


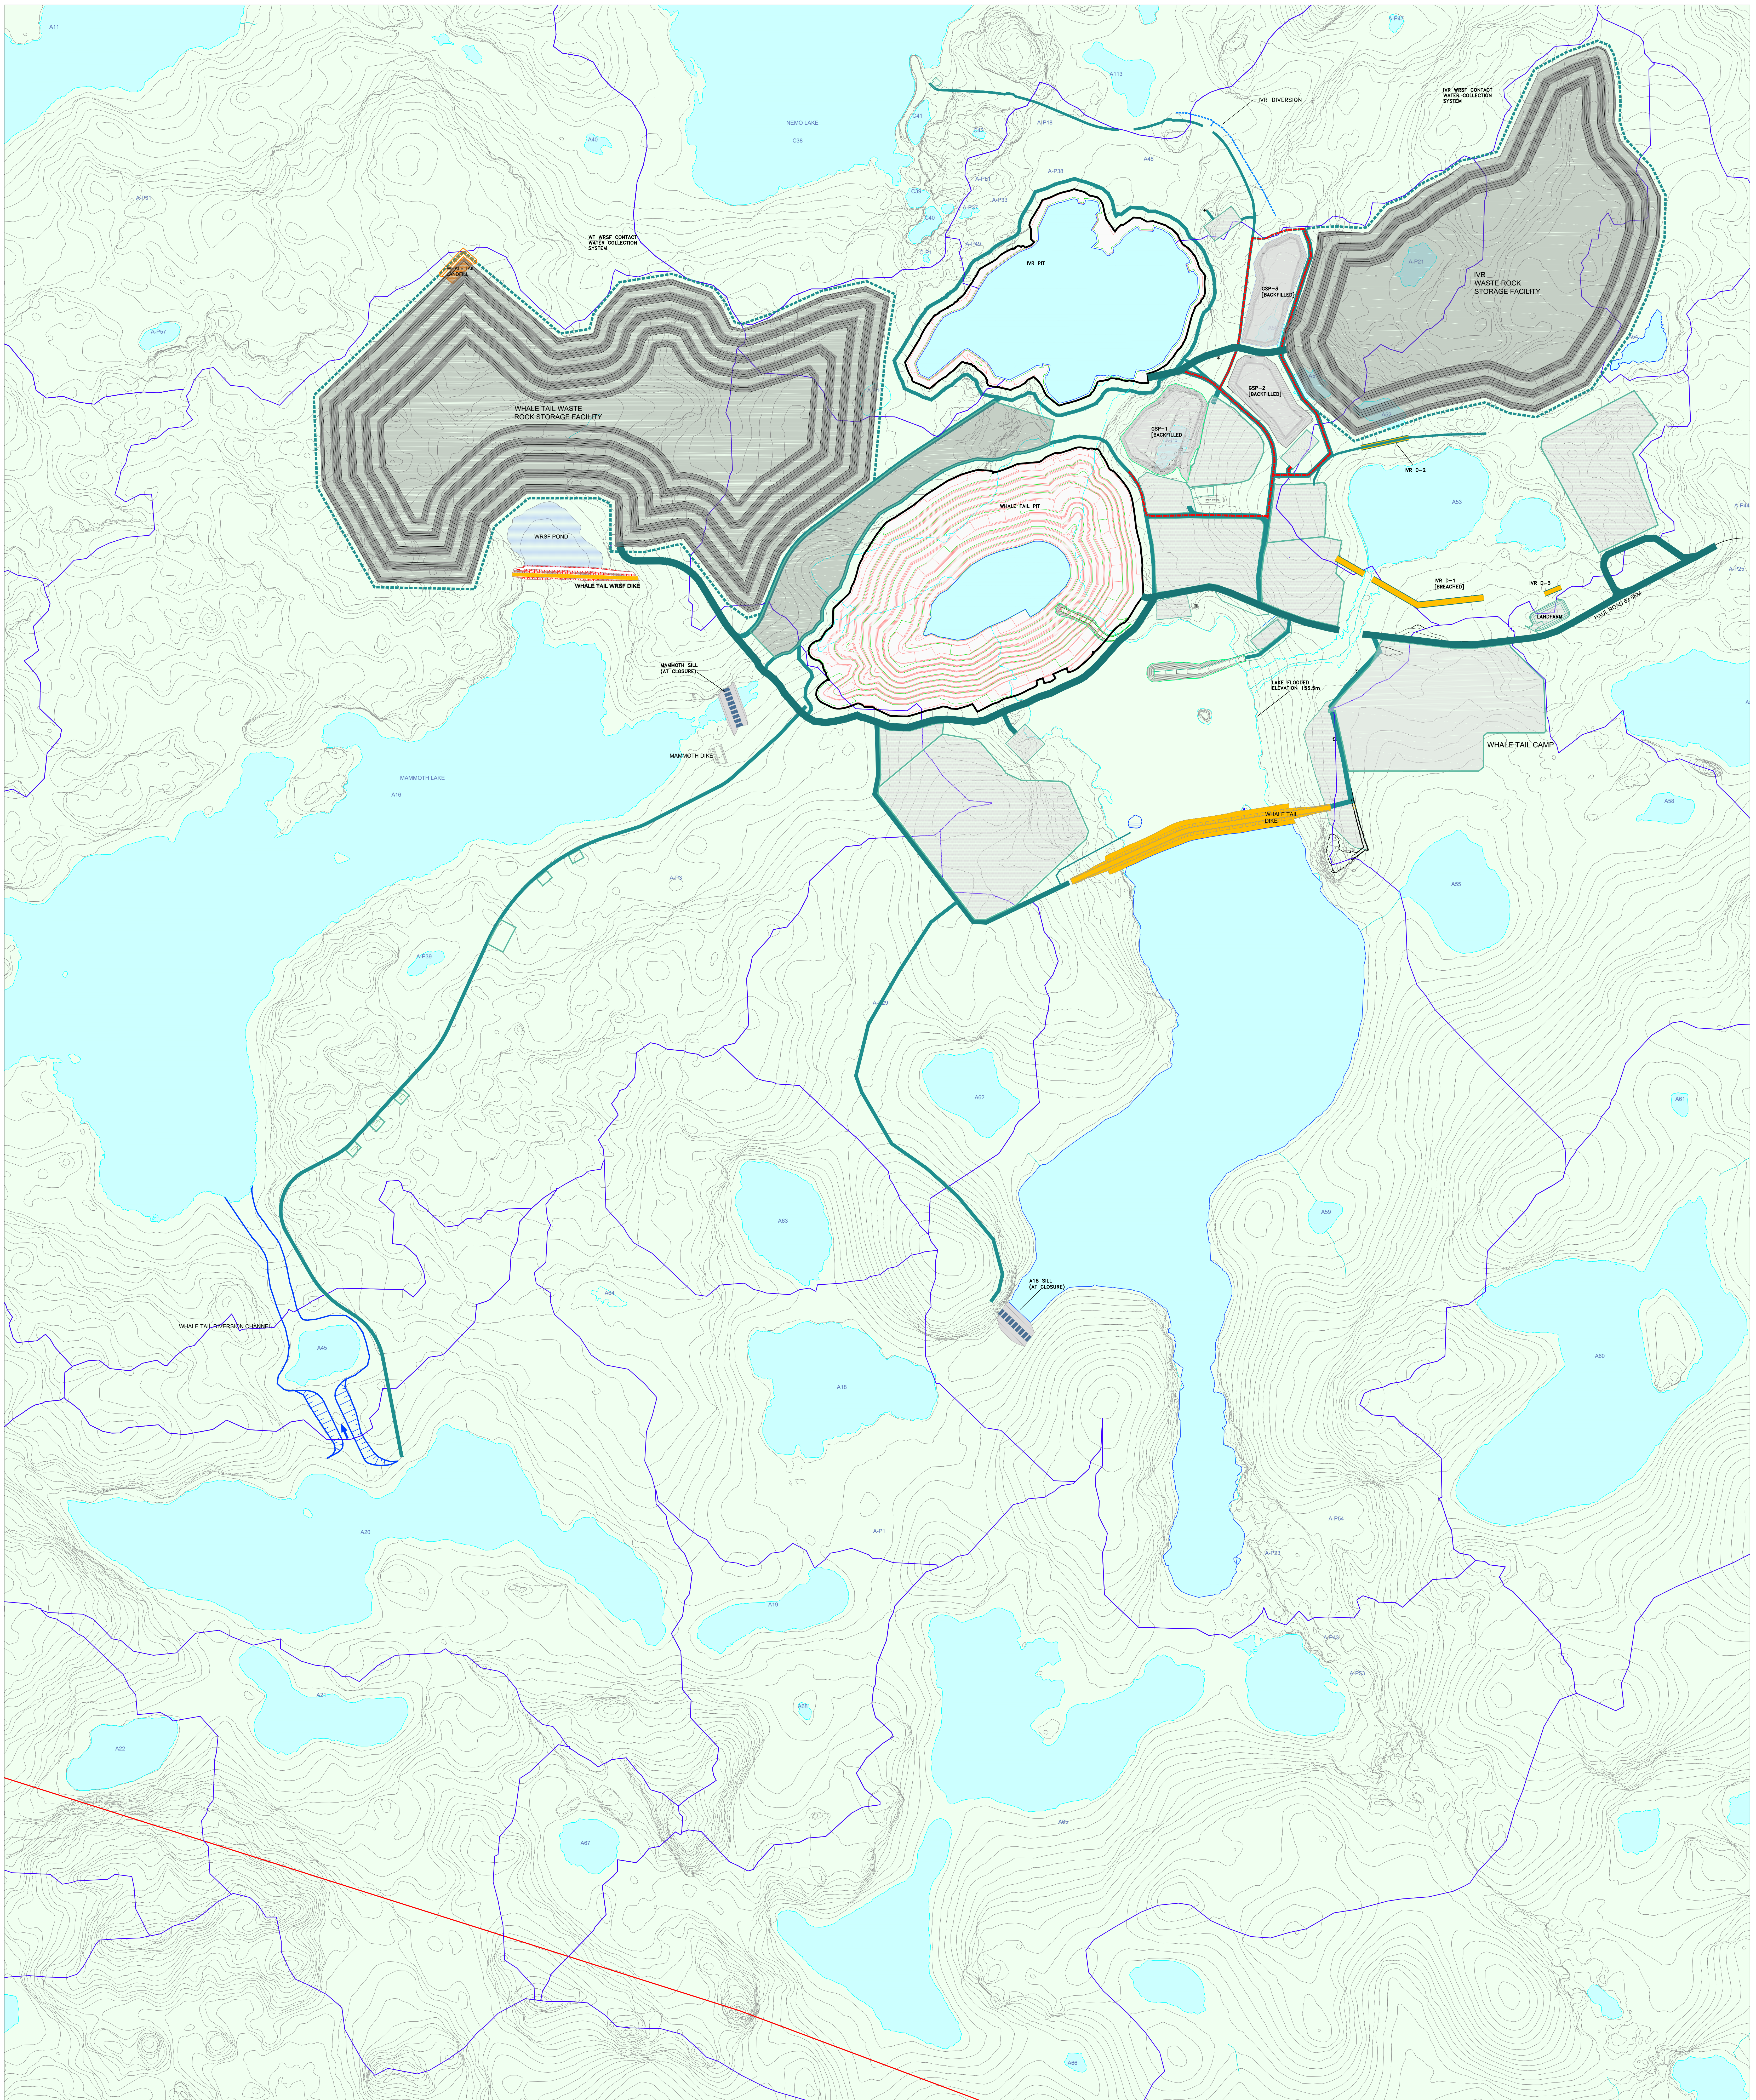

LEGEND

- WATERSHED
- ATTENUATION POND
- LAKE WATER
- OPEN PT
- HAUL ROAD, LARGE WIDE
- HAUL ROAD, SINGLE LANE
- SERVICE ROAD
- ROAD, SALT PROTECTION
- ROCK PILE
- WATER POND
- PAD
- BUILDING
- SILL
- WEIR

NOTES GÉNÉRALES / GENERAL NOTES

TITRE / TITLE	# DWG	REV	DESCRIPTION	DATE	P&R BY
DESSINS EN RÉFÉRENCE / REFERENCE DRAWINGS		REVISIONS			

AMARUQ
PROJECT



LICENSE NO. EXPIRATION DATE ISSUANCE DATE APPROVAL DATE APPROVED BY PROJECT NO. PROJECT NAME	JOCELYN CRETE 2019-05-02 2019-05-02 J.MOSQUERA	DATE 2019-05-02	TIME / TITLE AGNICO EAGLE - MEADOWBANK DIVISION AMARUO MINE PROJECT 005 - SITE PREPARATION 210 GENERAL ARRANGEMENT AMARUO MINE SITE ARRANGEMENT - PERMITTING
DATE 6117	SHEET NO. / TOTAL SHEETS 1 / 1		
THE INFORMATION CONTAINED HEREIN IS THE PROPERTY OF AGNICO EAGLE LTD. AND IS NOT TO BE REPRODUCED OR TRANSMITTED IN ANY FORM OR BY ANY MEANS, ELECTRONIC OR MECHANICAL, INCLUDING PHOTOCOPYING, RECORDING, OR BY ANY INFORMATION STORAGE AND RETRIEVAL SYSTEM, WITHOUT THE WRITTEN PERMISSION OF AGNICO EAGLE LTD.			
2026 CLOSURE			
REVISION v8		SHEET / TOTAL SHEETS 1 / 1	