
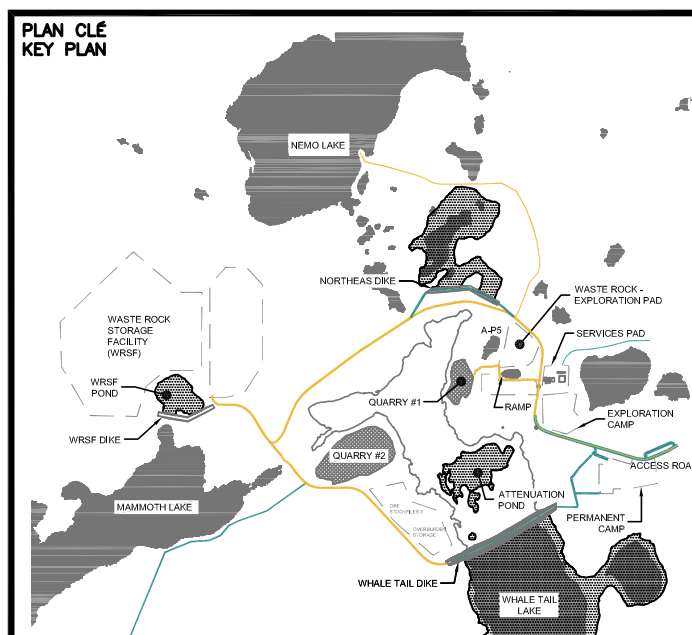


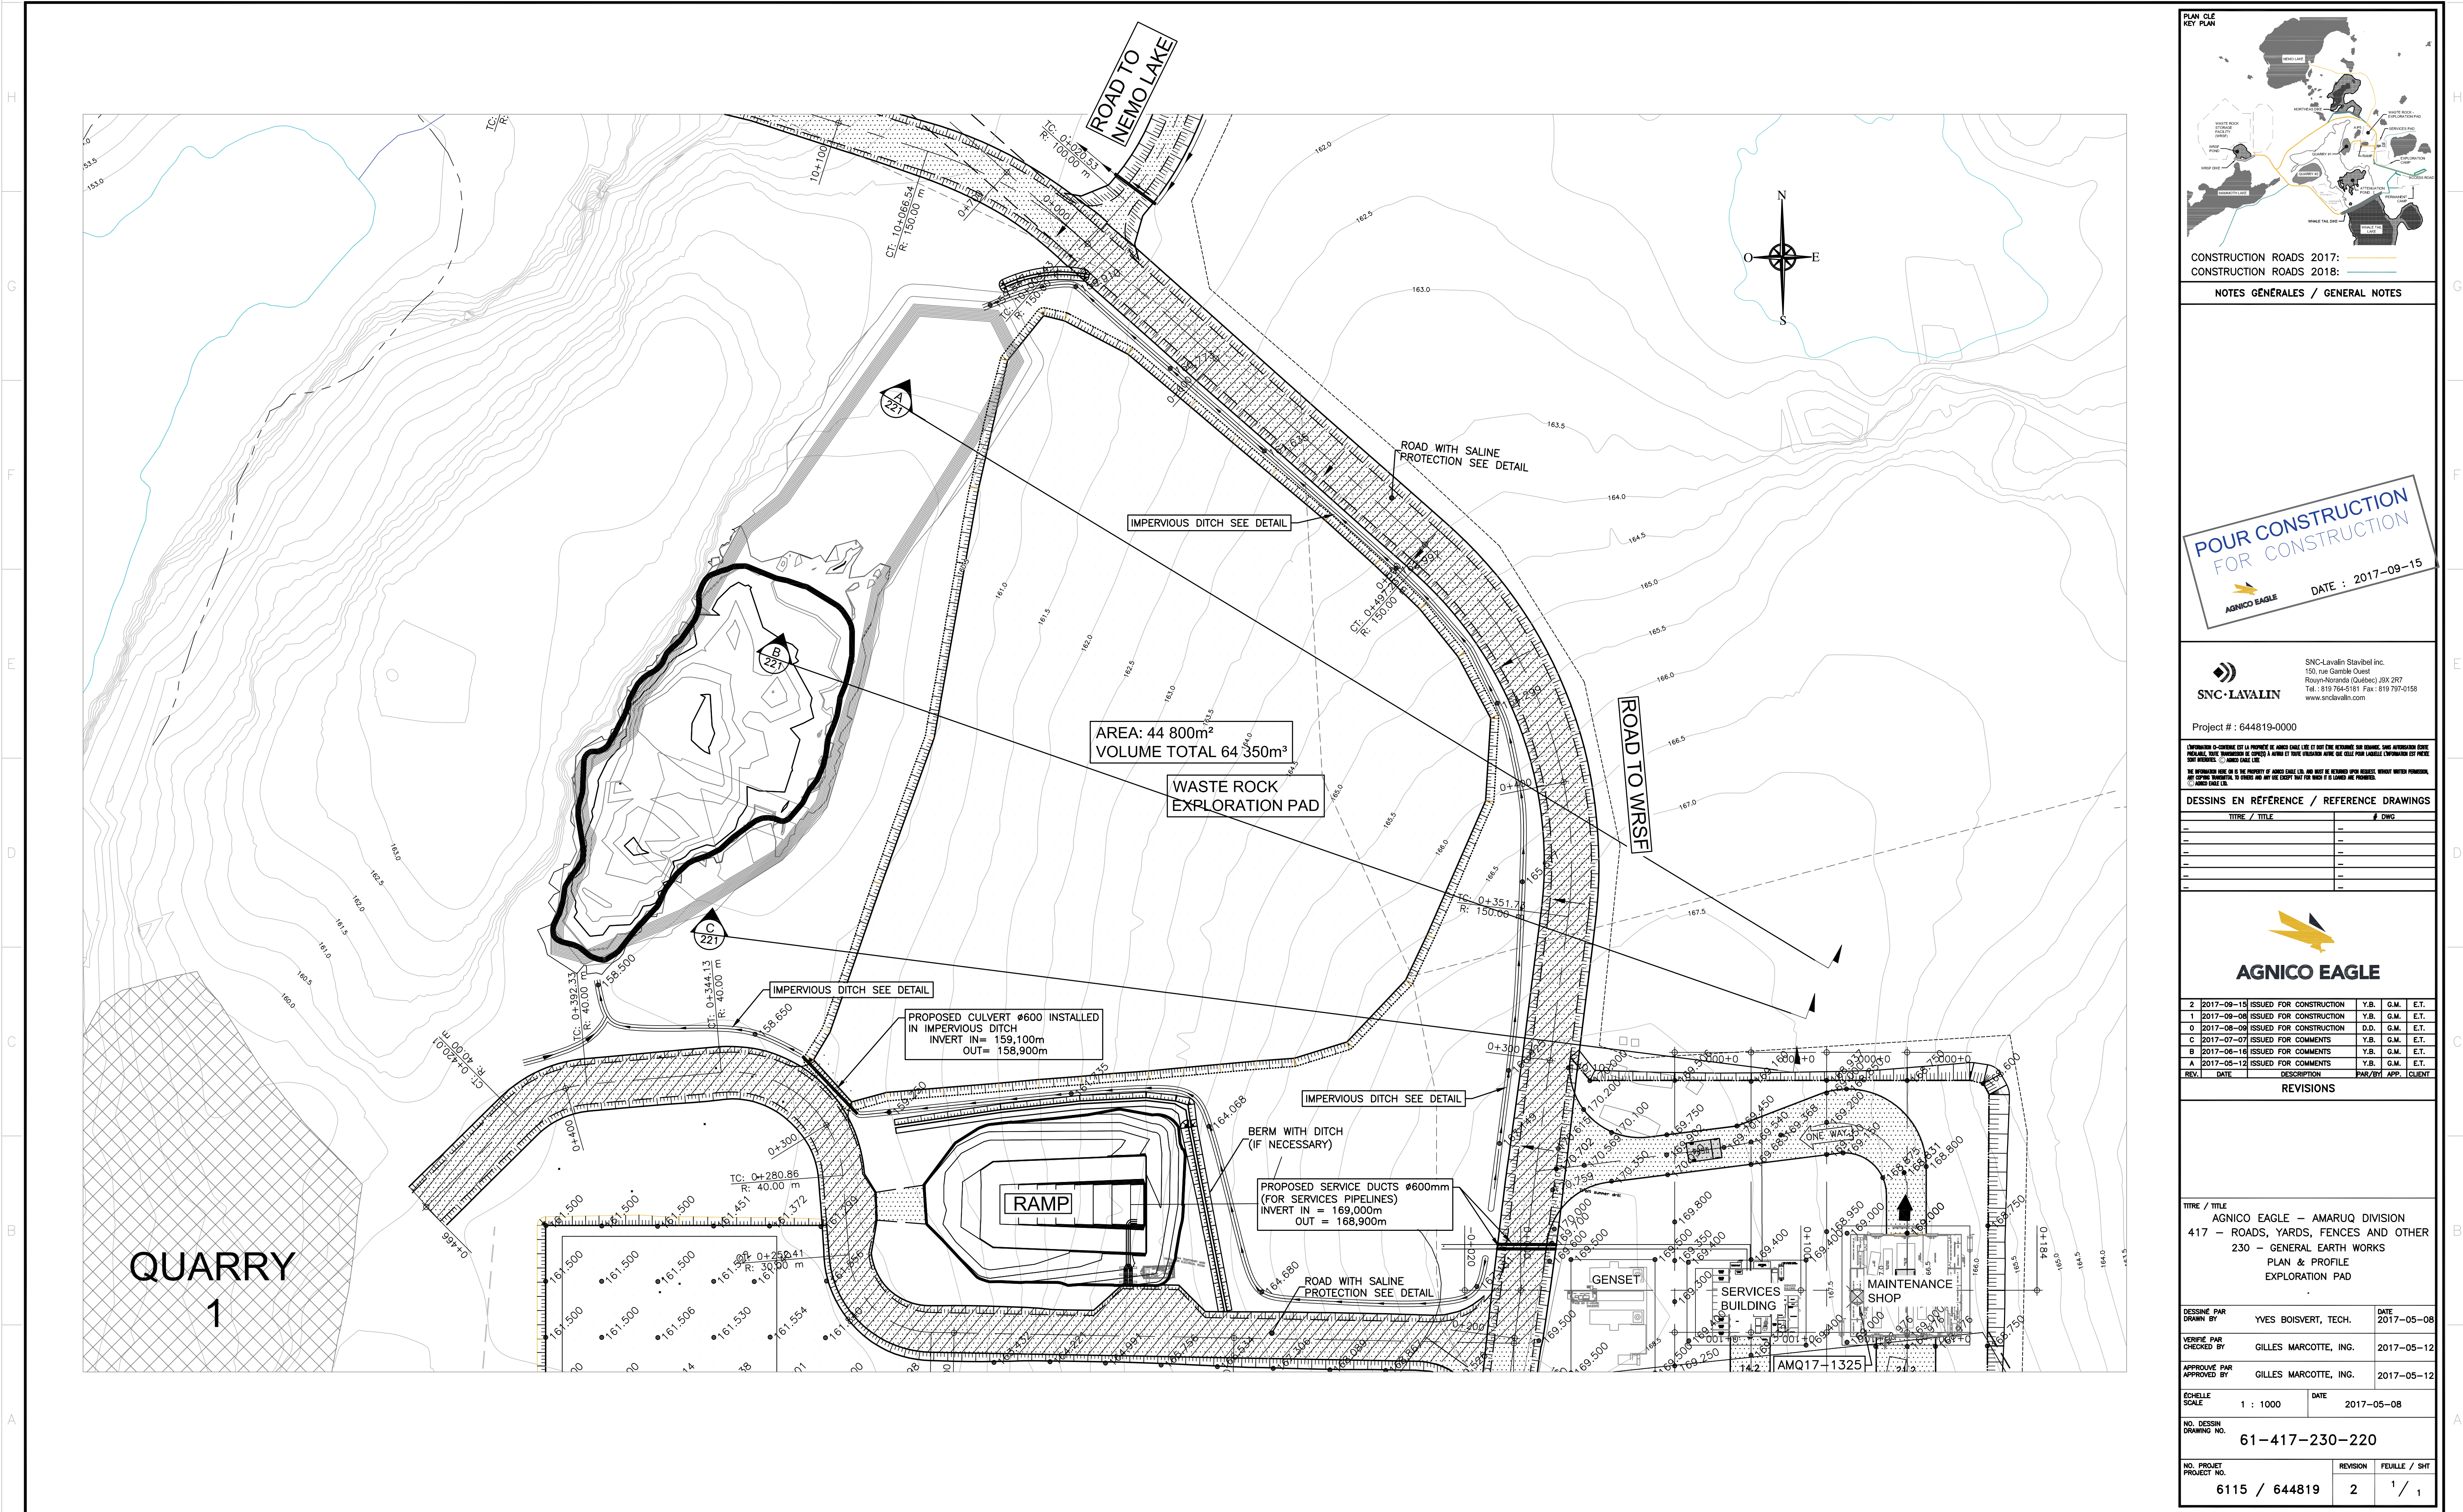

CONSTRUCTION ROADS 2017:
CONSTRUCTION ROADS 2018:

NOTES GÉNÉRALES / GENERAL NOTES

**POUR CONSTRUCTION
FOR CONSTRUCTION**
AGNICO EAGLE
DATE : 2017-09-15

SNC-LAVALIN
SNC-Lavalin Stavitel Inc.
150, rue Gamble Ouest
Rouyn-Noranda (Québec) J8X 2P7
Tél. : 819 764-5151 Fax : 819 737-0158
www.snc-lavalin.com

Project # : 644819-0000

CONSTRUCTION D-COMPLÈTE EST LA PROPRIÉTÉ DE AGNICO EAGLE LTD ET NE DOIT ÊTRE REVENUE QUE AGNICO. TOUTES AUTRES DROITS
INDIVIDUELS, DROITS DE PROPRIÉTÉ DE AGNICO LTD SONT RÉSERVÉS. AGNICO LTD NE DOIT PAS ÊTRE CONSIDÉRÉE EN TOUTE
SANS GARANTIE. AGNICO EAGLE LTD

NO INFORMATION HERE IS TO BE PROPERTY OF AGNICO EAGLE LTD, AND MUST BE RETURNED WITH AGNICO. WITHOUT WRITTEN PERMISSION,
NO COPIES, REPRODUCTIONS, IN WHOLE OR IN PART, MAY BE MADE OR USED FOR ANY PURPOSES.
AGNICO EAGLE LTD

DESSINS EN RÉFÉRENCE / REFERENCE DRAWINGS		
TITRE / TITLE	#	DWG
---	---	---
---	---	---
---	---	---
---	---	---
---	---	---

AGNICO EAGLE

2	2017-09-15	ISSUED FOR CONSTRUCTION	Y.B.	G.M.	E.T.
1	2017-09-08	ISSUED FOR CONSTRUCTION	Y.B.	G.M.	E.T.
0	2017-08-09	ISSUED FOR CONSTRUCTION	D.D.	G.M.	E.T.
C	2017-07-07	ISSUED FOR COMMENTS	Y.B.	G.M.	E.T.
B	2017-06-16	ISSUED FOR COMMENTS	Y.B.	G.M.	E.T.
A	2017-05-12	ISSUED FOR COMMENTS	Y.B.	G.M.	E.T.

REV.	DATE	DESCRIPTION	PAR/REV	APP.	CLIENT
------	------	-------------	---------	------	--------

REVISIONS

TITRE / TITLE
AGNICO EAGLE - AMARUQ DIVISION
417 - ROADS, YARDS, FENCES AND OTHER
230 - GENERAL EARTH WORKS
PLAN & PROFILE
EXPLORATION PAD

DESSIN PAR
DRAWN BY YVES BOISVERT, TECH. DATE 2017-05-08

VERIFIÉ PAR
CHECKED BY GILLES MARCOTTE, ING. 2017-05-12

APPROUVÉ PAR
APPROVED BY GILLES MARCOTTE, ING. 2017-05-12

ÉCHELLE
SCALE 1 : 1000 DATE 2017-05-08

NO. DESSIN
DRAWING NO. 61-417-230-220

NO. PROJET PROJECT NO.	REVISION	FEUILLE / SHEET
6115 / 644819	2	1 / 1