


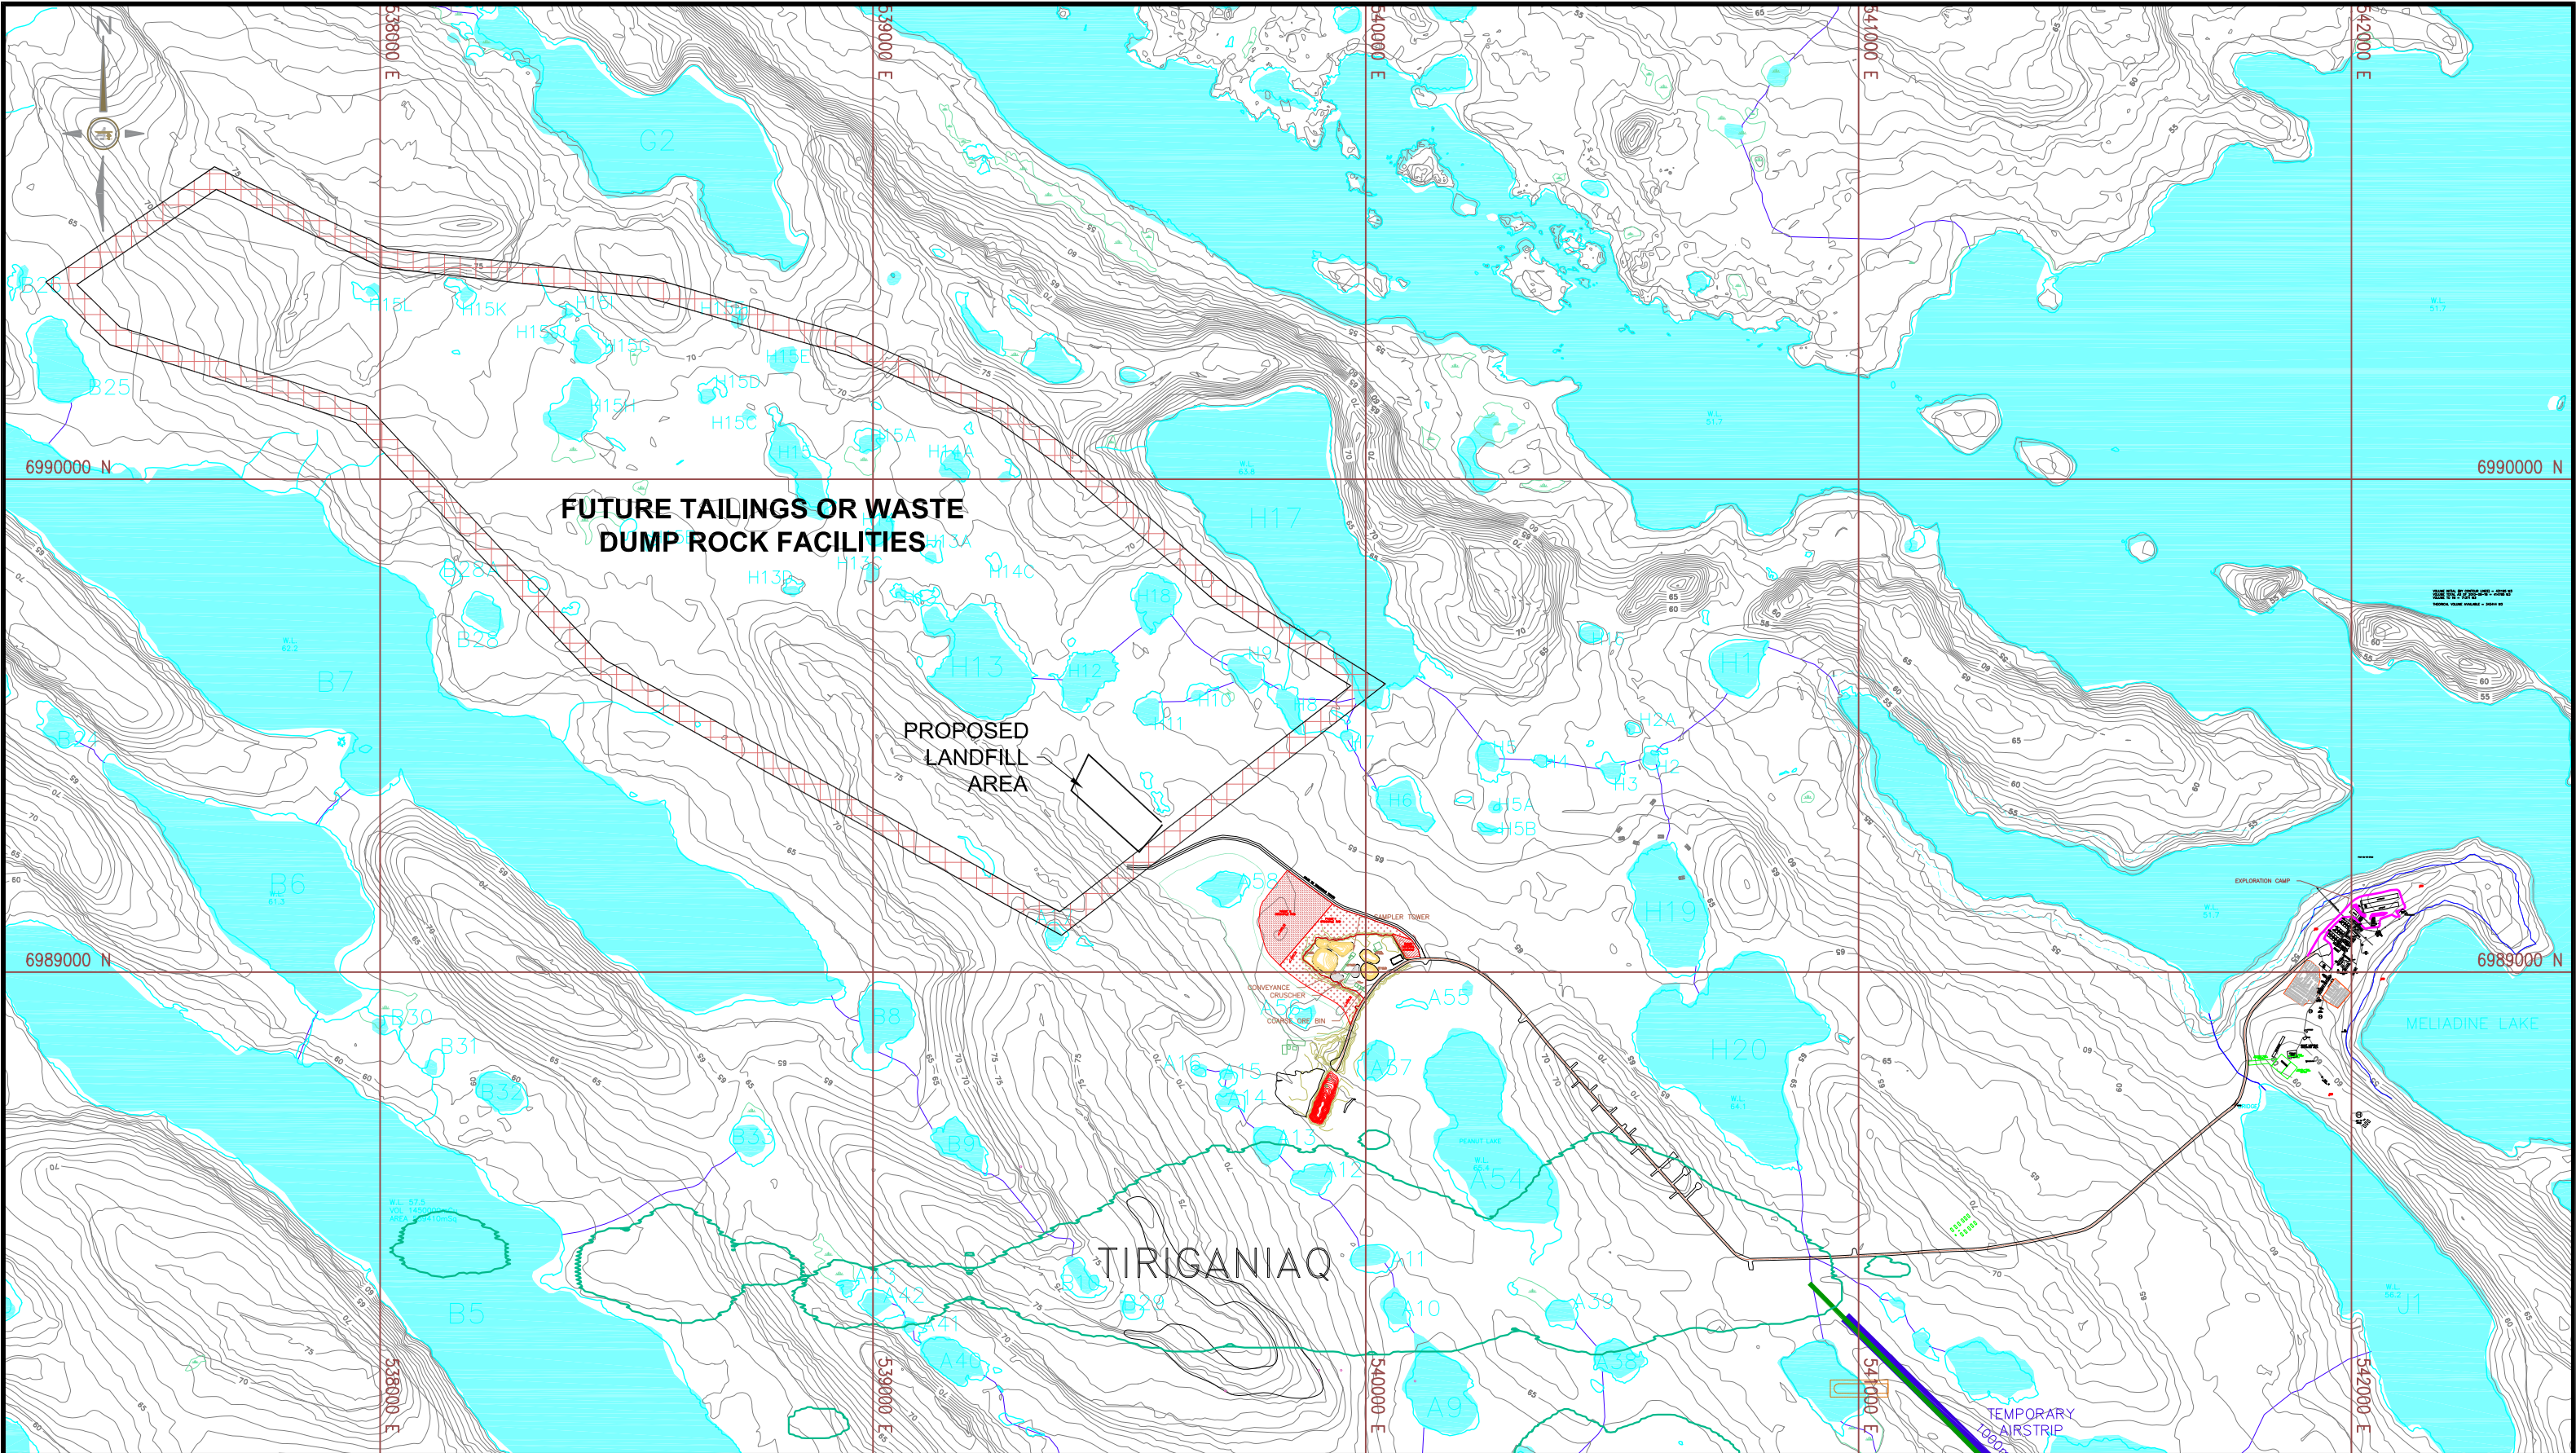

DESSINÉ PAR DRAWN BY	J.CRETE	DATE 2011-07-05	ÉCHELLE SCALE 1:12 500		SERVICES TECHNIQUES	AGNICO-EAGLE – MELIADINE DIVISION PROPOSED LANDFILL AREA
APPROUVÉ PAR APPROVED BY	S.DOIRE	DATE 2011-07-05				
N:\Projet\Meliadine\050 Studies\B-TradeOff Studies\006 Infra\100 Information by area\010 Site Prep\00 Drawings\010-210-000-1-2-3-4-R1A.dwg, 05 Jul 2011						