


RECEIVED

By Richard Dwyer at 5:34 pm, Mar 31, 2011

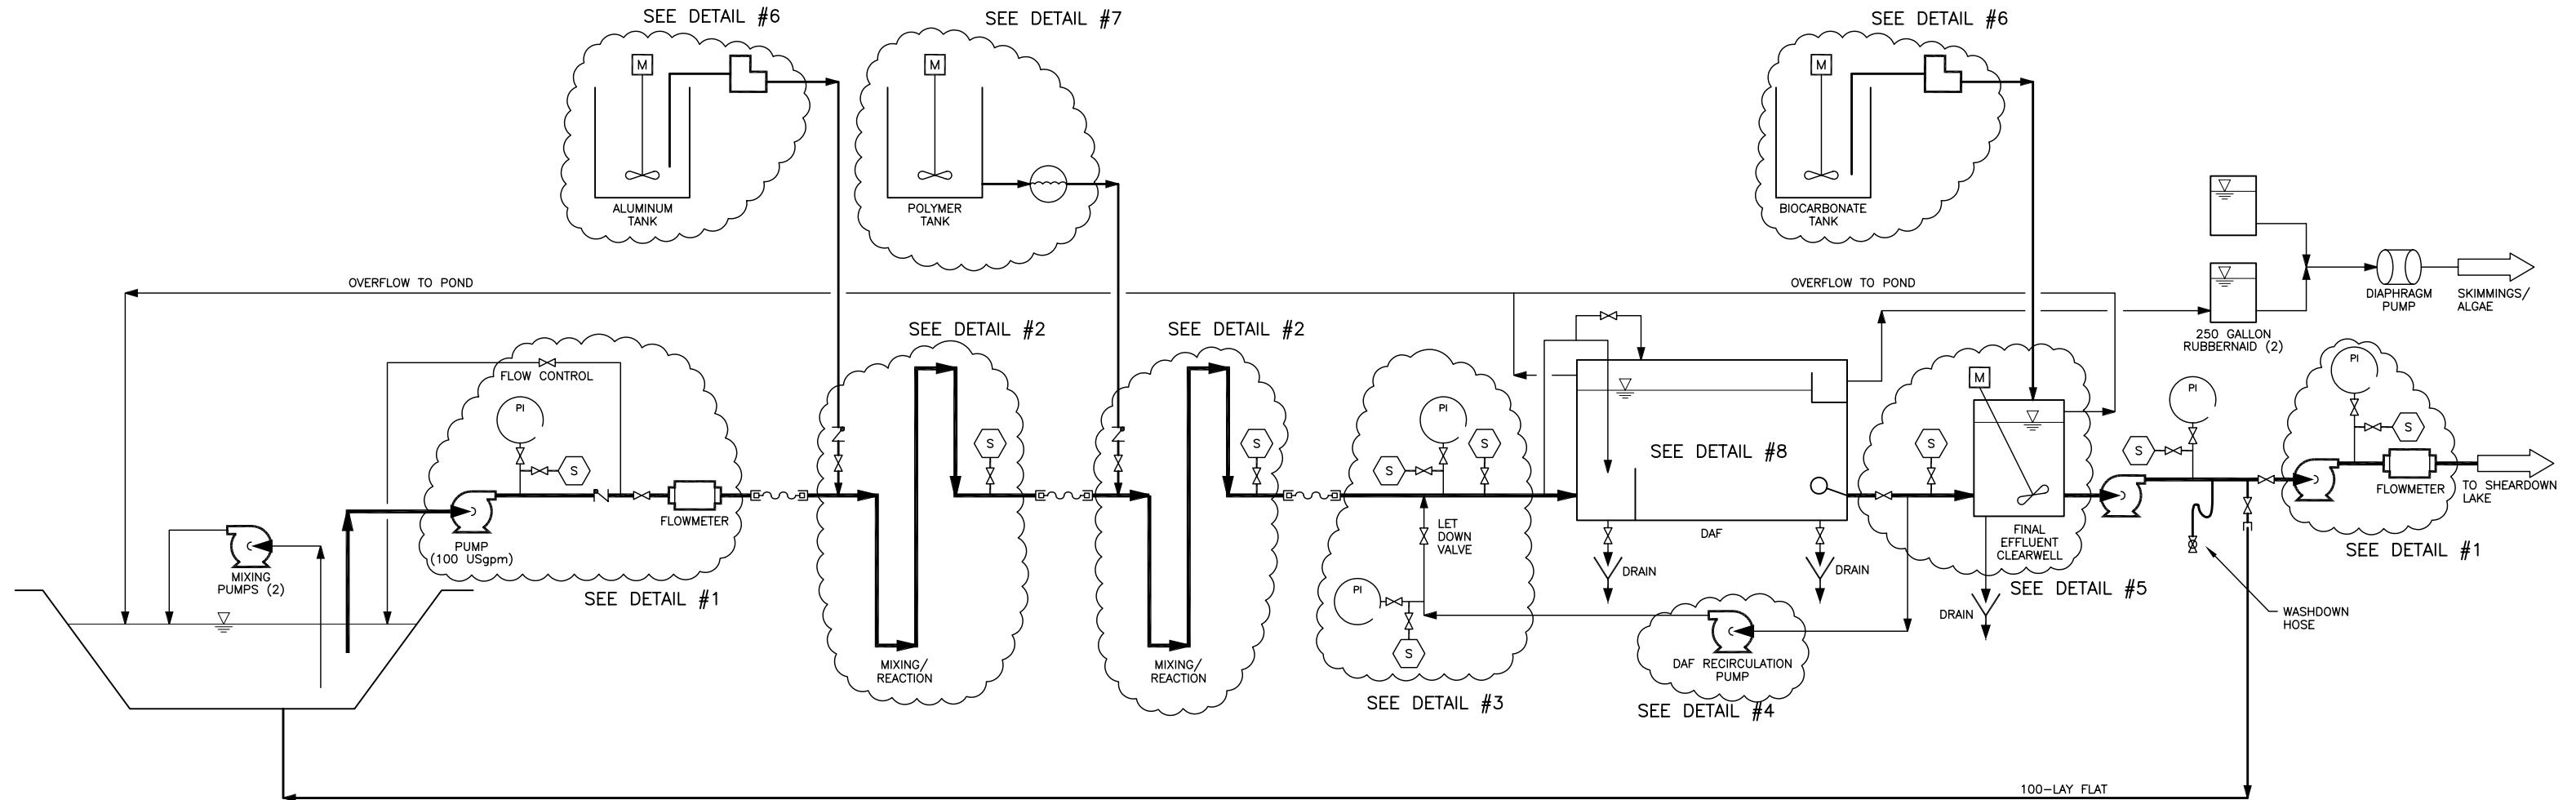

CAUTION: THIS PLAN MAY BE REDUCED 0 25mm 50mm ORIGINAL SCALE

NO.	REVISION	DATE	APRVD

DRAWN	JR	JULY 2009
DESIGNED	JW	JULY 2009
CHECKED		
REVIEWED		

AMEC Geomatrix

AMEC Geomatrix Limited
420 Weber Street, North, Unit G
Waterloo, Ontario N2L 4E7
(519) 886-7500

PROCESS FLOW AND INSTRUMENTATION DIAGRAM

BAFFINLAND IRON MINES
POND WASTEWATER TREATMENT

DATE:	JULY 2009
SCALE:	N.T.S.
SHEET:	1 OF 1 SHEETS
PROJ No:	W01446
P&ID-01	