


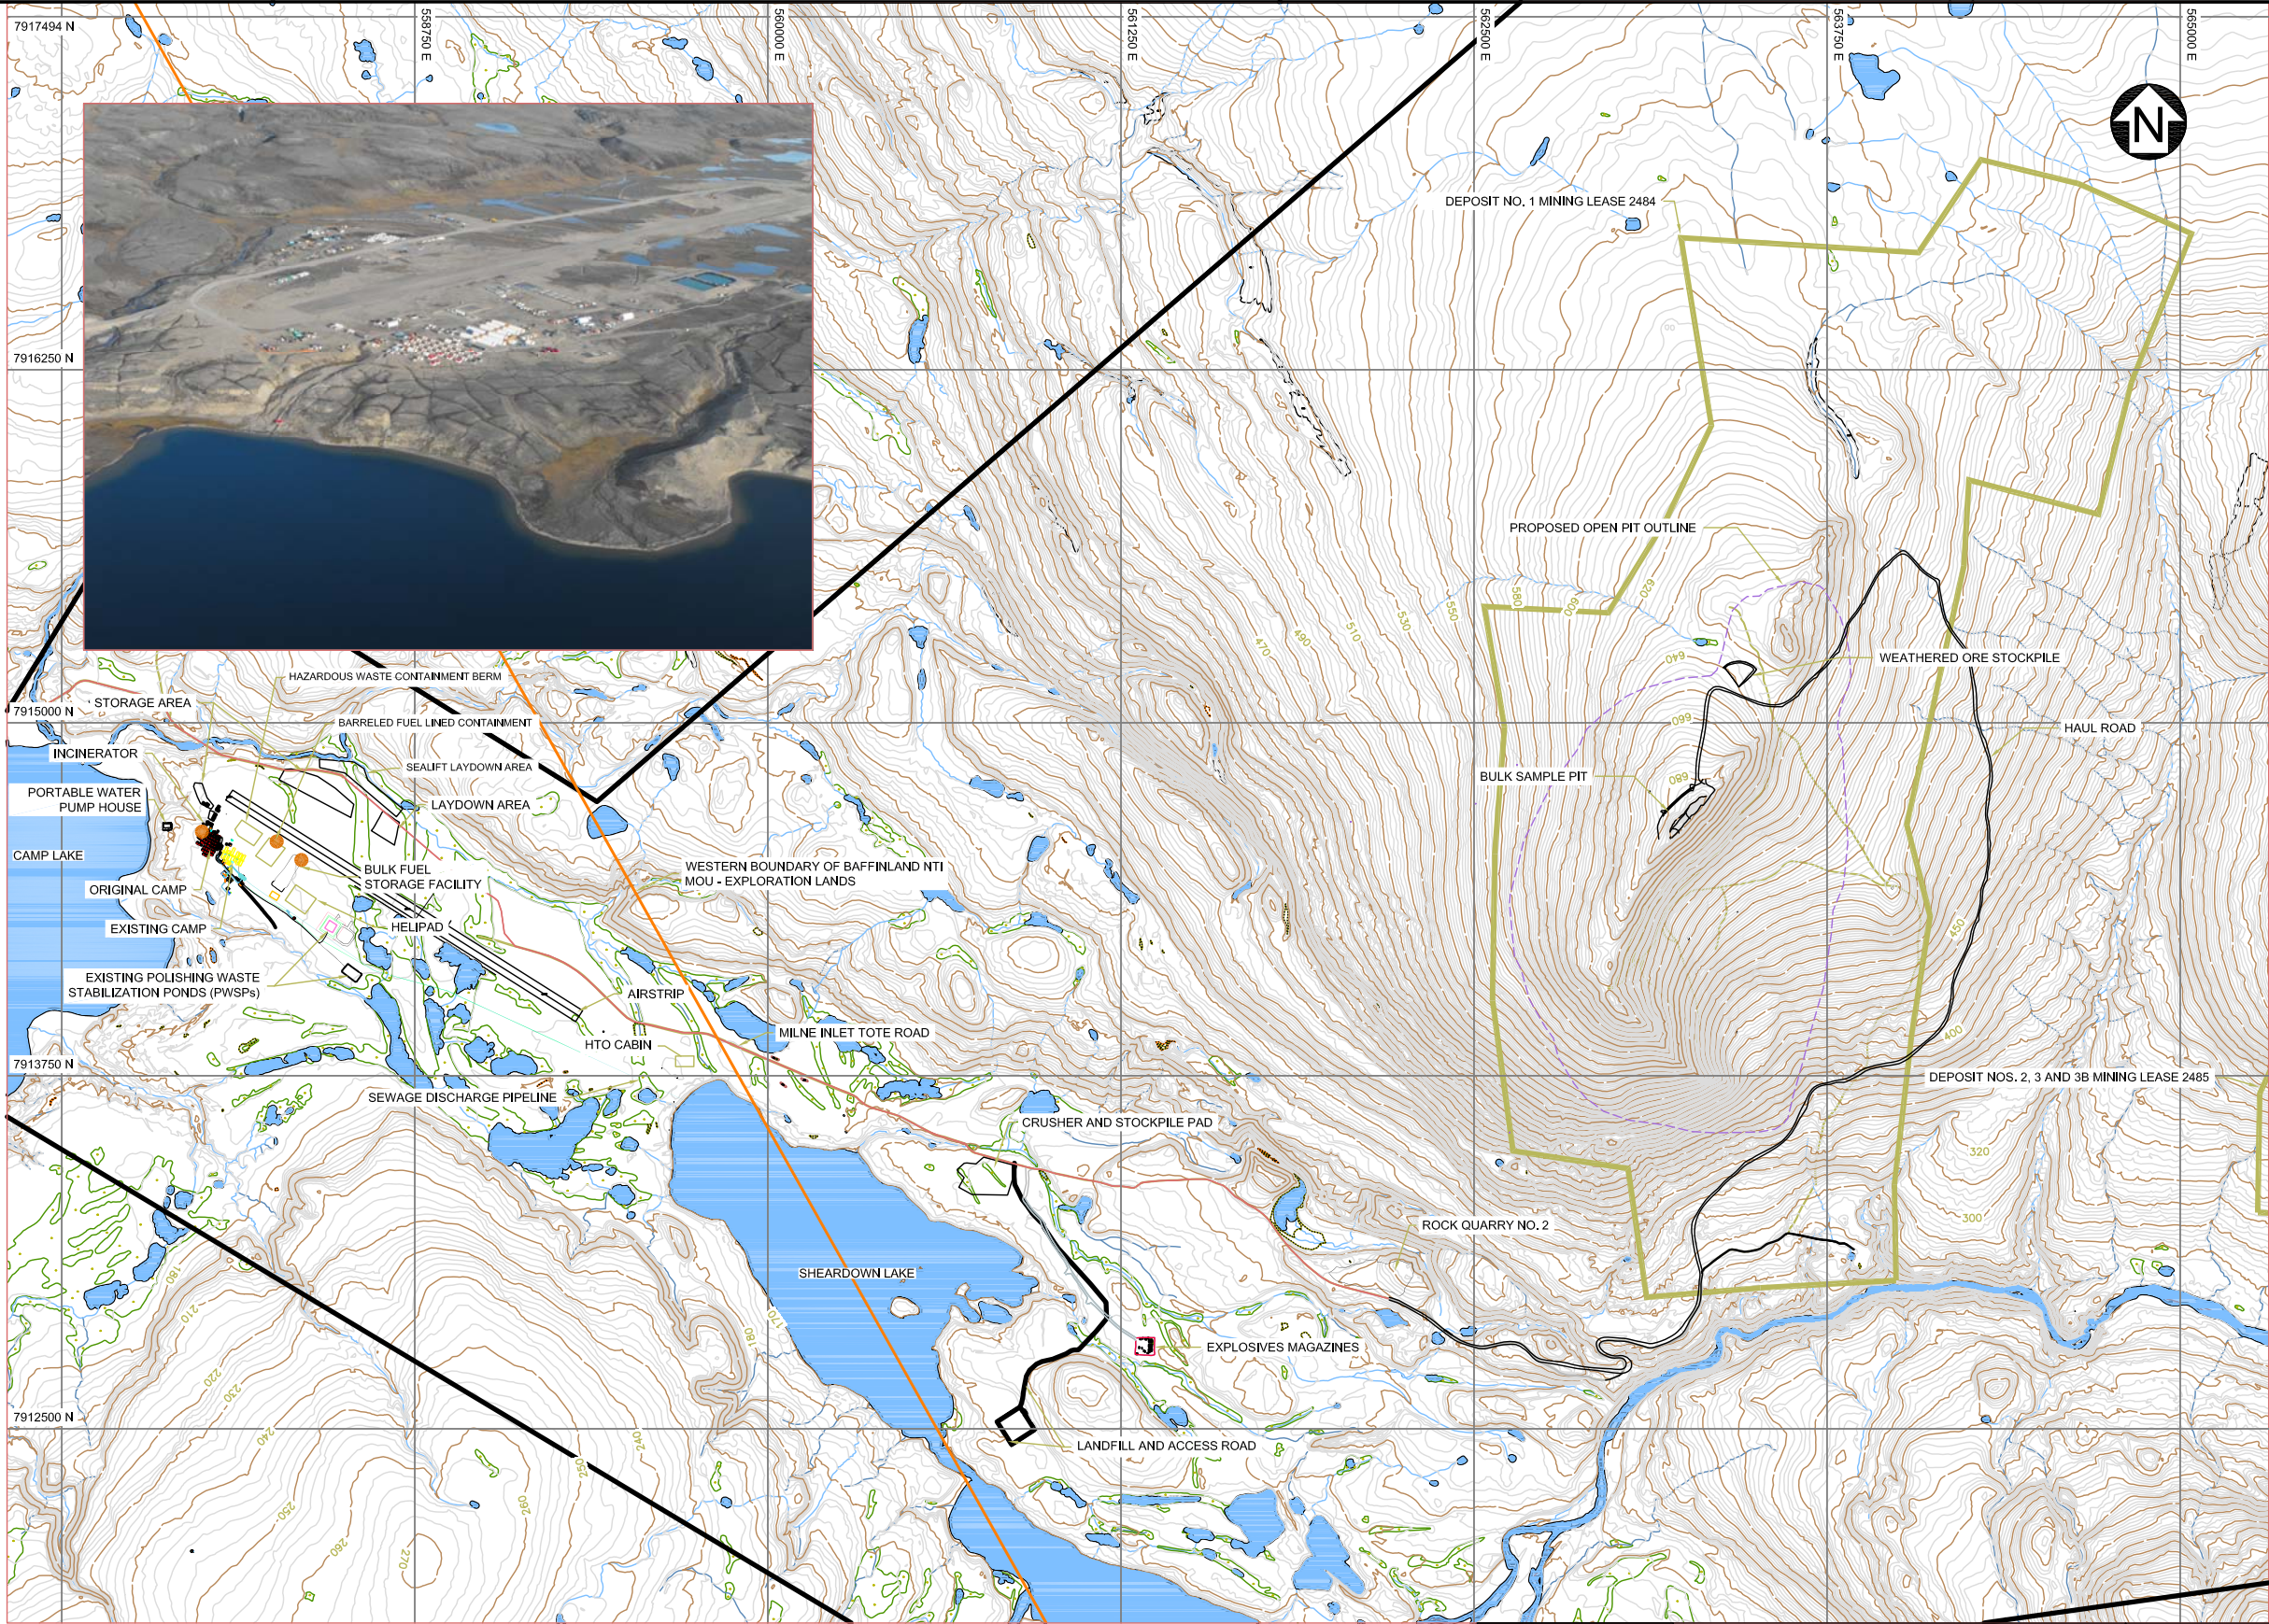

LEGEND:

- WATER
- RIVER/STREAM/DRAINAGE
- BAFFINLAND'S COMMERCIAL LEASE ON INUIT OWNED LAND
- MINING LEASE BOUNDARY
- WESTERN BOUNDARY OF BAFFINLAND NTI MOU - EXPLORATION LANDS
- SPILL KIT LOCATION

NOTES:

- COORDINATE GRID IS UTM (NAD83) ZONE 17 AND IS IN METRES.
- CONTOUR INTERVAL IS 10 METRES.
- TOPOGRAPHY PROVIDED BY EAGLE MAPPING (2005).
- MINE SITE INFORMATION PROVIDED BY GENIVAR DECEMBER 9, 2008.

SCALE 250 125 0 250 500 750 1000 1250 m

CLIENT LOGO 	CLIENT BAFFINLAND IRON MINES CORPORATION	PROVIDED BY:	PROJECT MARY RIVER PROJECT	PROJECT NO:
		BIM		TC111520
		CHK'D BY:		REV. NO.: A
AMEC Environment & Infrastructure 160 Traders Boulevard East Mississauga, Ontario, Canada L4Z 3K7		DATE:	TITLE EXISTING SITE LAYOUT AT MARY RIVER	FIGURE No. 2.2
		NOV. 2011		
		SCALE: AS SHOWN		