


XREF FILE(S): Southern Route Detailed Mapping; PROJECT SITE PLAN 2m INTERVAL; Ravn river alternatives; Limits of Eagle Mapping; Proposed Winter water sources; Proposed Borrow Locations; Summer Water Sources; Updated Winter Drillholes; Updated Summer Drillholes; Updated Proposed Summer Drill

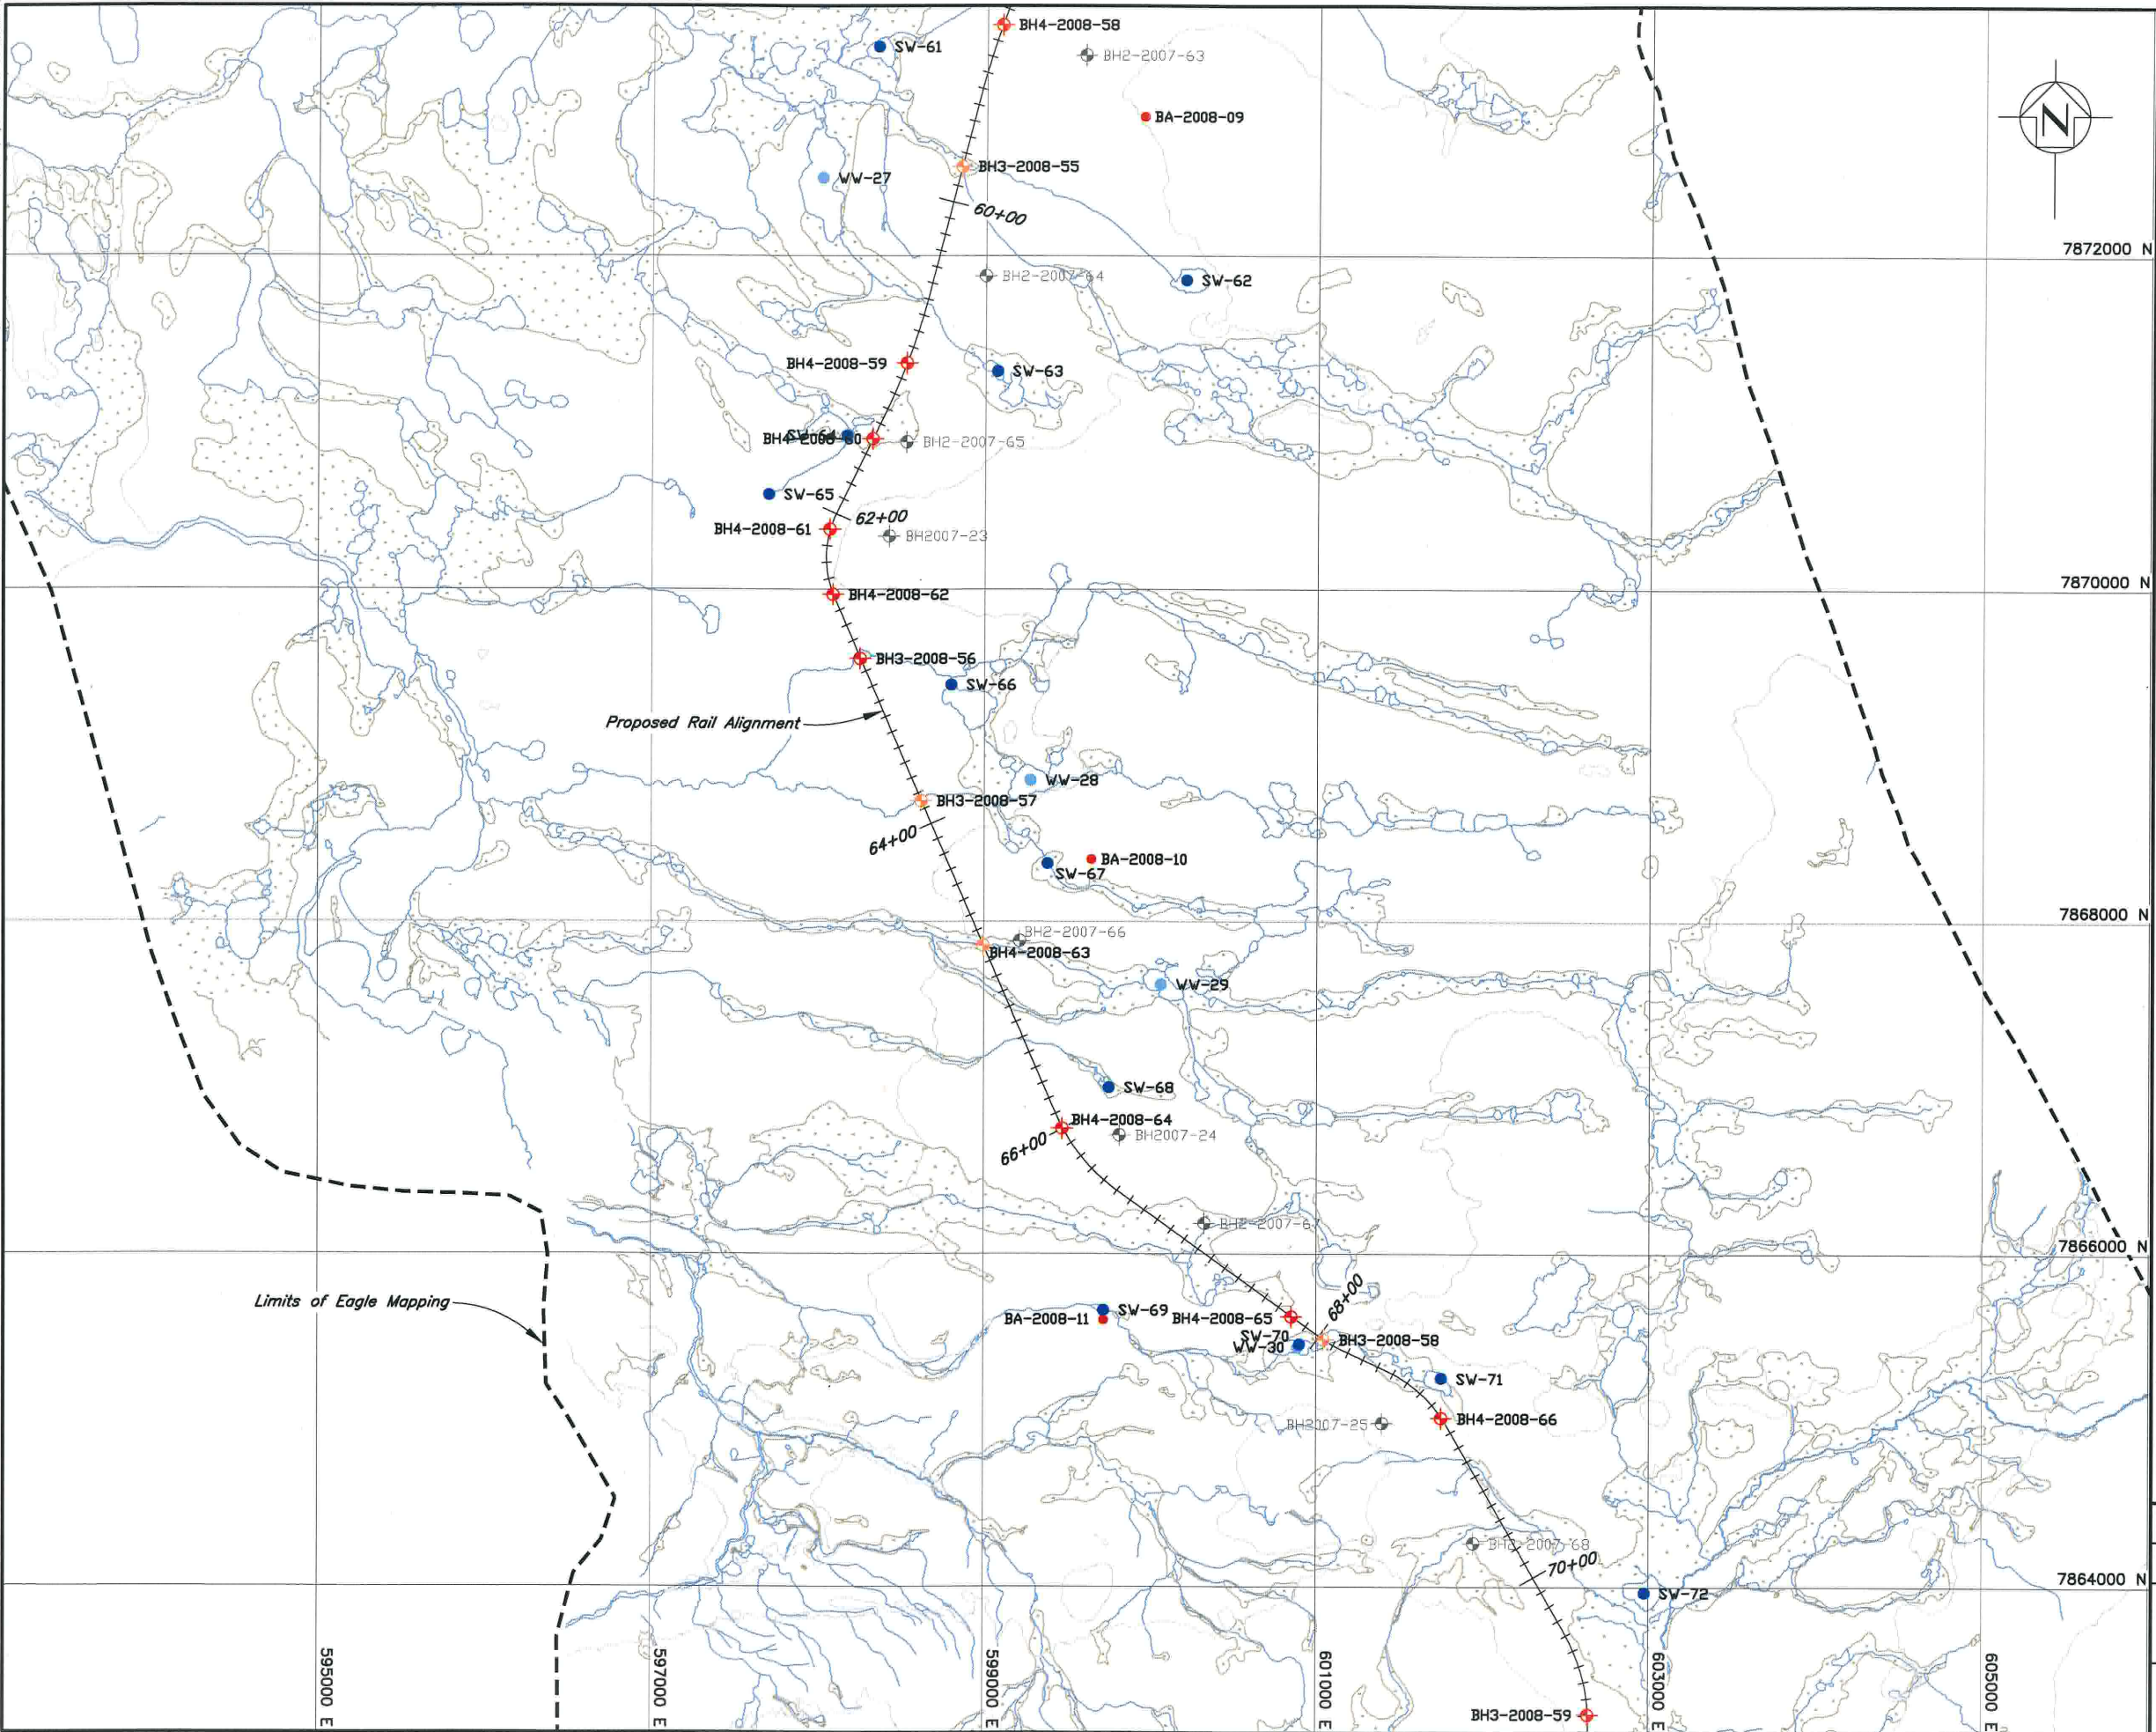

LEGEND:

- Proposed Winter Drillhole
- Proposed Summer and/or Winter Water Source
- Proposed Summer Drillhole
- Proposed Summer Drillhole within 30m of high water mark
- Proposed Summer Water Source
- Drillholes Completed in 2007
- Borrow Source Location
- 0+00 Station marker (km)
- River/Stream/Drainage
- Wetland

NOTES:

- Topography provided by Eagle Mapping (2005).
- Coordinate grid is shown in UTM (NAD 83) Zone 17 and is in metres.
- Contours are in metres. Contour interval is 25 metres.
- Proposed Rail Alignment provided by Canarail on January 11, 2008.
- Ravn River Alternate Routes provided by Canarail on January 25, 2008.
- Drillhole and water source locations may vary depending on actual site conditions. Drillhole locations may change due to changes in infrastructure locations.
- Approximately 25 additional drillholes (ALT-2008) will be proposed to investigate the potential alternate route alignments. The locations of these drillholes are yet to be finalized.
- Borrow source locations are approximate and final coordinates will be determined pending site reconnaissance.

Scale 400 200 0 400 800 1200 1600 2000 Metres

Baffinland
NORTH BAY DIV.

MARY RIVER PROJECT
PROPOSED RAIL ALIGNMENT
SITE INVESTIGATION PLAN
(SHEET 6 OF 8)

Knight Piésold
CONSULTING

P/A NO.	REF.	REV.
NB102-00181/12	NB08-00583	0

FIGURE 6

NORTH BAY DIV. CREATED BY: ndennies SAVED: I:\102-00181-12\Alignment\AcadVtg\339, 5/30/2008 2:14:54 PM PRINTED: 5/30/2008 2:43:12 PM, 6 of 8, bork