




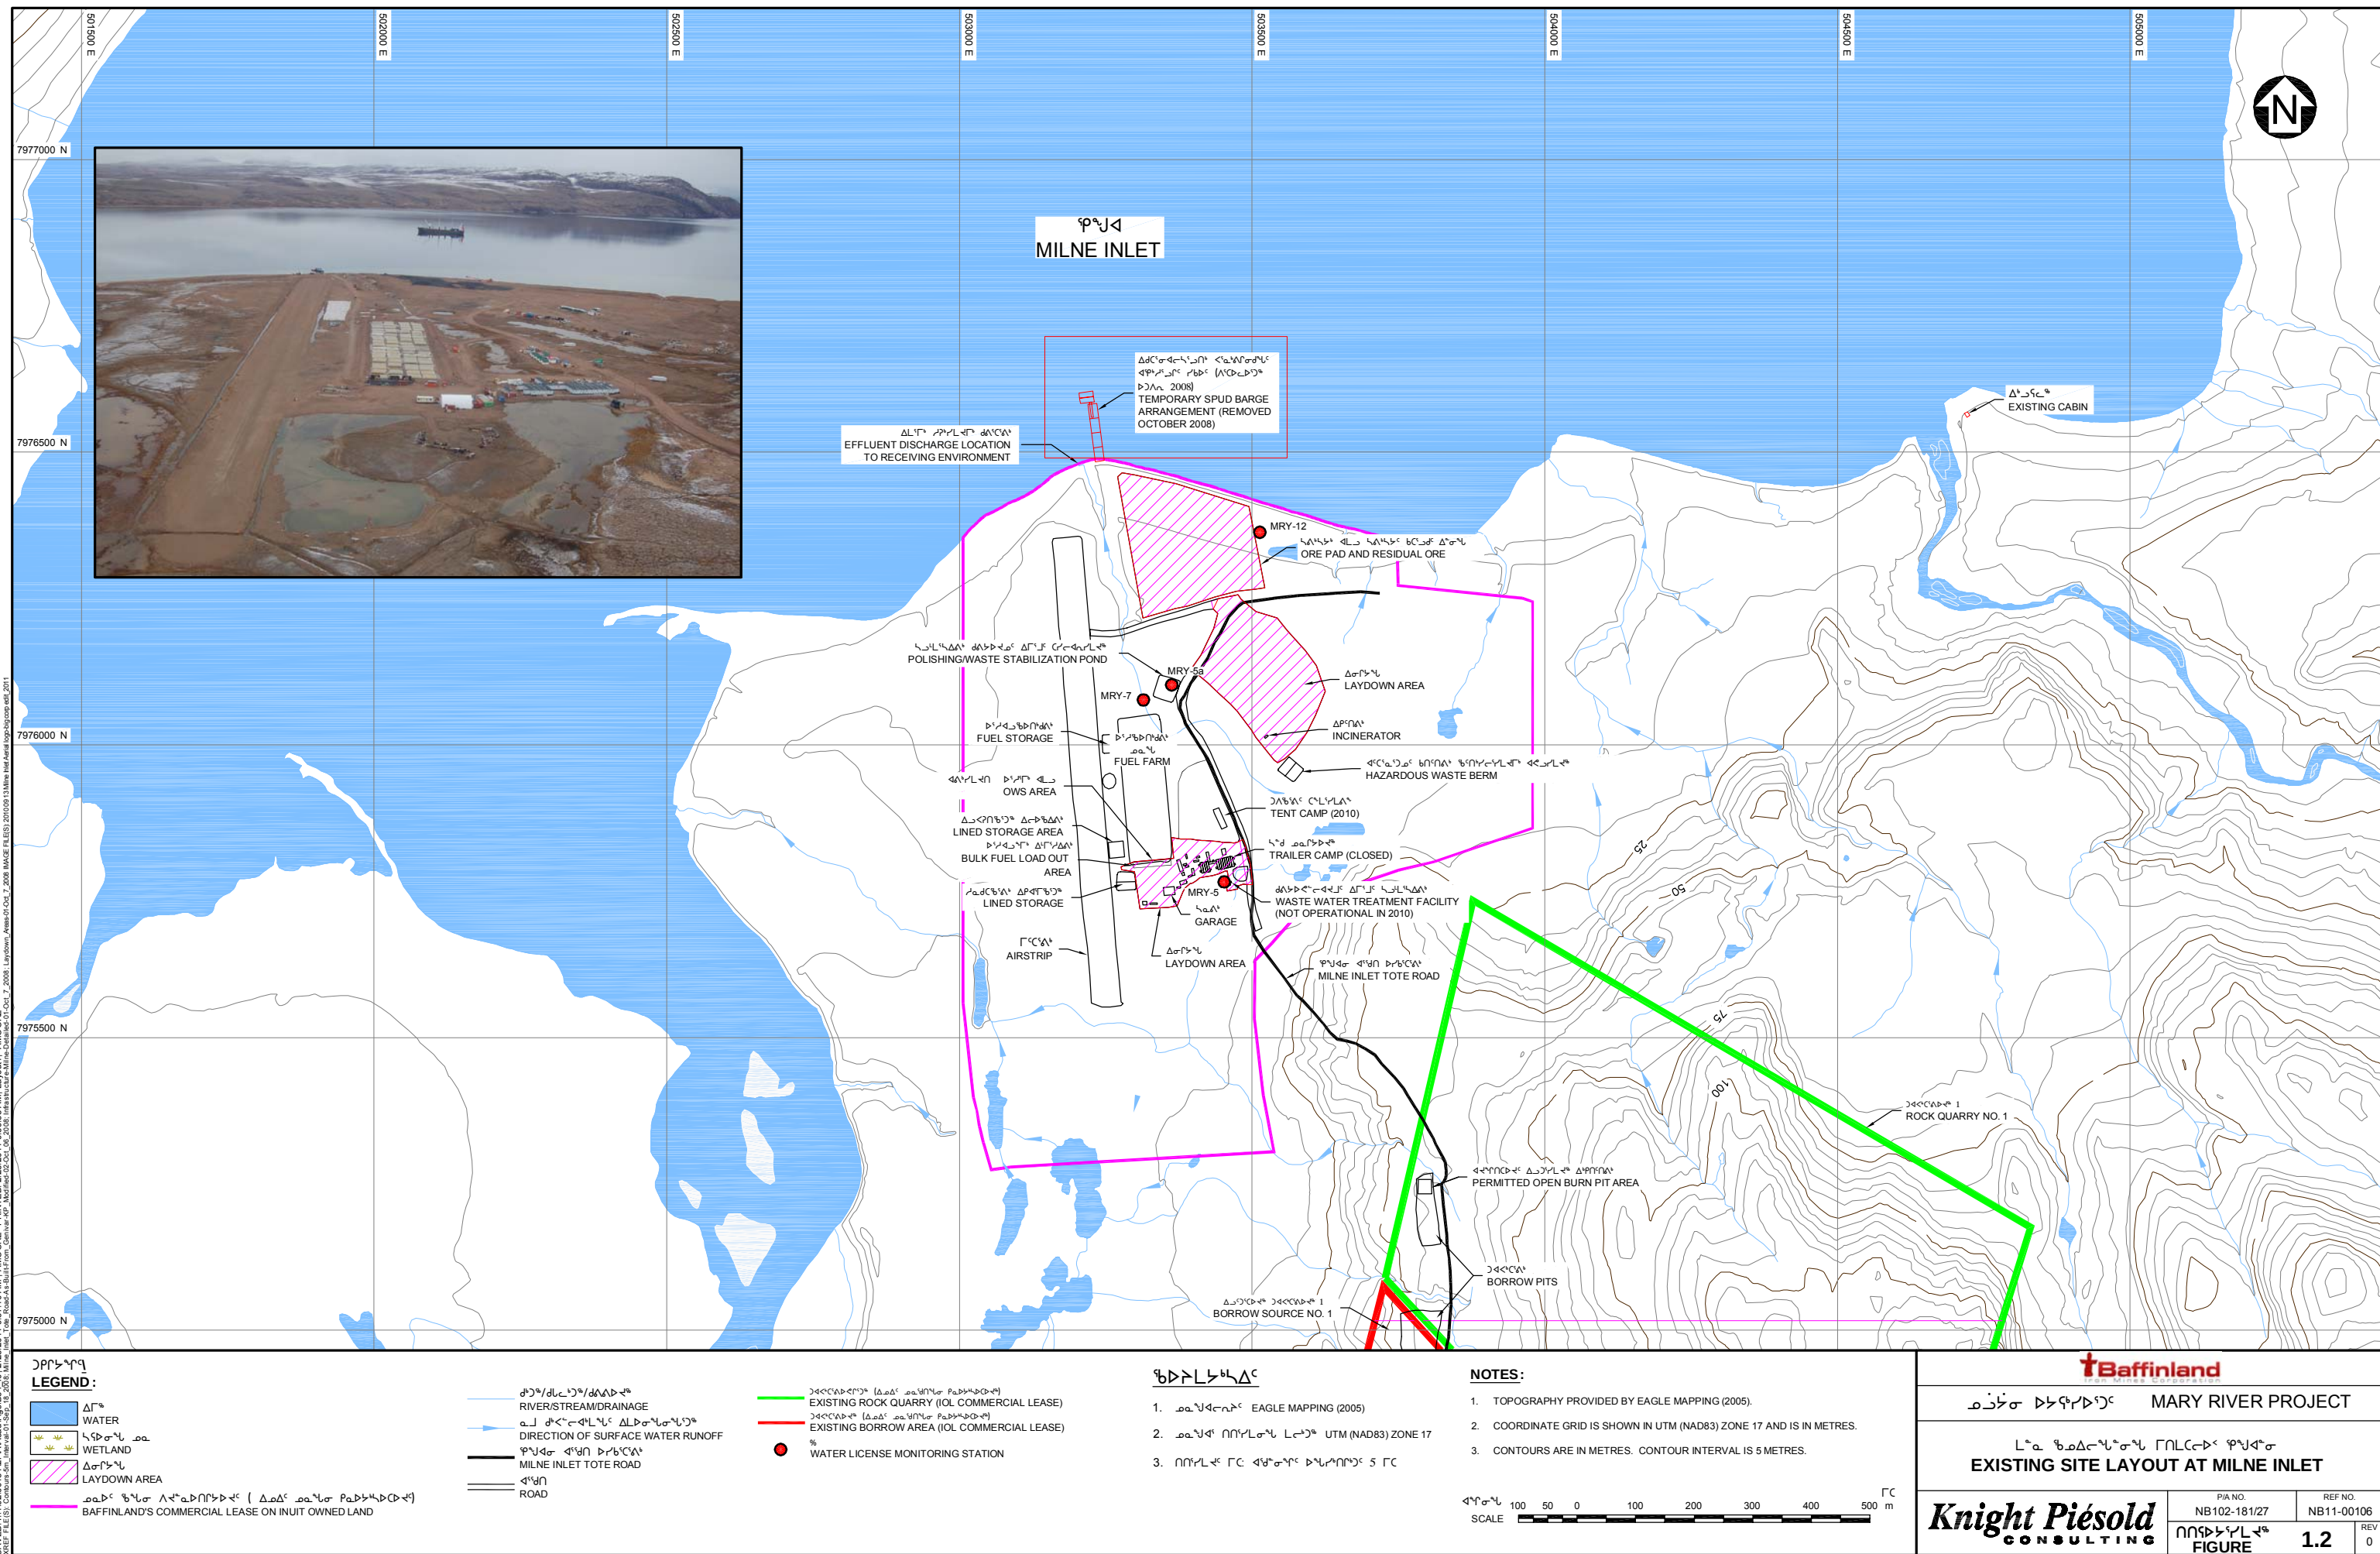

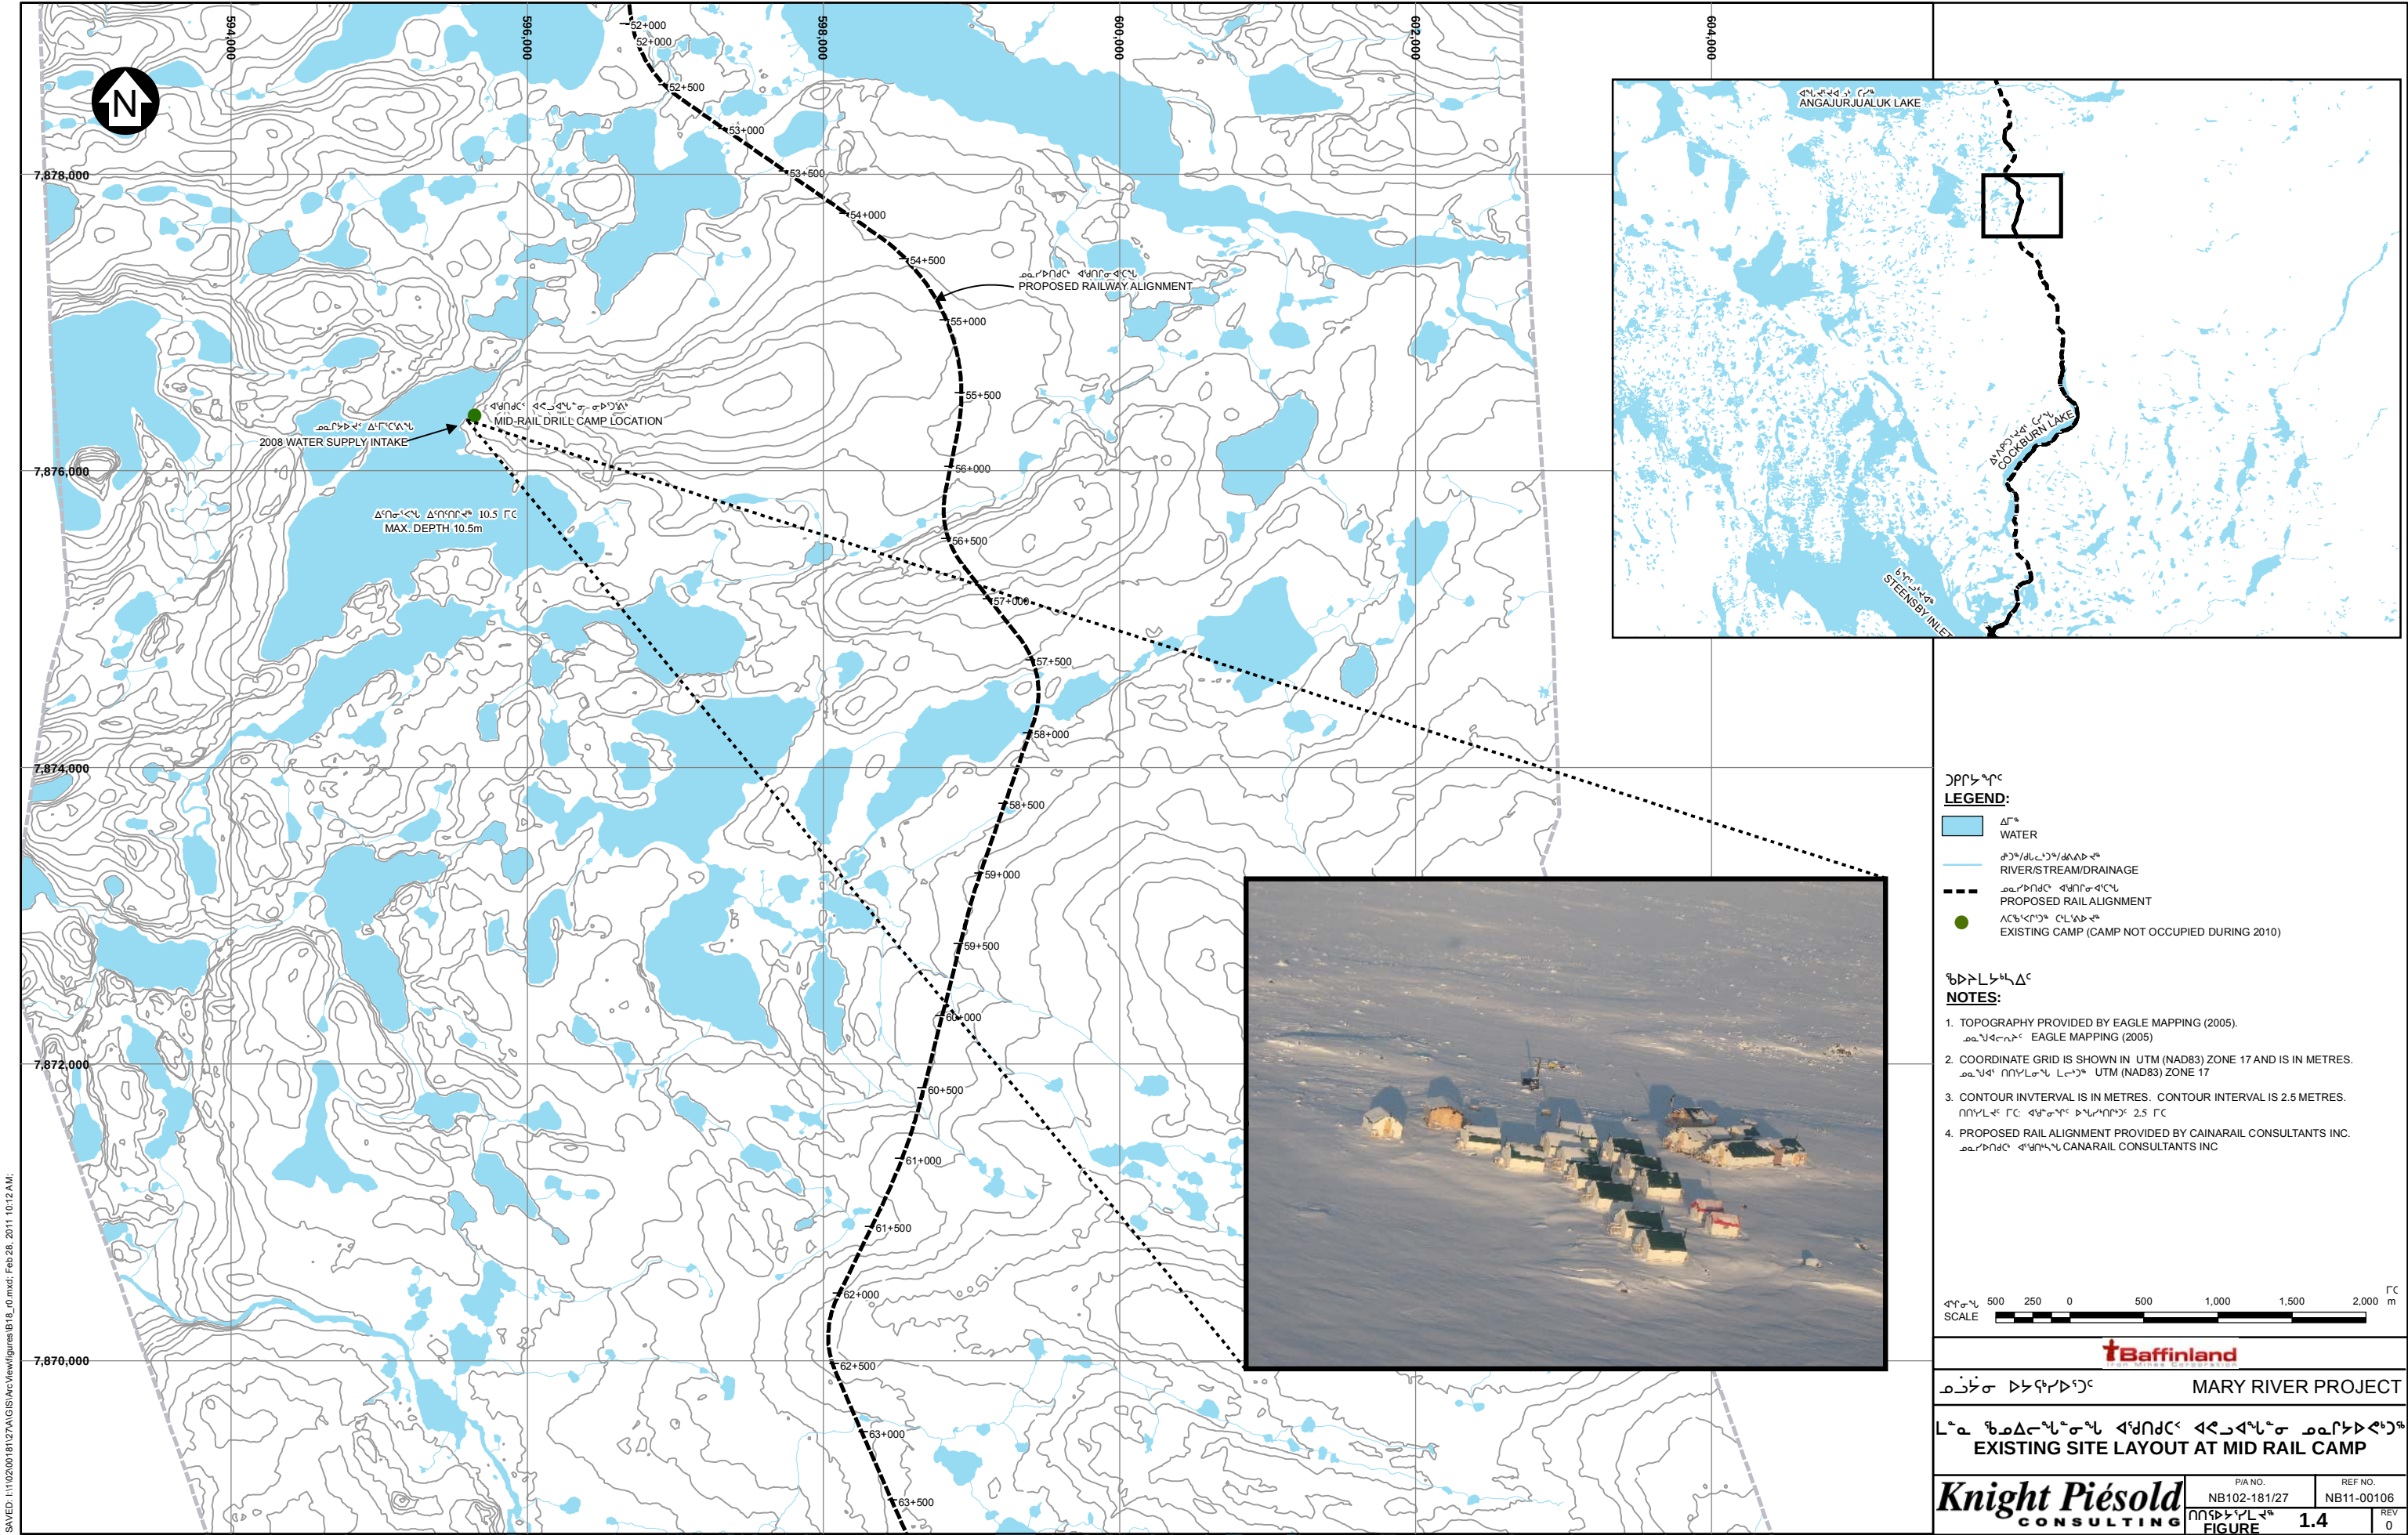

SAVED: I:\10200181\27A\GIS\ArcView\figures\B19_r0.mxd; Feb 28, 2011 10:14 AM; amore

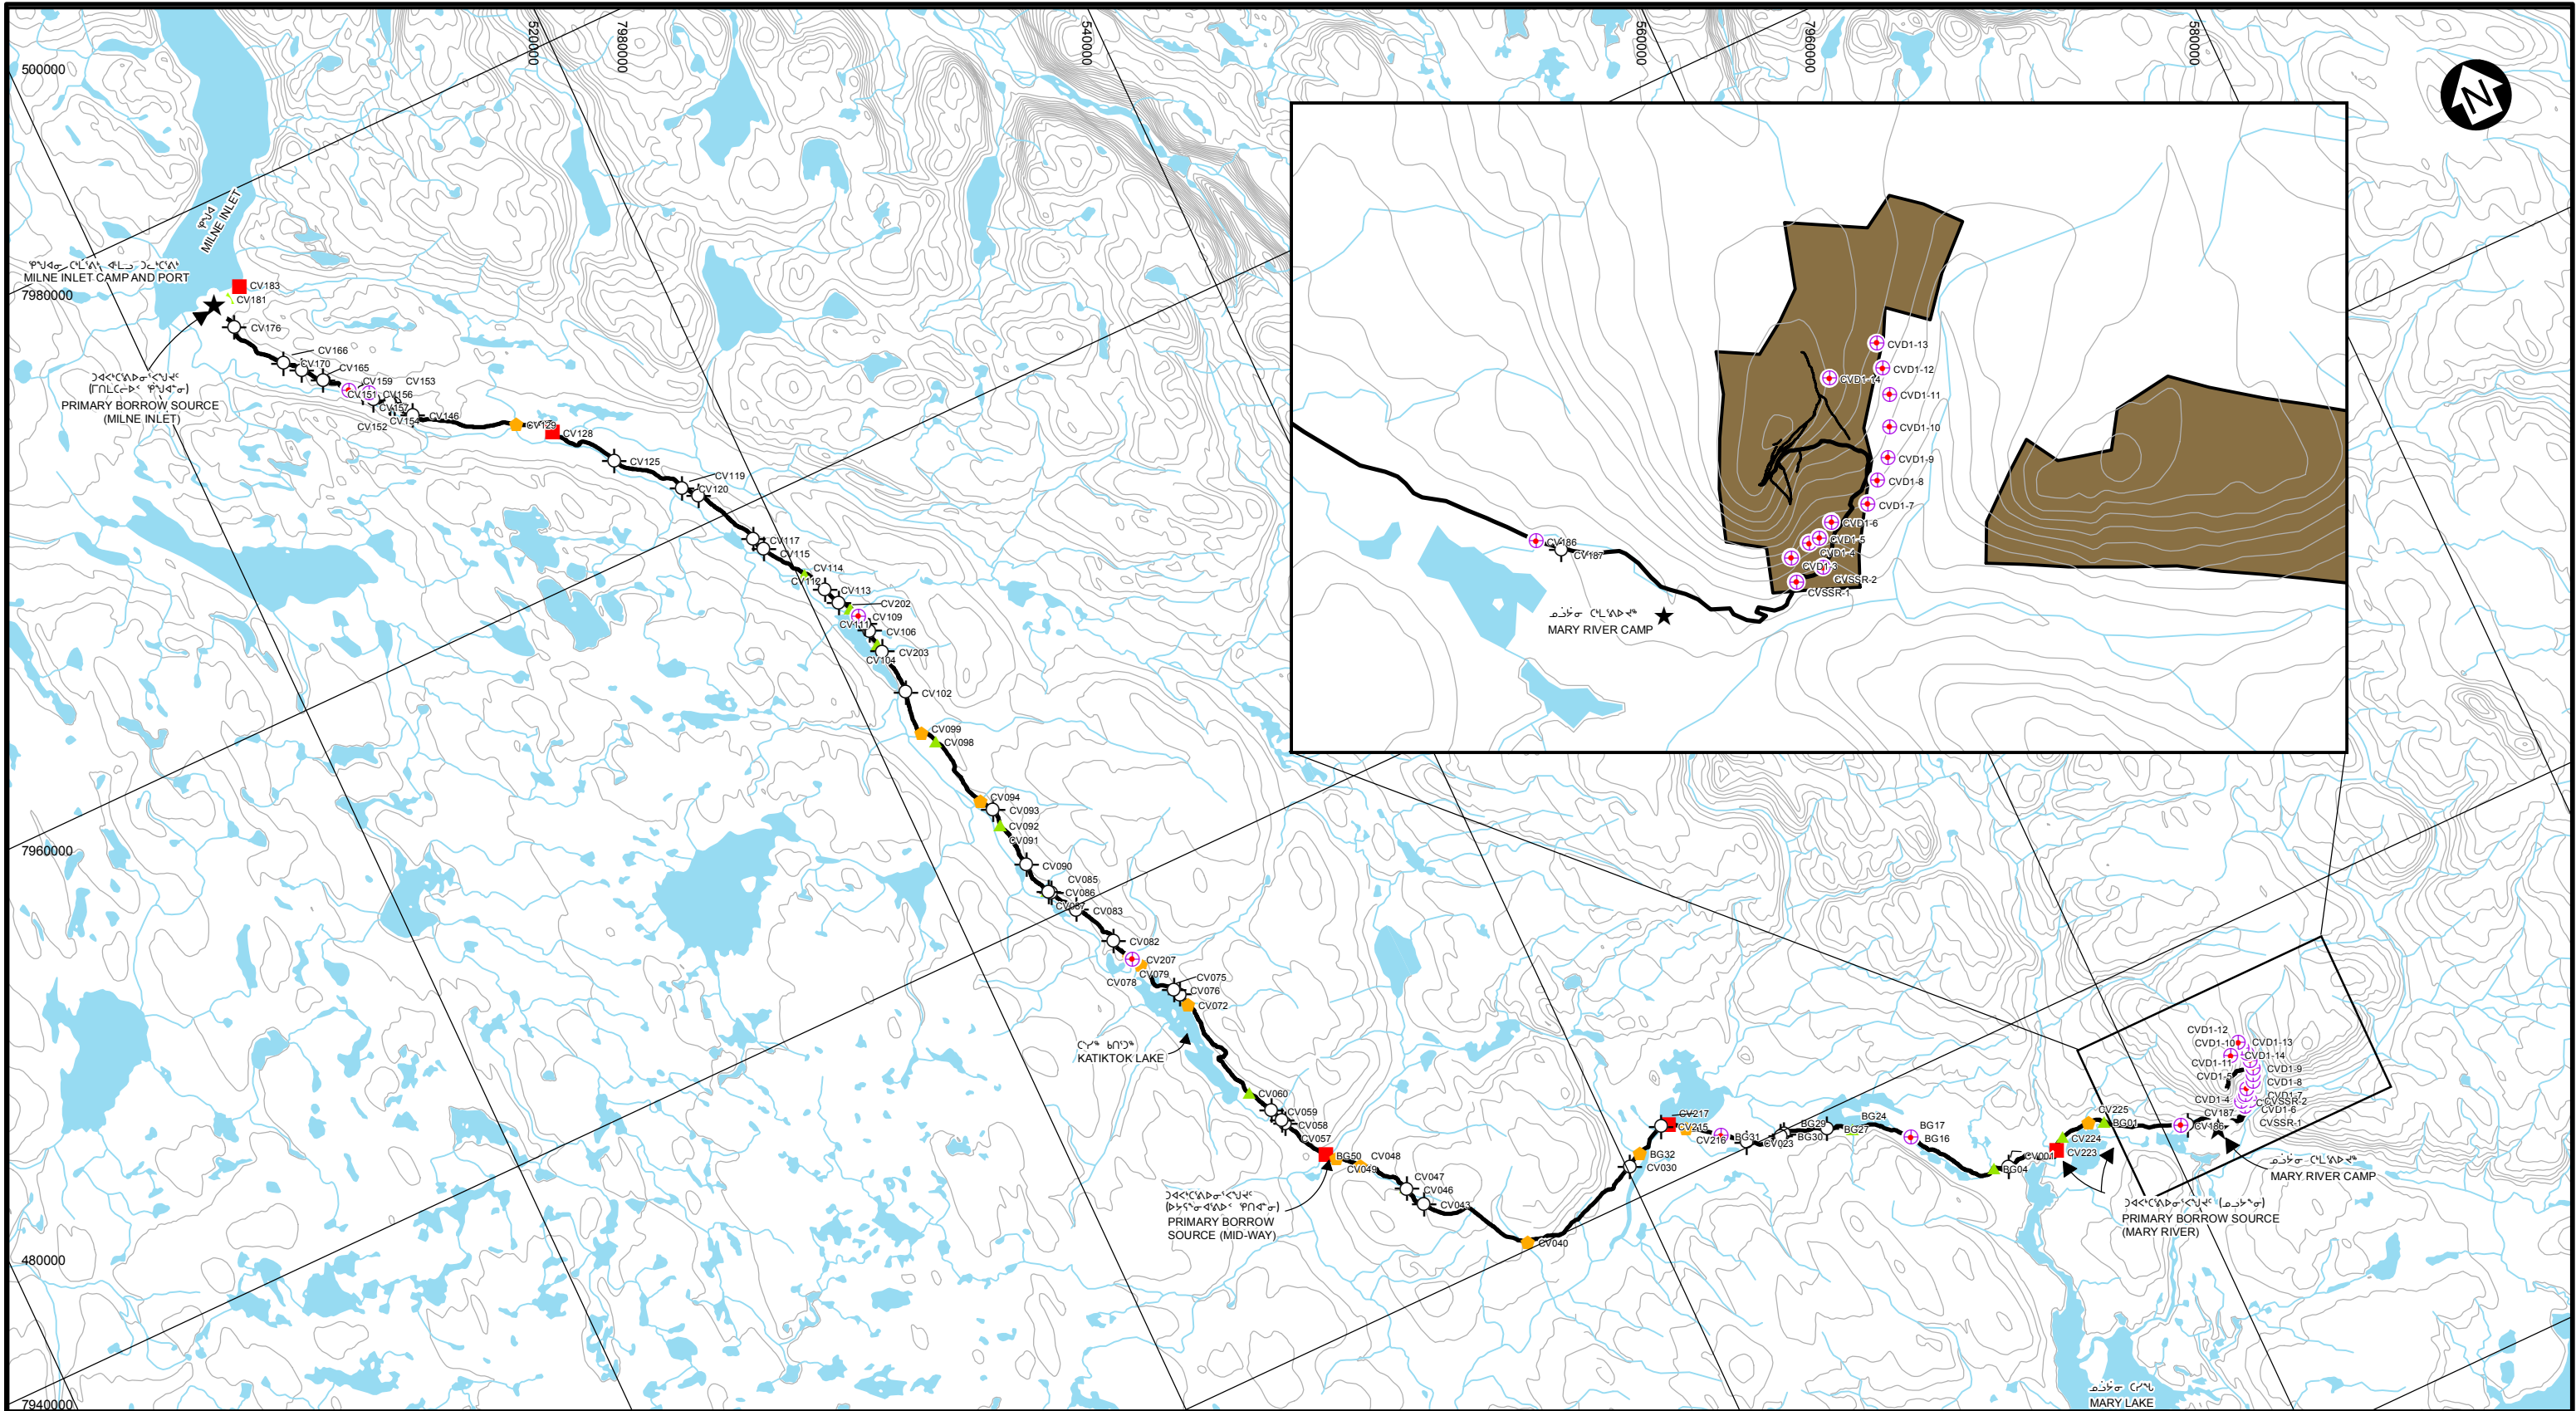

LEGEND:


- | | | | |
|--|-------------------------|--|----------------------|
| | WATER | | EXTRA SMALL CROSSING |
| | RIVER/STREAM/DRAINAGE | | SMALL CROSSING |
| | MILNE INLET TOTE ROAD | | MEDIUM CROSSING |
| | PROPOSED RAIL ALIGNMENT | | LARGE CROSSING |
| | CAMP LOCATION | | EXTRA LARGE CROSSING |

NOTES:

1. BASE MAP: HER MAJESTY THE QUEEN IN RIGHTS OF CANADA, DEPARTMENT OF NATURAL RESOURCES, (2004).
2. COORDINATE GRID IS UTM (NAD83) ZONE 17 AND IS IN METRES.
3. CONTOURS ARE IN METRES. CONTOUR INTERVAL VARIES.



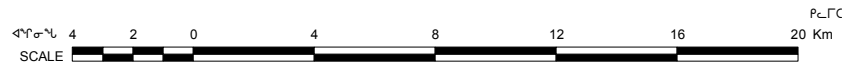

MARY RIVER PROJECT

DRAINAGE CROSSING LOCATIONS PLAN (ALL CROSSINGS)

Knight Piésold
CONSULTING

P/A NO.	REF.
NB102-181/27	NB11-00106
FIGURE	REV
1.6	0

