


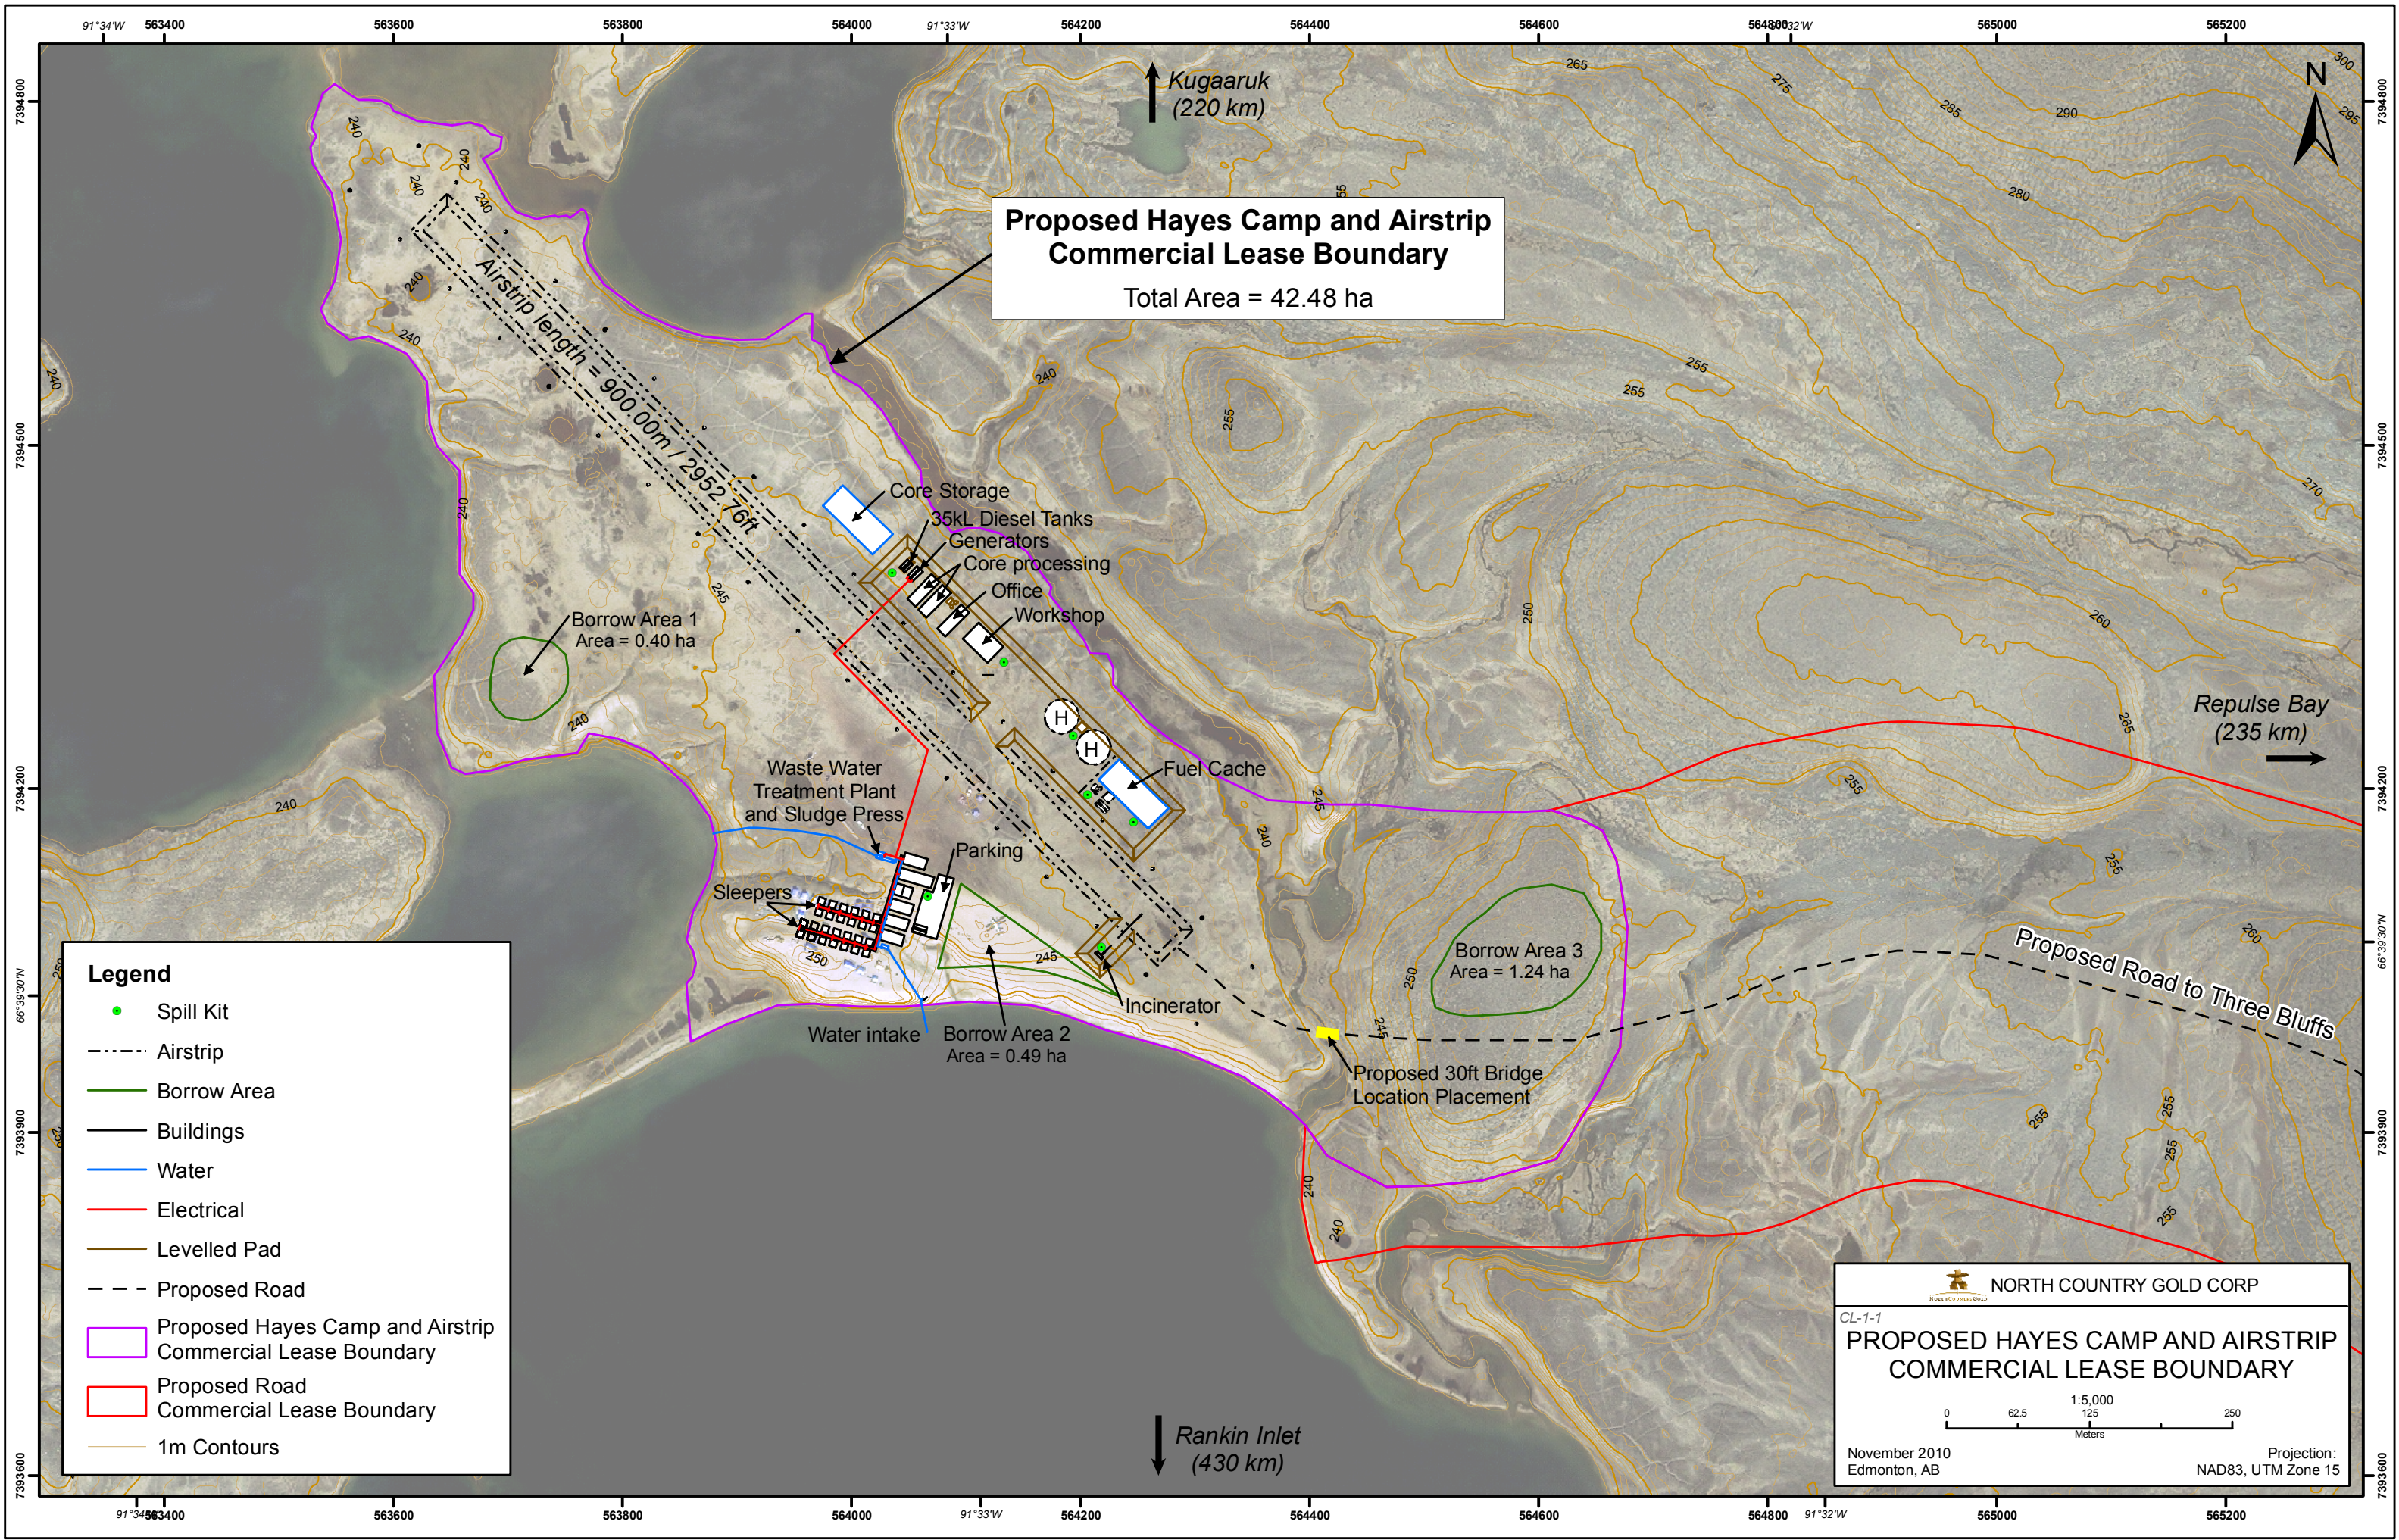

**Proposed Hayes Camp and Airstrip
Commercial Lease Boundary**
Total Area = 42.48 ha


Legend

- Spill Kit
- - - Airstrip
- Borrow Area
- Buildings
- Water
- Electrical
- Levelled Pad
- - - Proposed Road
- Proposed Hayes Camp and Airstrip Commercial Lease Boundary
- Proposed Road Commercial Lease Boundary
- 1m Contours

 NORTH COUNTRY GOLD CORP

CL-1-1

**PROPOSED HAYES CAMP AND AIRSTRIP
COMMERCIAL LEASE BOUNDARY**

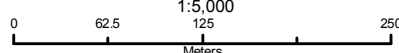
0 62.5 125 250
Meters

November 2010
Edmonton, AB

Projection:
NAD83, UTM Zone 15