


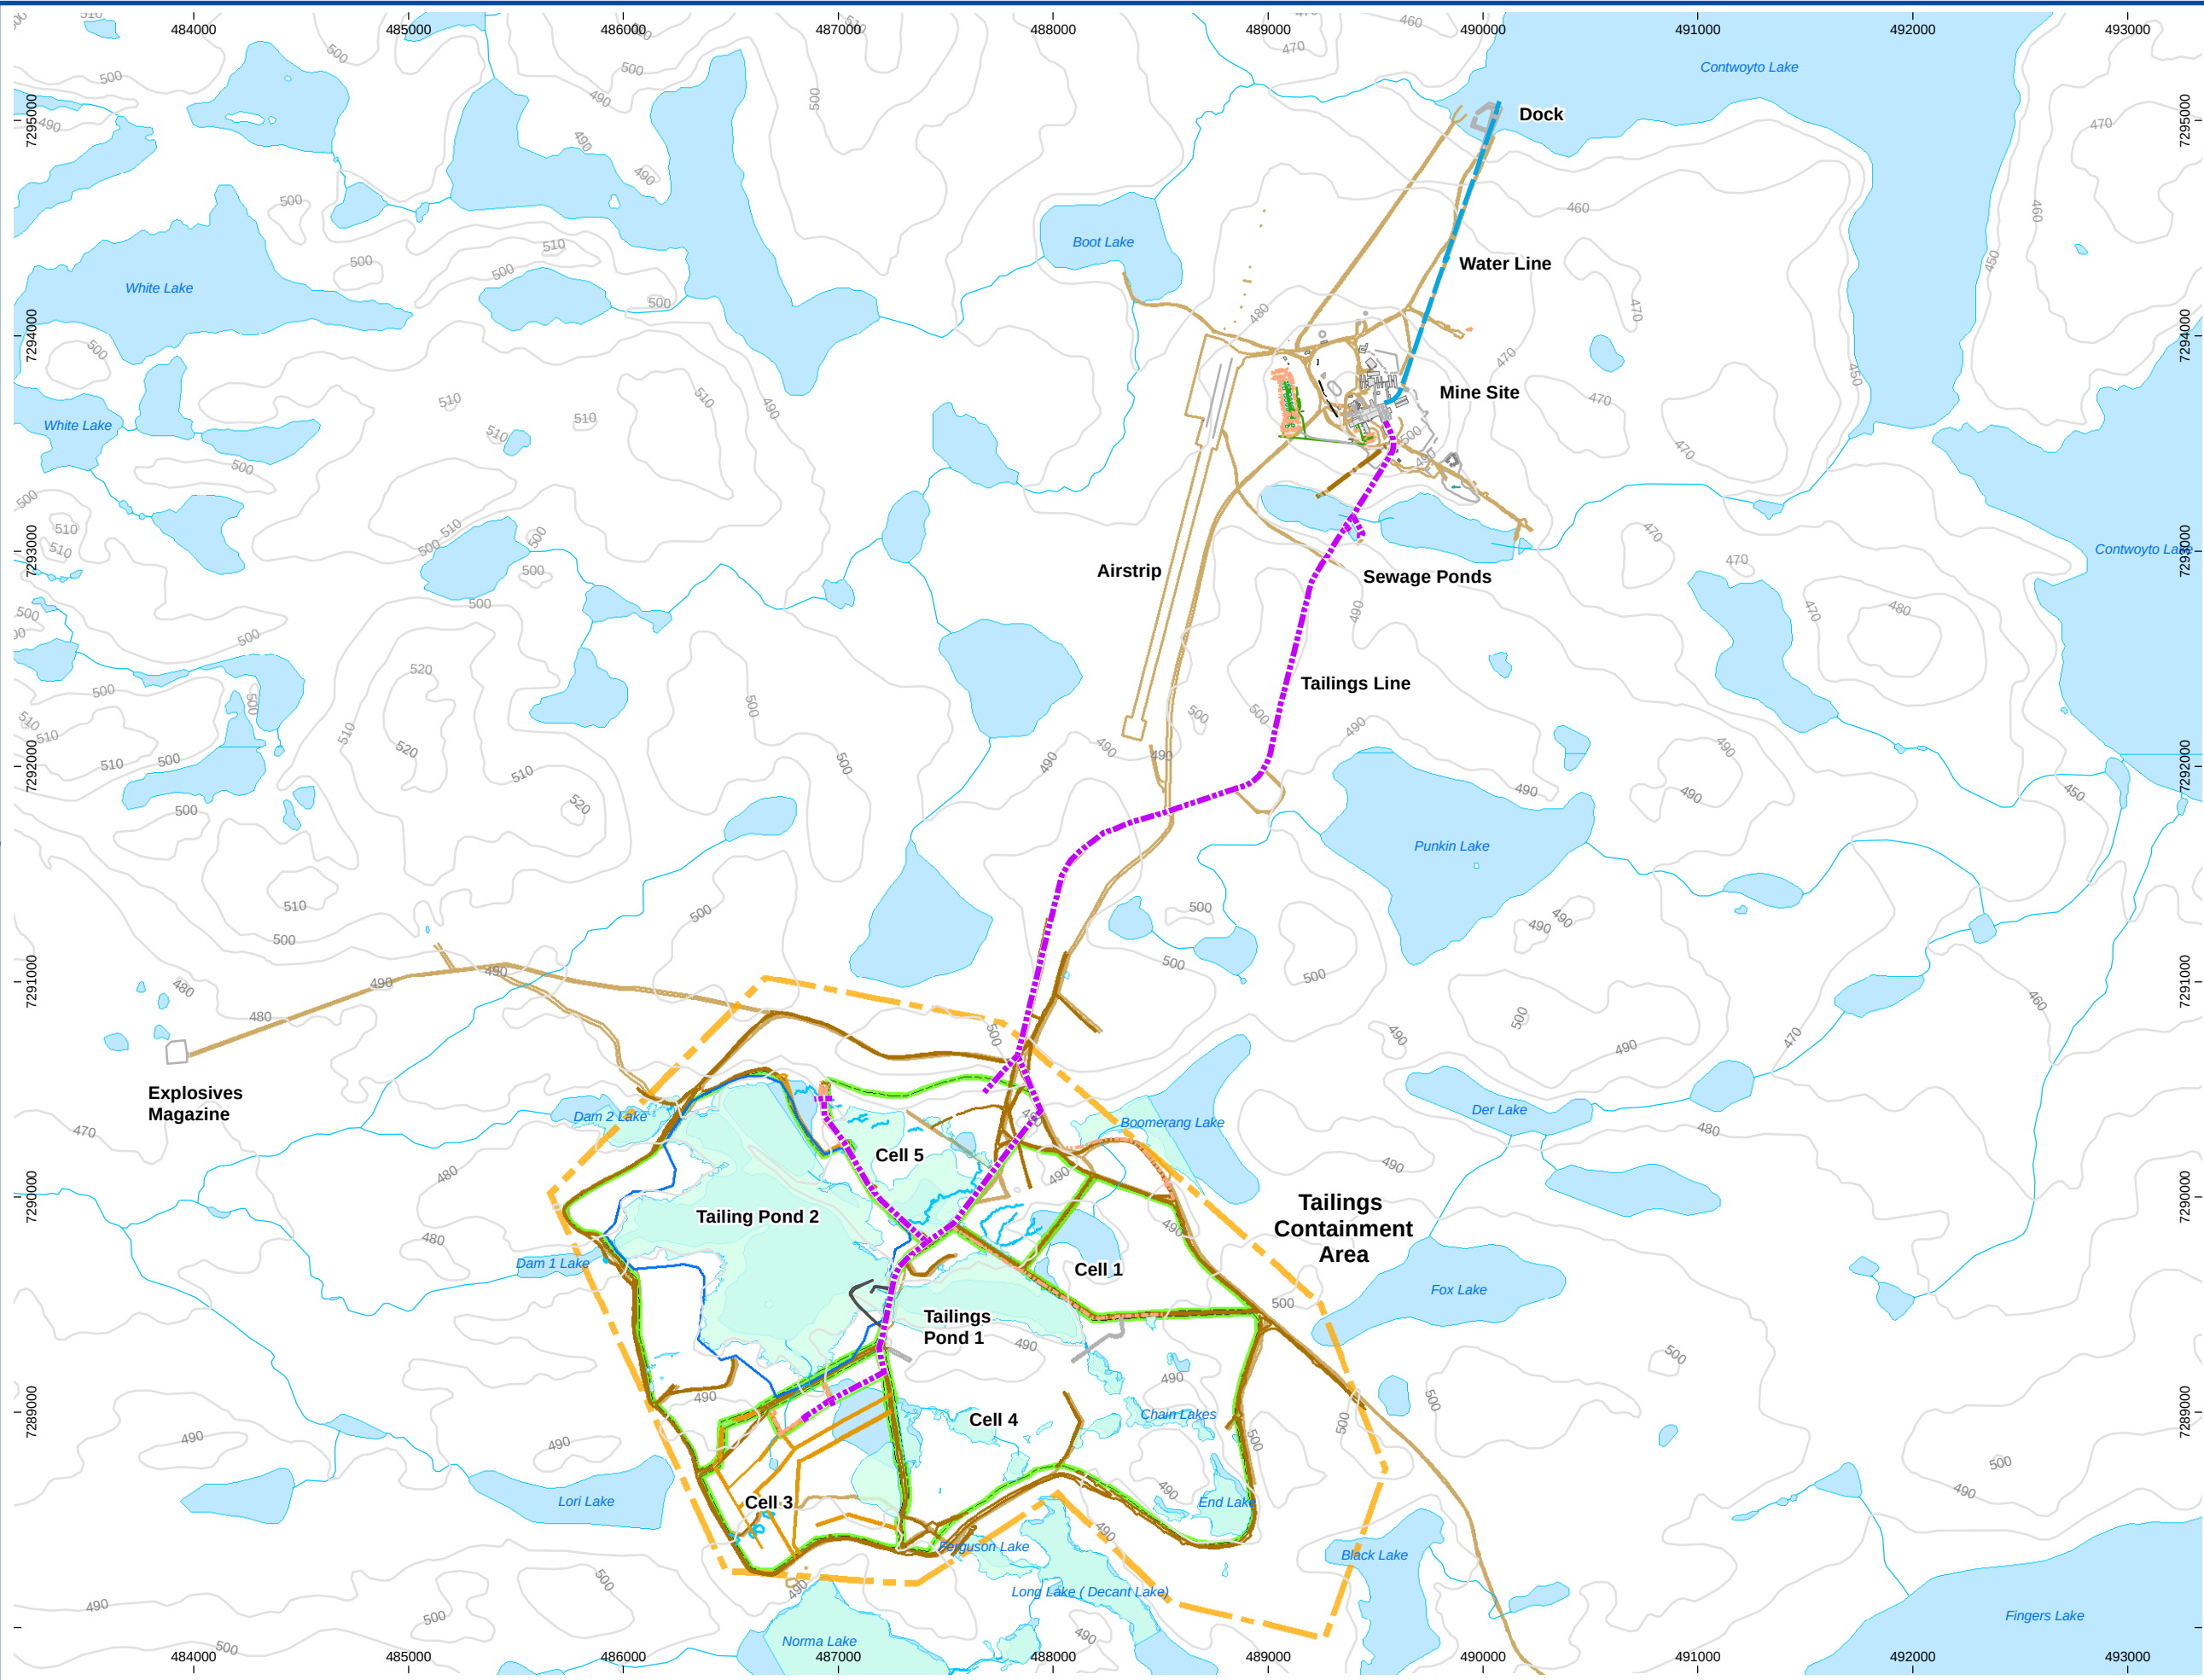

Legend

- Water Body 50k Topo
- Building
- Site Features
- Tanks
- Fuel Storage Containment Area
- Berm Tank Farm
- Berm
- Slope Break
- Roads
- Contour (10m)
- Fuel Pipe
- Proposed Dam
- Road
- Dykes
- Water -Stream, Creek
- Tailings Cell Areas
- Boundary Surface Lease 3594
- Water Body Mine
- Tailings Line
- Water Pipeline (8 in Diam)
- Sewage Pipeline (6 in Diam)



Map Sources/Notes:
Topographic features from 1:50,000 government topographic data.
Site Layout based on drawing by Morrow Environmental titled
"Site Plan", 2005. File A053017R00.

Coordinate System: NAD_1983_UTM_Zone_12N
0 100 200 400 600 800 1,000 1,200 1,400 1,600 Meters
1:30,000

Approved By: SH
Project No.: LUP
File Name: Lup-12-15-01-AbandReclamPlan-WideSite-B.mxd
Prepared By: PW
Date Revised: 28 Mar 2012

Project: **Lupin Gold Mine**
Location: Kitikmeot Region, Nunavut, Canada
Lupin Mine Interim Abandonment and Reclamation Plan
Water Licence 2AM-LUP0914

Lupin Mine Site Plan