



Sep 12, 2011, 4:16pm Login name: fup51283 Drawing Name: C:\p\project\hatch\dwg\h337697-7000-10-014-1102.dwg

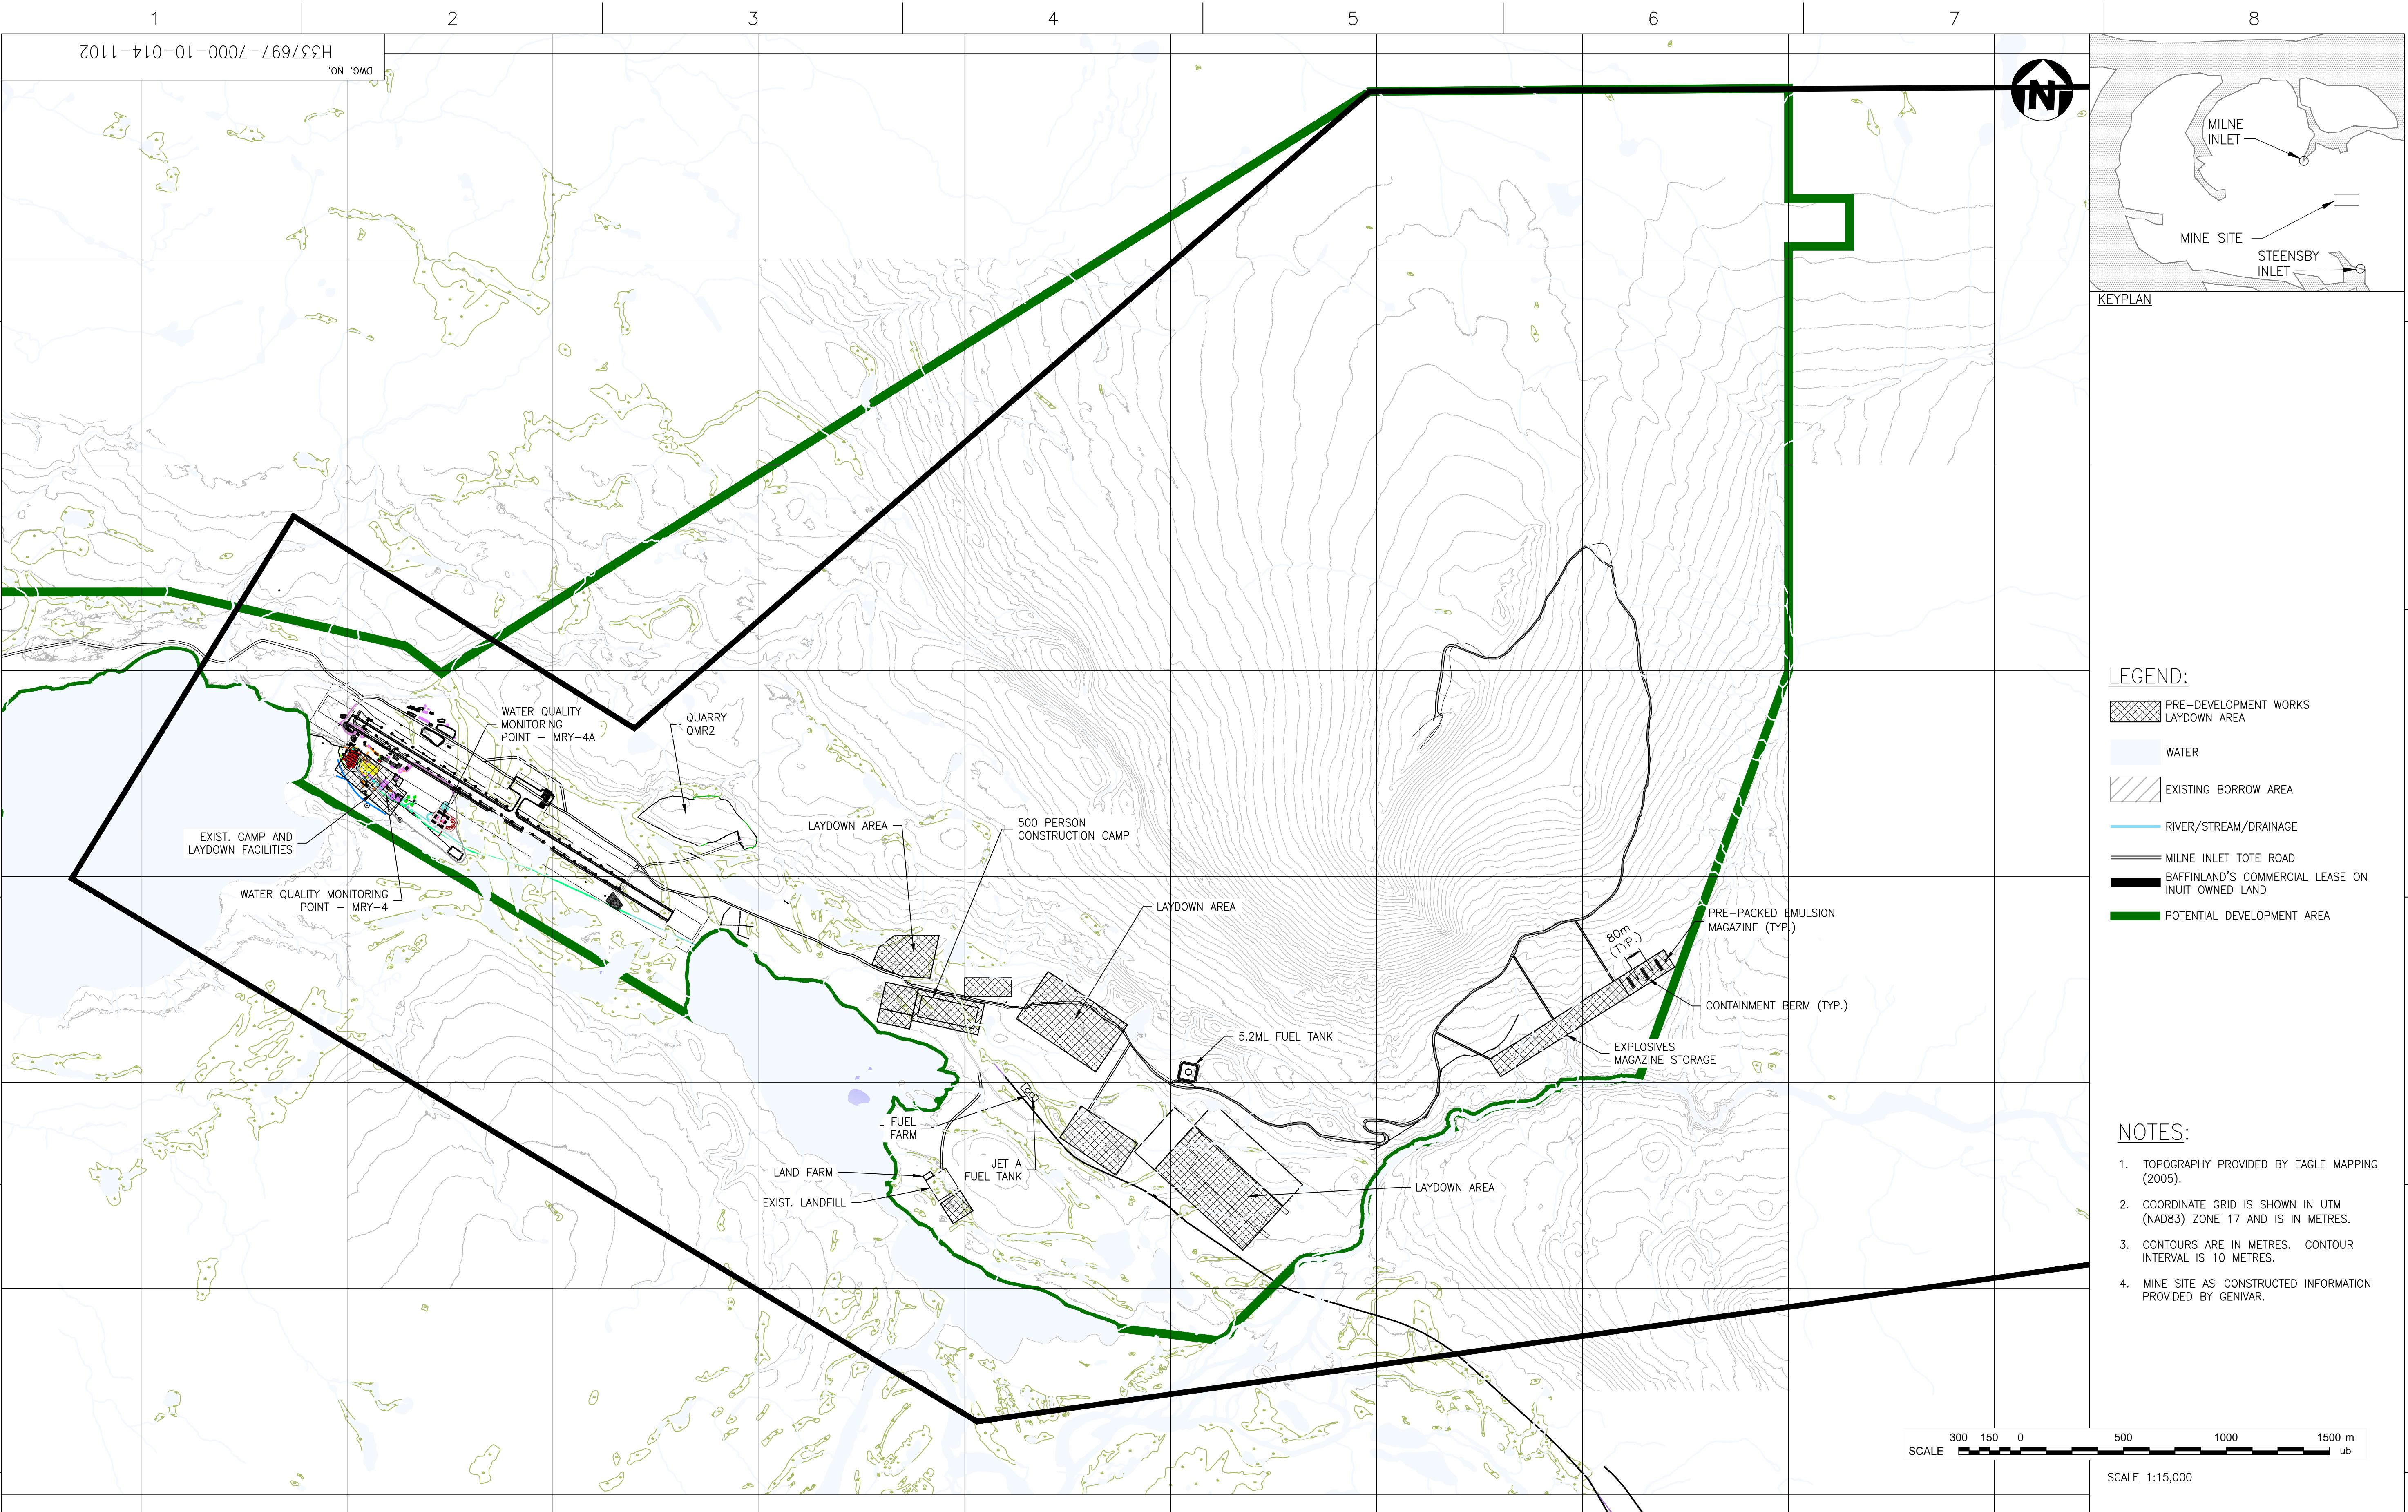

- LEGEND:
- PRE-DEVELOPMENT WORKS LAYDOWN AREA
  - WATER
  - EXISTING BORROW AREA
  - RIVER/STREAM/DRAINAGE
  - MILNE INLET TOTE ROAD
  - BAFFINLAND'S COMMERCIAL LEASE ON INUIT OWNED LAND
  - POTENTIAL DEVELOPMENT AREA

- NOTES:
- TOPOGRAPHY PROVIDED BY EAGLE MAPPING (2005).
  - COORDINATE GRID IS SHOWN IN UTM (NAD83) ZONE 17 AND IS IN METRES.
  - CONTOURS ARE IN METRES. CONTOUR INTERVAL IS 10 METRES.
  - MINE SITE AS-CONSTRUCTED INFORMATION PROVIDED BY GENIVAR.

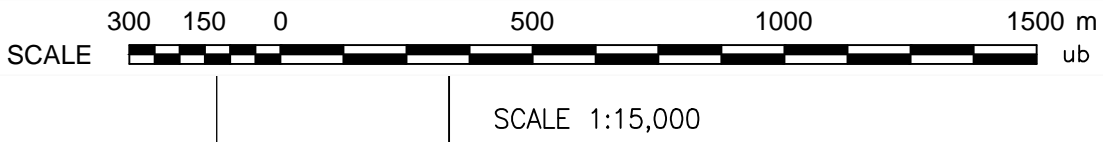

	</
--	--	----