
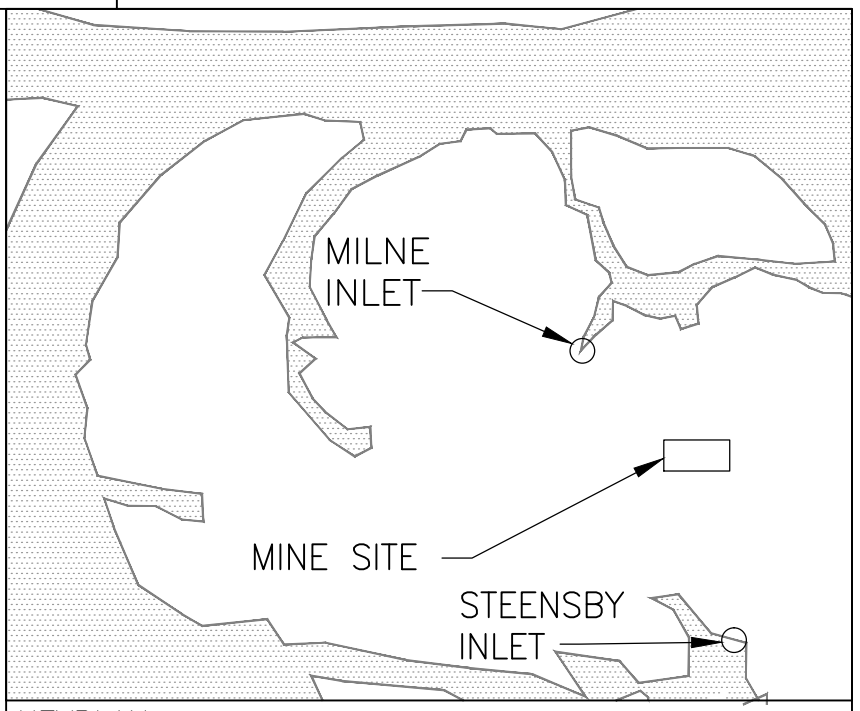
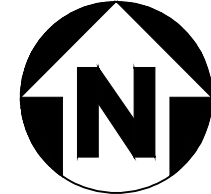


Sep 12, 2011, 3:58pm Login name: fuf51283 Layout: Layout1 Drawing Name: C:\p\project\workspace\ufung\dms\4683\H337697-7000-10-014-1107.dwg

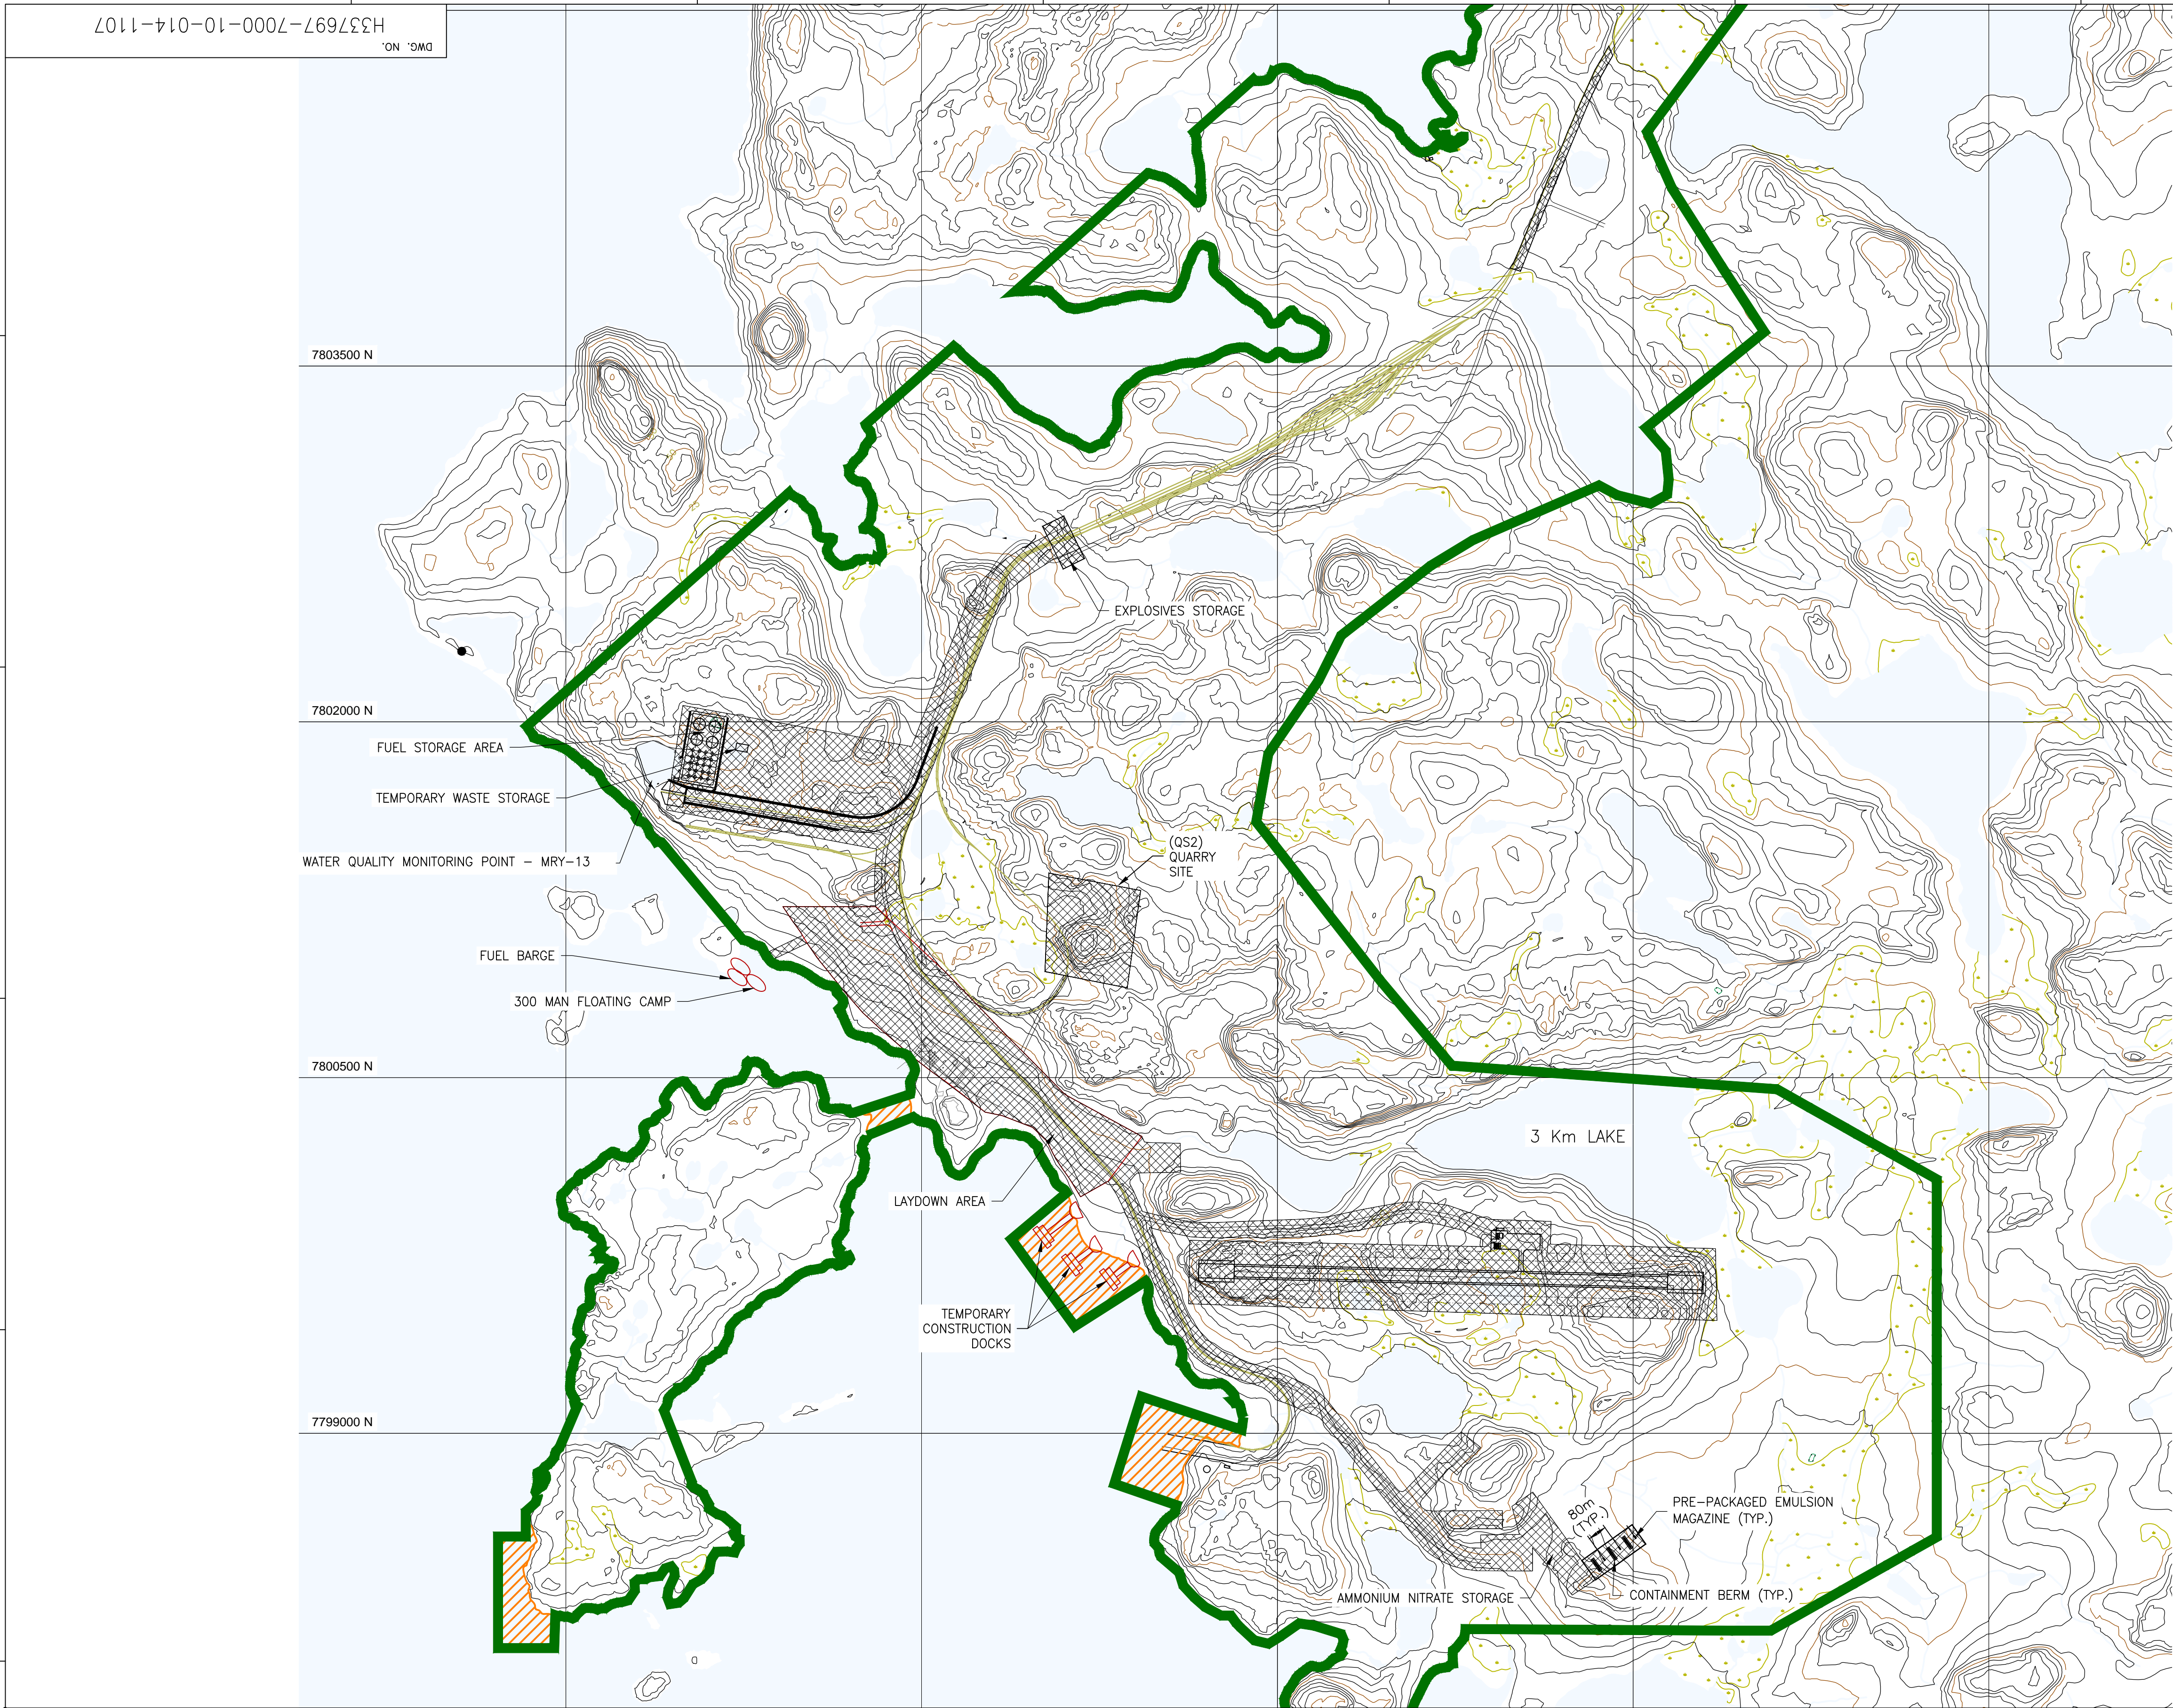


KEYPLAN

LEGENDS:

- WATER
- WETLAND
- PRE-DEVELOPMENT LAYDOWN AREAS
- FORESHORE AREA
- RIVER/STREAM/DRAINAGE
- POTENTIAL DEVELOPMENT AREA
- FUTURE RAILWAY ALIGNMENT
- ACCESS ROAD

NOTE(S):

- TOPOGRAPHY PROVIDED BY EAGLE MAPPING (2005).
- COORDINATE GRID IS SHOWN IN UTM (NAD83) ZONE 17 AND IS IN METRES.
- CONTOURS ARE IN METRES. CONTOUR INTERVAL IS 5 METRES.
- AS-CONSTRUCTED INFORMATION PROVIDED BY GENIVAR IN 2008.

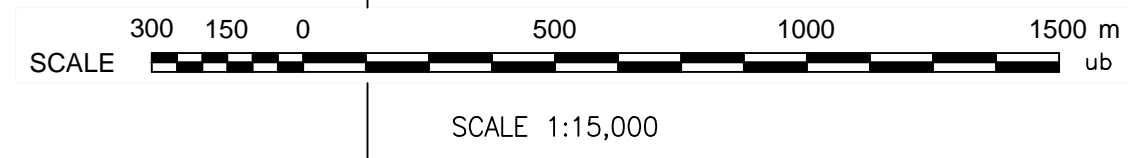

	</
--	--	----