




NOTES:

1. CONTRACTOR TO REMOVE EXISTING CONCRETE PAD FOUNDATION AND DISPOSE OF OFF-SITE. GRANULAR BASE TO BE PLACE AND COMPACTED BENEATH PROPOSED STRUCTURE TO PROVIDE POSITIVE DRAINAGE AWAY FROM SITE.
2. EXISTING ACCESS WAY TO BE RE-GRADED USING 150mm GRANULAR 'A'.
3. COMPACTED GRANULAR BASE TO BE ESTABLISHED UNDER PROPOSED GRADE OF WATER INTAKE PIPES.

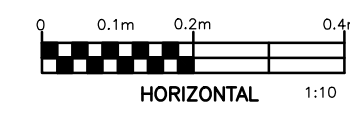

1	ISSUED FOR TENDER	12/12/14	SAB	SAD
No.	DESCRIPTION	DATE	BY	APP'D
R E V I S I O N S				

CLIENT
GOVERNMENT OF NUNAVUT
DEPARTMENT OF COMMUNITY AND
GOVERNMENT SERVICES

PROJECT
CORAL HARBOUR, NUNAVUT
NEW WATER PUMP HOUSE
PROJECT: 11-3018

TITLE
DETAILS

design by	S.A.D.	project no.	OTT-203694-A0
drawn by	S.A.B.	drawing no.	C4
checked by	S.A.D.		
date	MAR 2013		
scale	HORIZ 1:10		

