





037

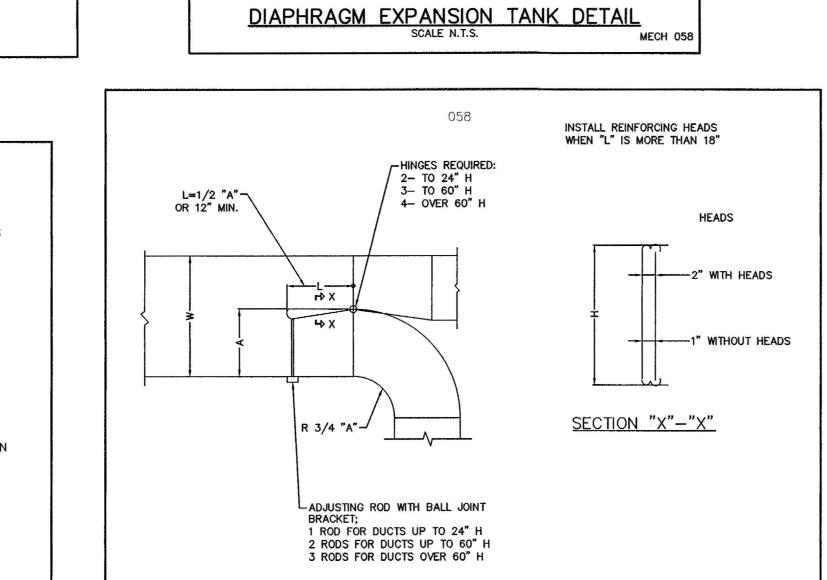


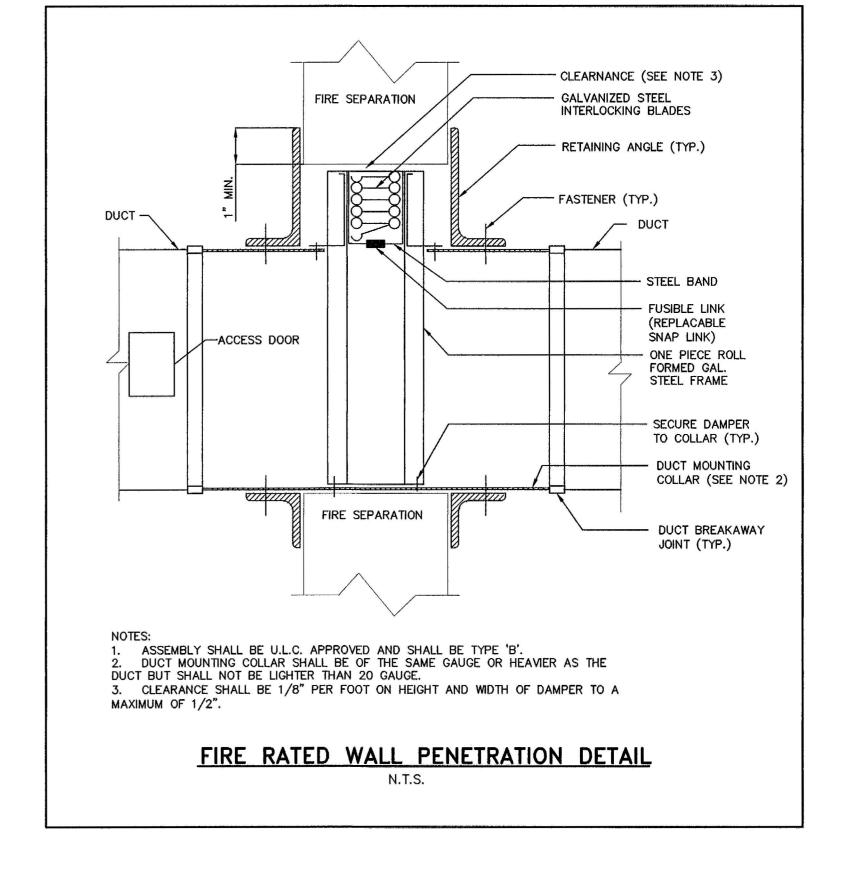

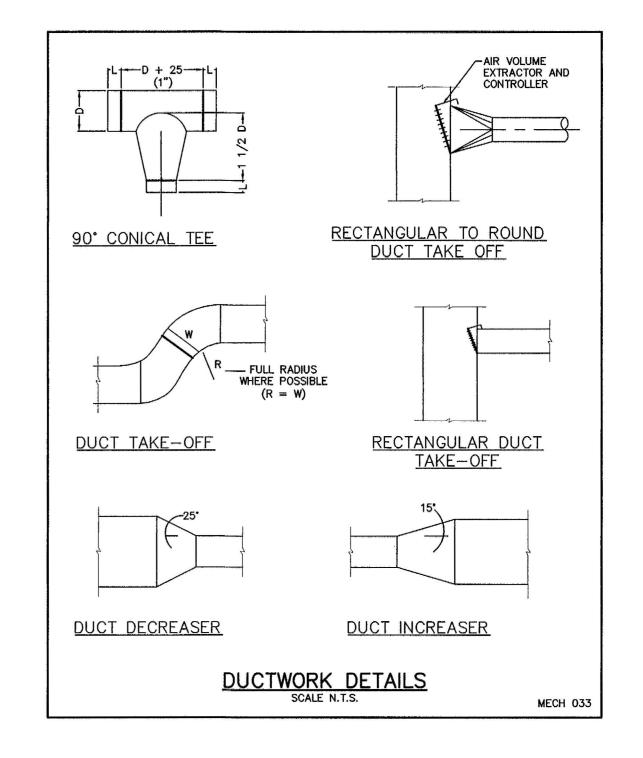

033

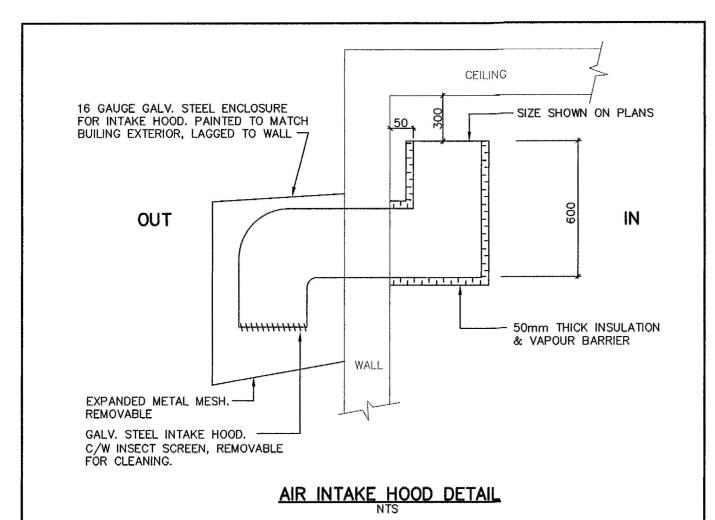

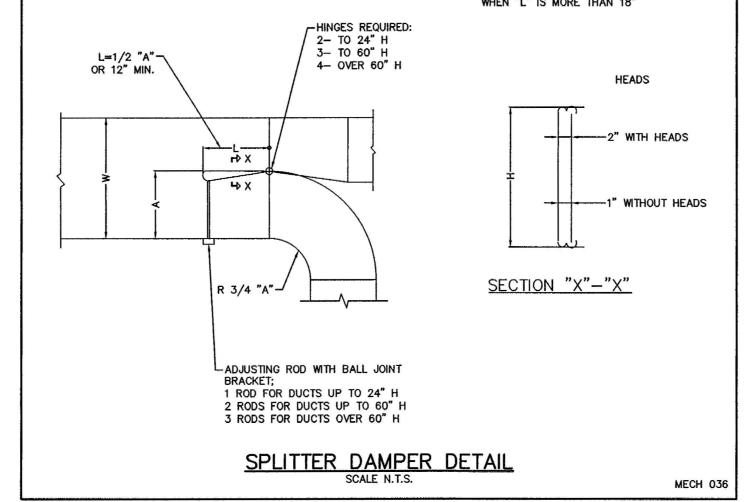

1. This drawing is the exclusive property of Nuna Burnside and the reproduction of any part without prior written consent of this office is strictly prohibited. 2. The contractor shall verify all dimensions, levels, and datums on site and report any discrepancies or omissions to this office prior to construction. 3. This drawing is to be read and understood in conjunction with all other plans and documents applicable to this project.

4. Do not scale the drawings.

Date PERMIT TO PRACTICE JANUARY 2013 ISSUED FOR 99% SUBMISSION FEBRUARY 2013 ISSUED FOR TENDER REVISED AS PER ADDENDUM 1 TO 4 AND ISSUED FOR CONSTRUCTION APRIL 2013 PERMIT NUMBER: P 535 The Association of Professional Engineers, Geologists and Geophysicists of NWT/NU

Mana Burnside

Nuna Burnside Engineering & Environmental LTD. 106B Scurfield Blvd., Winnipeg, Manitoba telephone (204) 949-7110 fax (204) 949-7111 web www.neeganburnside.com

GOVERNMENT OF NUNAVUT COMMUNITY & GOVERNMENT SERVICES RANKIN INLET SEWAGE TREATMENT PLANT

MECHANICAL STANDARD DETAILS 1

> D.MacK. Project No. 300031281