



1 ALL COMPONENTS IN THIS AREA HAVE TO BE EXPLOSION-PROOF RATED.
A CONSCIOUS EFFORT MUST BE MADE TO MINIMIZE THE COST IMPACT.

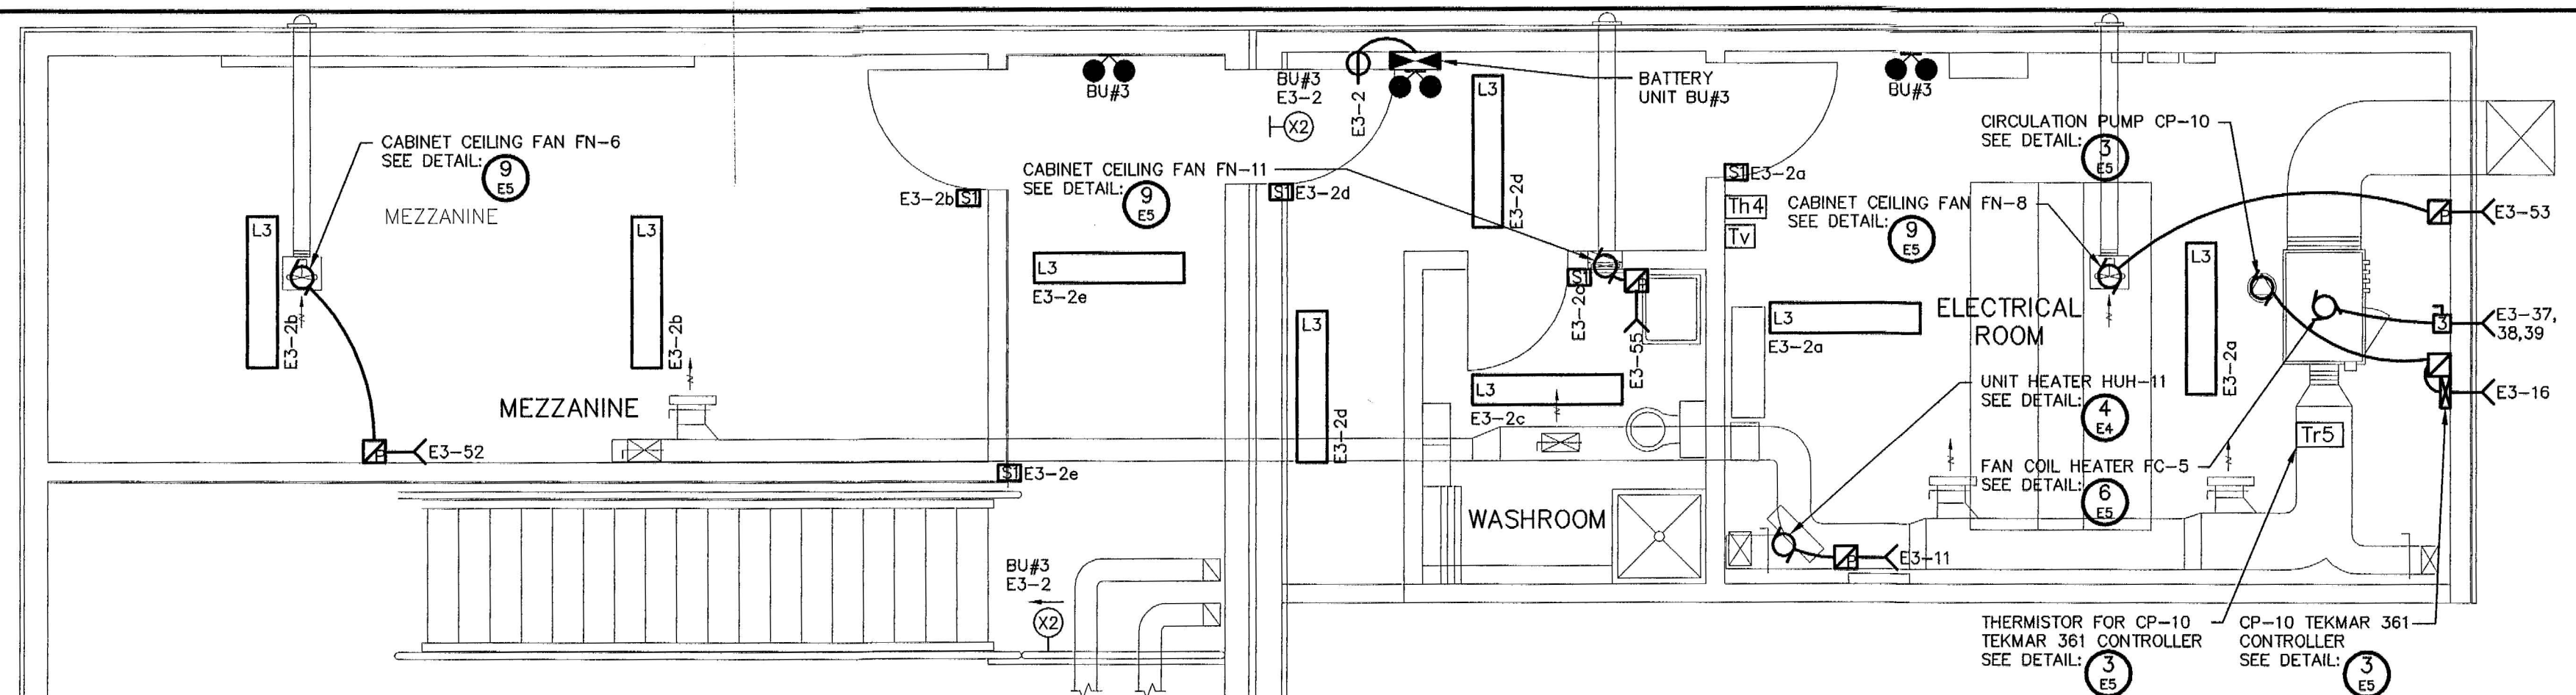

2 ELECTRICAL BUILDING LAYOUT – PROPOSED UPPER LEVEL LIGHTING AND HVAC
E9 SCALE 1:50

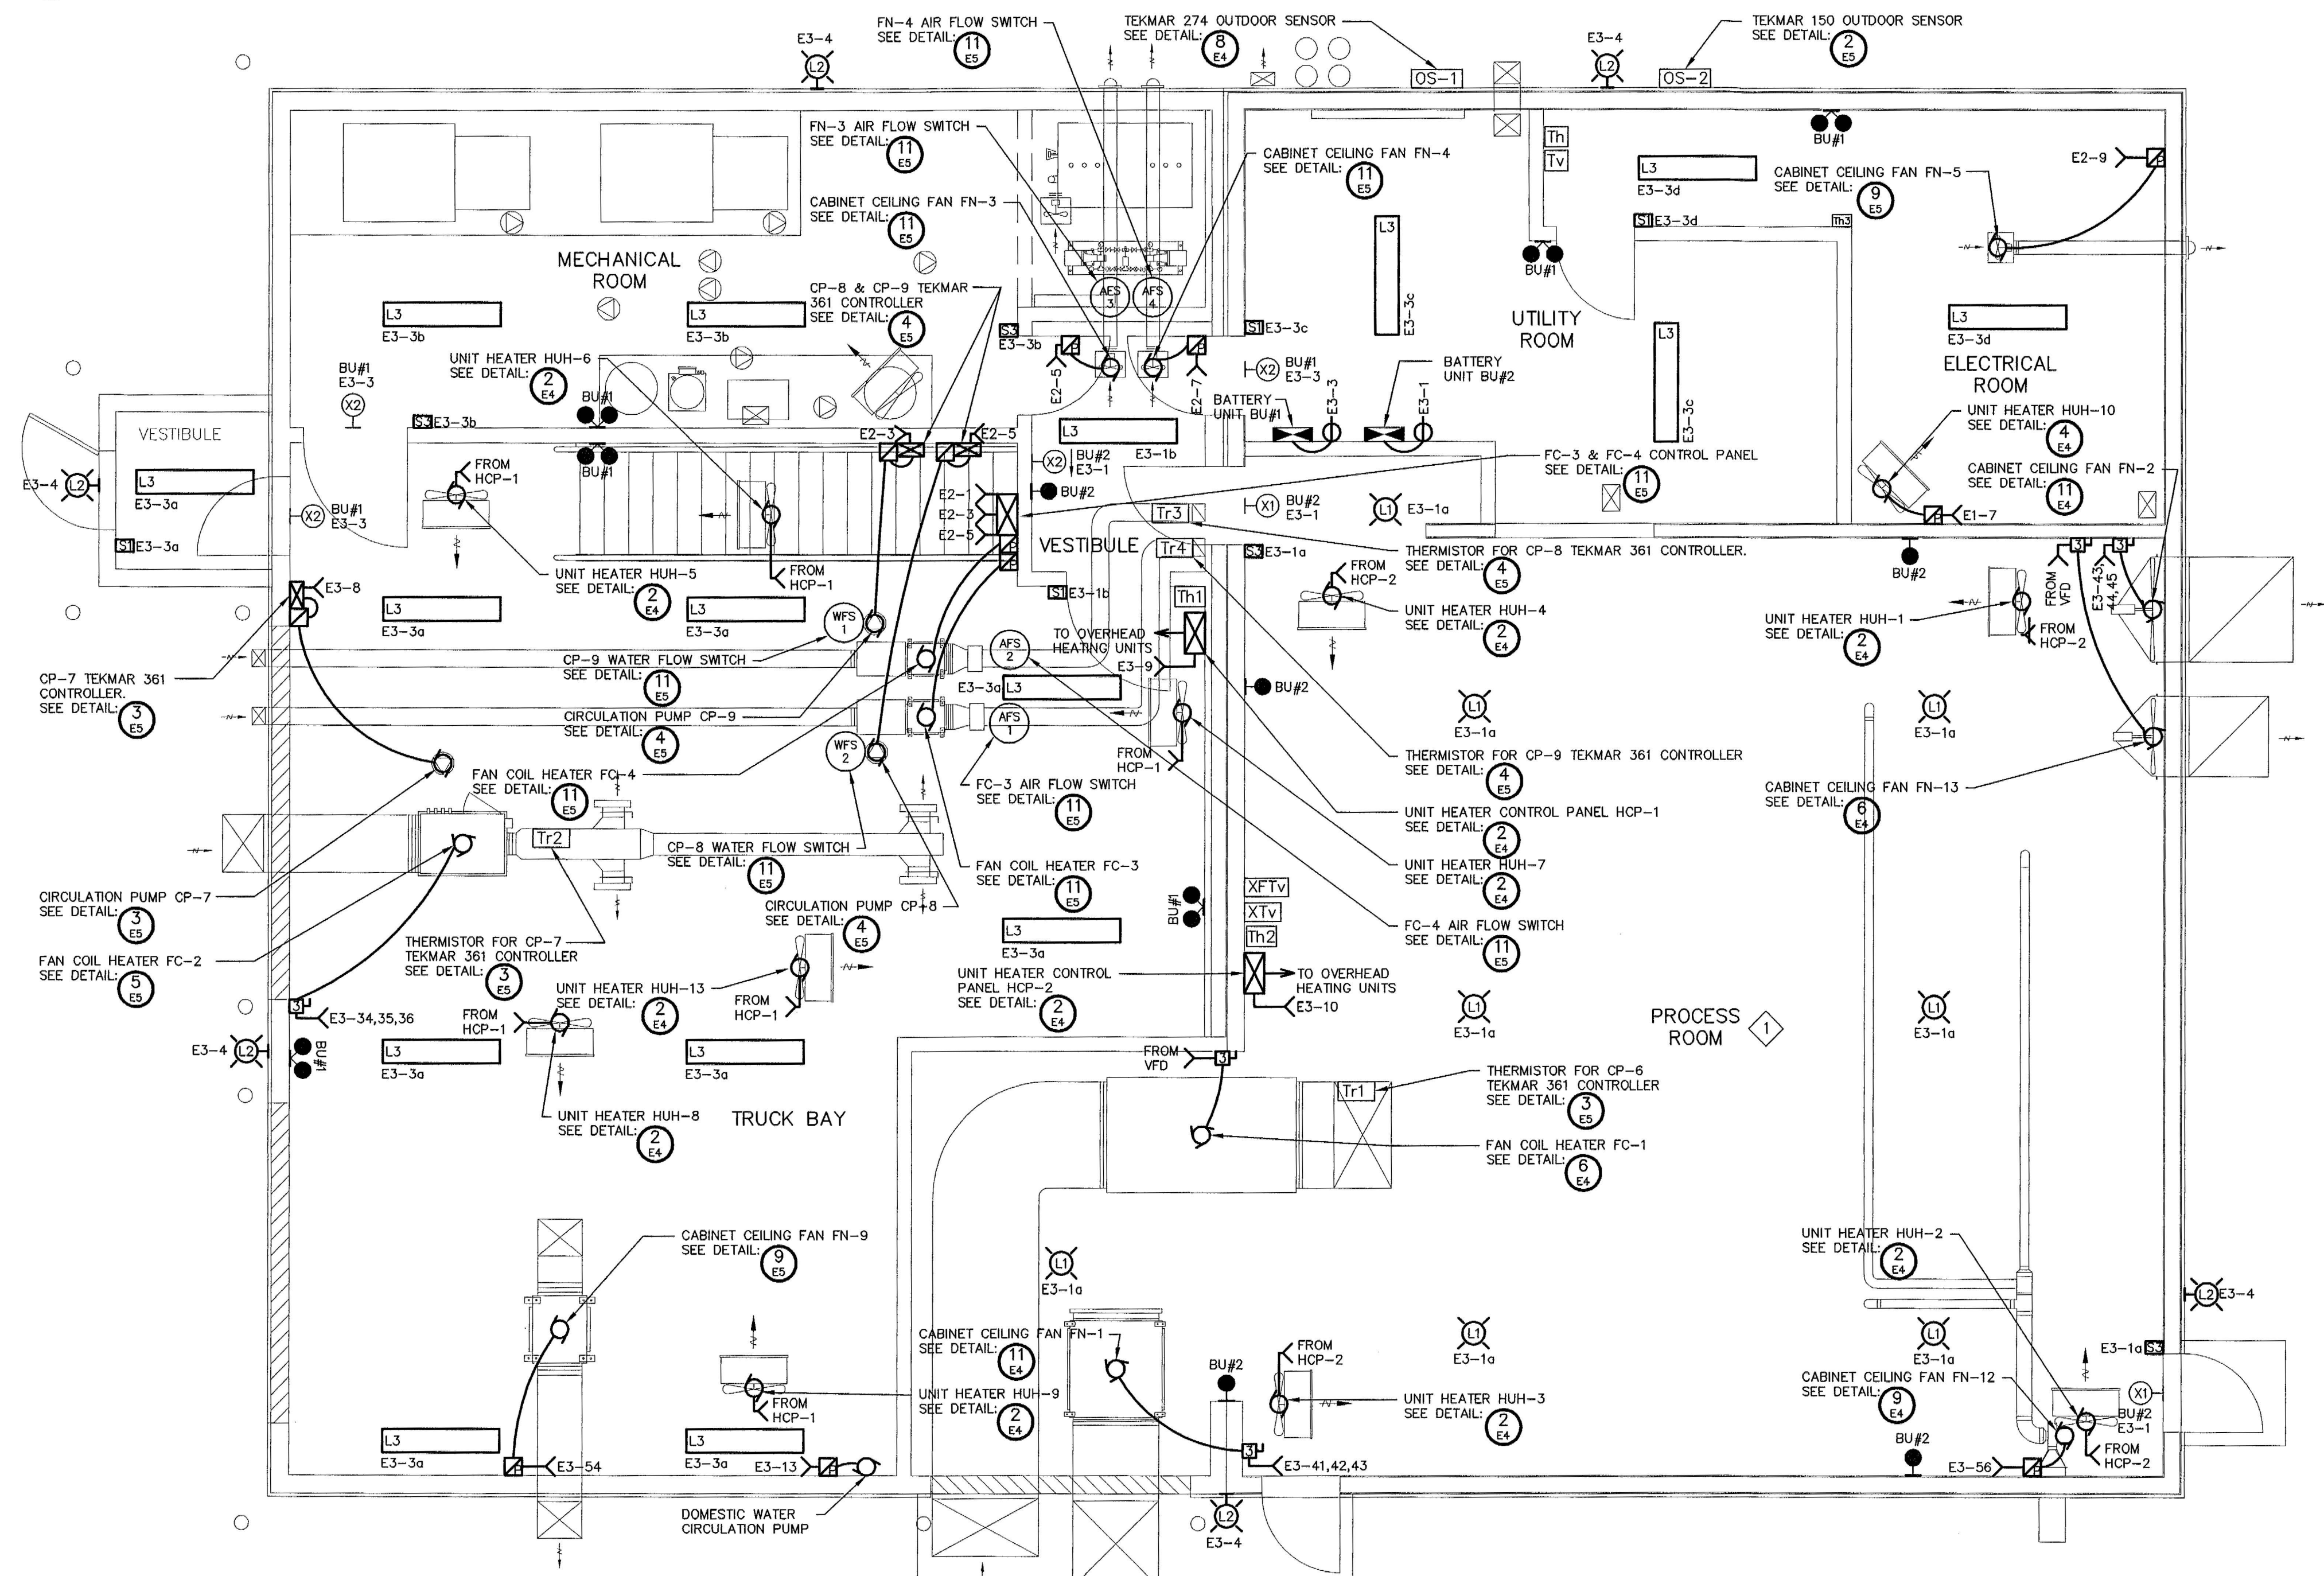

3 ELECTRICAL BUILDING LAYOUT – PROPOSED LOWER LEVEL LIGHTING AND HVAC
E9 SCALE 1:50

REFER TO DRAWING E12 FOR REVISED "ELECTRICAL
BUILDING LAYOUT - PROPOSED MECHANICAL ROOM
LAYOUT" AS PER ADDENDUM.

[illegible]