


NOTES

1. ALL COMPONENTS IN THIS AREA HAVE TO BE EXPLOSION-PROOF RATED. A CONSCIOUS EFFORT MUST BE MADE TO MINIMIZE THE COST IMPACT.

1 ELECTRICAL BUILDING LAYOUT - PROPOSED UPPER LEVEL POWER

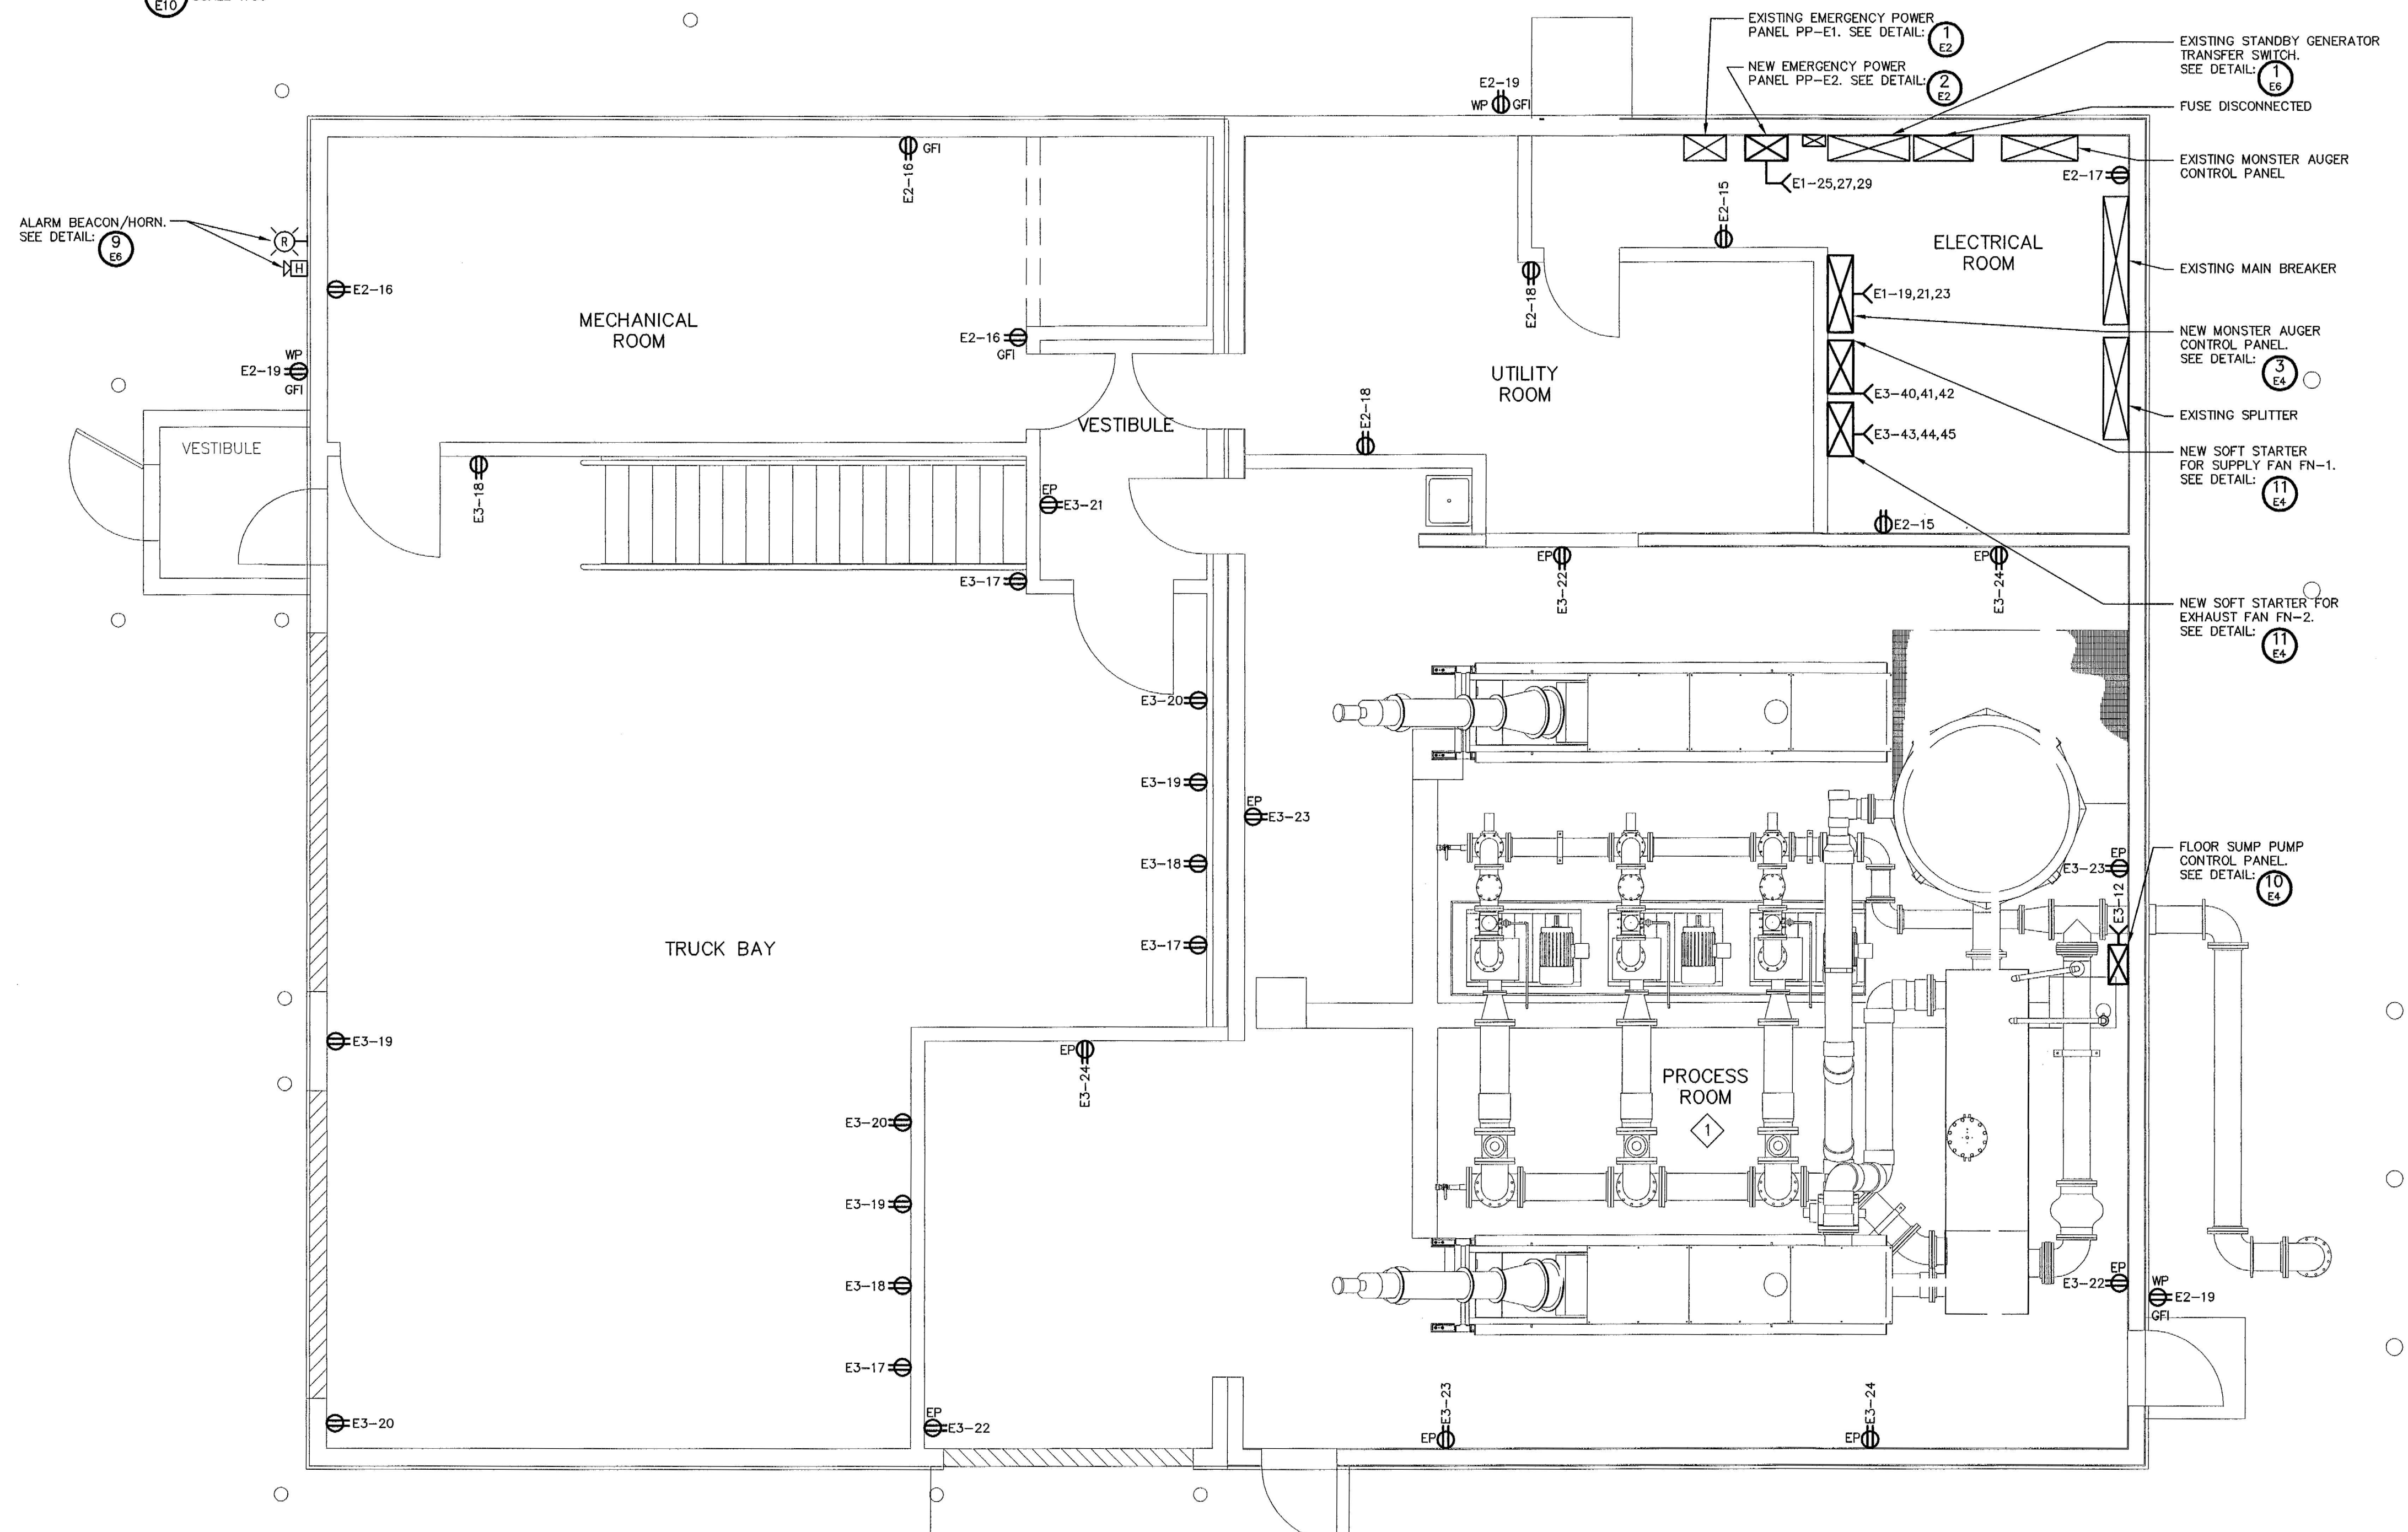

2 ELECTRICAL BUILDING LAYOUT - PROPOSED LOWER LEVEL POWER

1. This drawing is the exclusive property of Runge & Associates Inc. and the reproduction of any part without prior written consent of this office is strictly prohibited.

2. The contractor shall verify all dimensions, levels, and datums on site and report any discrepancies or omissions to this office prior to construction.

3. This drawing is to be read and understood in conjunction with all other plans and documents applicable to this project.

4. Drawing revision must be noted "Issued For Construction" before any work commences

Issue / Revision	Date dd/mm/yyyy
1. ISSUED FOR 66% SUBMISSION	06/09/2012
2. ISSUED FOR 99% SUBMISSION	JANUARY 2013
3. ISSUED FOR TENDER	FEBRUARY 2013
4. REVISED AS PER ADDENDUM 1 TO 4 AND ISSUED FOR CONSTRUCTION	APRIL 2013

PERMIT TO PRACTICE
Runge & Associates Inc.
Signature: *[Signature]*
Date: APRIL 22, 2013
PERMIT NUMBER: P617
The Association of Professional Engineers,
Geologists and Geophysicists of NWT/NU



runge
& associates inc. ENGINEERS
864 Hurontario Street
P.O. Box 387
Collingwood, ON, L9Y 3Z7
b: (705) 446-3590
f: (705) 446-3588
www.ranengineers.ca

Nuna BURNSIDE
Nuna Burnside Engineering & environmental LTD.
106B Scurfield Blvd., Winnipeg, Manitoba
telephone (204) 949-7110 fax (204) 949-7111
web www.neeganburnside.com

Client
GOVERNMENT OF NUNAVUT
COMMUNITY & GOVERNMENT
SERVICES
RANKIN INLET
SEWAGE TREATMENT PLANT

Drawing Title
BUILDING ELECTRICAL EQUIPMENT
LAYOUT - POWER
Drawn By
T.T.
Scale
AS SHOWN
Checked By
S.R.T.
Project No.
300031281
Drawing No.
E10