


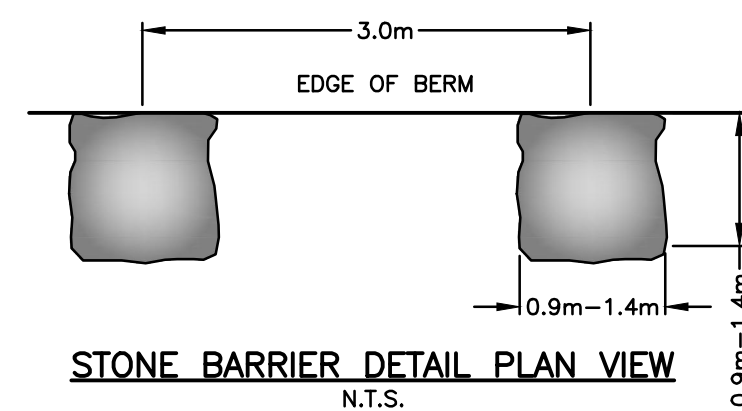

THE POSITION OF ALL POLE LINES, CONDUITS, WATERMAINS, SEWERS AND OTHER UNDERGROUND AND OVERGROUND UTILITIES AND STRUCTURES IS NOT NECESSARILY SHOWN ON THE CONTRACT DRAWINGS, AND WHERE SHOWN, THE ACCURACY OF THE POSITION OF SUCH UTILITIES AND STRUCTURES IS NOT GUARANTEED. BEFORE STARTING WORK DETERMINE THE EXACT LOCATION OF ALL SUCH UTILITIES AND STRUCTURES AND ASSUME ALL LIABILITY FOR DAMAGE TO THEM.

ISSUED FOR
NWB REVIEW

[illegible]

CLIENT



DESIGN	exp.
CHECKED	IPC
CAD	SLB
PROJ. MAN	IPC
APPROVED	SLB

DETAIL PLAN
TRUCK DISCHARGE AND MISC. DETAILS

IGL-8