
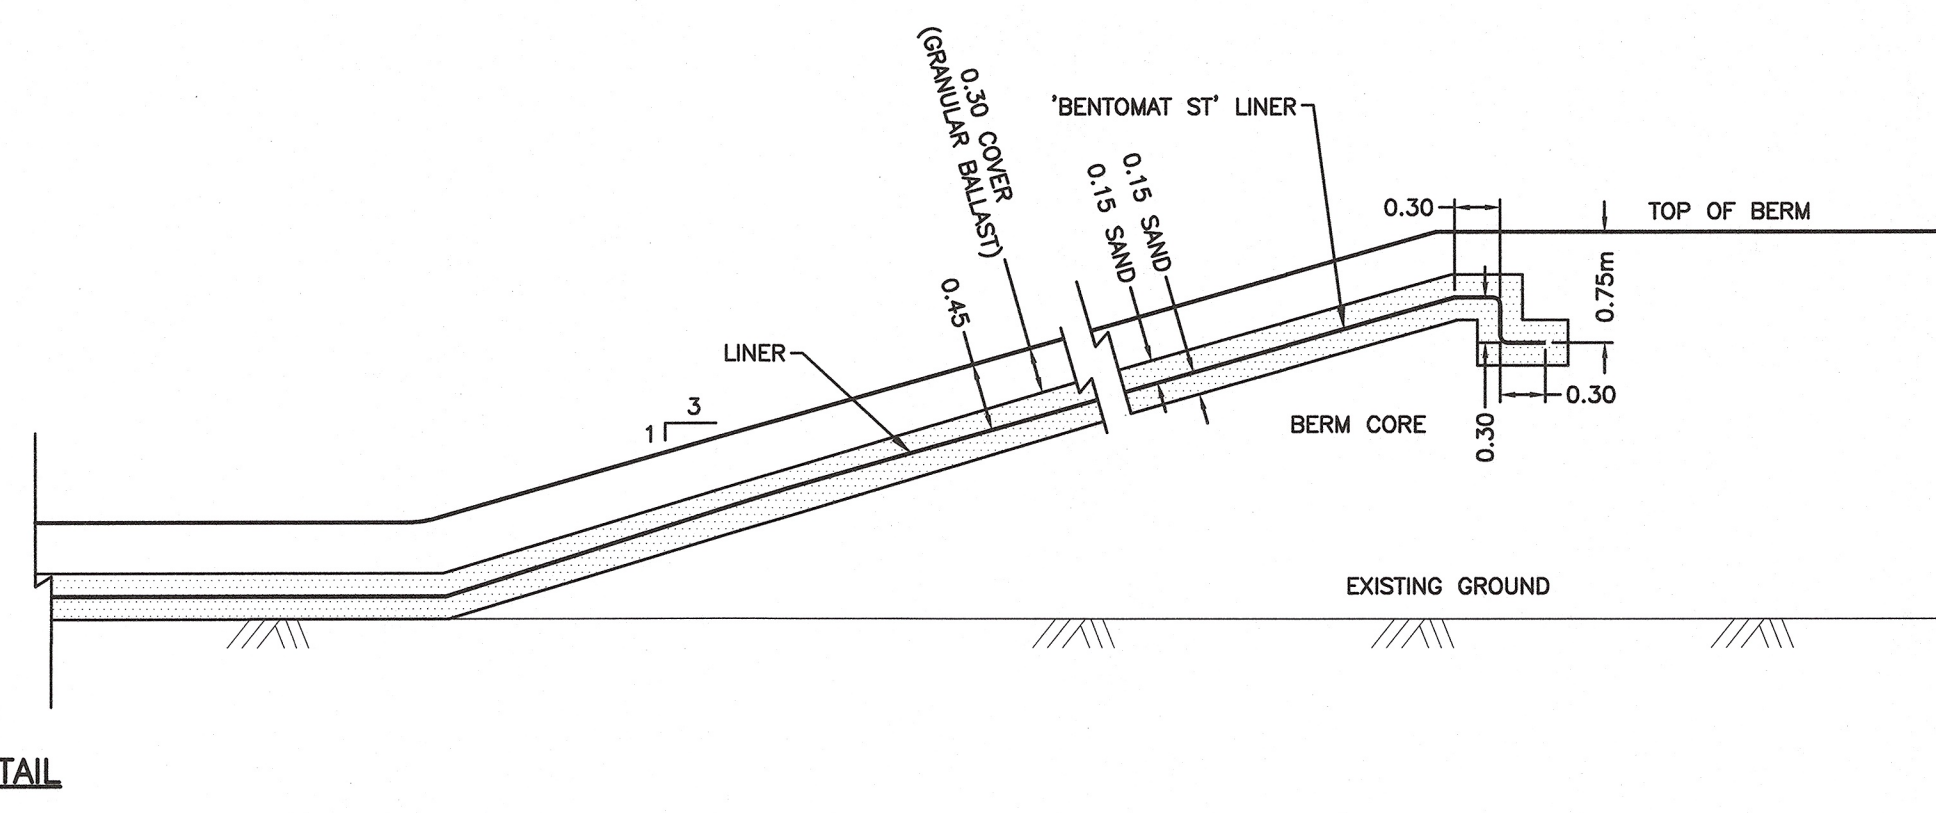
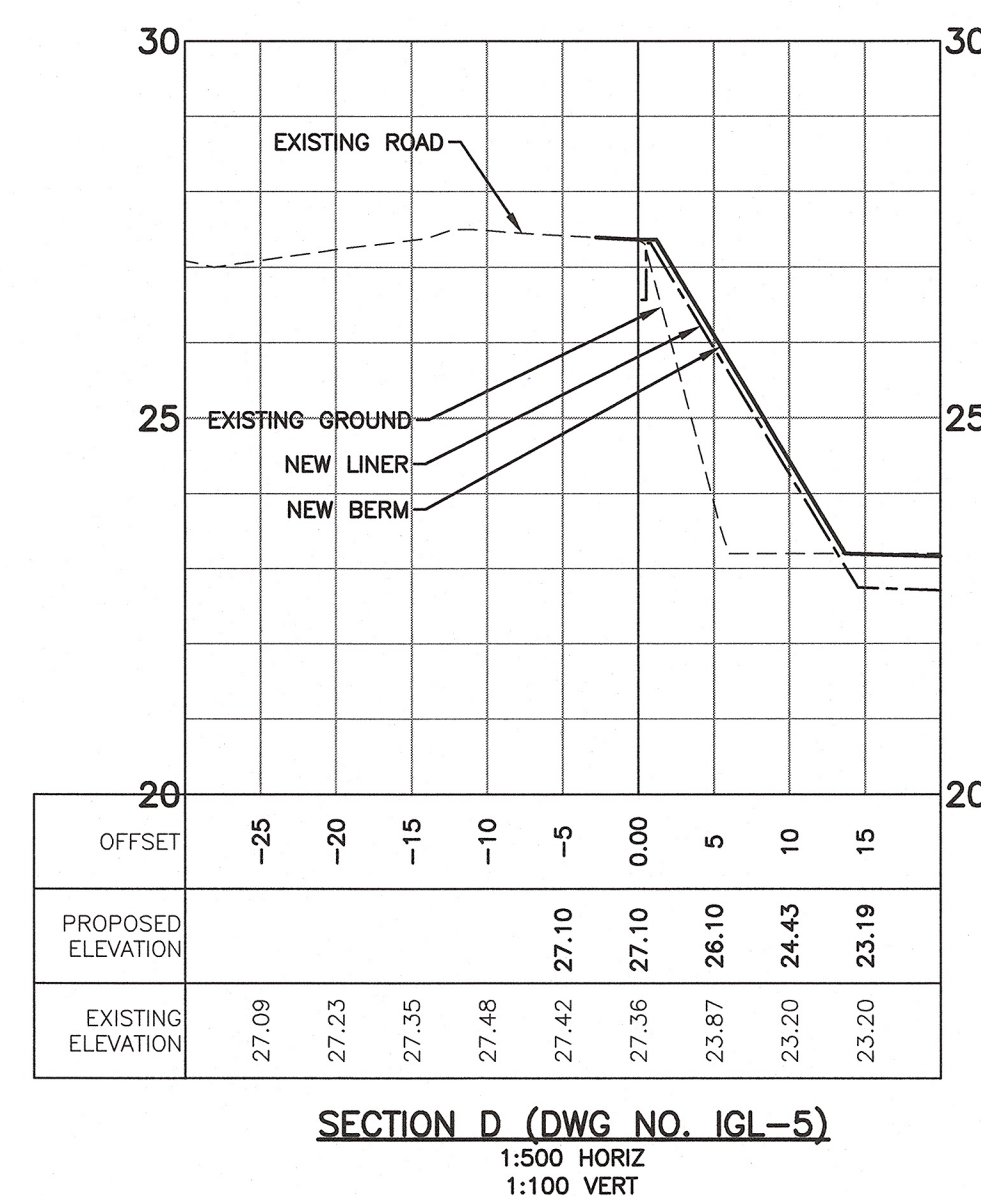
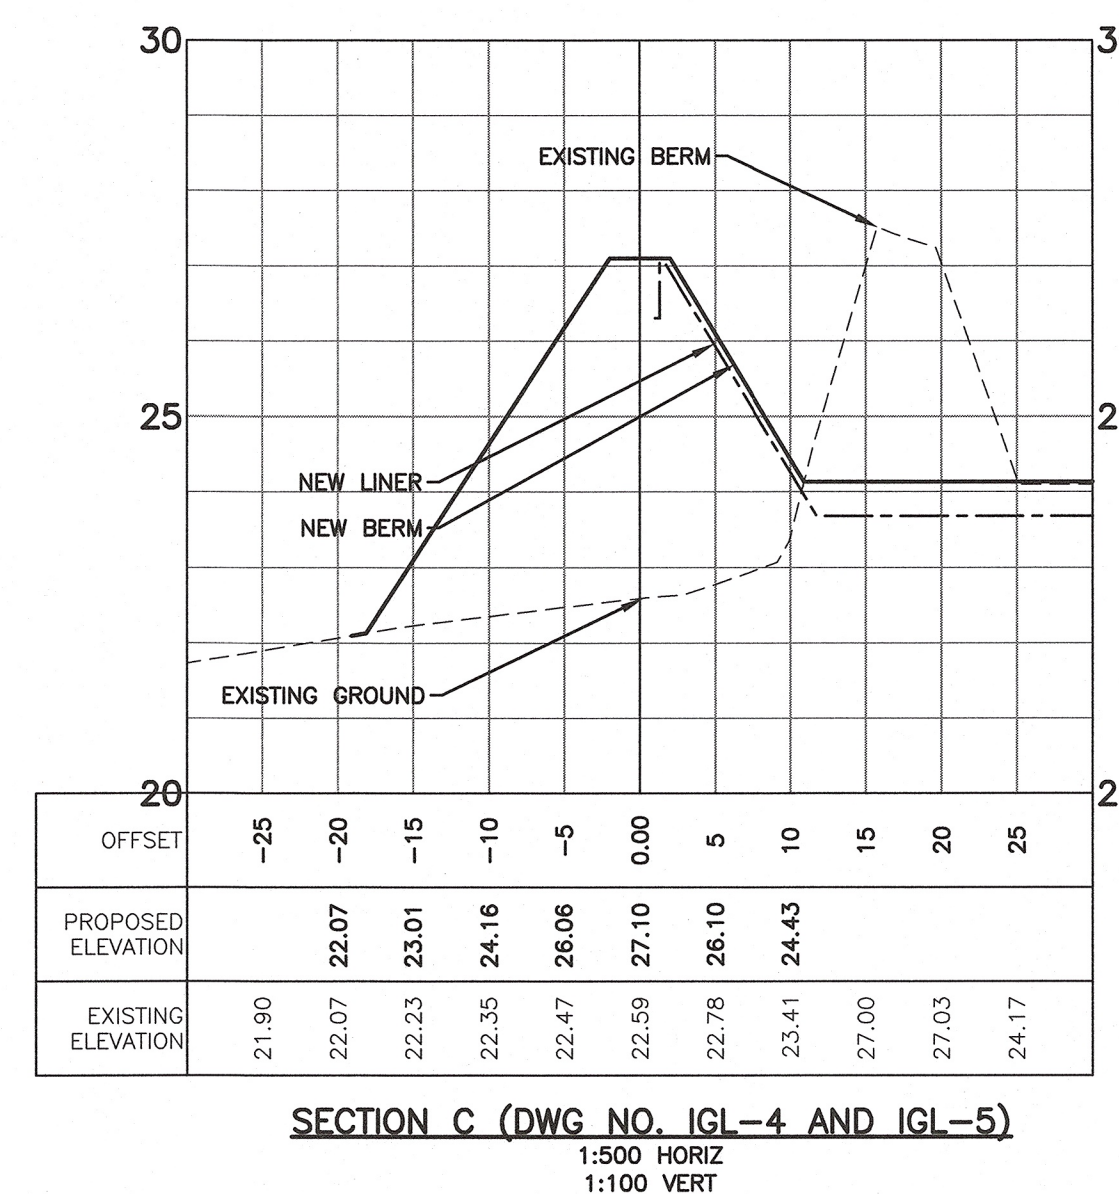
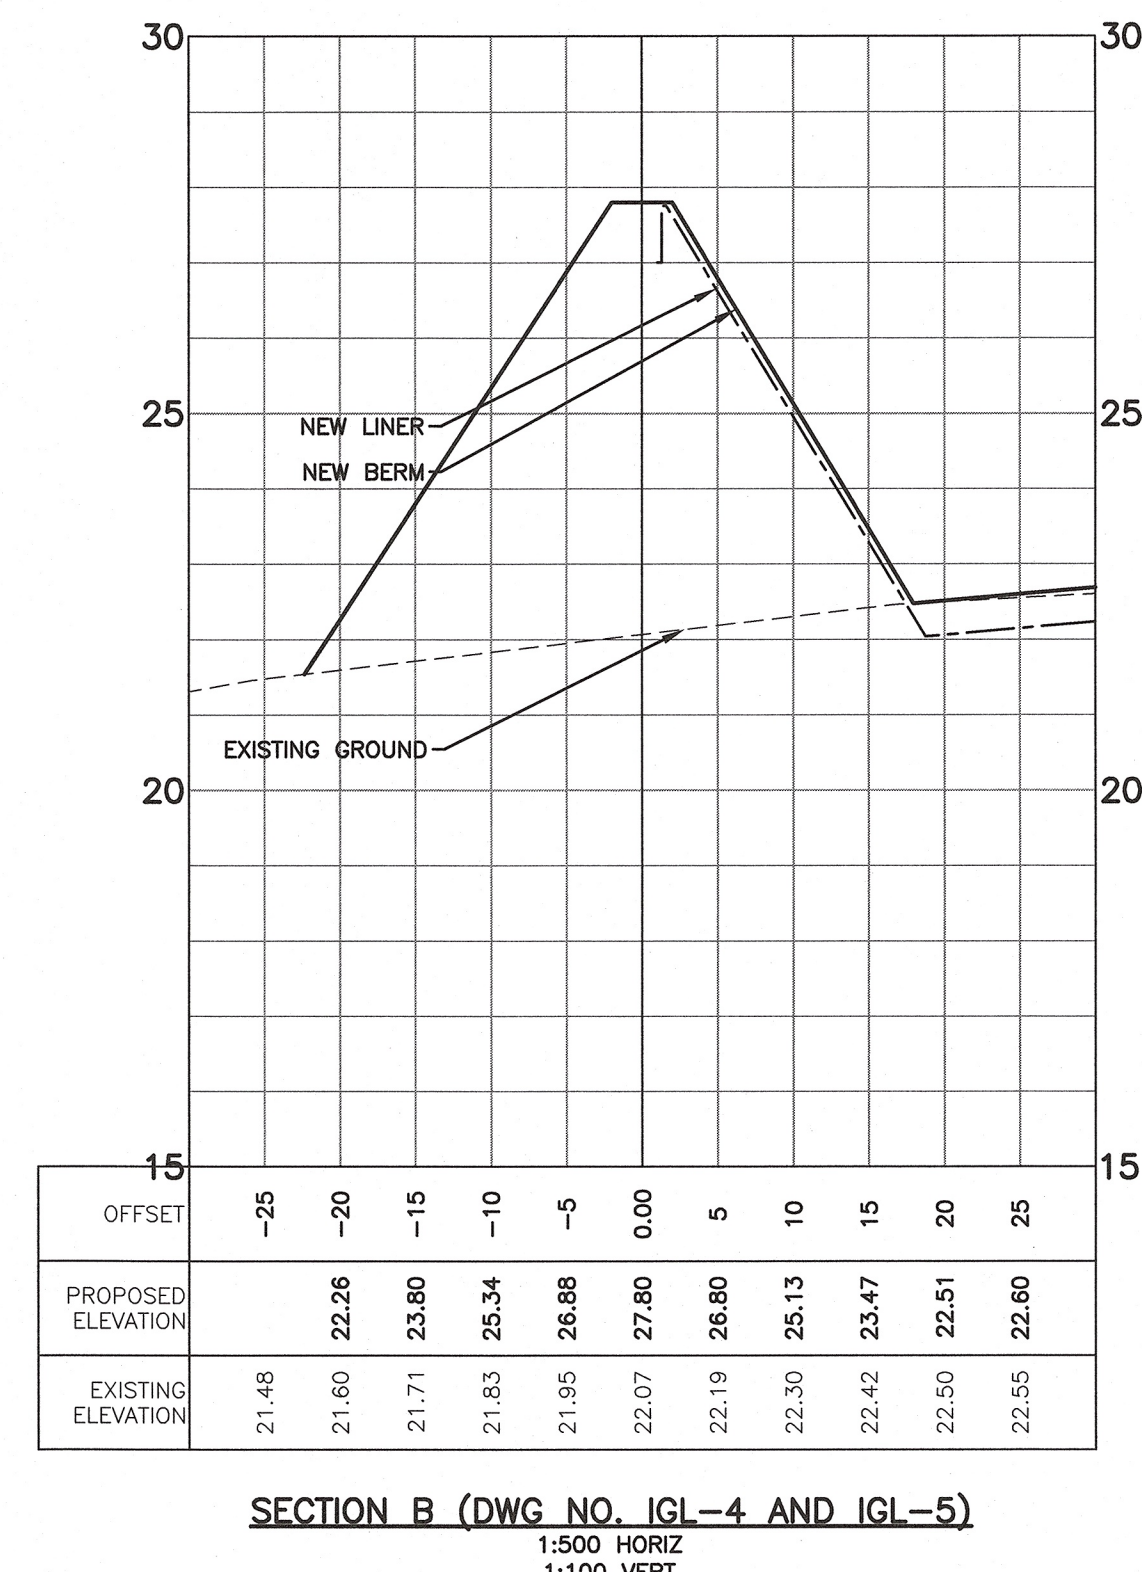
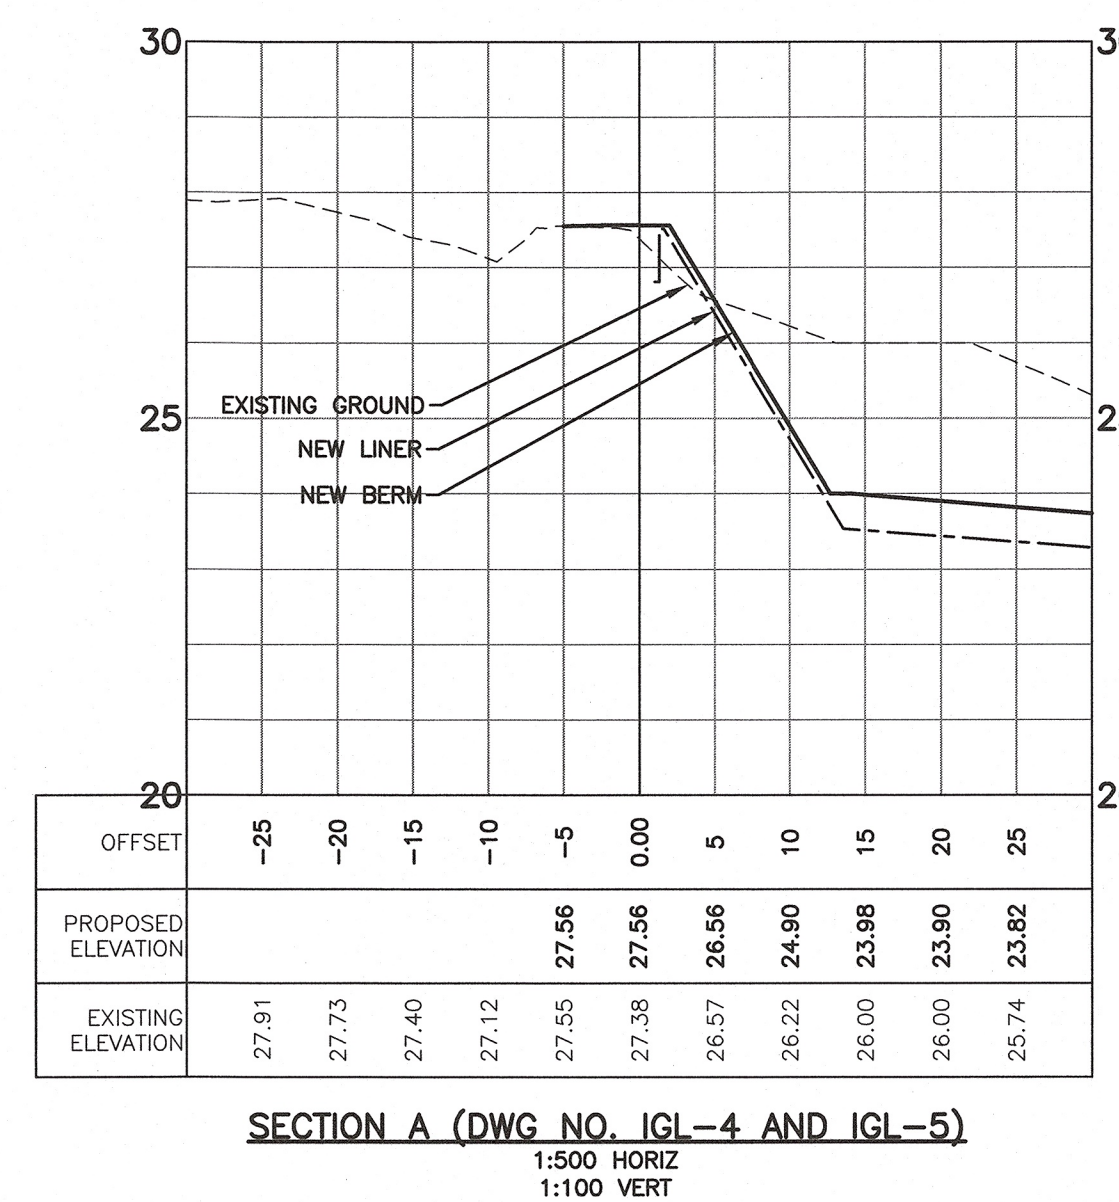
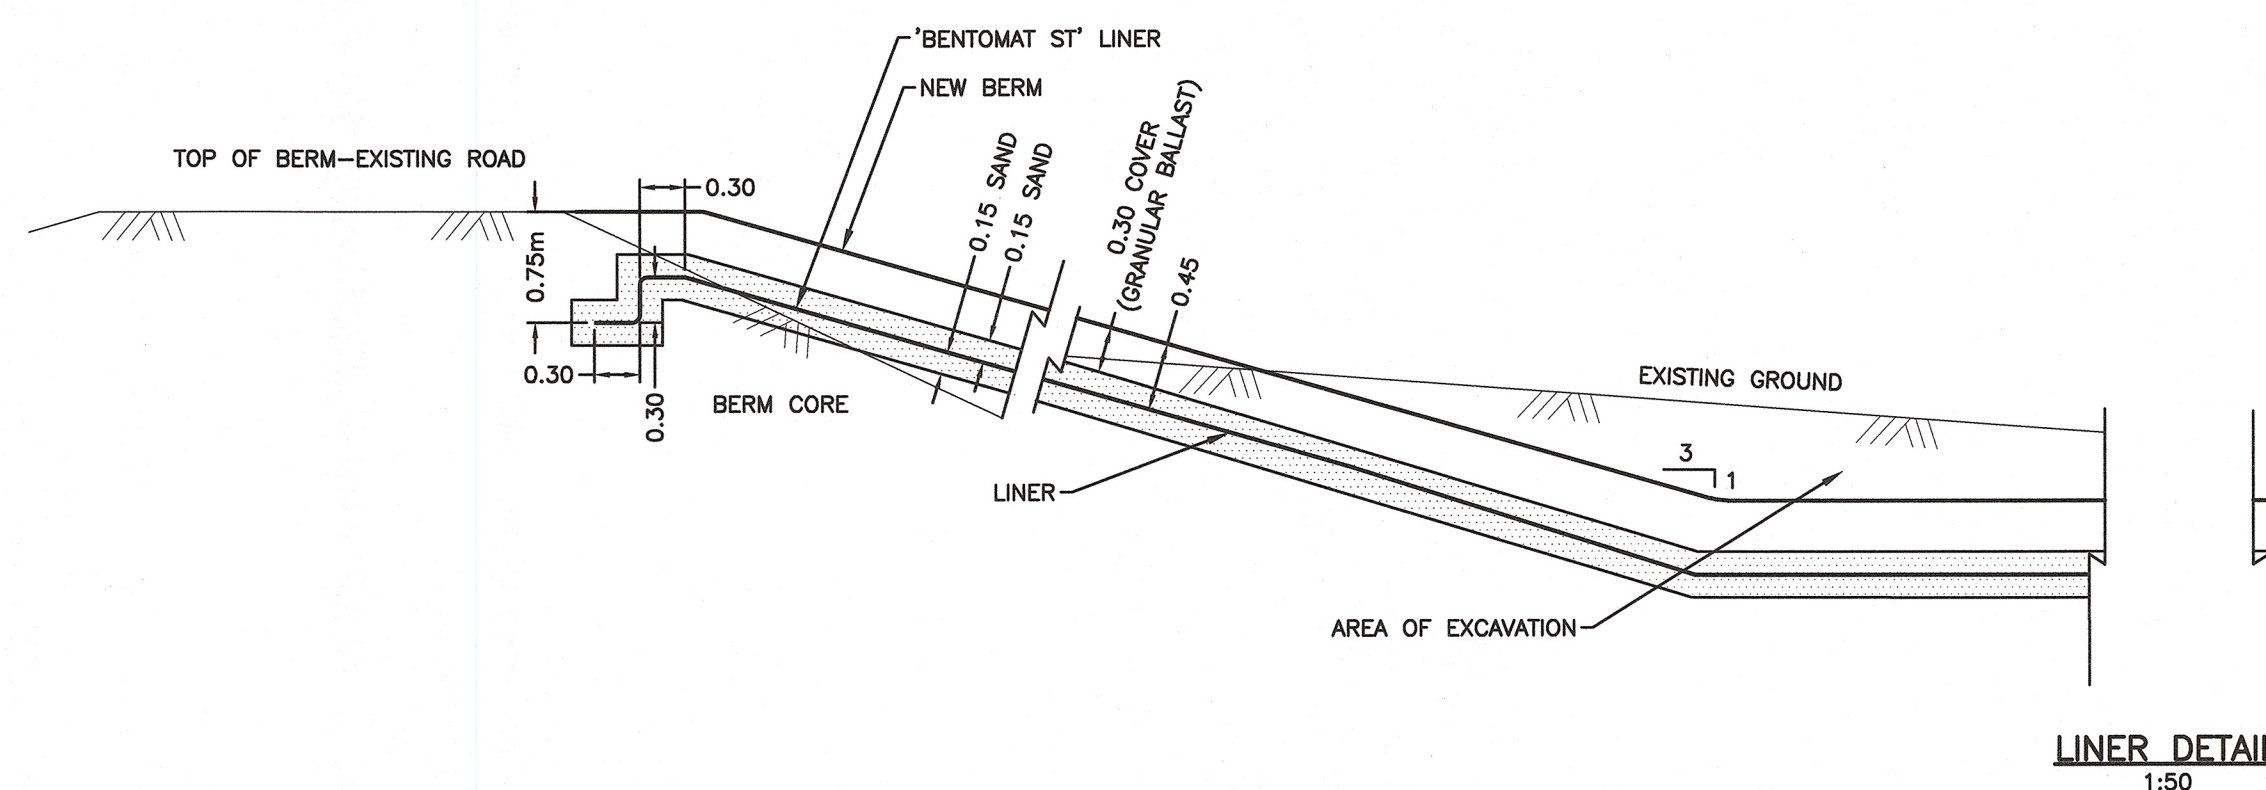


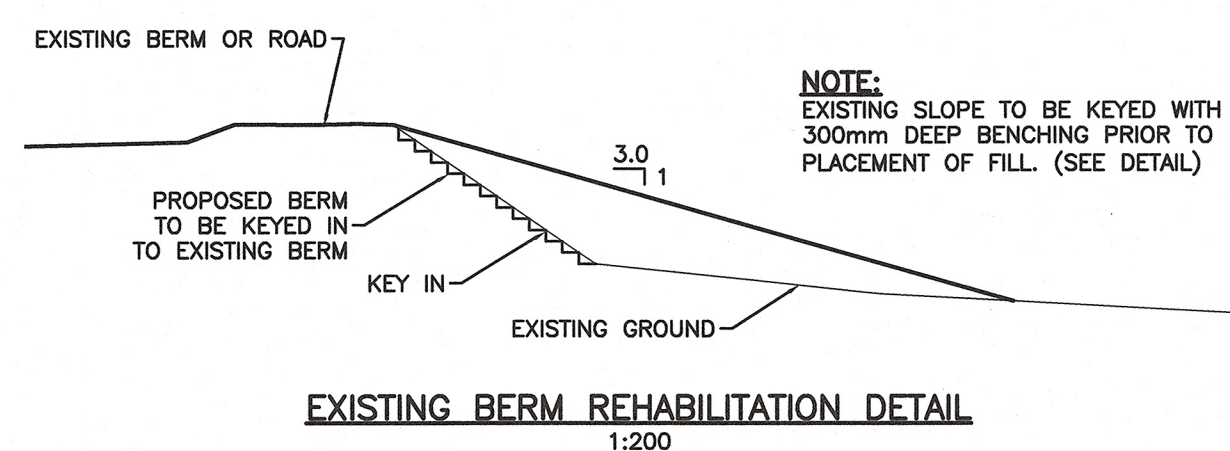

**PERMIT TO PRACTICE
EXP SERVICES INC.**
Signature *J. B. [Signature]*
Date *Nov 13, 2015*
PERMIT NUMBER: P 483
NTNU Association of Professional
Engineers and Geoscientists

NOTES

THE POSITION OF ALL POLE LINES, CONDUITS, WATERMAINS, SEWERS AND OTHER UNDERGROUND AND OVERGROUND UTILITIES AND STRUCTURES IS NOT NECESSARILY SHOWN ON THE CONTRACT DRAWINGS, AND WHERE SHOWN, THE ACCURACY OF THE POSITION OF SUCH UTILITIES AND STRUCTURES IS NOT GUARANTEED. BEFORE STARTING WORK DETERMINE THE EXACT LOCATION OF ALL SUCH UTILITIES AND STRUCTURES AND ASSUME ALL LIABILITY FOR DAMAGE TO THEM.

**ISSUED FOR TENDER
PURPOSES ONLY**

DATE: NOVEMBER 12, 2015

						6	ISSUED FOR TENDER	12/11/15	IPC	SLB	
						5	ISSUED FOR NWB REVIEW	27/03/15	IPC	SLB	
						4	ISSUED FOR 100% REVIEW	05/03/15	IPC	SLB	
						3	ISSUED FOR 90% REVIEW	19/01/15	IPC	SLB	
						2	ISSUED FOR 75% REVIEW	21/11/14	IPC	SLB	
						1	ISSUED FOR REVIEW	13/03/12	SAB	SLB	
NO.	REVISION	DESCRIPTION	DATE	BY	APPD	NO.	REVISION	DESCRIPTION	DATE	BY	APPD

SCALE

DESIGNED BY

REVIEWED BY

CLIENT	
--------	--

GOVERNMENT OF NUNAVUT
DEPARTMENT OF COMMUNITY
AND GOVERNMENT SERVICES



exp Services Inc.
t: +1.613.688.1899 | f: +1.613.225.7332
2650 Queensview Drive, Suite 100
Ottawa, ON K2B 8H8
Canada
www.exp.com

• BUILDINGS • EARTH & ENVIRONMENTAL
• INDUSTRIAL • INFRASTRUCTURE

BASEPLAN

DESIGN

1

CHECKED

100

	CAD
--	-----

1

PROJ. MAN

1	2	
---	---	---	---	---	---	---	---	---	----	----	-----	-----	

WASTEWATER TREATMENT FACILITY
IGLOOLIK, NUNAVUT

DETAIL PLAN

LINER AND SPILLWAY DETAILS AND CROSS SECTIONS

PROJ NO.	OTCD00019838A
----------	---------------

SURVEY

exp.

DATE _____

NOV. 2014

DATE PROJECT NO. DRAWING NO. SCALE BY CHECKED	DATE PROJECT NO. DRAWING NO. SCALE BY CHECKED
---	---



GL-7