


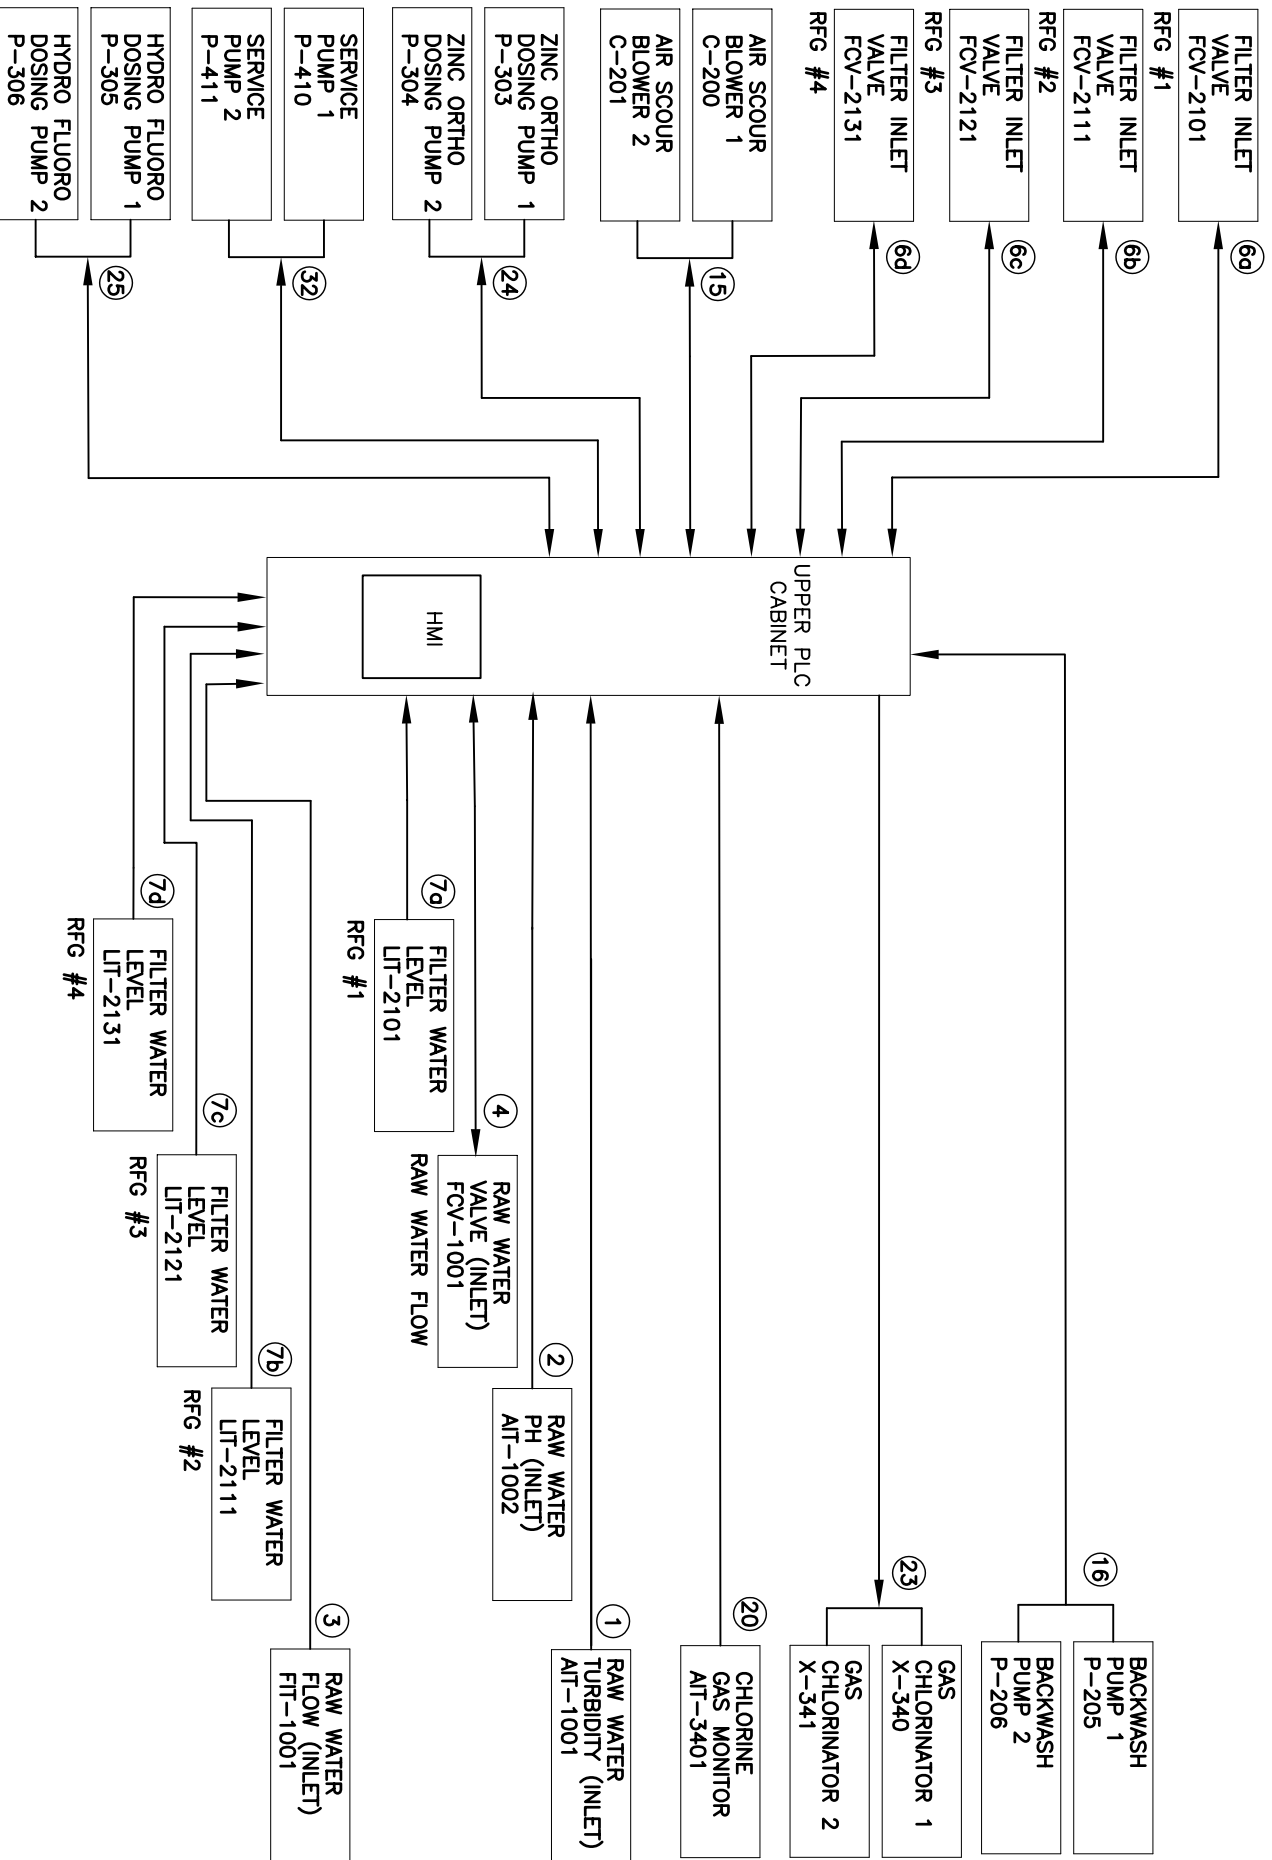

UPPER PLC CABINET BLOCK DIAGRAM

SCALE : NTS

DRAWING

E-6

EARTH TECH



Earth Tech (Canada) Inc. Edmonton, AB 780-486-6800 Yellowknife, NWT 867-979-6316