



CULVERT WITH EROSION PROTECTION

POND INLET STRUCTURE

POND INLET STRUCTURE

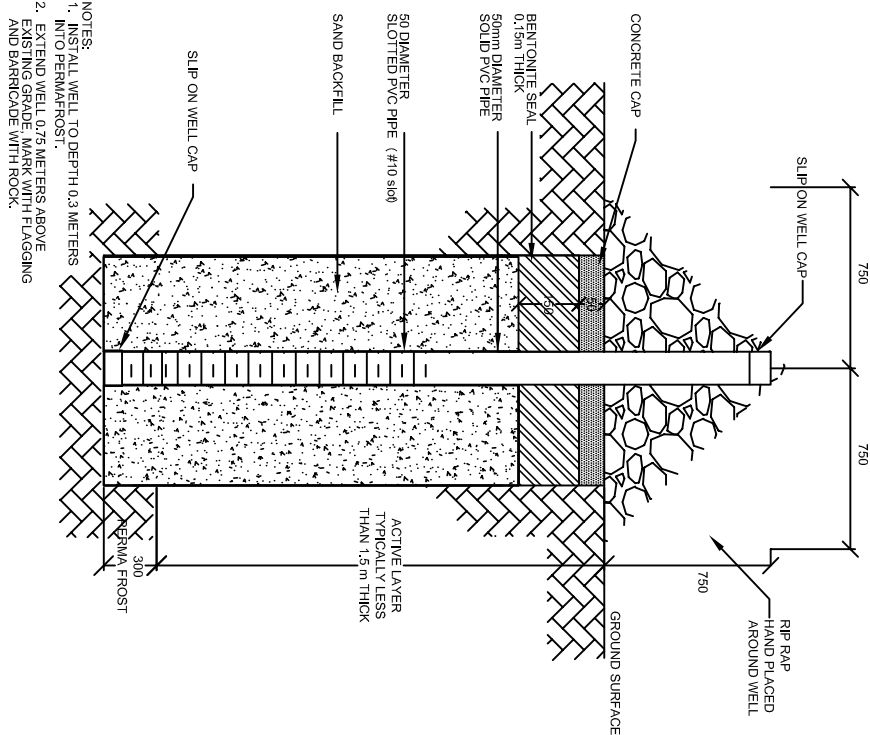

ACTIVE LAYER SAMPLING WELL

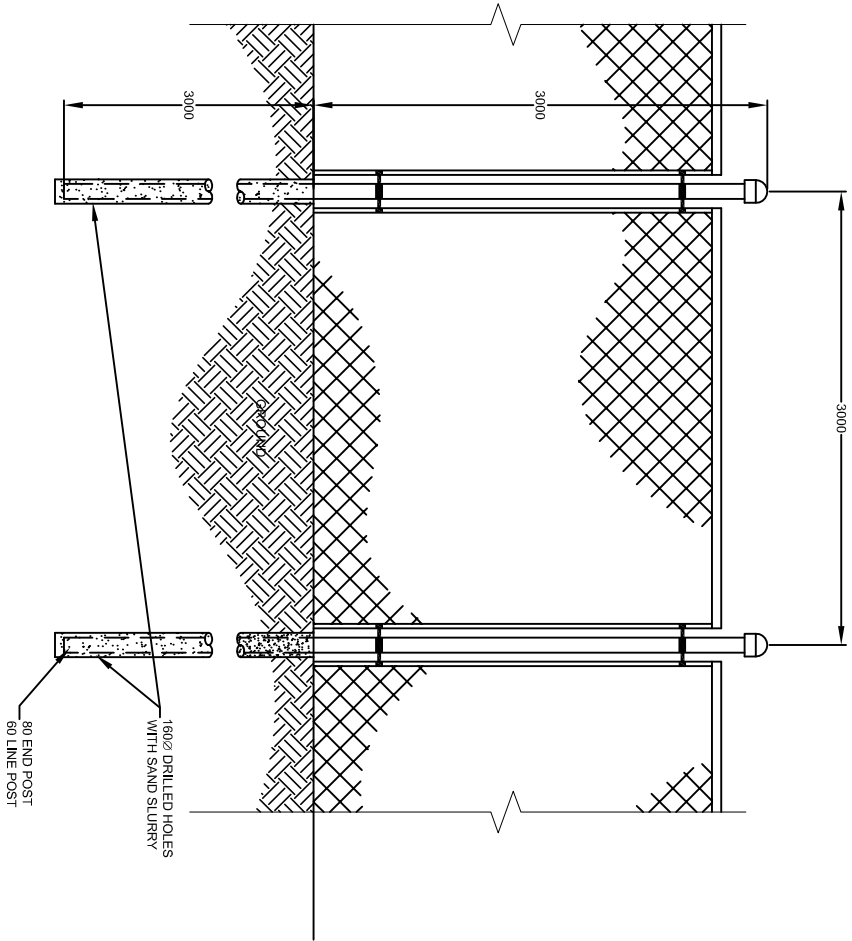

FENCE DETAIL

PERMIT TO PRACTICE EARTH TECH (CANADA) INC. Signature _____ Date _____ PERMIT NUMBER: P 006 The Association of Professional Engineers, Geologists and Geophysicists of the NW/NT	
08/23/2006	ISSUED FOR CONSTRUCTION
07/24/2006	ISSUED FOR TENDER
06/06/2006	PRELIMINARY
No.	Description
REVISIONS	



Stamp

Design	MM/KRU
Drawn	SB/CJD
Project Title	IQALUIT LANDFILL IMPROVEMENTS—2006
Drawing Title	CONSTRUCTION DETAILS
Scale:	AS SHOWN
Project No.	93107
Drawing No.	C06
Date	06.14.06
Revision	2