


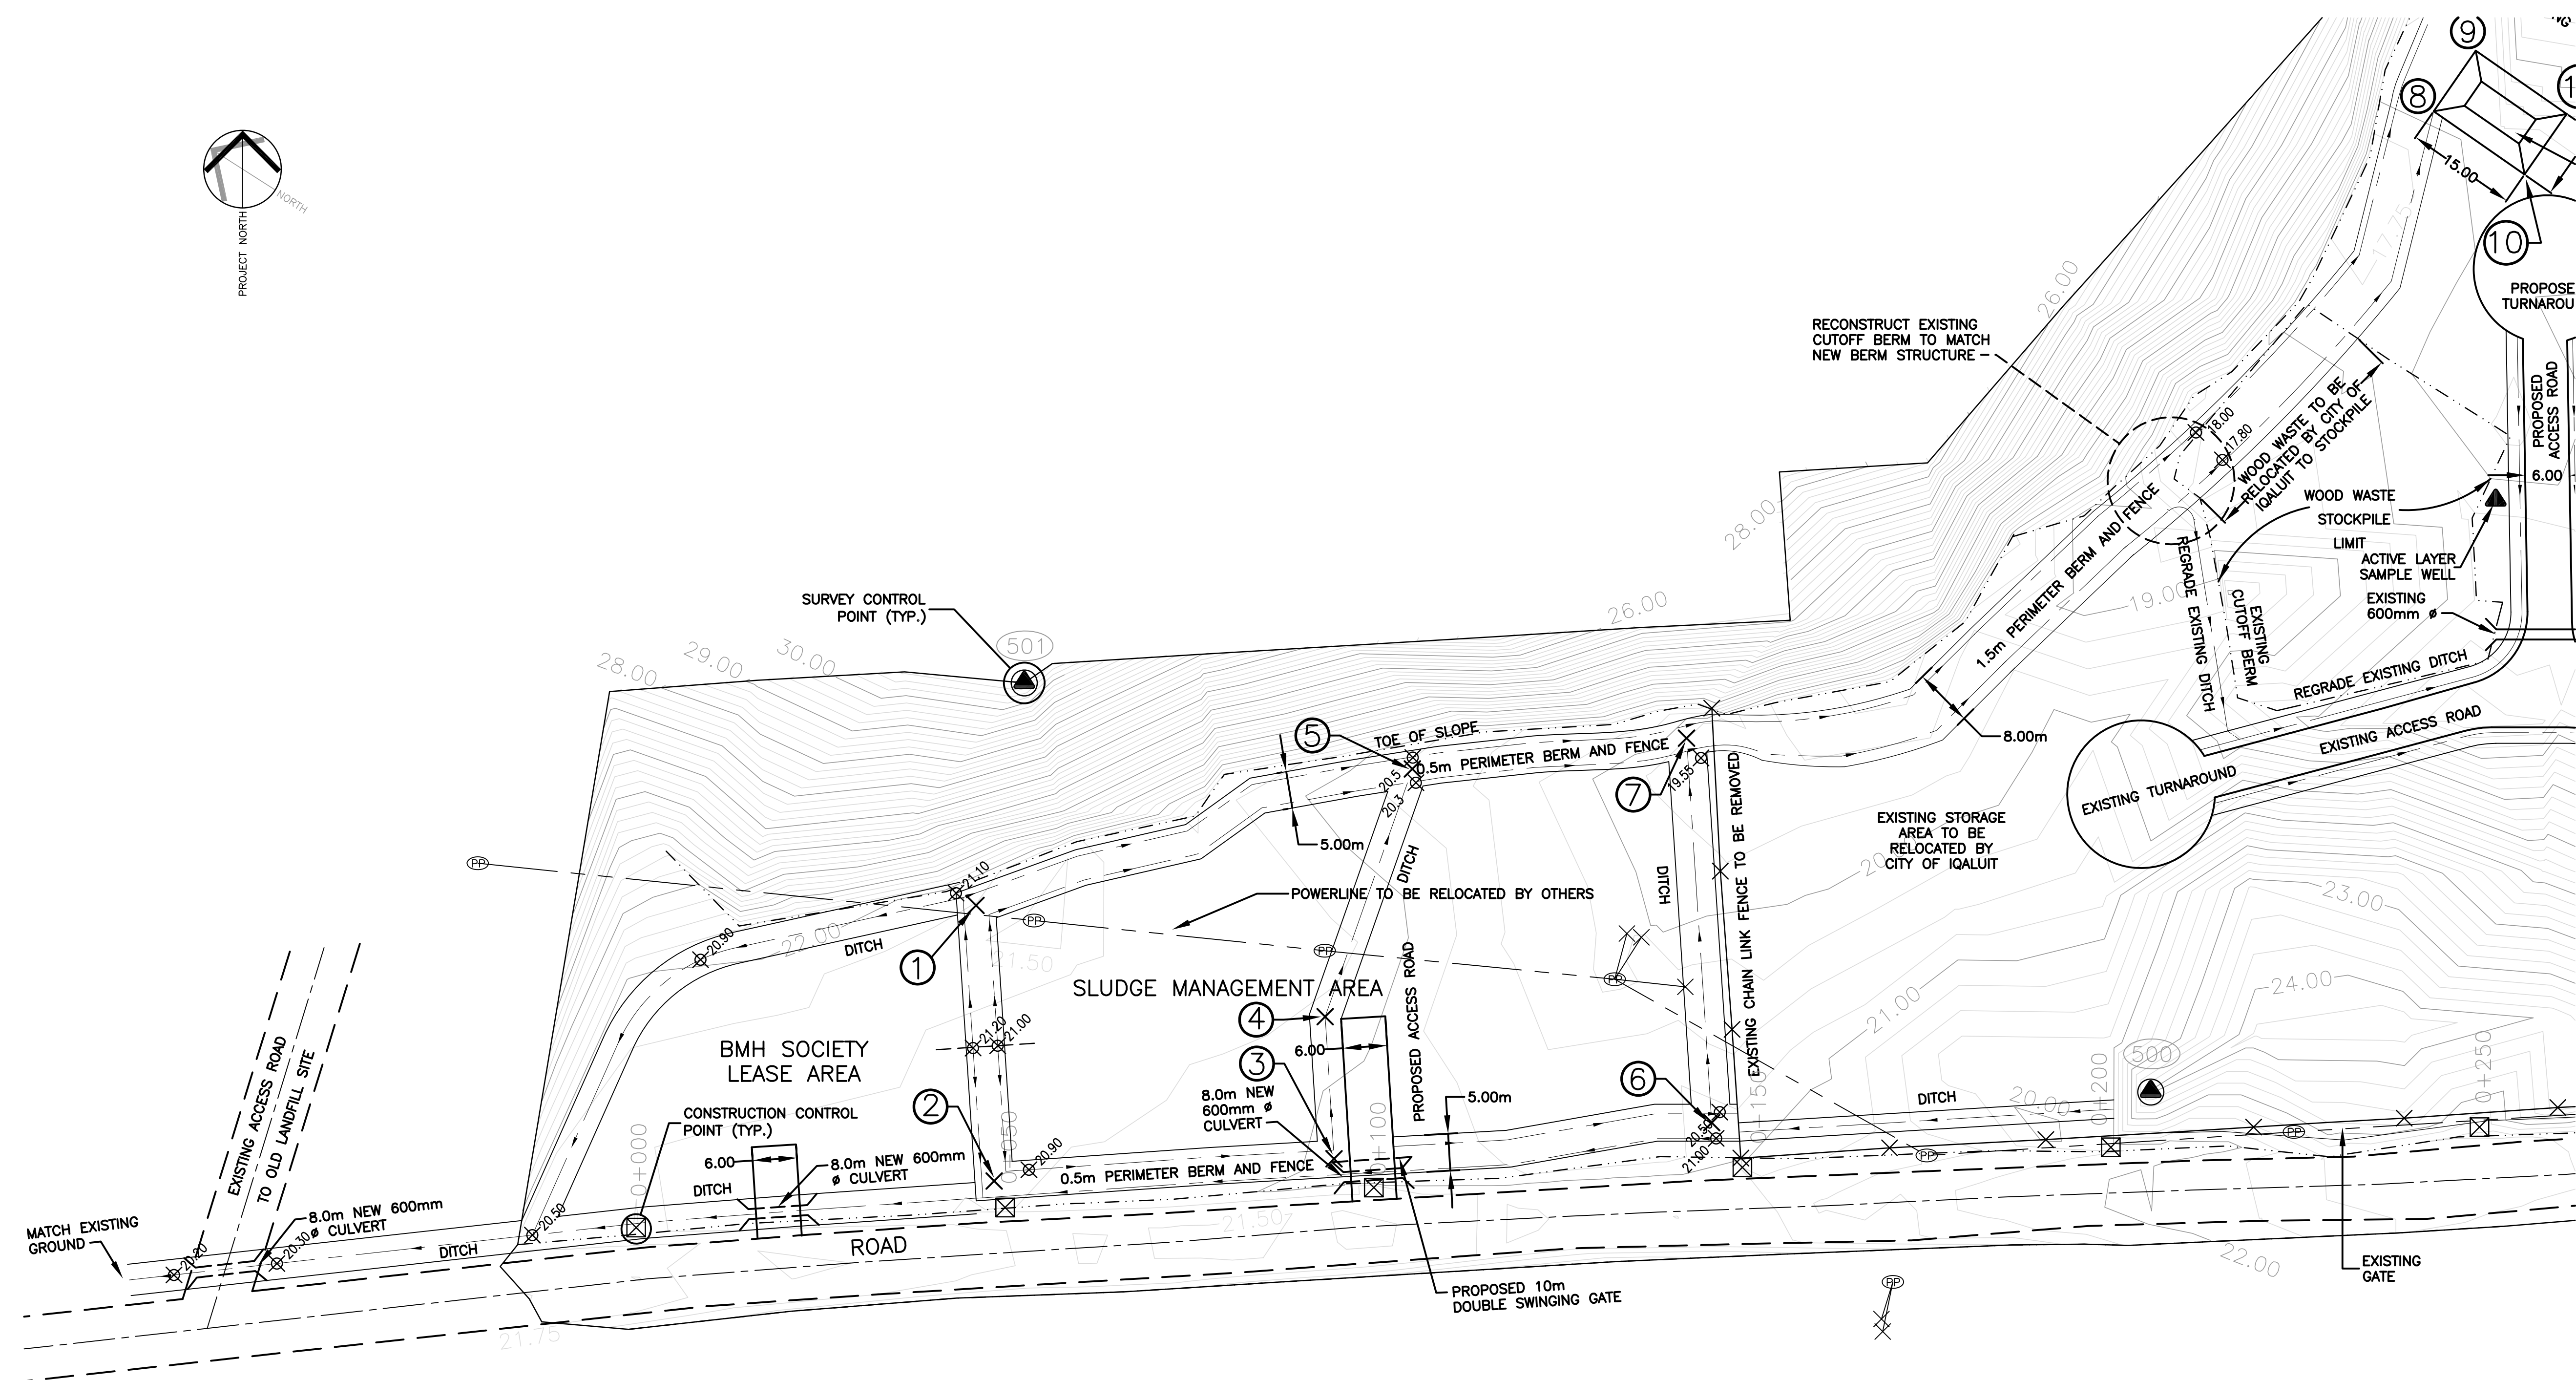

| CONSTRUCTION LAYOUT POINTS |             |            |
|----------------------------|-------------|------------|
| POINT                      | NORTHING    | EASTING    |
| ①                          | 7067628.227 | 522901.550 |
| ②                          | 7067625.775 | 522864.230 |
| ③                          | 7067579.935 | 522867.249 |
| ④                          | 7067580.838 | 522886.477 |
| ⑤                          | 7067569.127 | 522920.030 |
| ⑥                          | 7067528.574 | 522872.125 |
| ⑦                          | 7067531.996 | 522924.211 |



LEGEND

Stamp

## REVISIONS