




LEGEND

ALL PIPING INSIDE THE WET WELL AND PUMPING
AREA IS TO BE STAINLESS STEEL 1" GAUGE 316
OR EQUAL.

1000 JOURNAL OF CLIMATE

R E V I S I O N S				
No.	DESCRIPTION	DATE	BY	APP'D
03	ISSUED FOR CONSTRUCTION	10/05/10	ABZ	SLB
02	ISSUED FOR TENDER	05/06/09	ABZ	SLB
01	90% SUBMISSION	17/04/09	ABZ	SLB

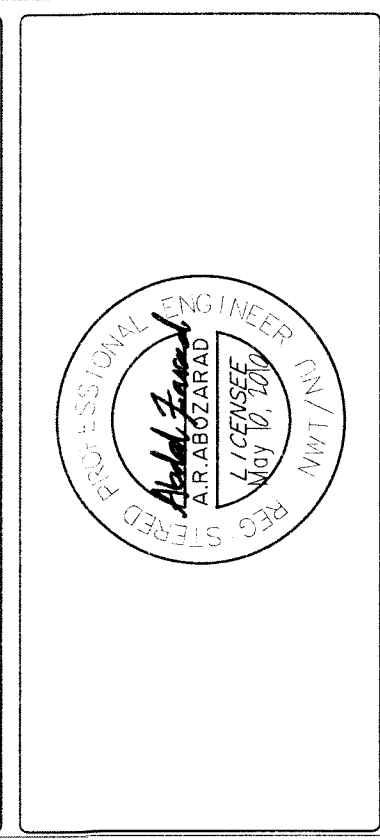


Trow Associates Inc.
154 Colonnade Road South
Ottawa, Ont. K2E 7J5
Tel: (613) 225-9940
Fax: (613) 225-7337

CITY OF IQALUIT


PROJECT LIFT STATION No. 2 MODIFICATIONS

TITLE	PLANS & SECTIONS
-------	------------------

drawn by	ABZ	project no. OTCD19365A drawing no. P-3
drawn by	ABZ	
checked by	SLB	
date	30/01/09	
scale	1:40	

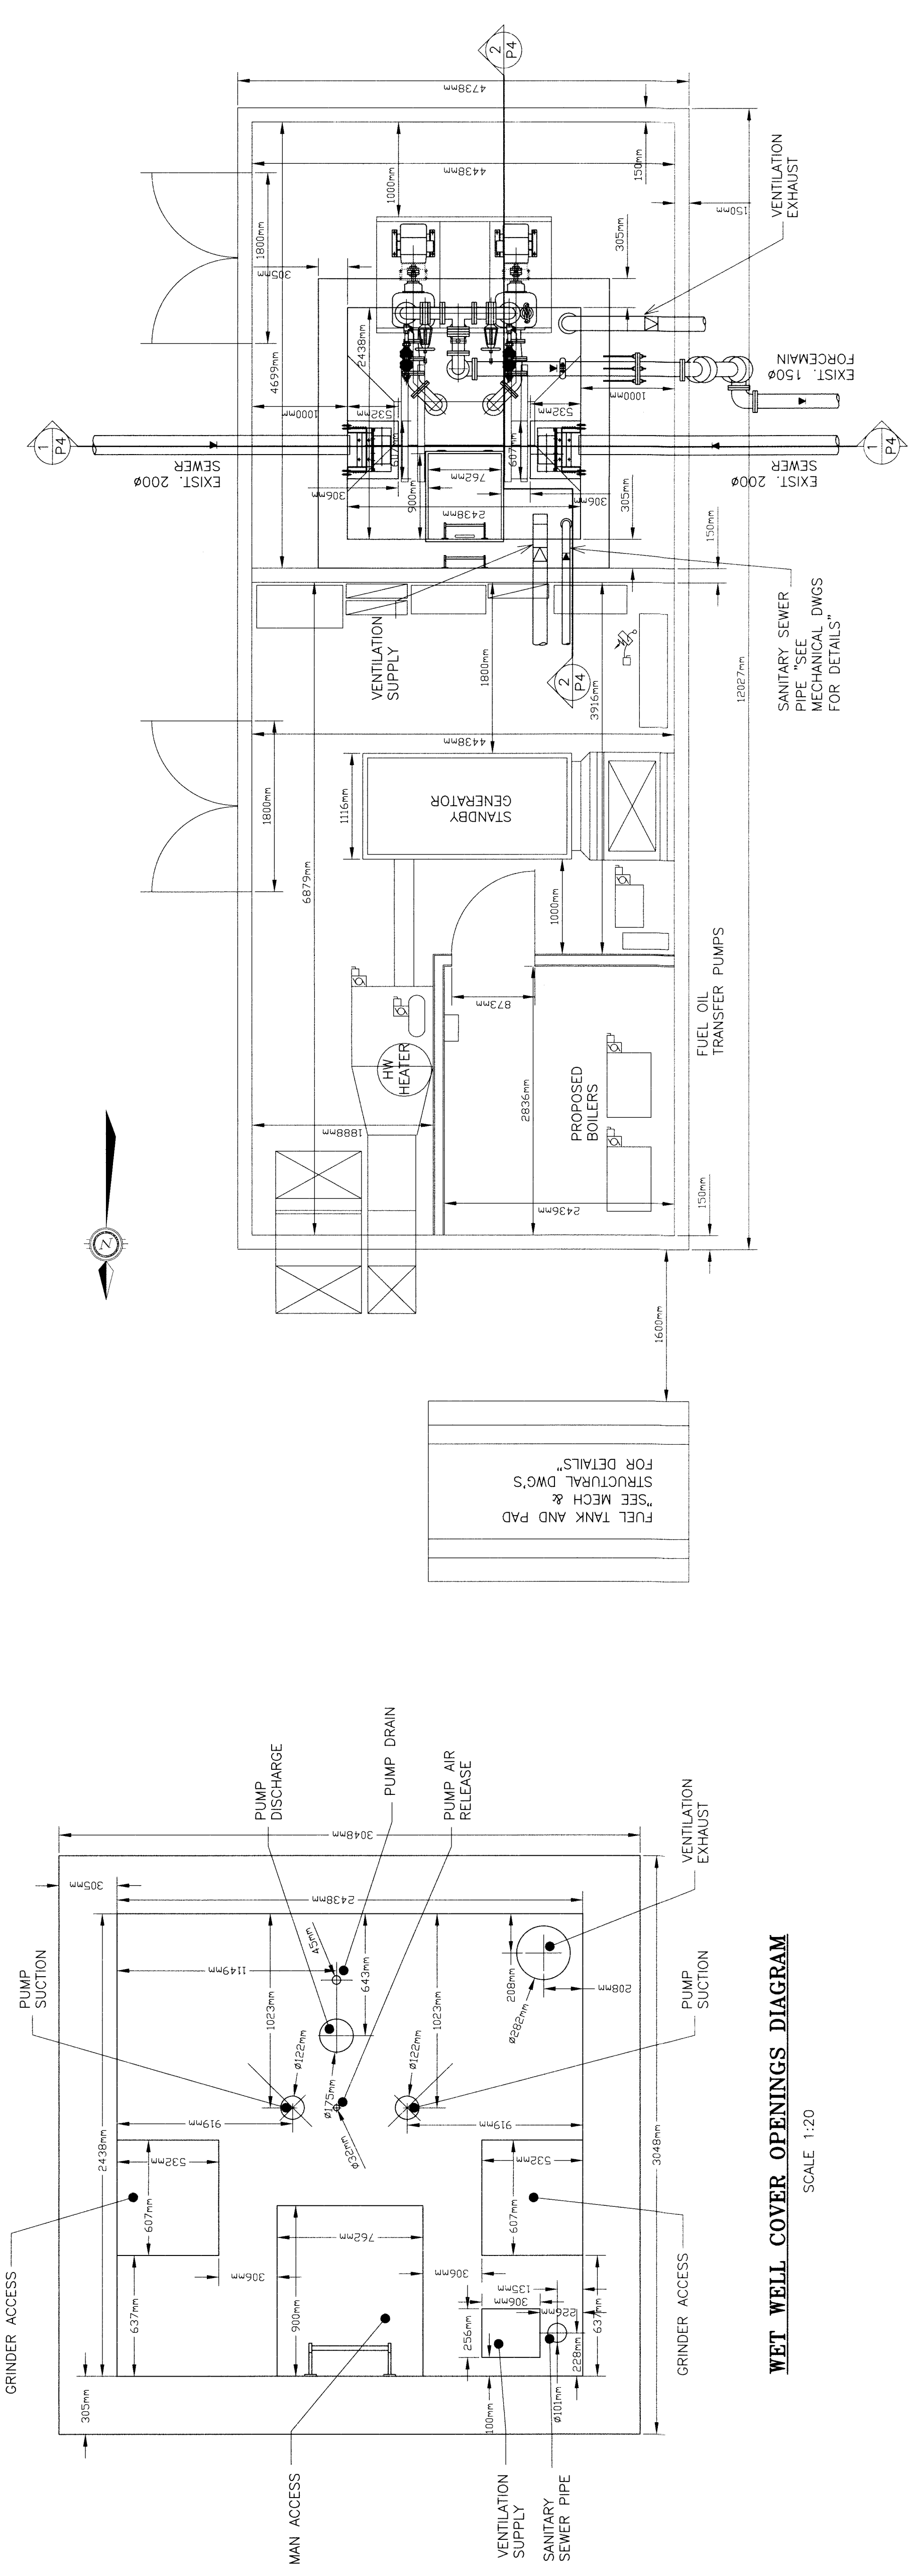

SCALE 1:20

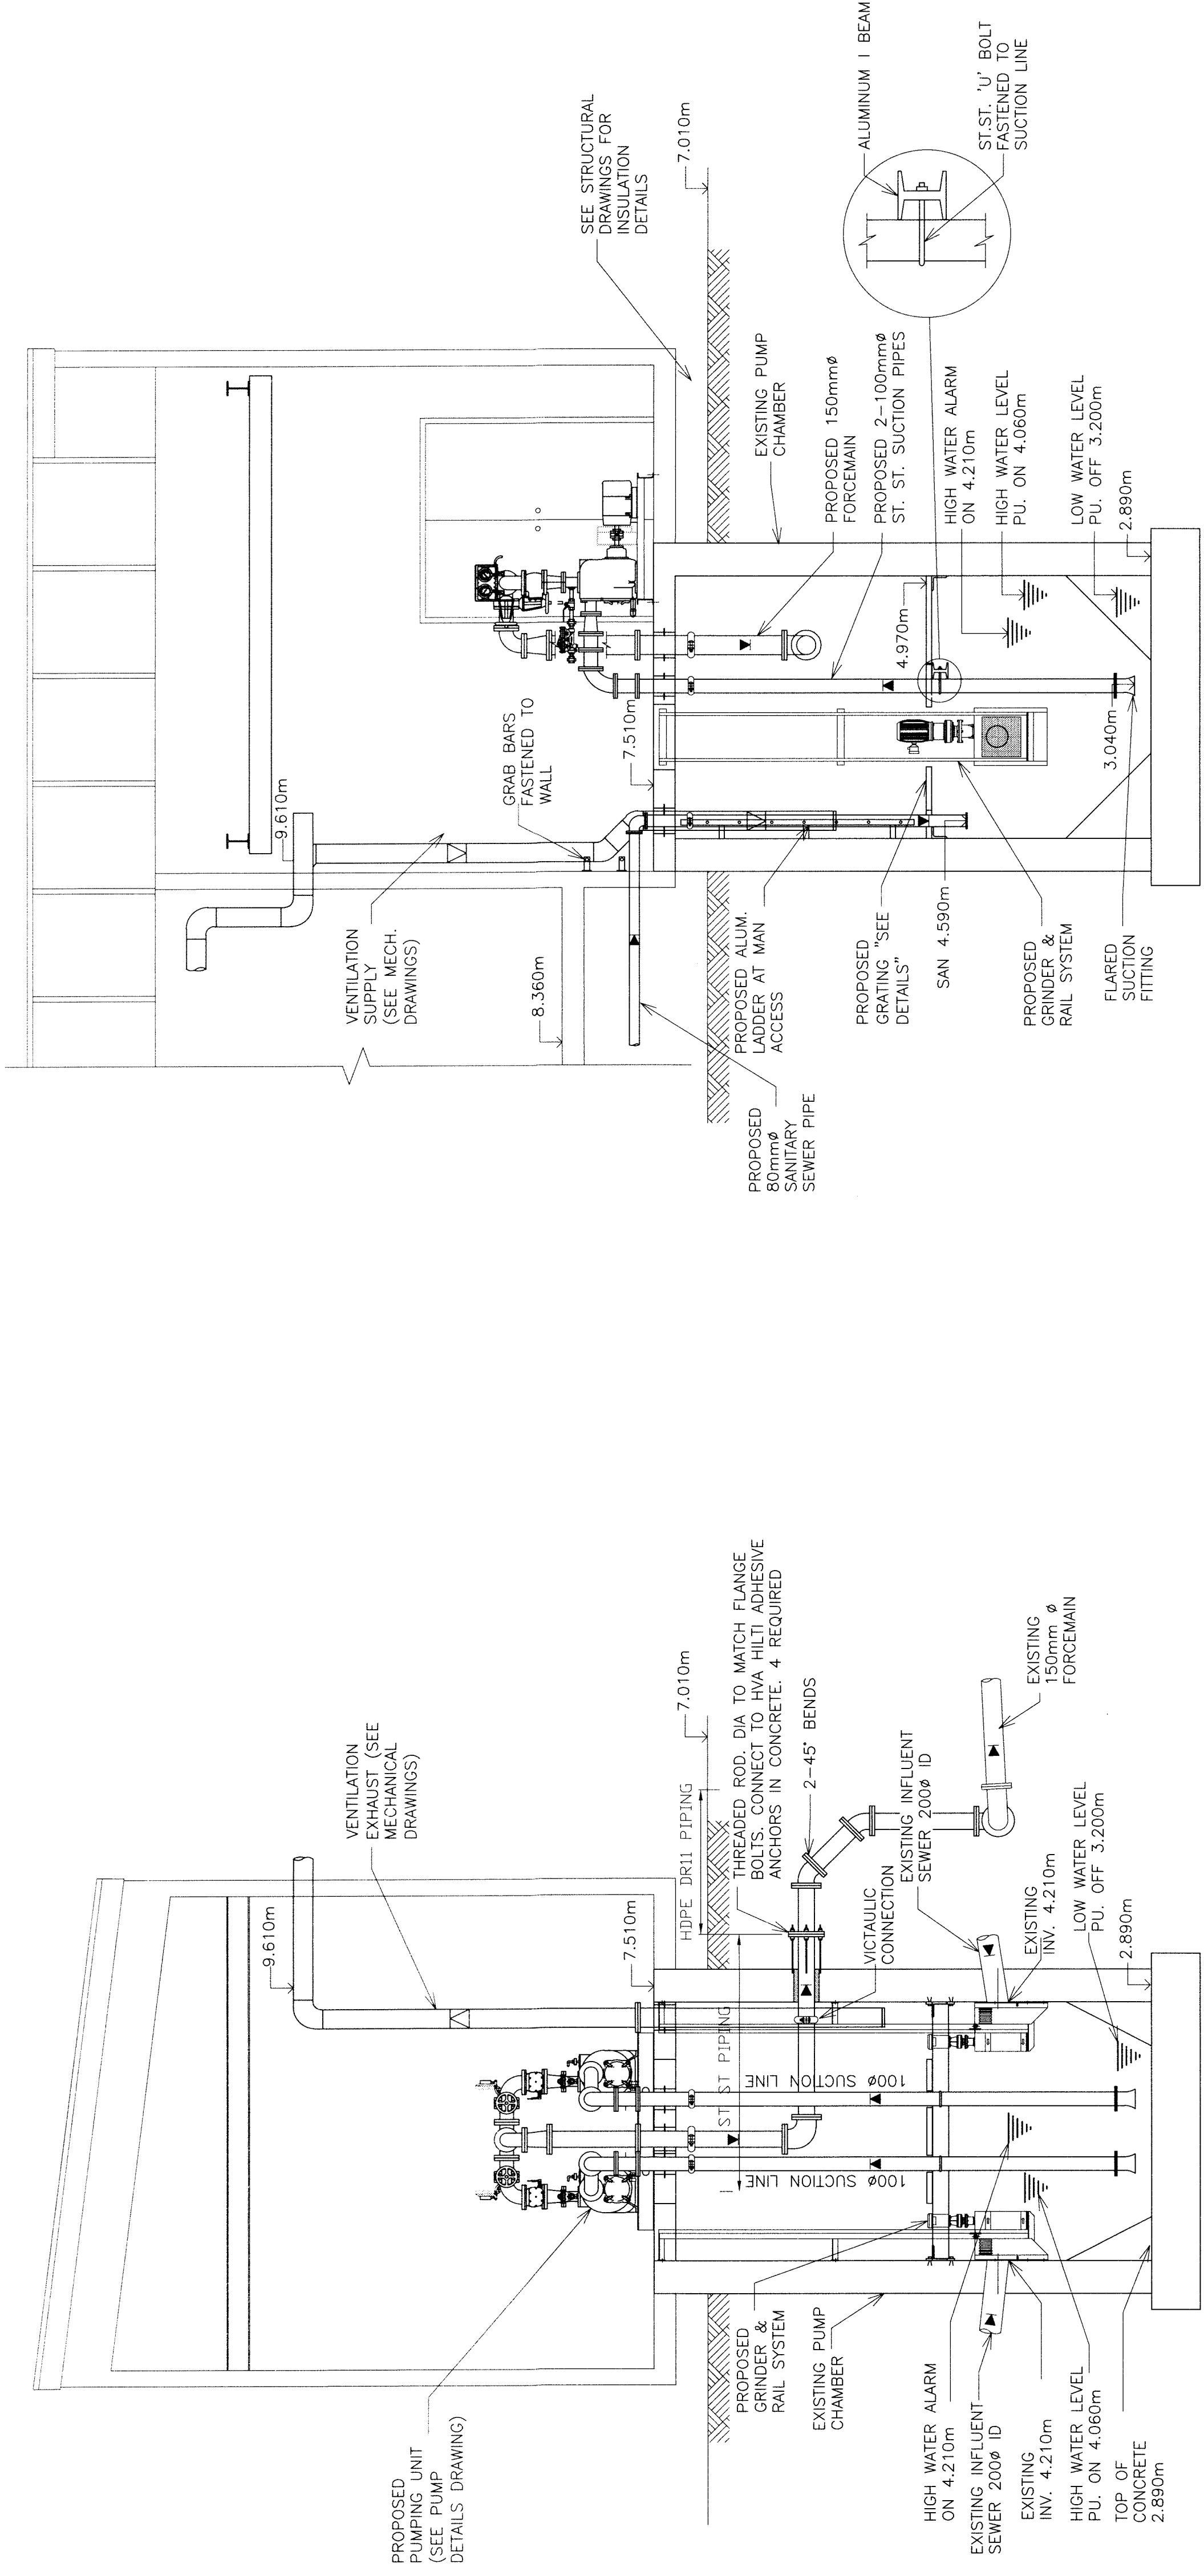

SECTION 2-2