

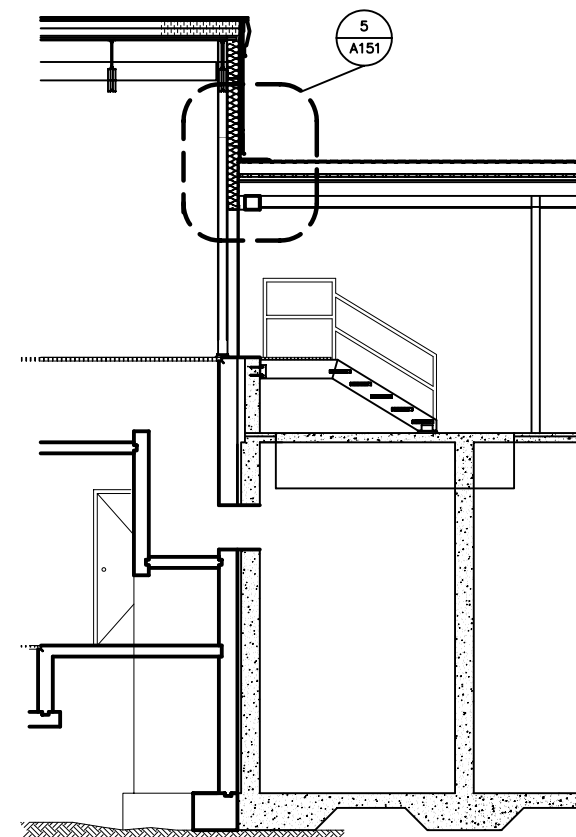


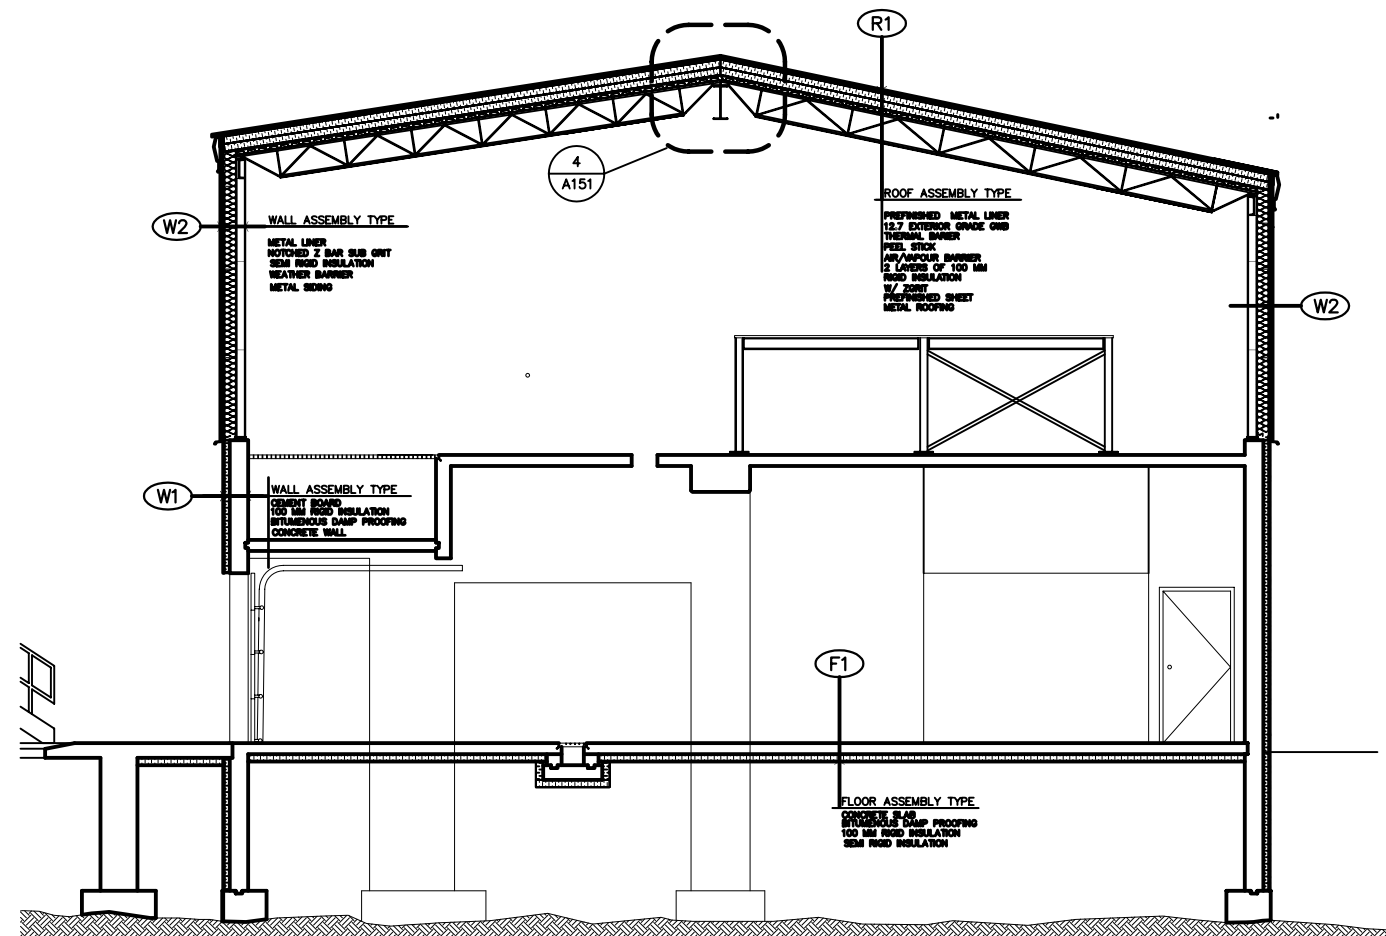

Stamp

No.	Date	Description
2	05/3/7	TENDER
1	04/10/15	95%

REVISIONS

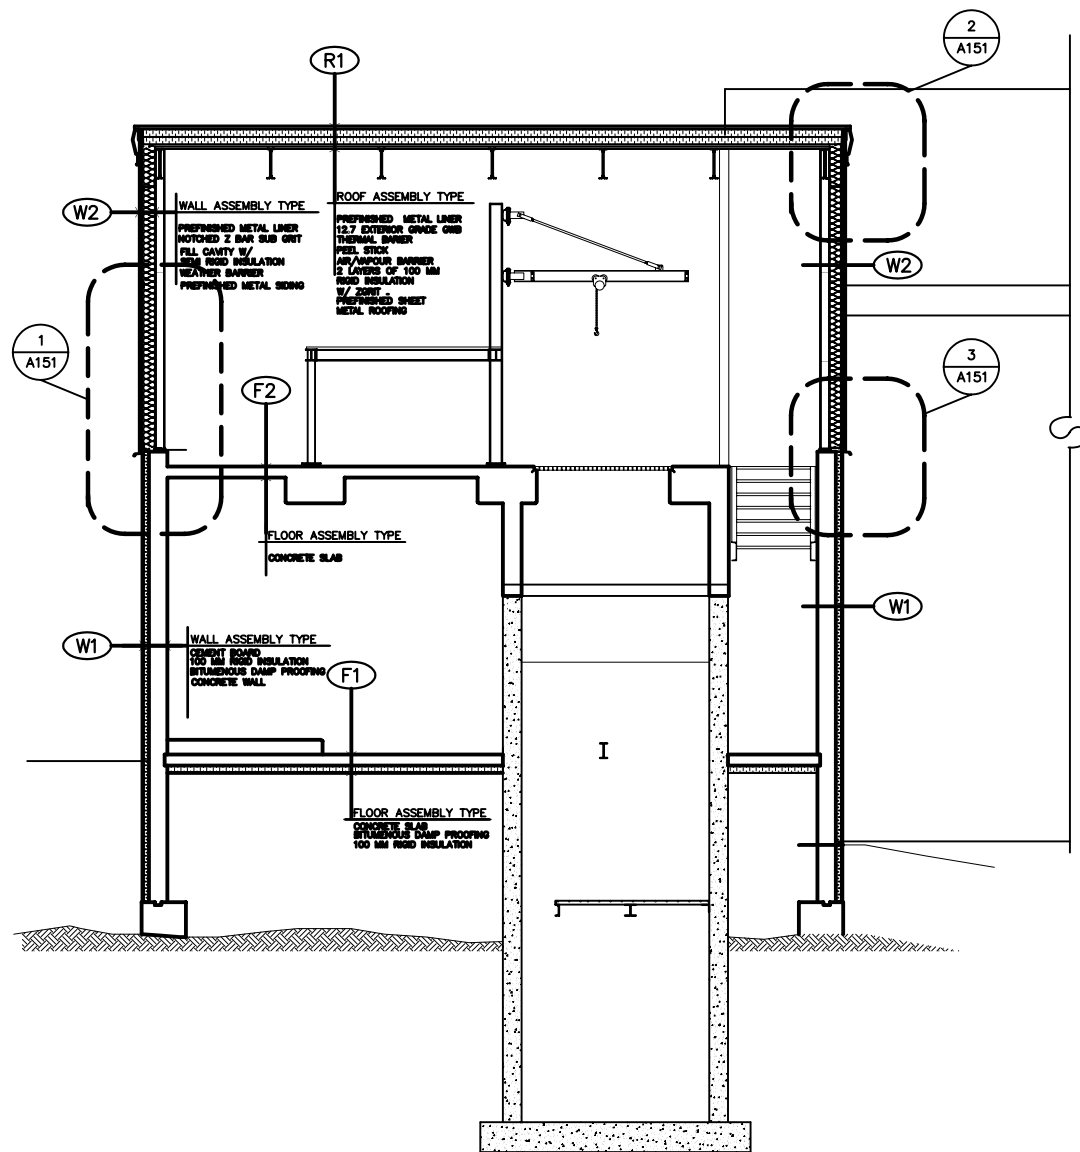

Design

Drawn

Approved

Checked

Project Title

**CITY OF IQALUIT
WASTEWATER
TREATMENT PLANT
PHASE 1**

Drawing Title

SECTIONS

Scale

Project No.

75360

Date

07.03.05

Drawing No.

A142

Revision

2