


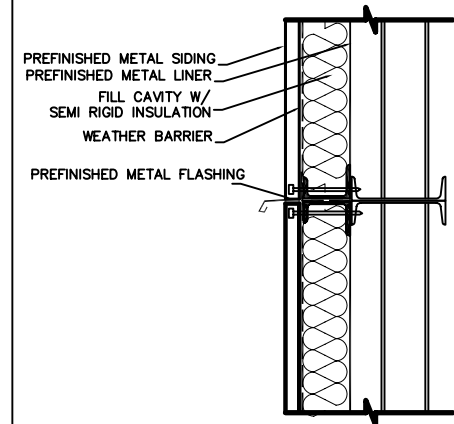


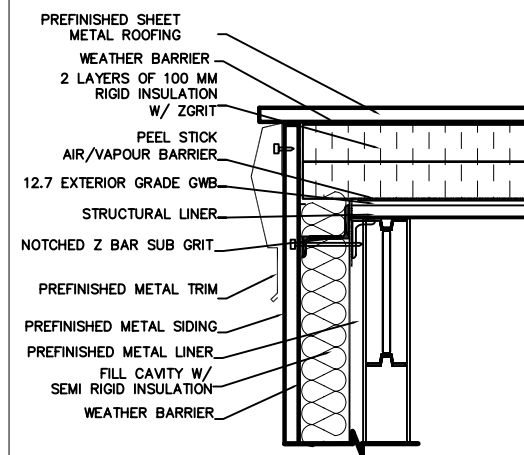


1 REMOVEABLE PANEL DETAIL #1
A151 SCALE = 1:50

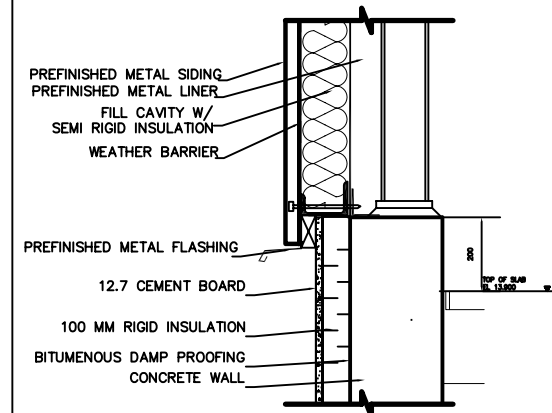


2 DETAIL #2
A151 SCALE = 1:50

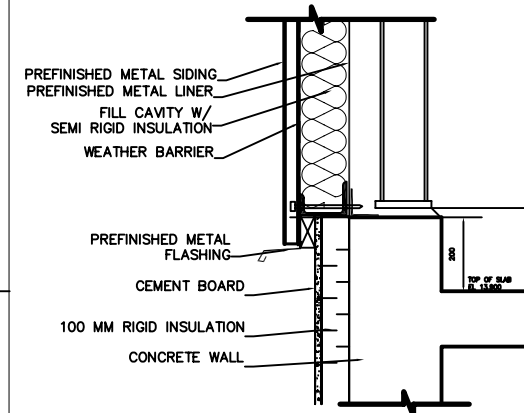


3 DETAIL #3
A151 SCALE = 1:50

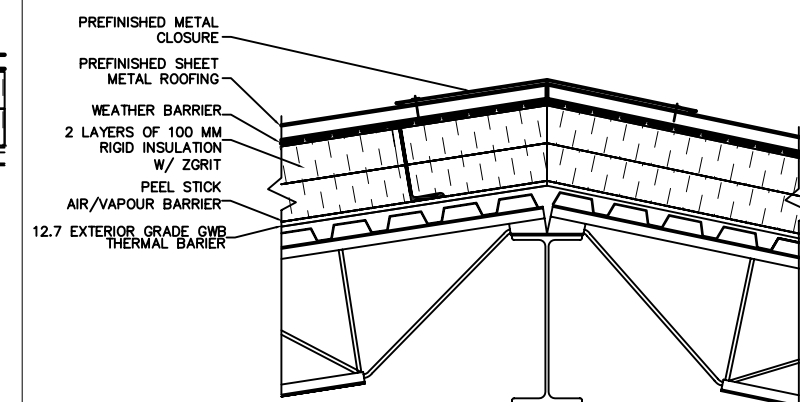


4 DETAIL #4
A151 SCALE = 1:50

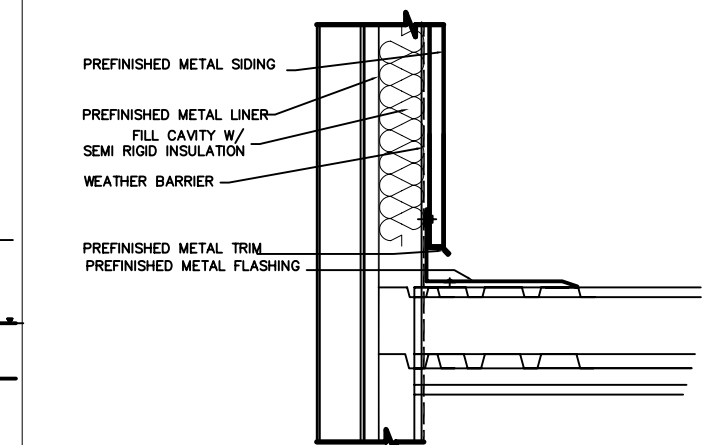

5 DETAIL #5
A151 SCALE = 1:50

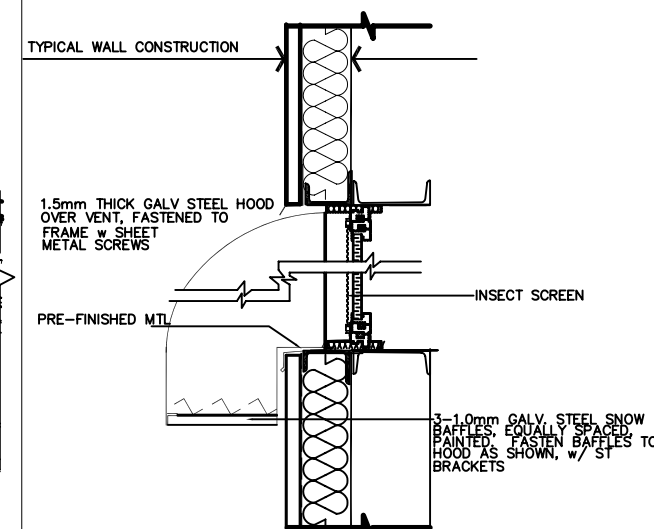

6 TYPICAL WALL PENETRATION DETAIL
A151 SCALE = 1:50

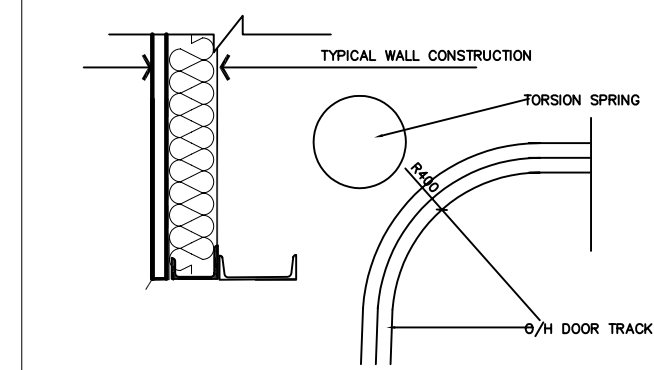

7 OVERHEAD DOOR SECTION
A151 SCALE = 1:50

Stamp		
2	05/3/77	TENDER
1	04/10/15	95%
No.	Date	Description
REVISIONS		

Design	TENDER
Drawn	MM
Approved	
Checked	
Project Title	CITY OF IQALUIT WASTEWATER TREATMENT PLANT PHASE 1
Drawing Title	DETAILS
Scale	
Project No.	75360
Date	07.03.05
Drawing No.	A151
Revision	2