



REVISIONS		
No.	Date	Description
0	2005 03/04	ISSUED FOR TENDER


**Iqaluit**  
**CITY OF IQALUIT,**  
**Nunavut**

Design	RJG
Drown	NV
Approved	
Checked	


**CITY OF IQUALUIT  
WASTEWATER  
TREATMENT PLANT  
PHASE 1**

## STRUCTURAL STAIR AND HANDRAIL DETAILS


Project No.	Date
75360	08.03.05
Drawing No.	Revision
<b>S134</b>	<b>0</b>

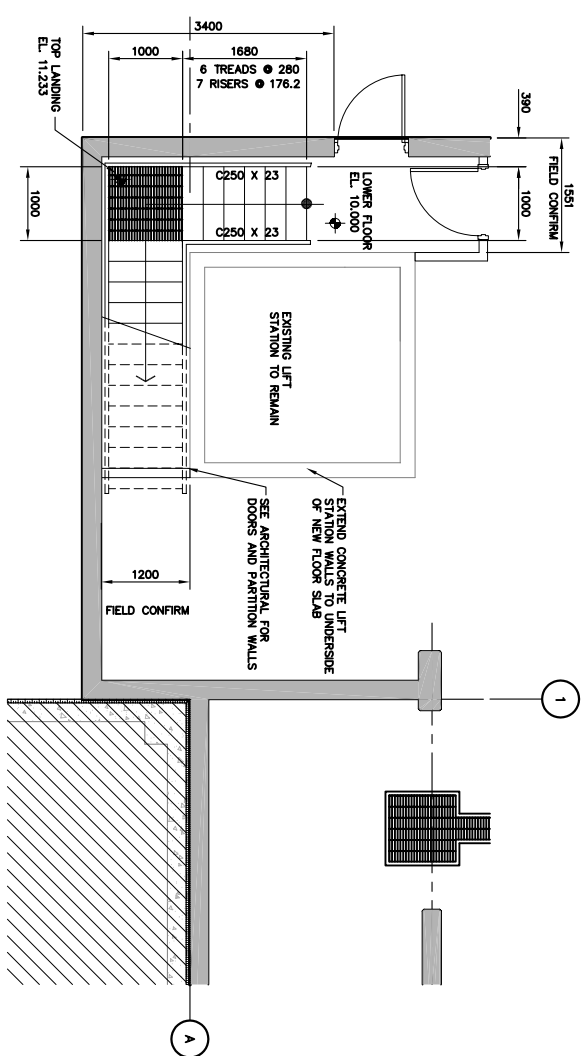


1:50

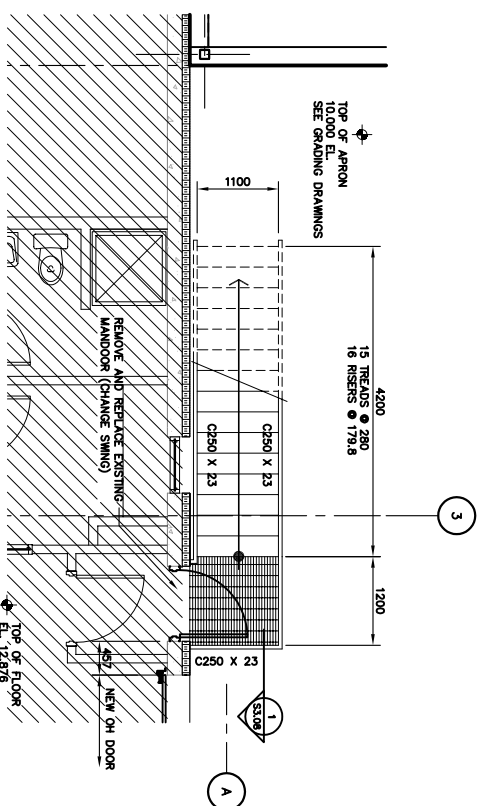


**B** STAIR PLAN  
1:50

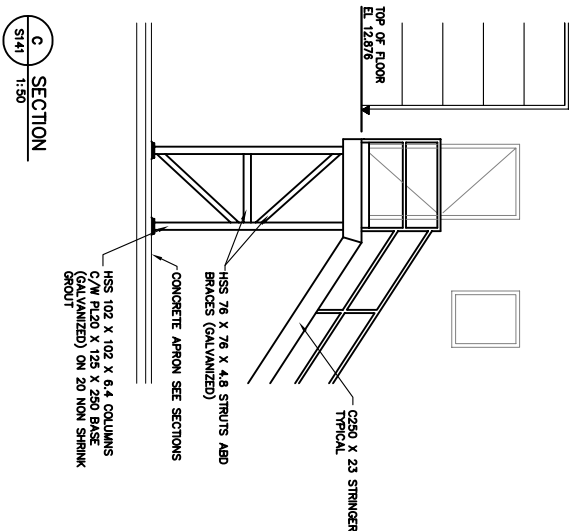


SECTION 1:50  
C  
S141

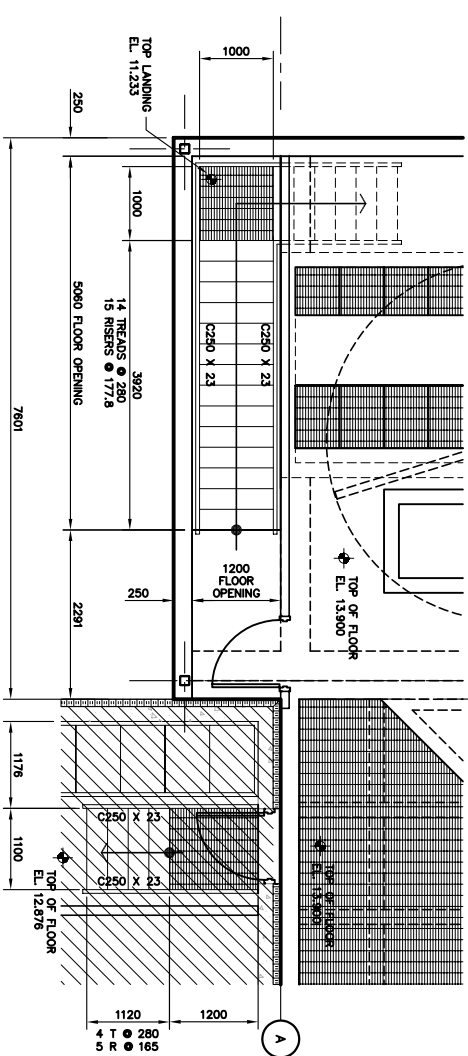


STAIR PLAN

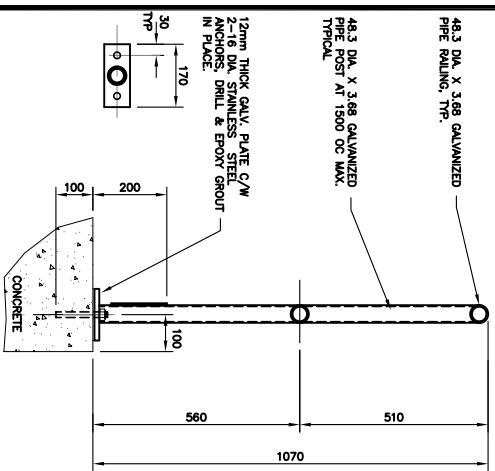


**FIXED HANDRAIL**  
1:10

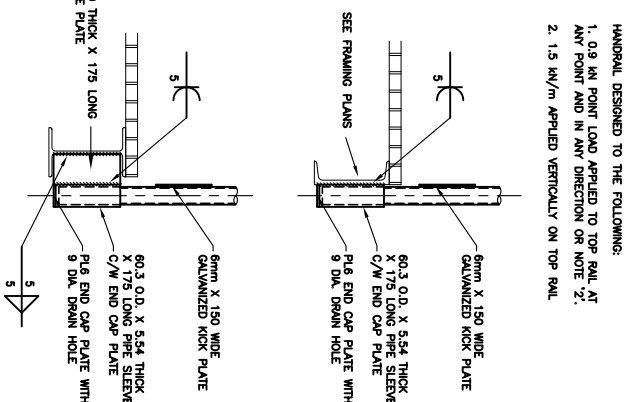


**F REMOVEABLE HANDRAIL**  
1:10

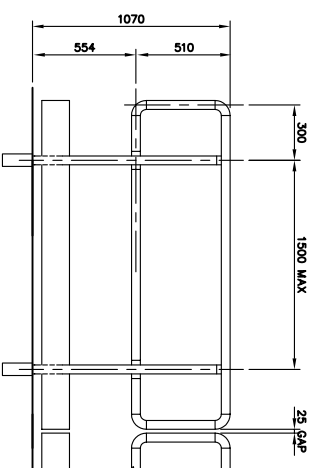


### REMOVEABLE HANDRAIL ELEVATION

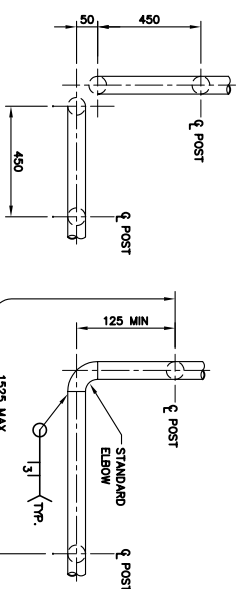


**REMOVEABLE HANDRAIL CORNER**

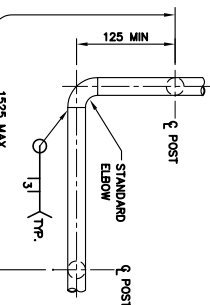

### FIXED HANDRAIL CORNER

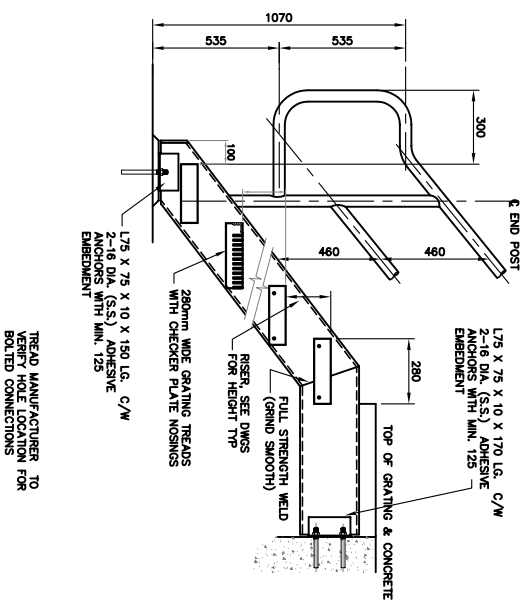

**H**  
**DETAIL**  
**1:15**

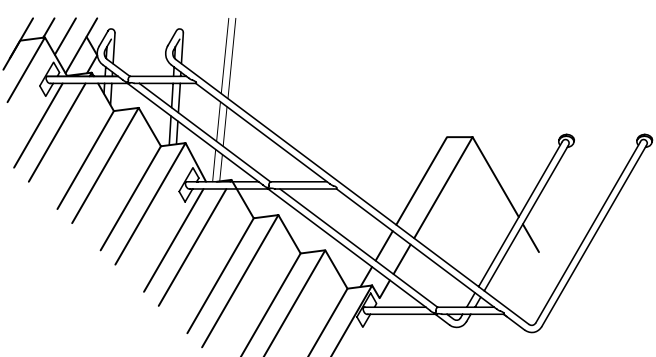

DETAIL  
1:15

LAST SAVED: 8/3/2005 9:23 AM L:\work\75000\75360\02a-CAD\GFI\Issued\March.14.05 Phase 1 Tender\S134.dwg