


[illegible]

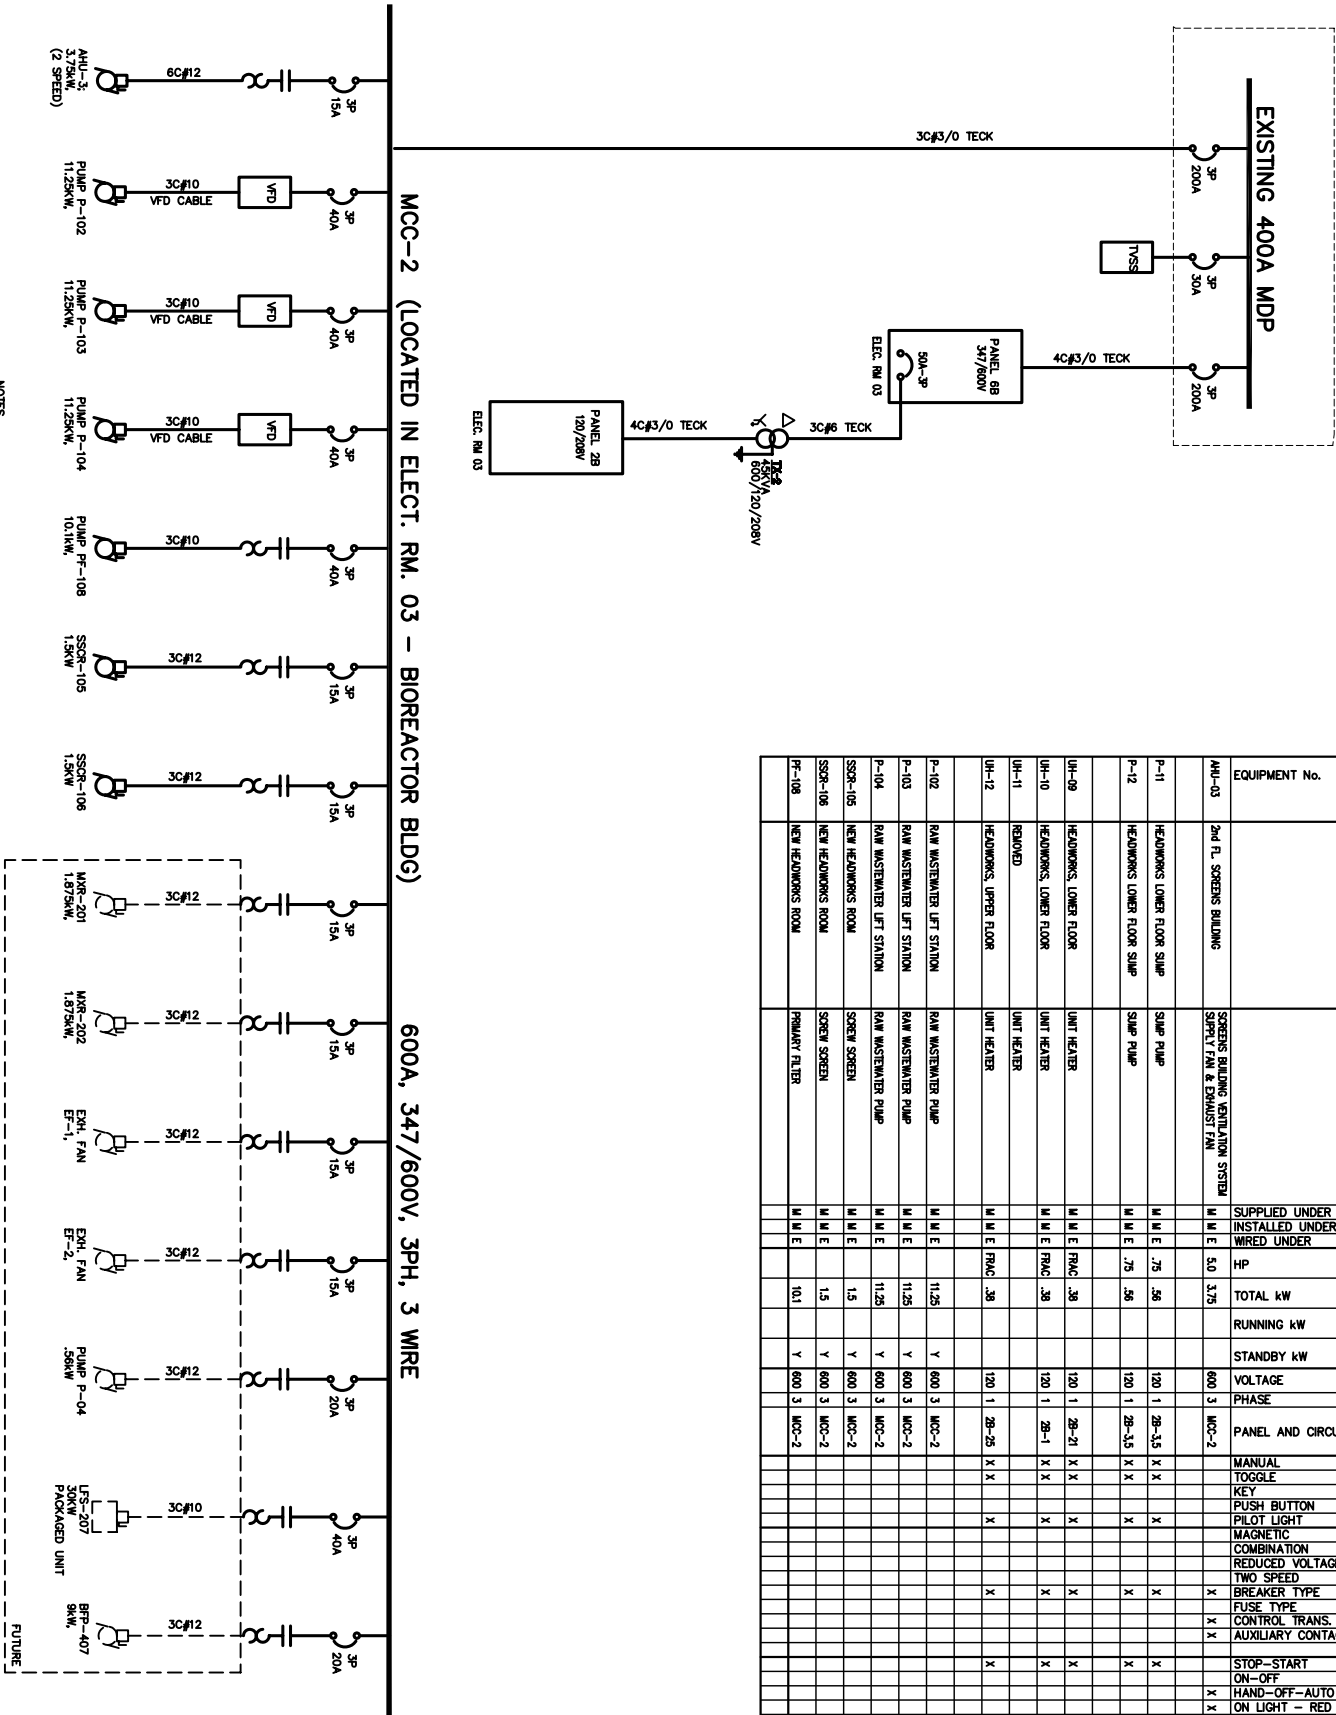

EarthTech
A Terra Systems and IRI Company

TEL: 780-488-4800
FAX: 780-488-2121
www.earthtech.ca

17208-10364, January
EDMONTON, ALBERTA
T5S 1L4 CANADA

TEL: 780-488-4800
FAX: 780-488-2121
www.earthtech.ca

PERMIT TO PRACTICE
EARTH TECH (CANADA) INC.

Signature _____

Date _____

PERMIT NUMBER: P 006
The Association of Professional Engineers,
Geologists and Geophysicists of the NW/T/NU

Stamp



No.	Date	Description
0	2005 03/04	ISSUED FOR TENDER

REVISIONS



Iqaluit
CITY OF IQALUIT,
NUUNAVUT

Design WA

Drawn YLC

Approved _____

Checked _____

Project Title

**CITY OF IQALUIT
WASTEWATER
TREATMENT PLANT
PHASE 1**

Drawing Title

**SINGLE LINE
DIAGRAM &
MOTOR SCHEDULE**

Scale N/A	Date
Project No. 75360	08.03.05
Drawing No. E141	Revision 0