
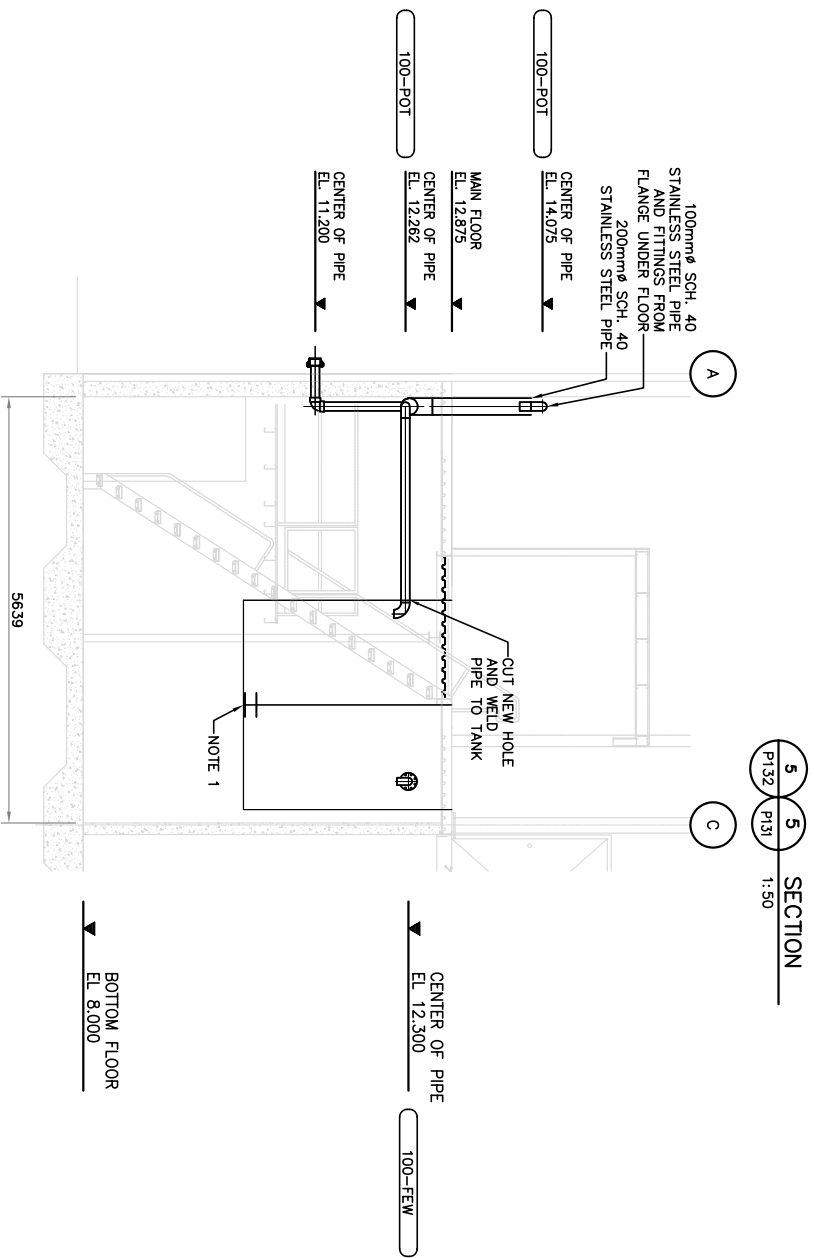
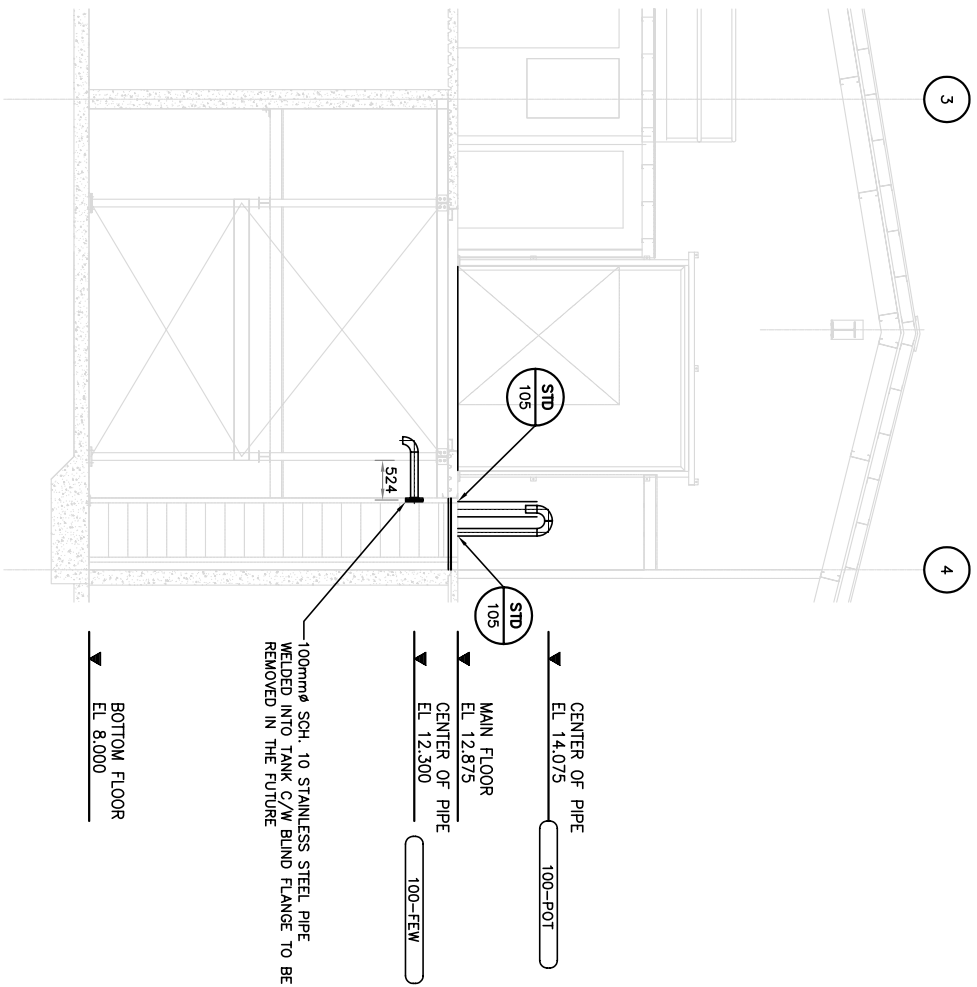


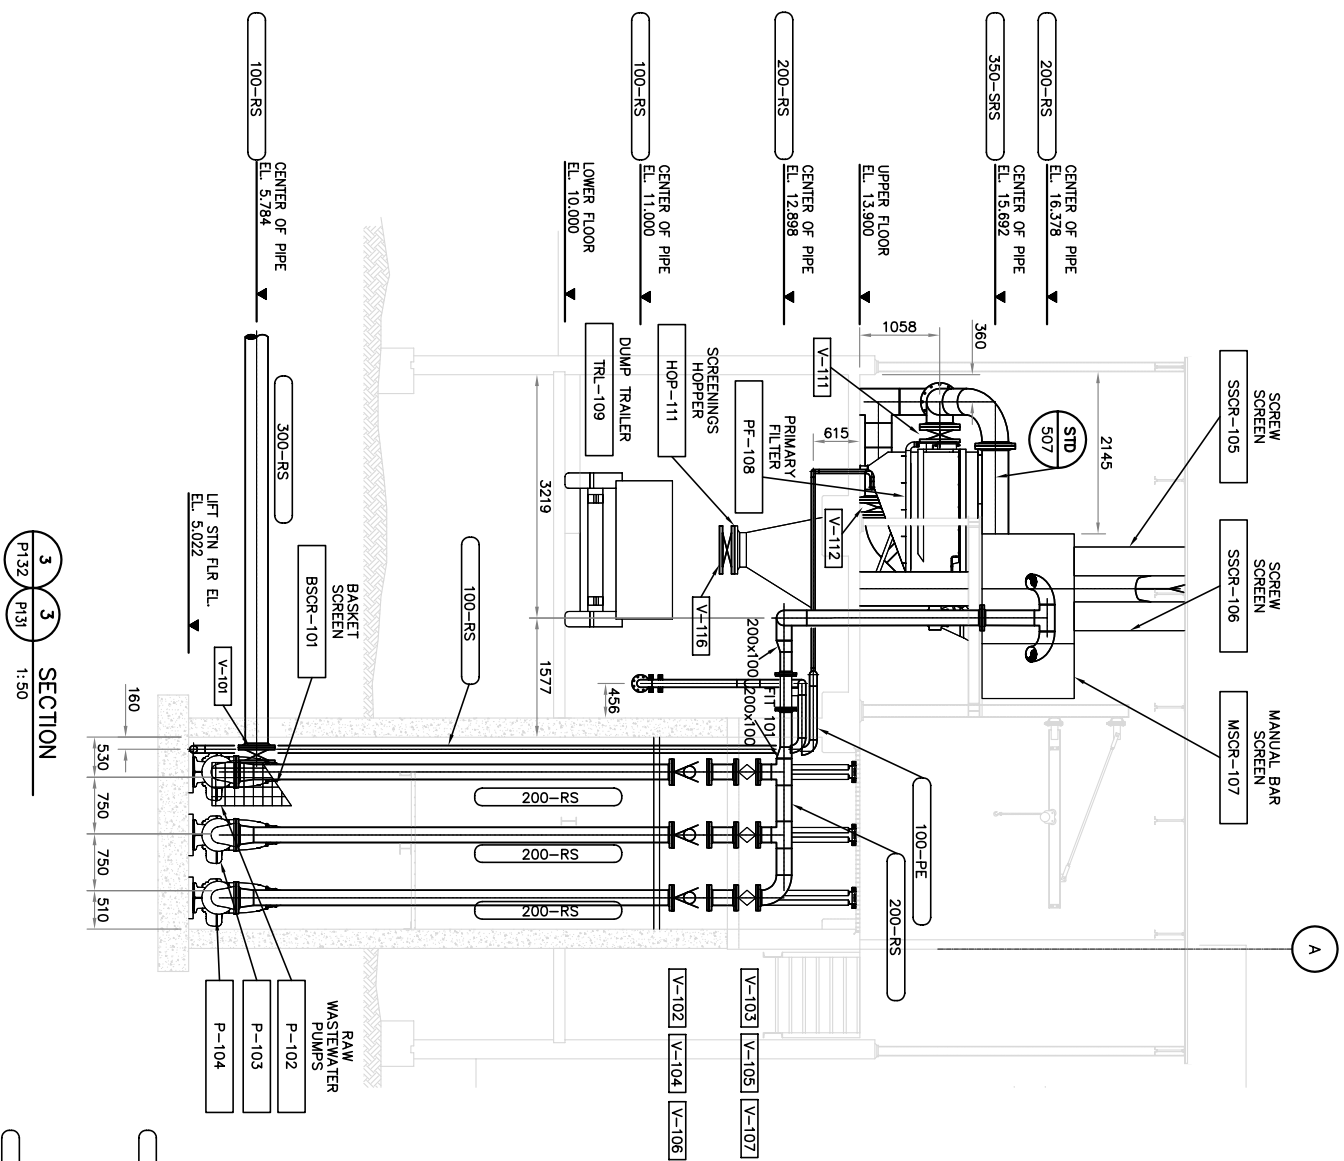

 **EarthTech**
A Tyco International Ltd. Company

17203-103rd Avenue
EDMONTON, ALBERTA
T5S 1A4, CANADA

Tel. 780-498-8900
Fax. 780-498-2121
www.earthtech.co

NOTES:

1. PROVIDE TWO 150mm ϕ HOLES BETWEEN THE TWO STAINLESS STEEL TANKS TO BE CUT THROUGH THE WALL ON THE INSIDE OF THE TANK, AS CLOSE TO THE BOTTOM OF THE TANK AS POSSIBLE.

**PERMIT TO PRACTICE
EARTH TECH (CANADA) INC.**


Signature _____

Date _____

PERMIT NUMBER: P 005
The Association of Professional Engineers,
Geodetic and Geophysicists of the NWT/NU



REVISIONS	
No.	Description
0	ISSUED FOR TENDER
03/14	

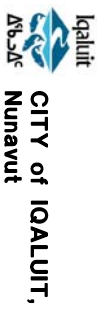

Project Title
CITY OF IQUALUIT
WASTEWATER
TREATMENT PLANT
PHASE 1

PROCESS SECTIONS 3, 5, 6

Project No.	Date
75360	07.03.05
Drawing No.	Revision
P142	0