


TYPE 1 HOSE RACK

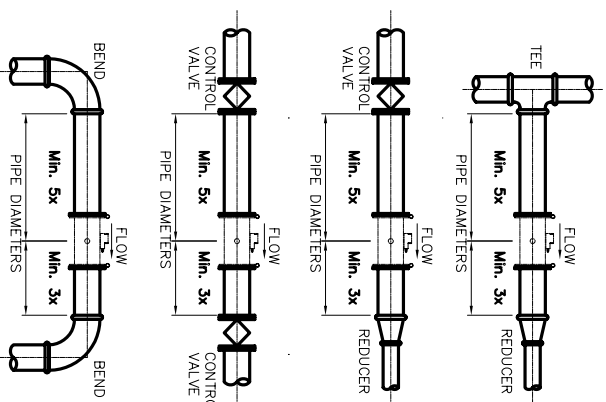


NOTES: 1. REFER TO THE MANUFACTURER'S INSTALLATION INSTRUCTIONS IN CONJUNCTION WITH THESE INSTALLATION RECOMMENDATIONS.

2. WHERE SPECIFIC INSTALLATION CONFLICTS ARISE THAT MIGHT PREVENT THESE INSTALLATION RECOMMENDATIONS FROM BEING COMPLIED WITH, CONSULT THE ENGINEER BEFORE PROCEEDING WITH THE INSTALLATION.


3. WHERE THE DRAWINGS INDICATE DIMENSIONS THAT DIFFER FROM THESE DETAILS, THE DRAWINGS SHALL TAKE PRIORITY.

STD
707

MAGNETIC FLOWMETER
INSTALLATION CONFIGURATIONS

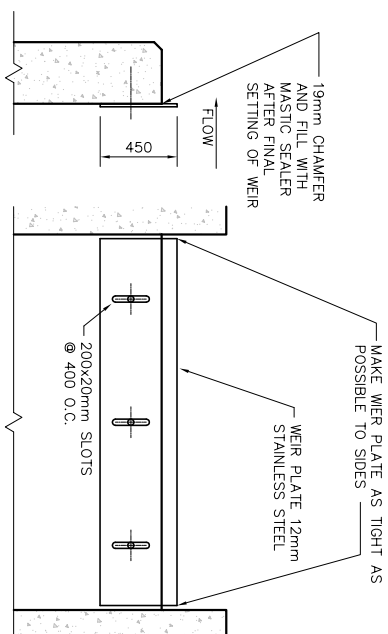

WEIR PLATE DETAIL

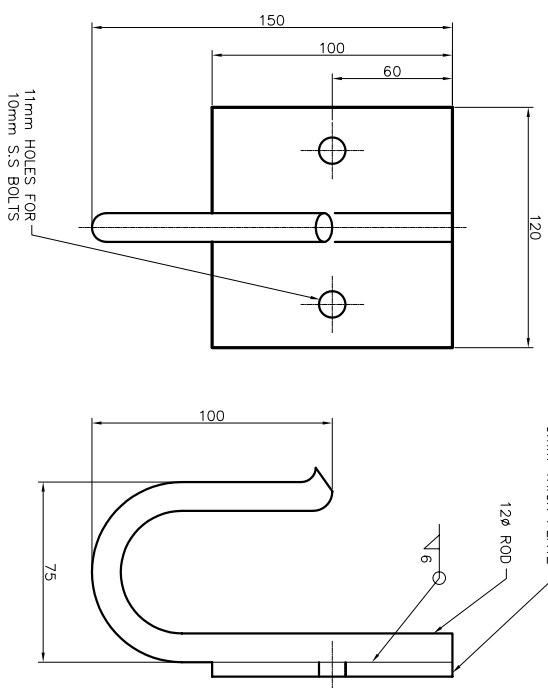

CHAIN HOOK

NOTE:
GALVANIZE ALL PARTS

**PERMIT TO PRACTICE
EARTH TECH (CANADA) INC.**


Signature _____

Date _____

PERMIT NUMBER: P 005
The Association of Professional Engineers,
Geologists and Geophysicists of the NWT/NL



REVISIONS	
No.	Date
Description	
0	2005 03/14
ISSUED FOR TENDER	

	Design
	SNO/RB
	Drawn
	DKB
	Approved

Iqaluit
CITY OF IQALUIT,
Nunavut

Project Title
CITY OF IQALUIT
WASTEWATER
TREATMENT PLANT
PHASE 1

PROCESS STANDARD DETAILS

Project No.	Date
75360	07.03.05
Drawing No.	Revision
P154	0