


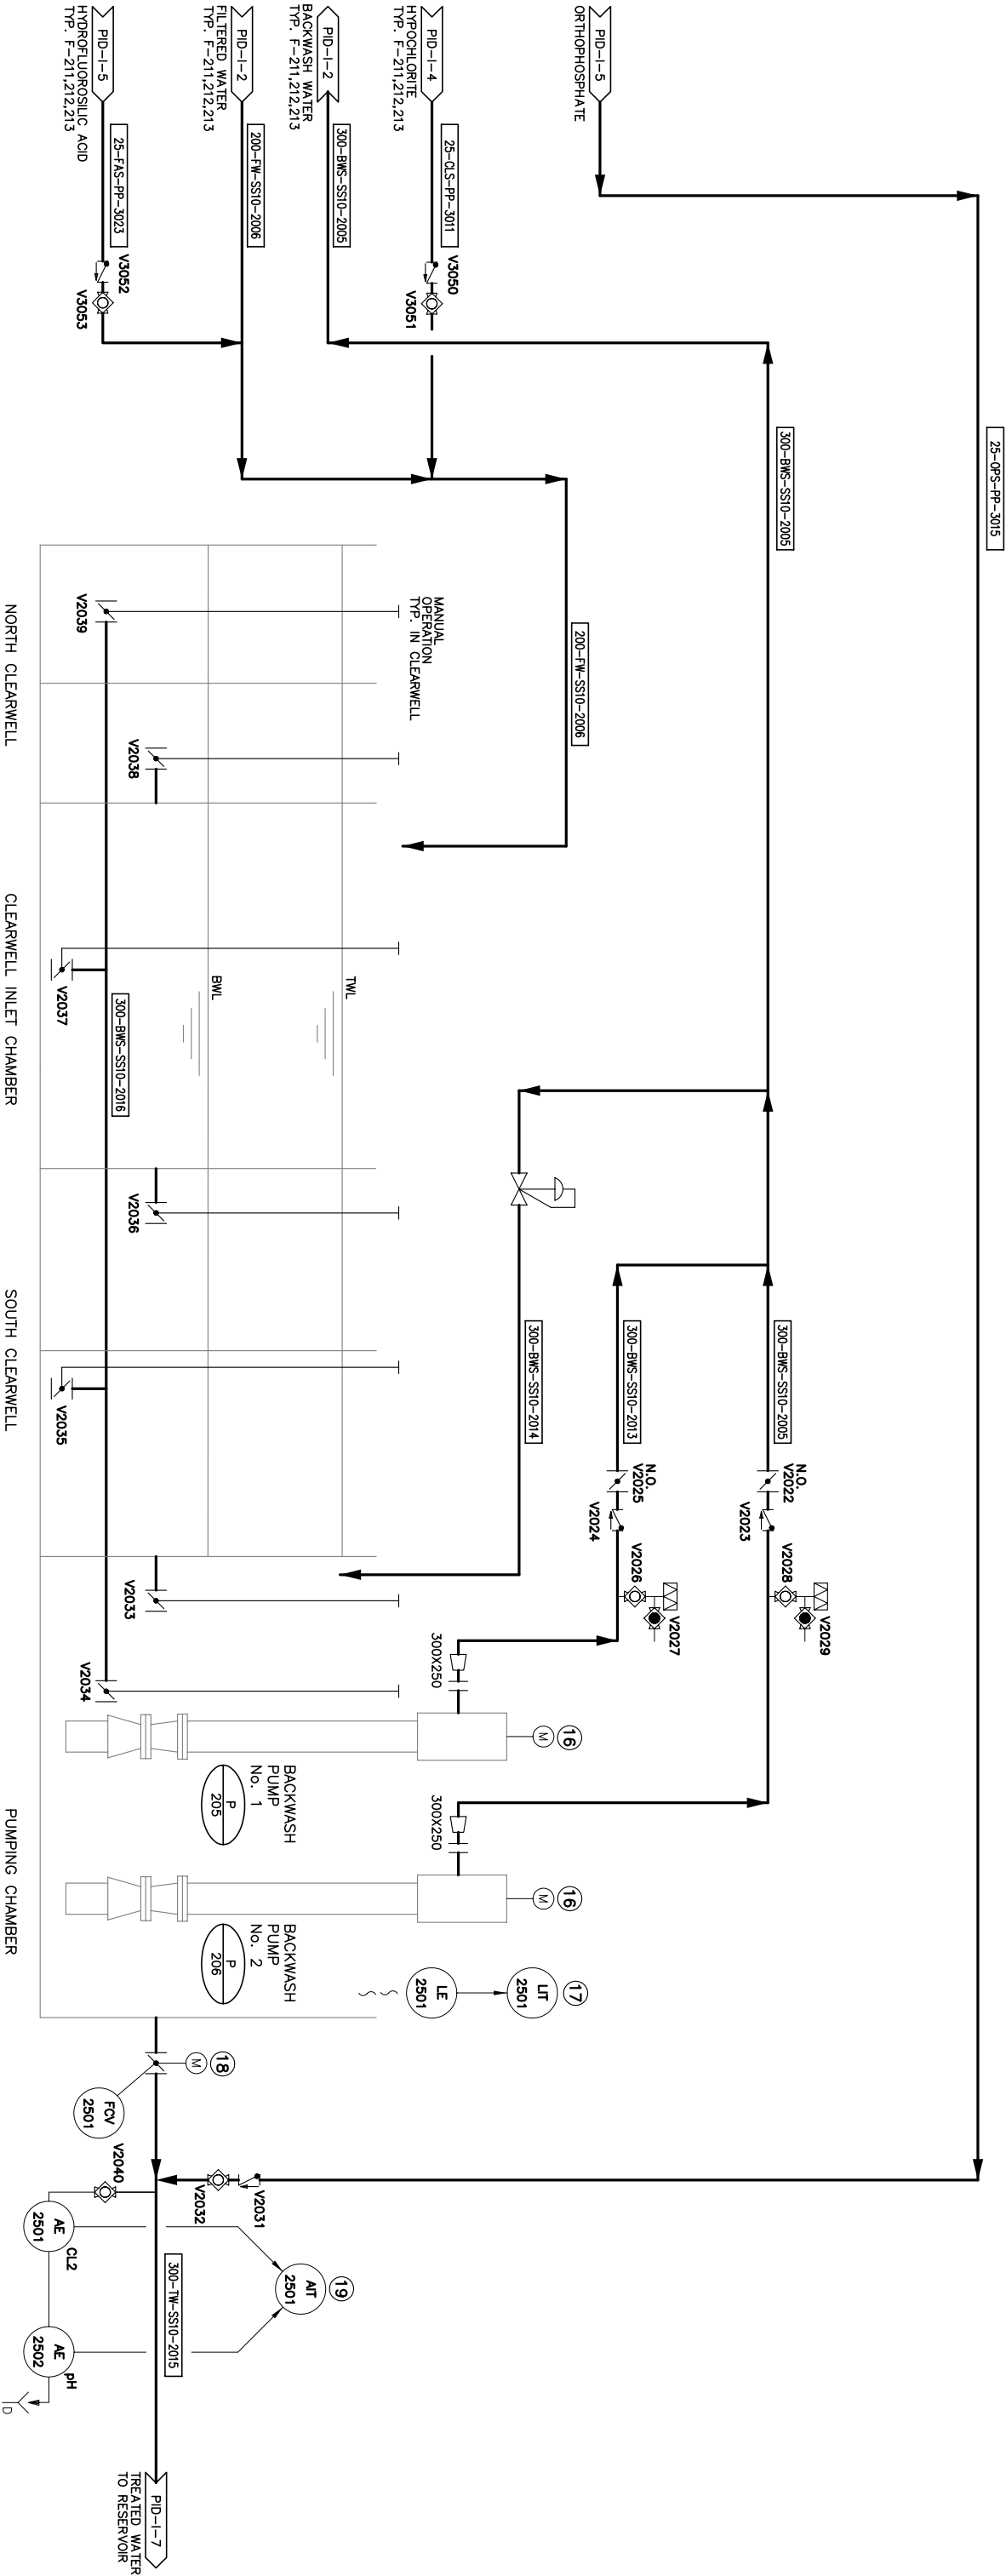

PFD - CLEARWELL & BACKWASH SUPPLY

SCALE : NTS