
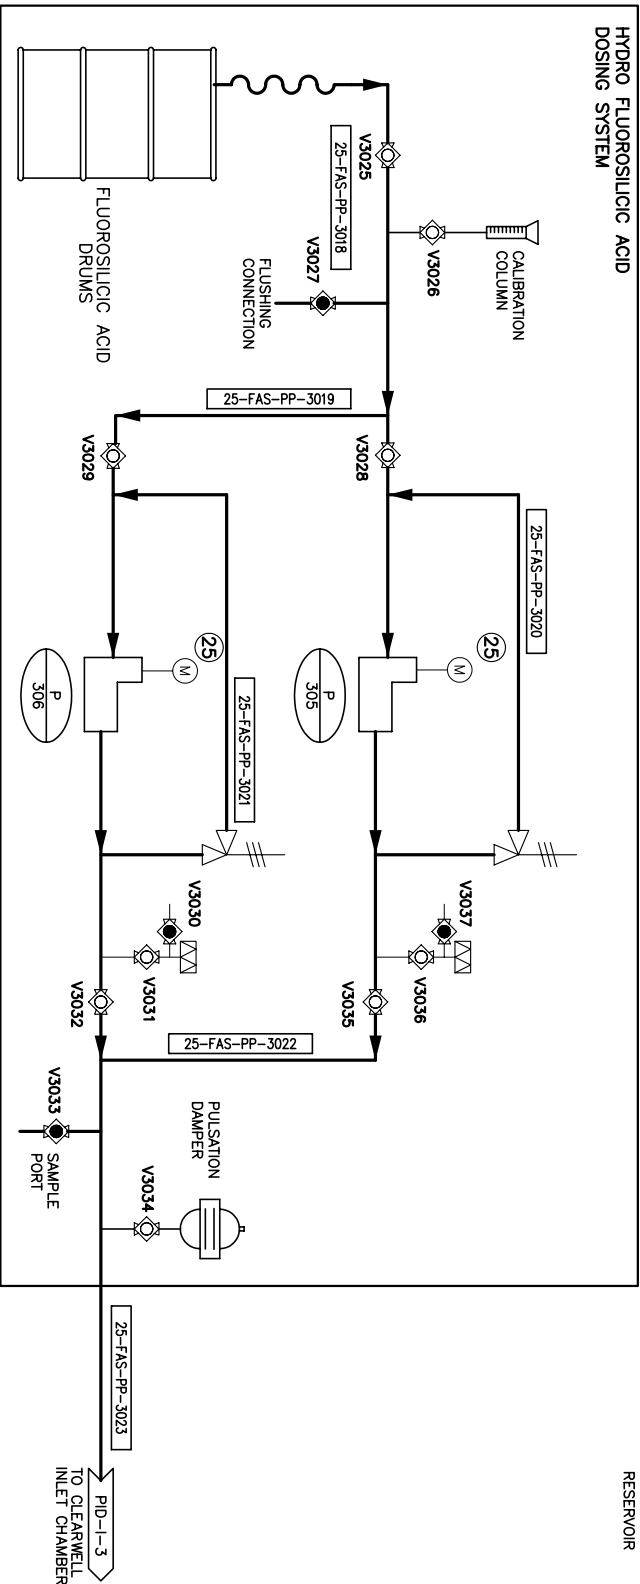


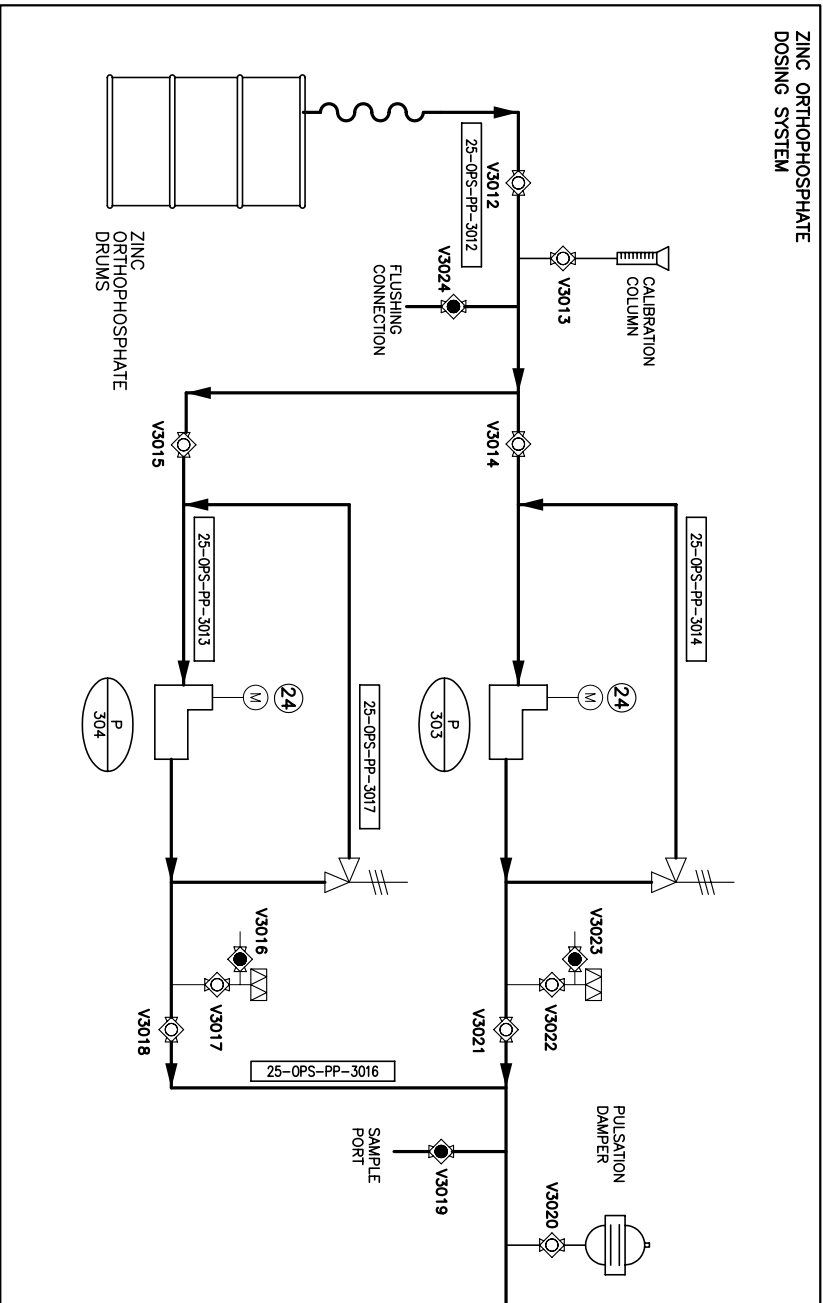

PFD – FLOURIDE & ORTHOPHOSPHATE & FLUOROSILICIC ACID SUPPLY

SCALE : NTS